

EXC = 405.0
LF = 0.0
CF = 0.0

EXC = 304.1
LF = 0.0
CF = 0.0

EXC = 260.2
LF = 0.0
CF = 0.0

EXC = 226.2
LF = 11.6
CF = 13.5

EXC = 176.1
LF = 23.3
CF = 32.6

EXC = 78.2
LF = 39.4
CF = 45.0

EXC = 5.7
LF = 67.2
CF = 83.6

EXC = 0.0
LF = 79.5
CF = 131.0

EXC = 0.0
LF = 79.4
CF = 115.6

EXC = 7.2
LF = 62.1
CF = 48.7

EXC = 5.4
LF = 34.5
CF = 5.0

7+00

6+50

6+00

5+50

5+00

4+50

4+00


3+50

3+00

2+50

2+12

MAIN GATE

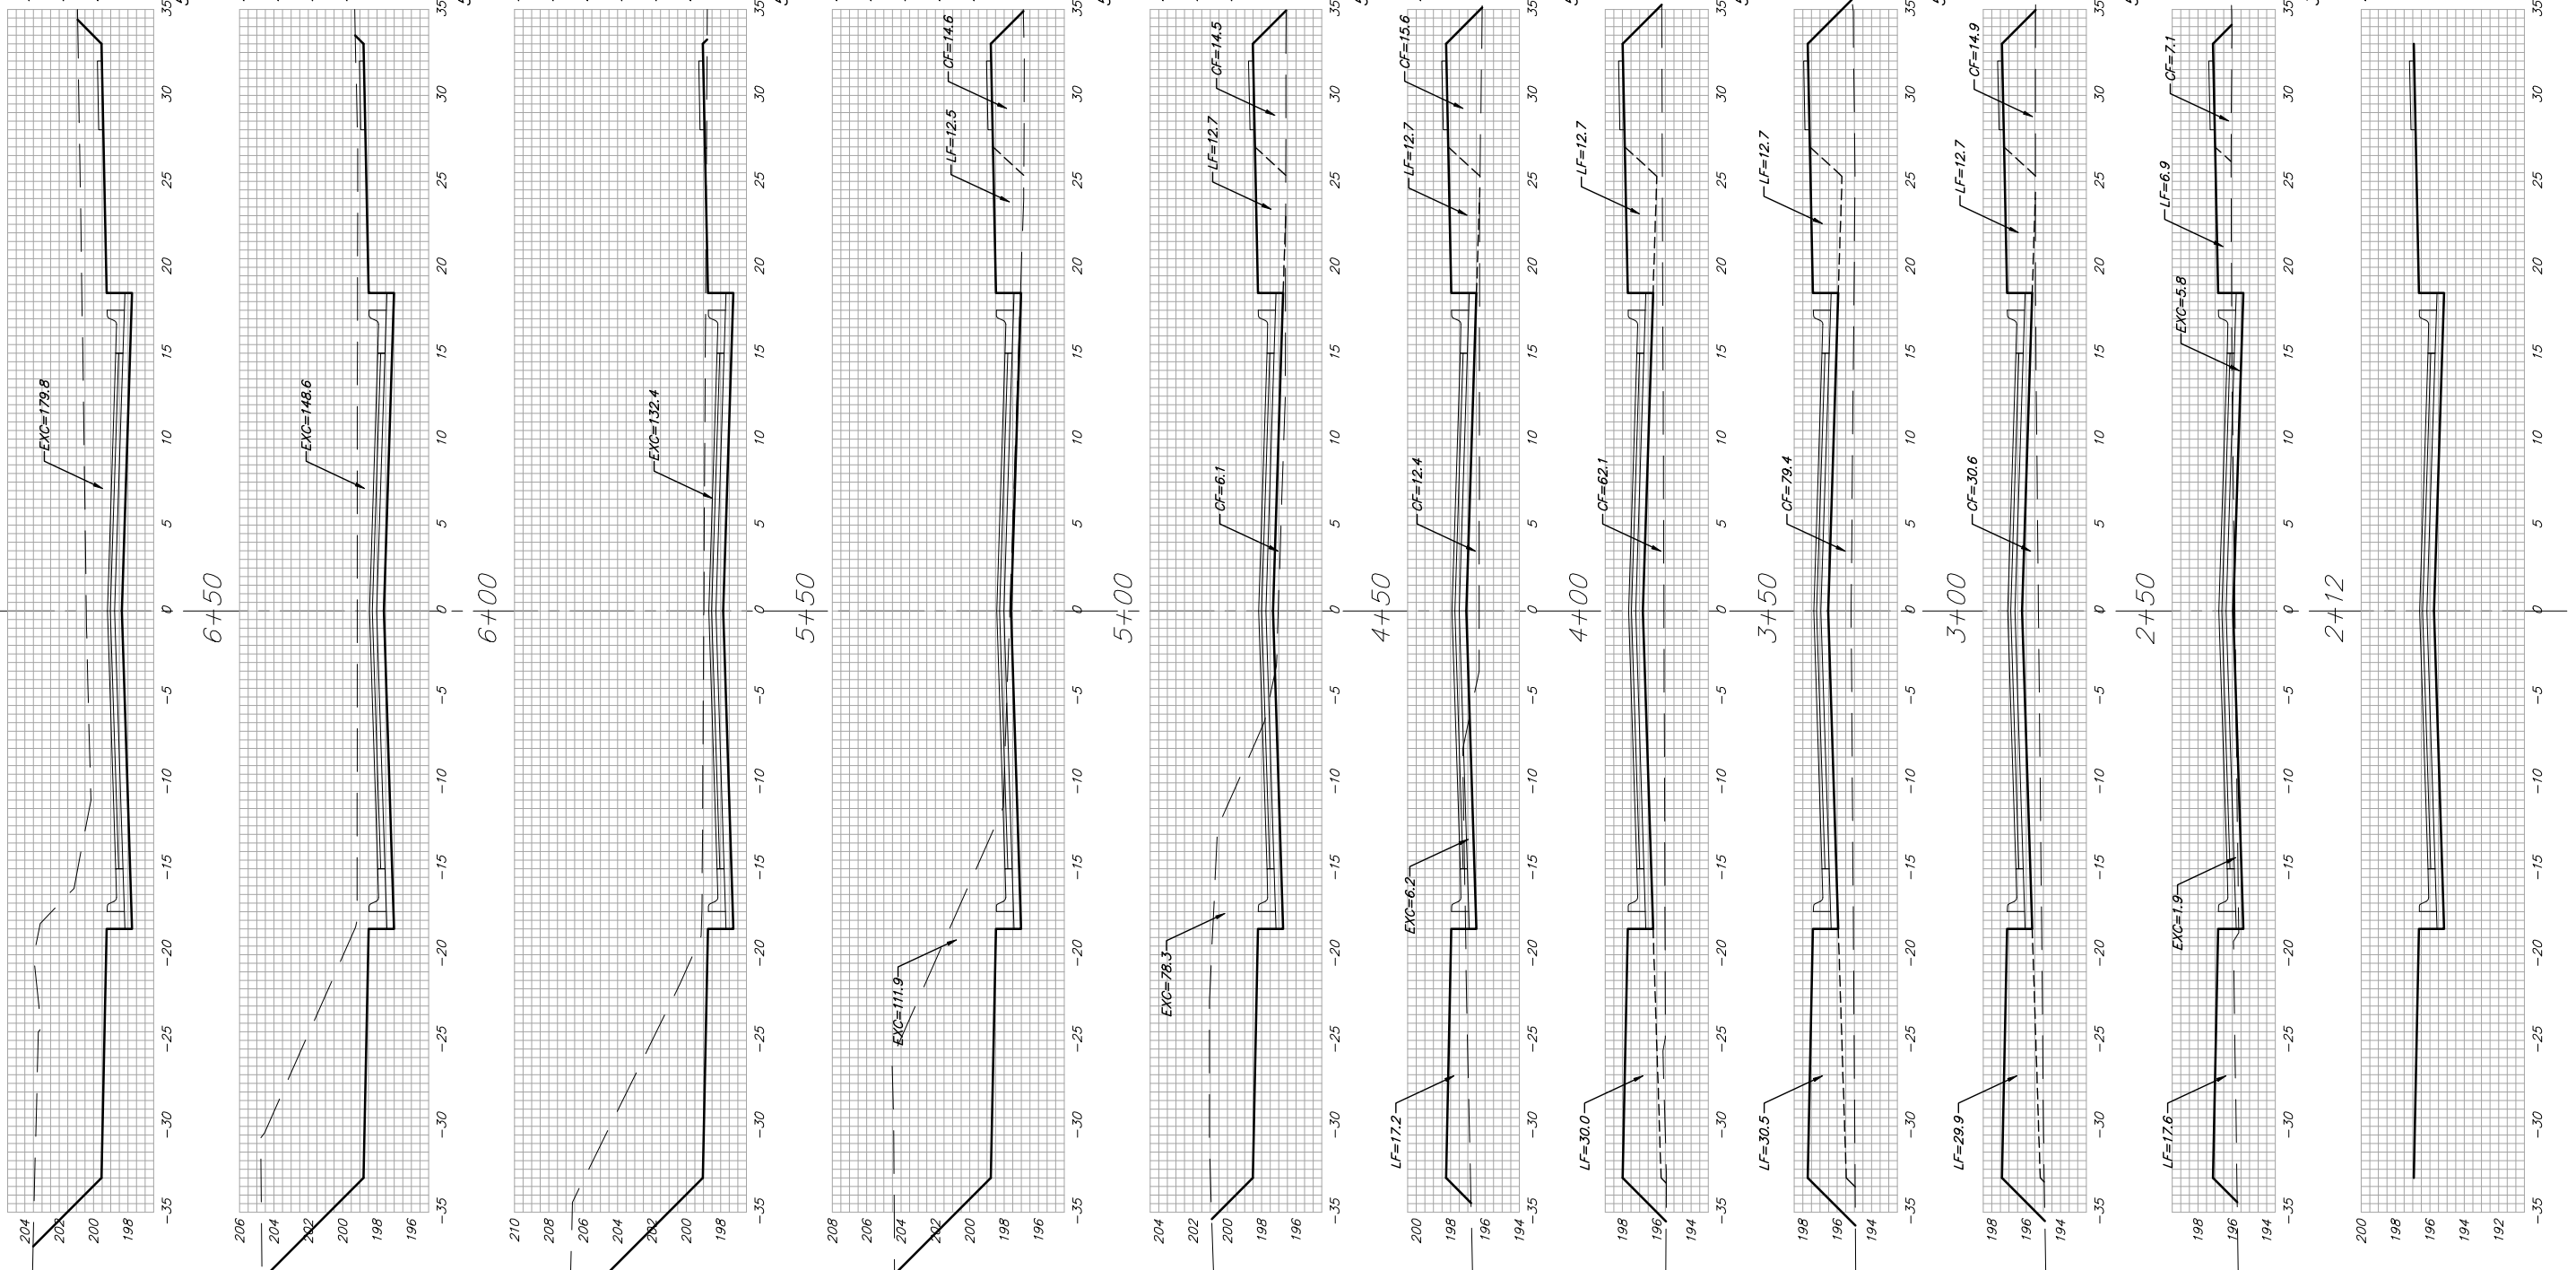

Sheet Totals:
Excavation = 1,468.1 C.Y.
Loose Fill = 397.0 C.Y.
Compacted Fill = 475.0 C.Y.

Baughman
Baughman Company, P.A. 315 Ellis St. Wichita, KS 67211 P 316-262-7271 F 316-262-0149
ENGINEERING | SURVEYING | PLANNING | LANDSCAPE ARCHITECTURE
PROJECT NUMBER 472.83485 SHEET 22 OF 27
Falmon\PhaseIII\VS1 04-04-E871