


Scale: 1" = 20'  
 • = Iron

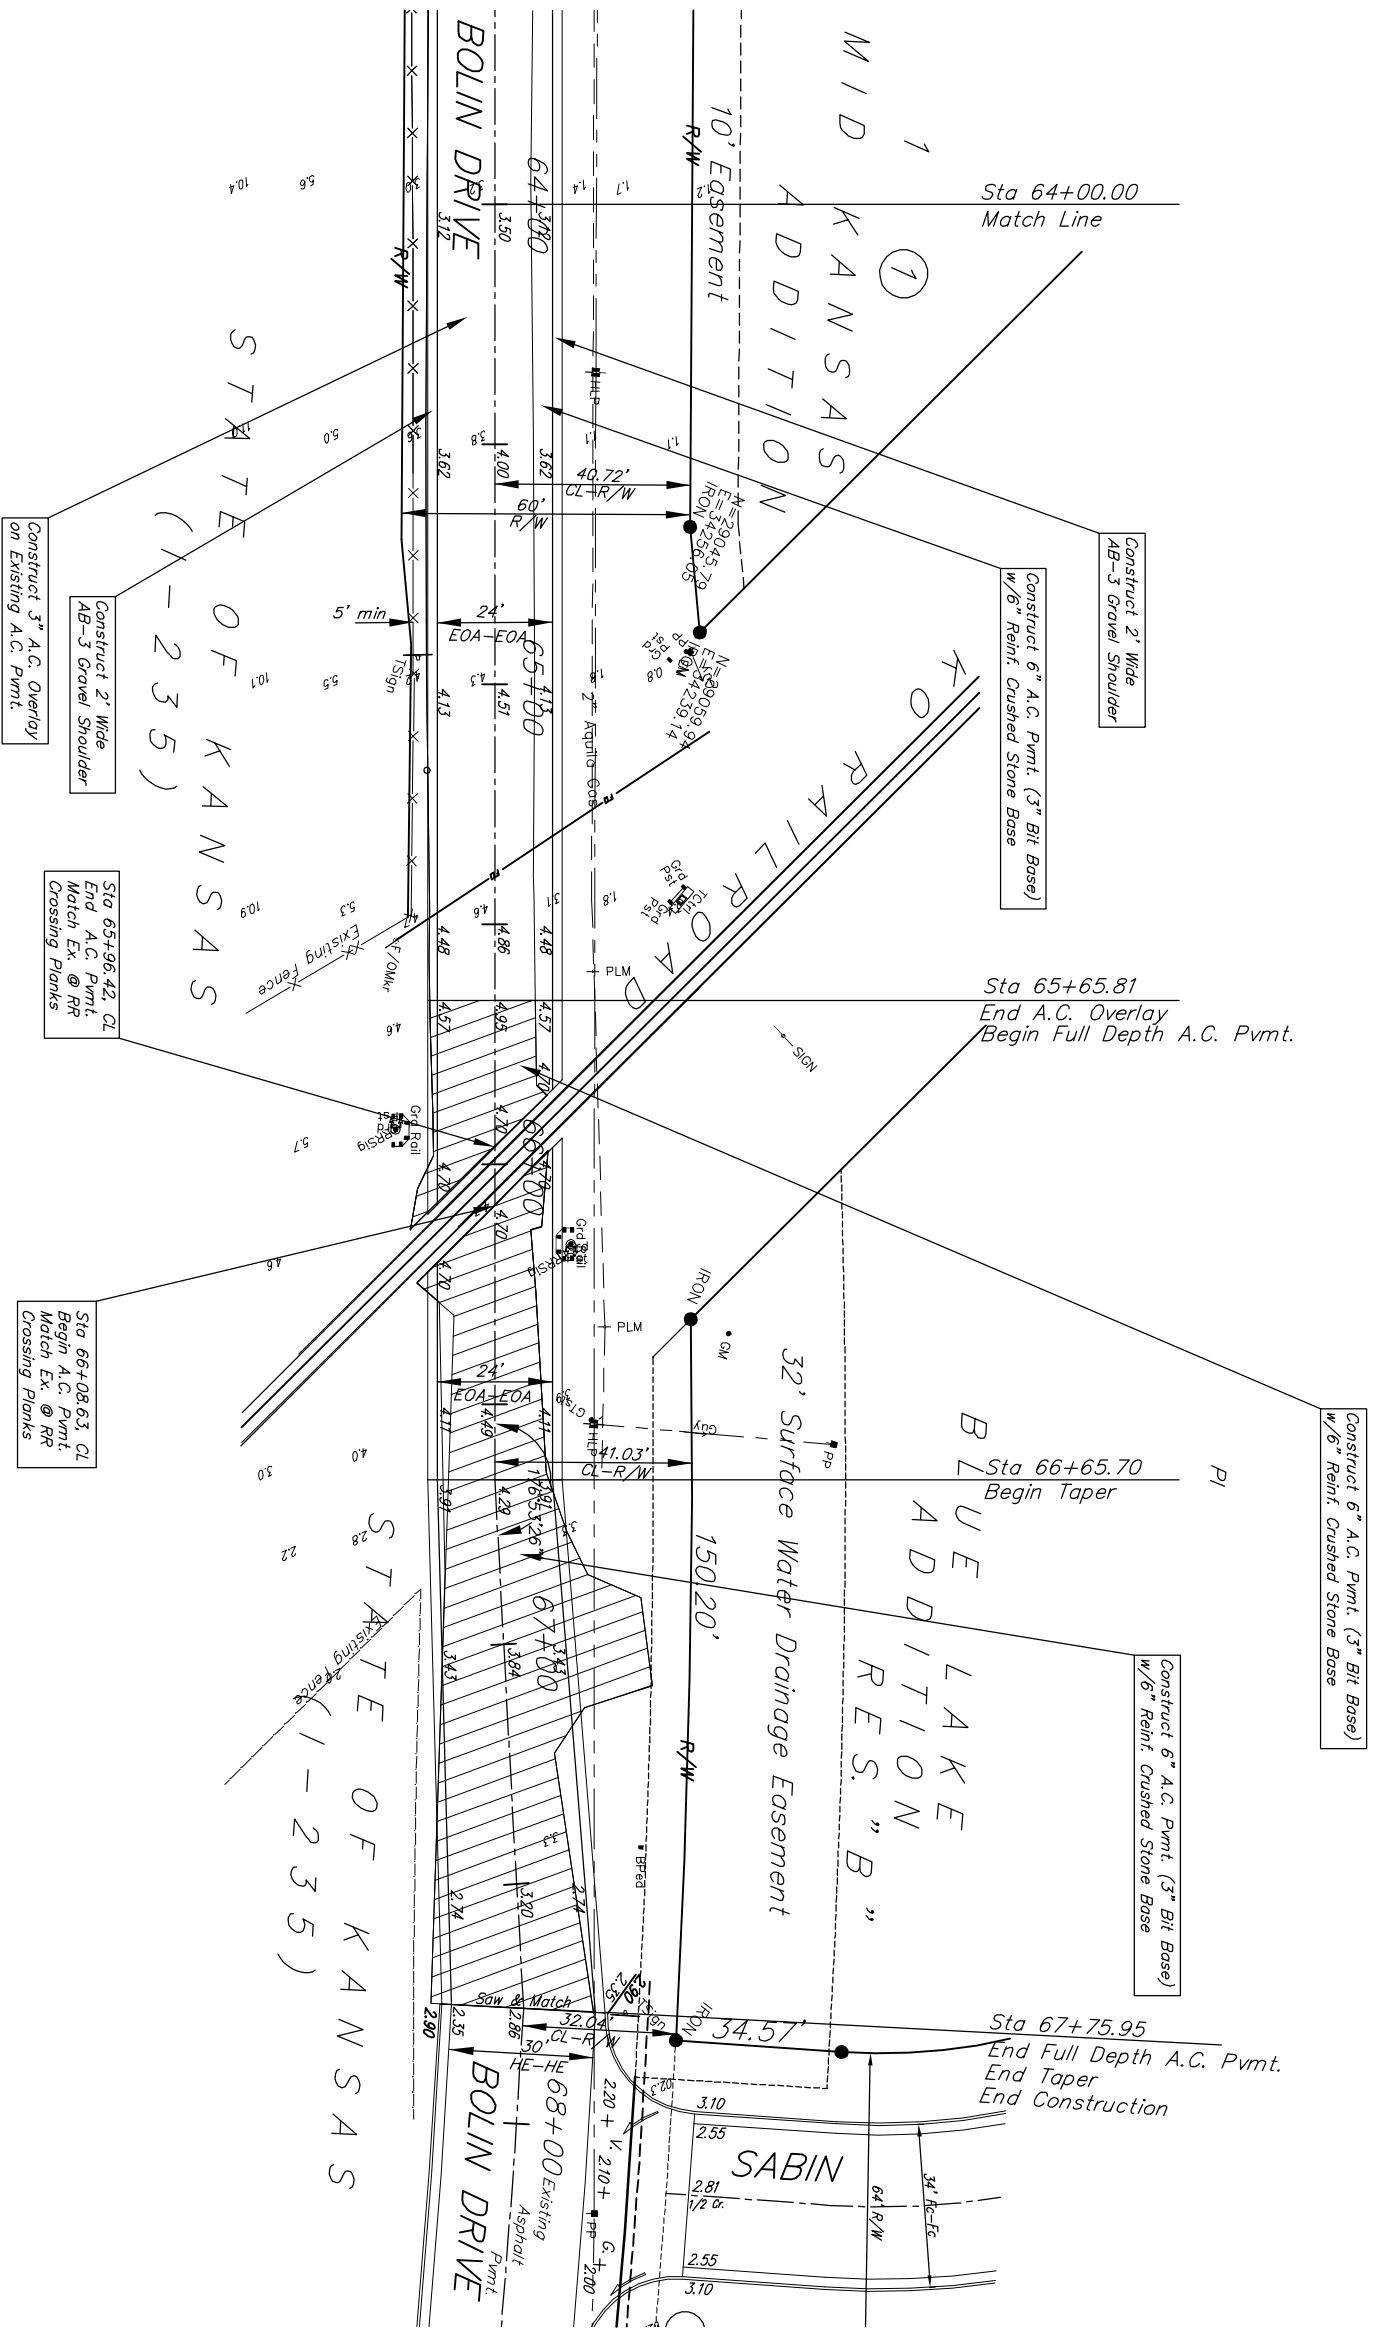

Note: Contractor shall contact Neil Jacobs with the K.O. Railroad at 263-3240 (Ext. 172) at least 24 hrs prior to construction in RR Right-of-way.

Note:  
 Pavement, Sidewalks, and Etc. To Be Removed Are Indicated By:

		BLUE LAKE ADDITION	
		Bolin Drive	
Street Improvements			
<b>PROJECT NUMBER</b> 41734018		<b>DATE</b> 04/06	
<b>DESIGNER</b> KK		<b>DRAWN</b> TCA	
<b>ENGINEERING</b> JFB		<b>APPROVED</b> JFB	
<b>SCALE</b> N/A		<b>NO. OF SHEETS</b> 7 OF 18	
<b>REVISIONS</b>			
Baughman Company, P.A. 31516 • 28711 • 21642711 21642048 ENGINEERING   SURVEYING   PLANNING   LANDSCAPE ARCHITECTURE			
Evans/Bohm Drive - Blue Lake Addition - User:mg.dwg			