
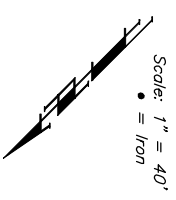
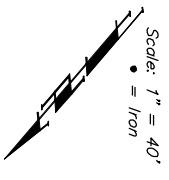


Benchmarks:
 City of Wichita Benchmark located at the NE Corner of West Street and MacArthur (39th St. South) Elevation = 99.46 (City Datum)
 City of Wichita Benchmark located at West Street and I-235 (Approx. 35th St. South) on NW Corner of RCBC, Top Control Rail, Elevation = 104.78 (City Datum)

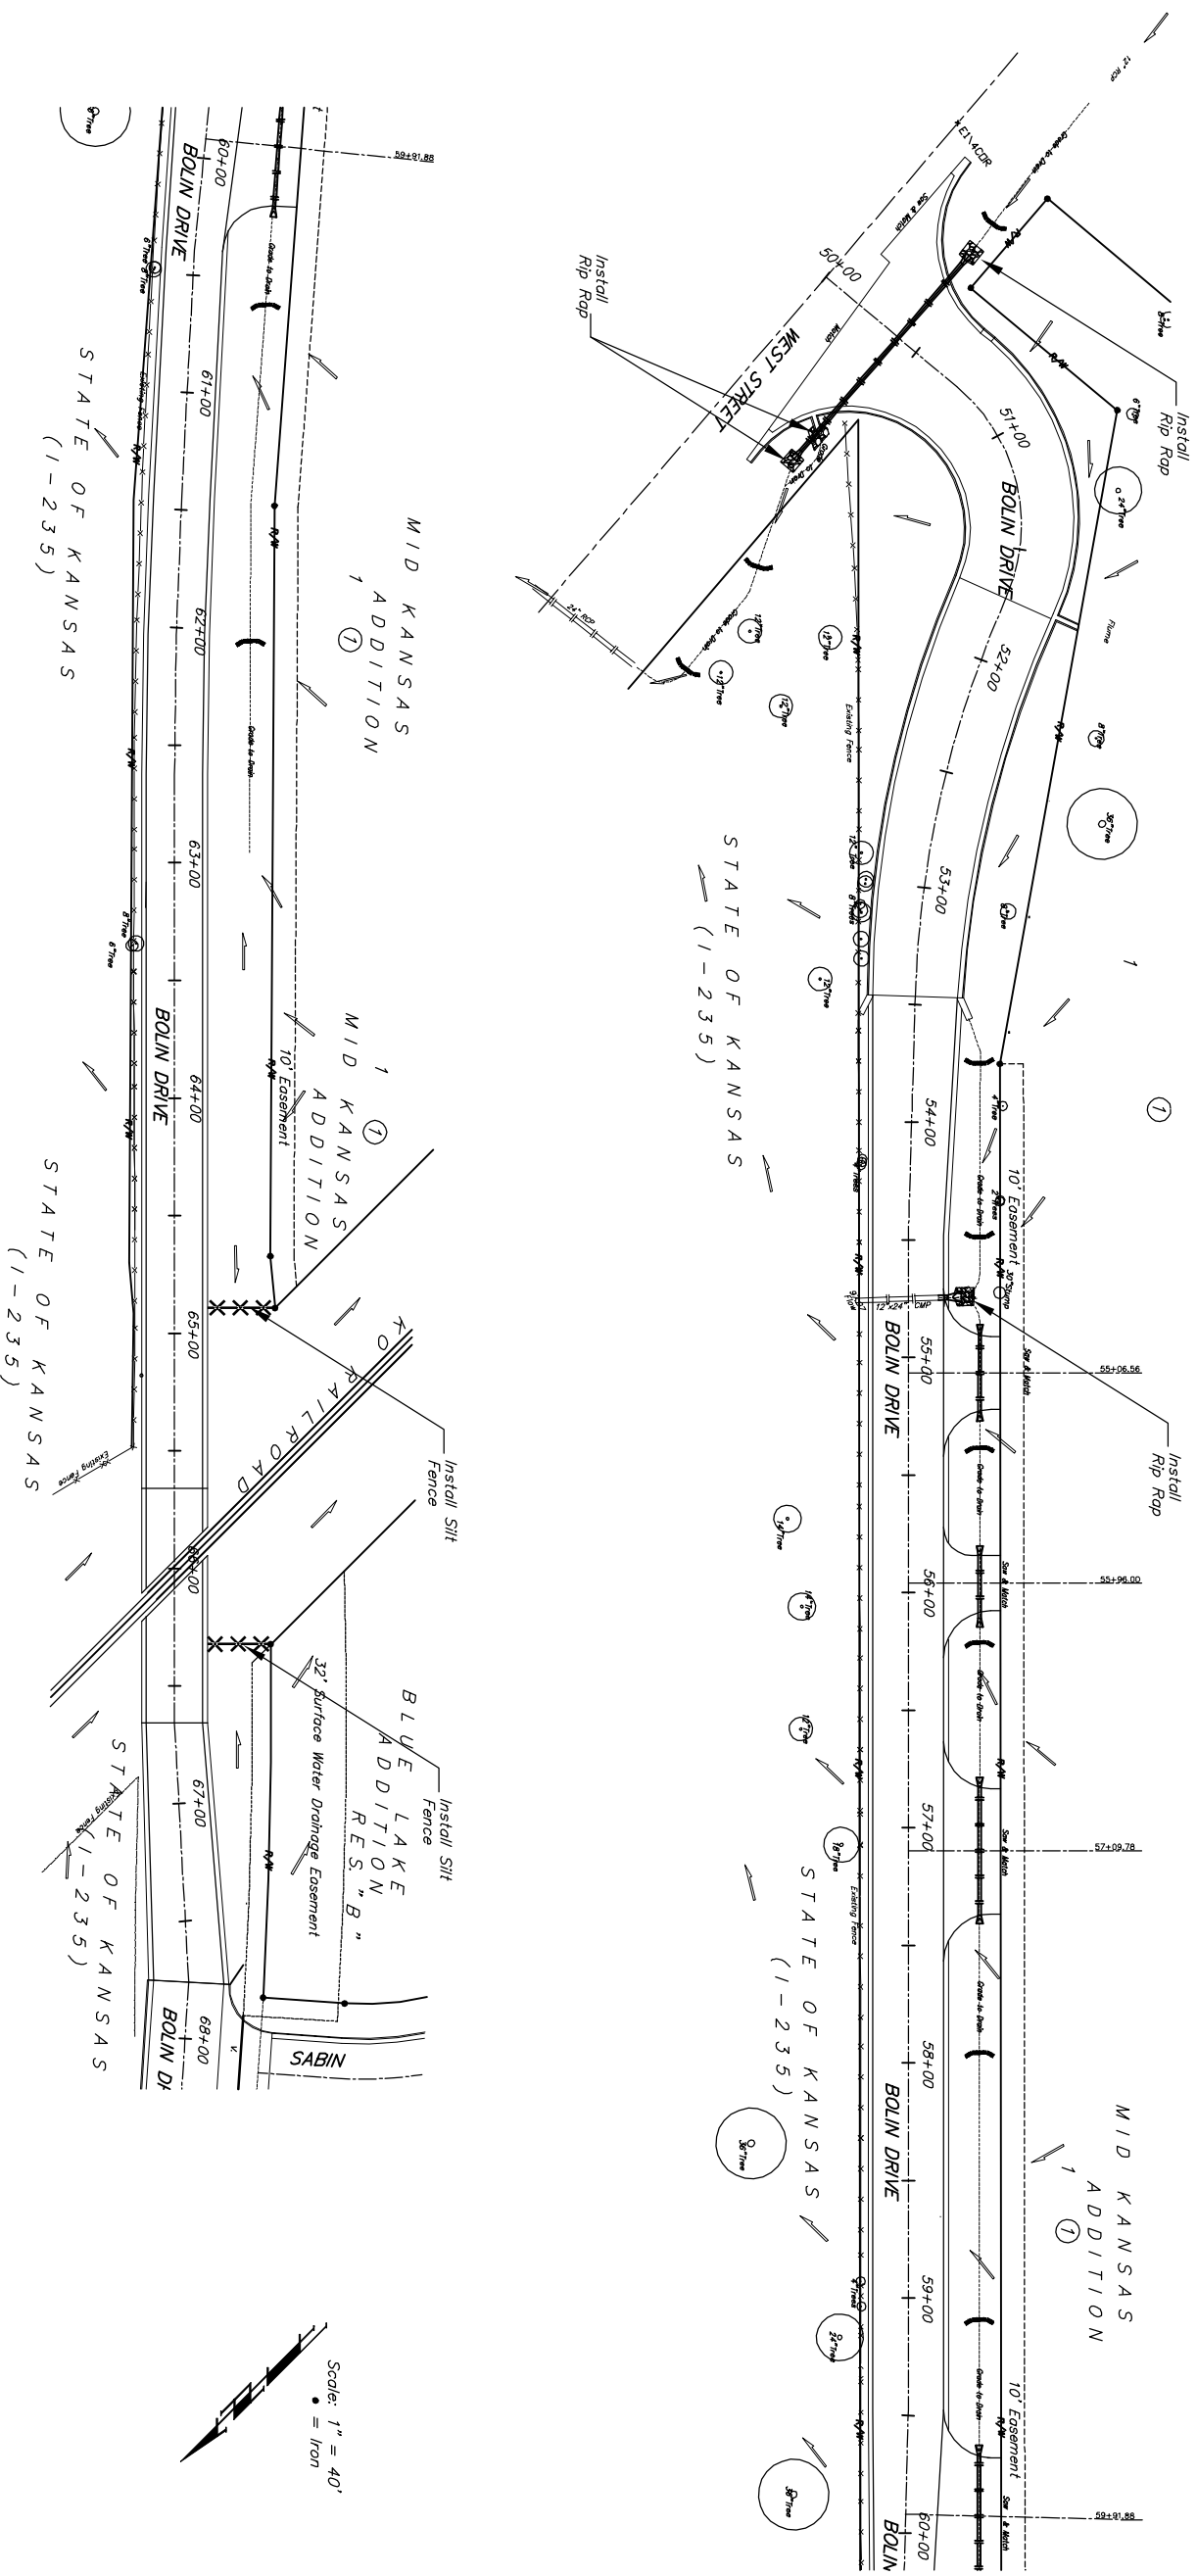

QUANTITIES
 (For information only)

- 60 LF Silt Fence
- 30 SY Light Stone Rip Rap
- 11 EA Hay Bale Ditch Check
- 5,300 SY Erosion Control Blanket

EROSION CONTROL PLAN

LEGEND

- (Installation Details Found in the SWS Plans)
- LIGHT STONE RIP-RAP
 - HAY BALE DITCH CHECK
 - SILT FENCING
- NO SCALE

Baughman
 BLUE LAKE ADDITION
 Street Improvements

DESIGN	KK	DATE	04/06
APPROVED	JFB	SCALE	Noted
REVISIONS		SHEET	11 OF 18

Engineering Company, P.A., 310 Main St. Wichita, KS 67202
 ENGINEERING | SURVEYING | PLANNING | LANDSCAPE ARCHITECTURE
 PROJECT NUMBER: 47284078
 DESIGNER: KK
 DATE: 04/06
 SCALE: Noted
 SHEET: 11 OF 18
 E:\proj\Bolin Drive Blue Lake Addition\11_basemw.dwg 04/07/2005