


HAWTHORNE THIRD ADD.
 PHASE 2 PAVING
 CROSS SECTIONS

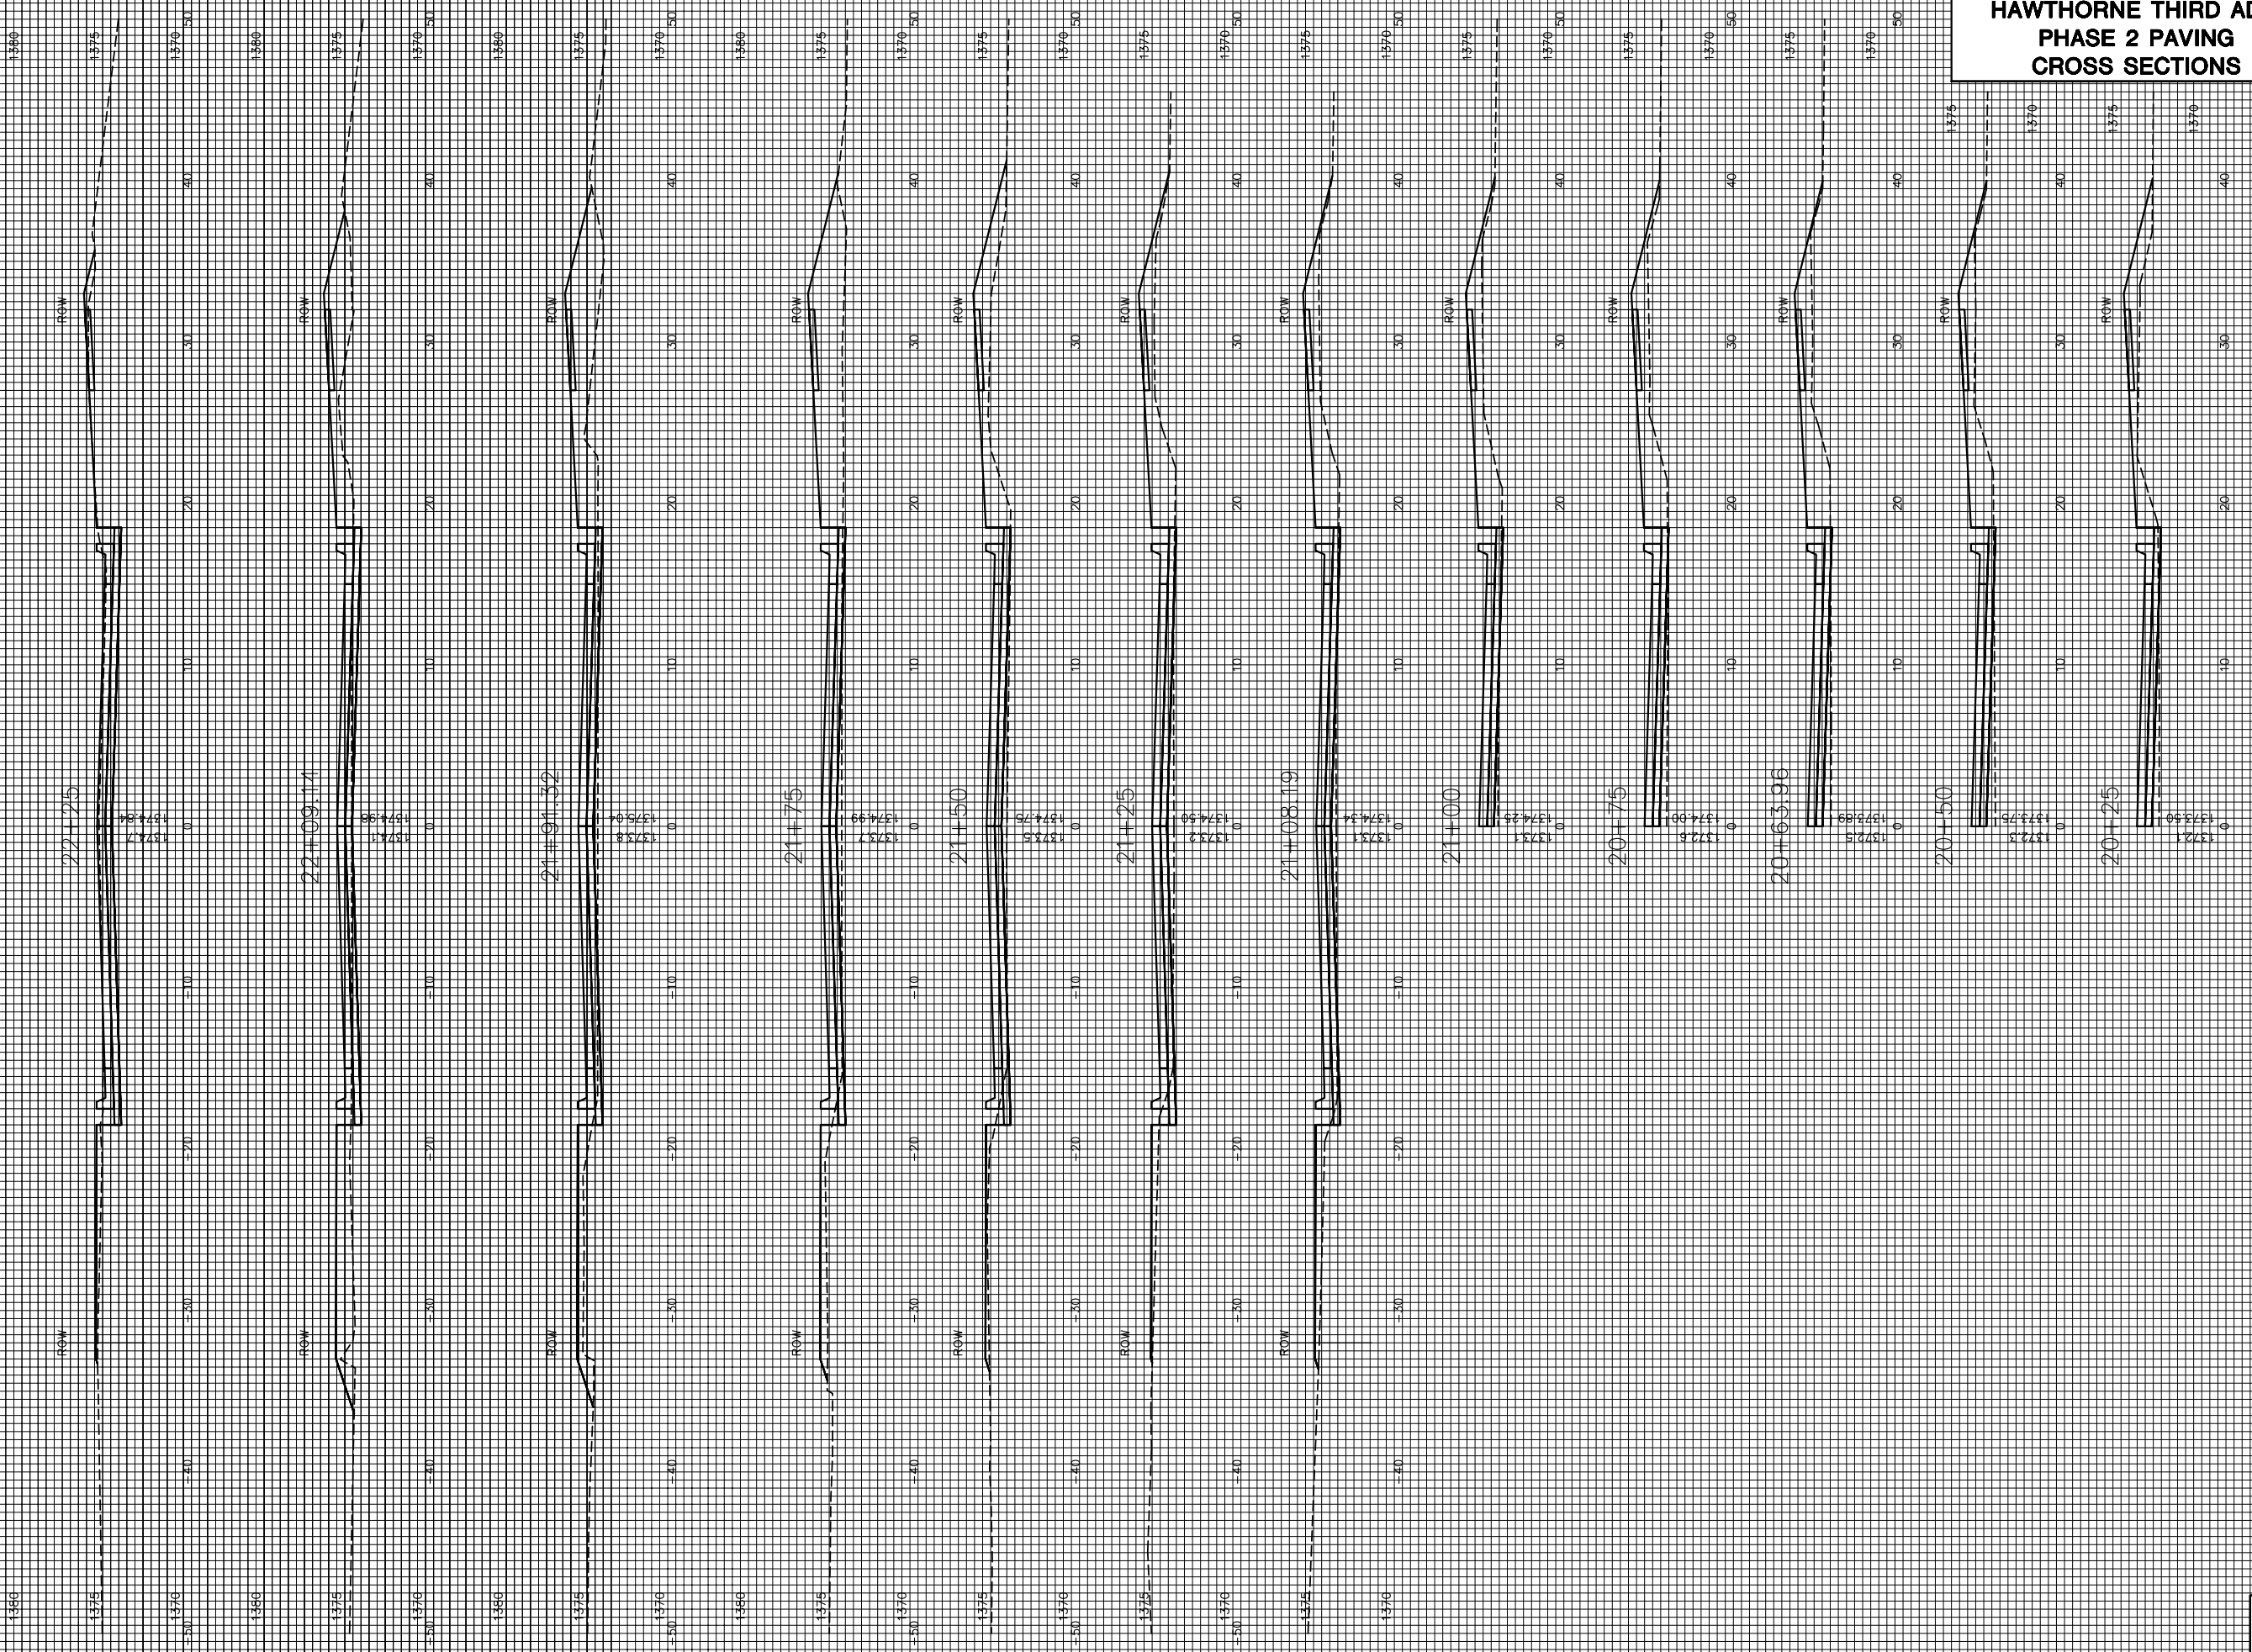

LOCH LOMOND