



MAINTAIN SILT FENCE ALONG PERIMETER AS NECESSARY TO PREVENT OFF-SITE TRANSPORT OF SILT

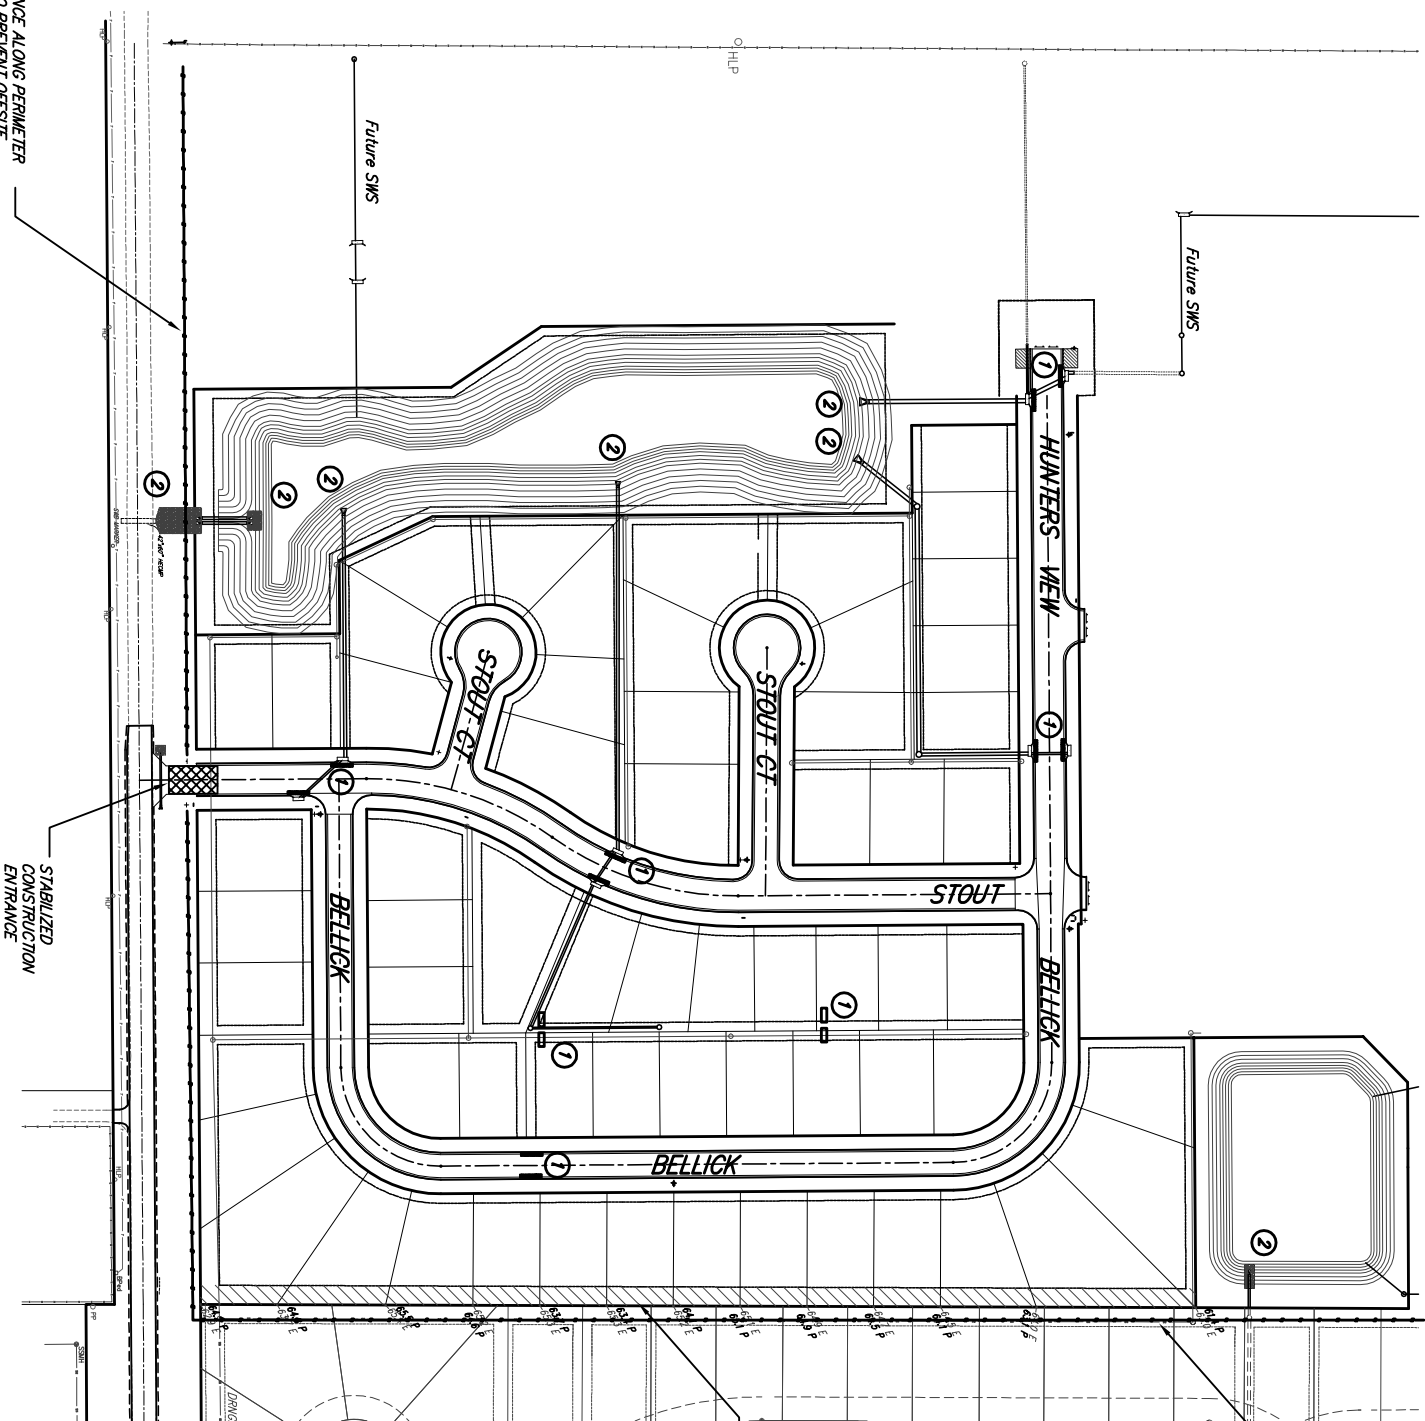

MAINTAIN SILT FENCE ALONG PERIMETER AS NECESSARY TO PREVENT OFF-SITE TRANSPORT OF SILT

REGRADE EASEMENT AS INDICATED. ESSENTIAL GRADING QUANTITIES. CUT = 494 C.Y. FILL = 121 C.Y.

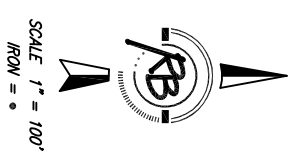

NOTES:

- SILT FENCE MAY BE USED INSTEAD OF HAYBALE DITCH CHECKS.
- THE CONTRACTOR SHALL MONITOR THE SITE FOR OFF-SITE SILT TRANSPORT AND SHALL INSTALL ADDITIONAL SILT FENCE AS NECESSARY TO PREVENT OFF-SITE TRANSPORT. COST OF ADDITIONAL SILT FENCE SHALL BE INCIDENTAL TO THE BID ITEM FOR EROSION CONTROL BMP.
- AN NPDES PERMIT HAS BEEN OBTAINED FOR THIS PROJECT. ALL CONTRACTORS AND SUB-CONTRACTORS WILL BE REQUIRED TO COMPLY WITH THE REQUIREMENTS OF THE PERMIT.

- LEGEND**
- Silt Fence
 - Hay Bale Ditch Check
 - ① Inlet Barrier Protection
 - ② Protected by Rip Rap

**CHERYLL'S HOLLOW ADDITION
EROSION CONTROL PLAN
WICHITA, KANSAS**



Ruggles & Bohm, PA
 Engineering, Surveying, Land Farming
 824 North Main
 Wichita, Kansas 67203
 www.rbkansas.com
 (316) 264-8008
 (316) 264-4821 fax
 E-mail: info@rbkansas.com

DESIGNER	K.W.L.	DATE	Aug. 2, 2005
DRAWN	RA	PROJECT NUMBER	
REVIEW		PAYING FEE	posting [Erosion Control]
UTLTY			
SHEET	20		
OF	43		