


Subdivision Bench Marks

No.	Street and Station	From CL	Description	Elevation
1	Stout, Sta. 9+43.47	17.5' Lt.	S.W. End of Curb Return Intersection of Stout and Bellick/Hunters View.	

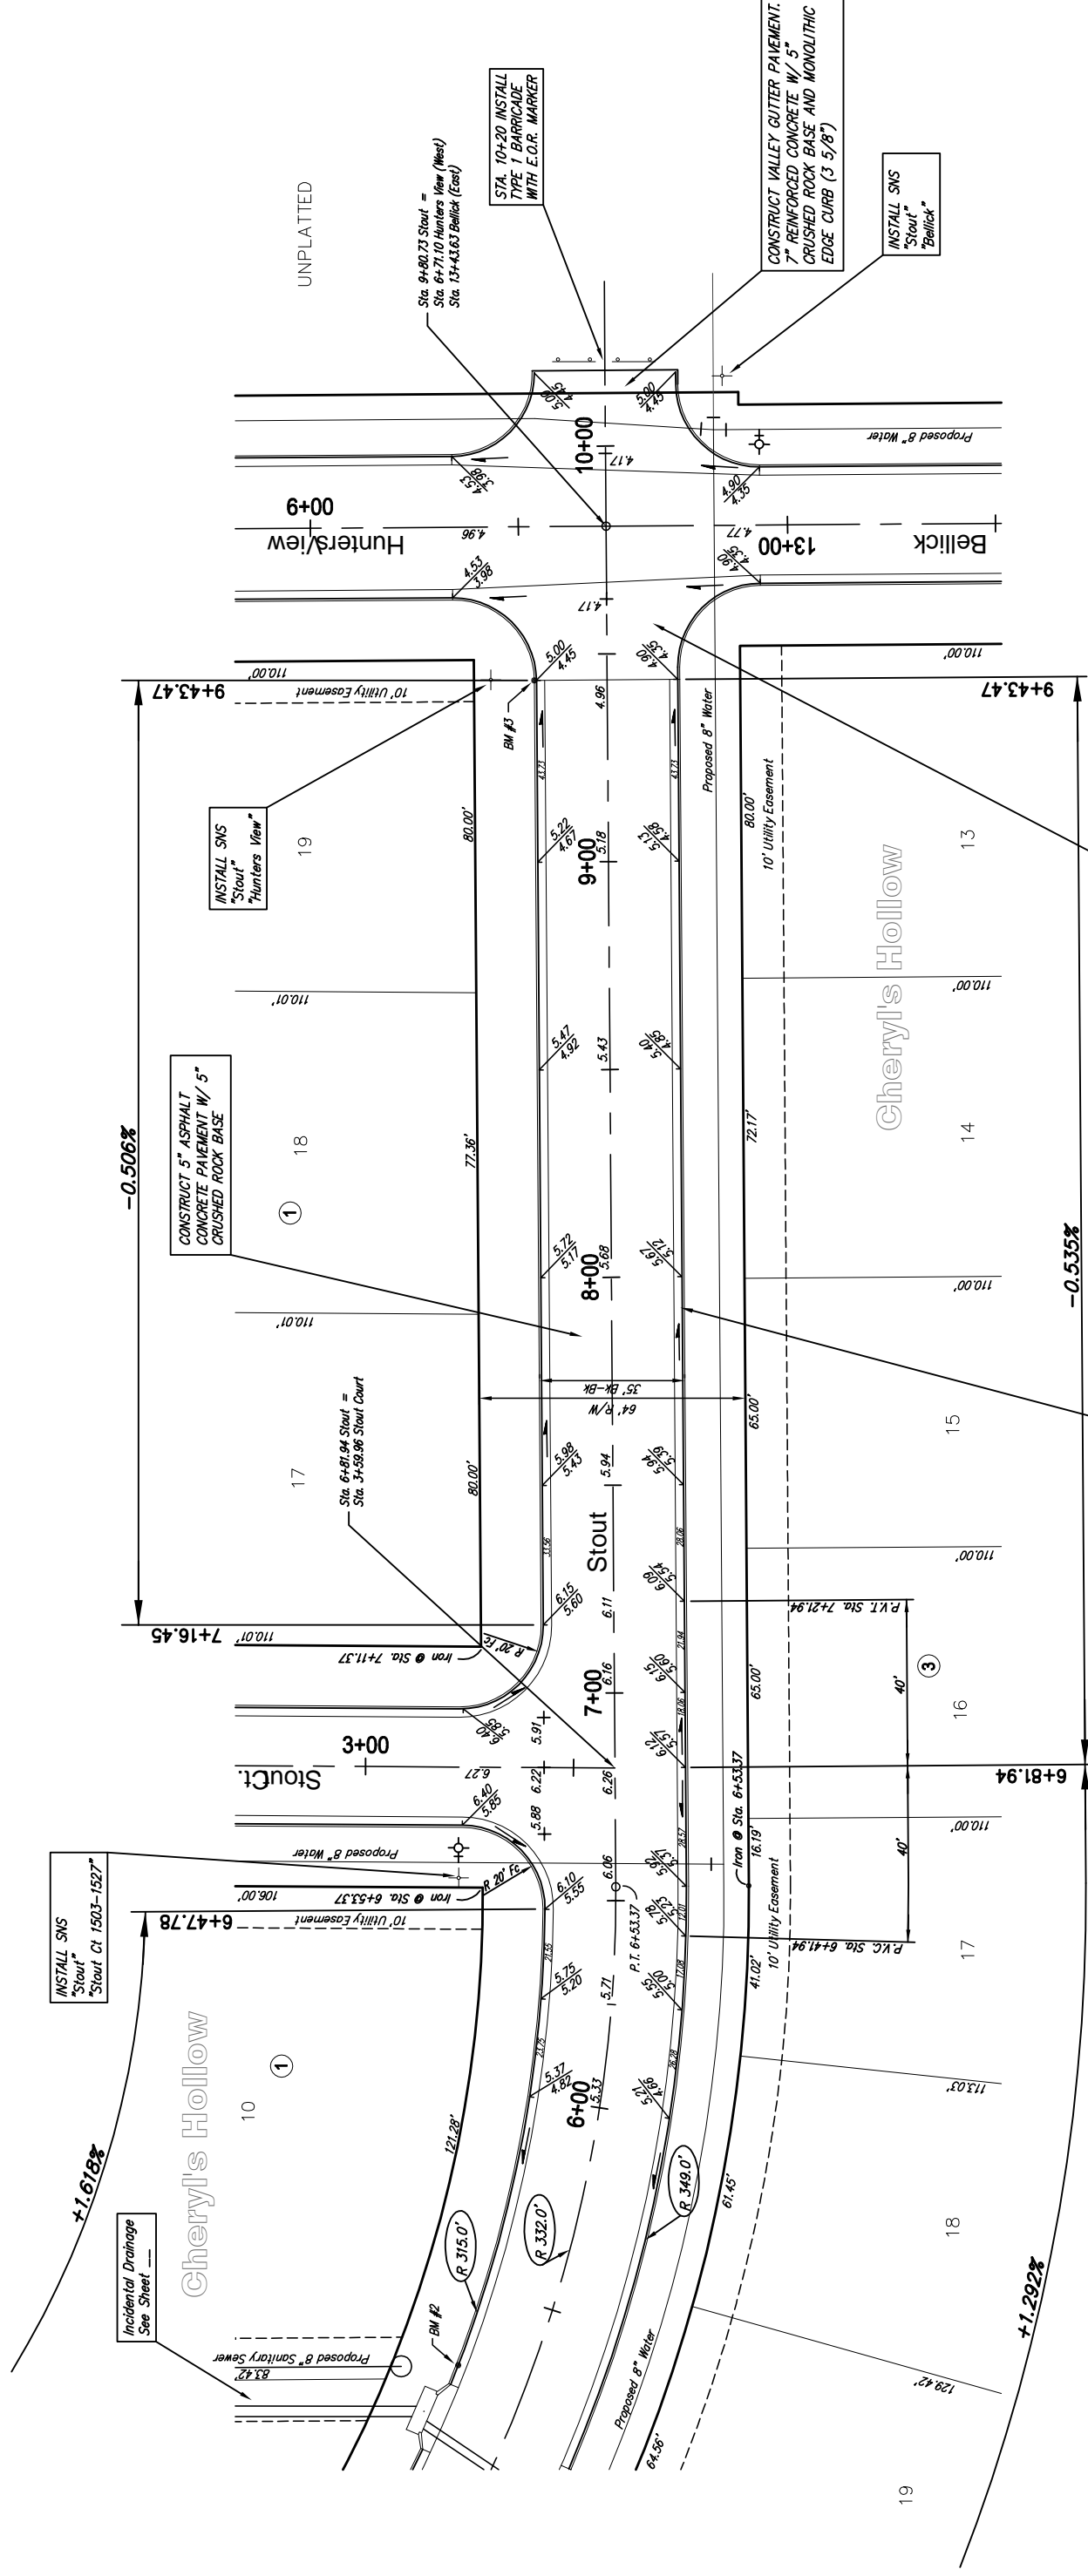

NOTE: ROLL TYPE CURB AND GUTTER TO BE CONSTRUCTED ALONG PAVEMENT DEPICTED ON THIS SHEET

SCALE 1" = 20'  
IRON = ●

Cheryll's Hollow Addition, Paving Improvements  
Stout  
WICHITA, KANSAS

DESIGN: KWL  
DRAWN: RA  
REVIEW: [blank]  
UTILITY: [blank]  
DATE: Aug. 2, 2005

Ruggles & Bohm, P.A.  
Engineering, Surveying, Land Planning  
924 North Main  
Wichita, Kansas 67203  
www.rbkansas.com  
E-mail: info@rbkansas.com

DRAWING FILE: paving [stout 2].  
PROJECT NUMBER: [blank]

SHEET 7 OF 43