



Subdivision Bench Marks

No.	Street and Station	From CL	Description	Elevation
4	Bellick, Sta. 3+02.74	14.5' Lt.	P.C. of Curve on Bellick North curbline	

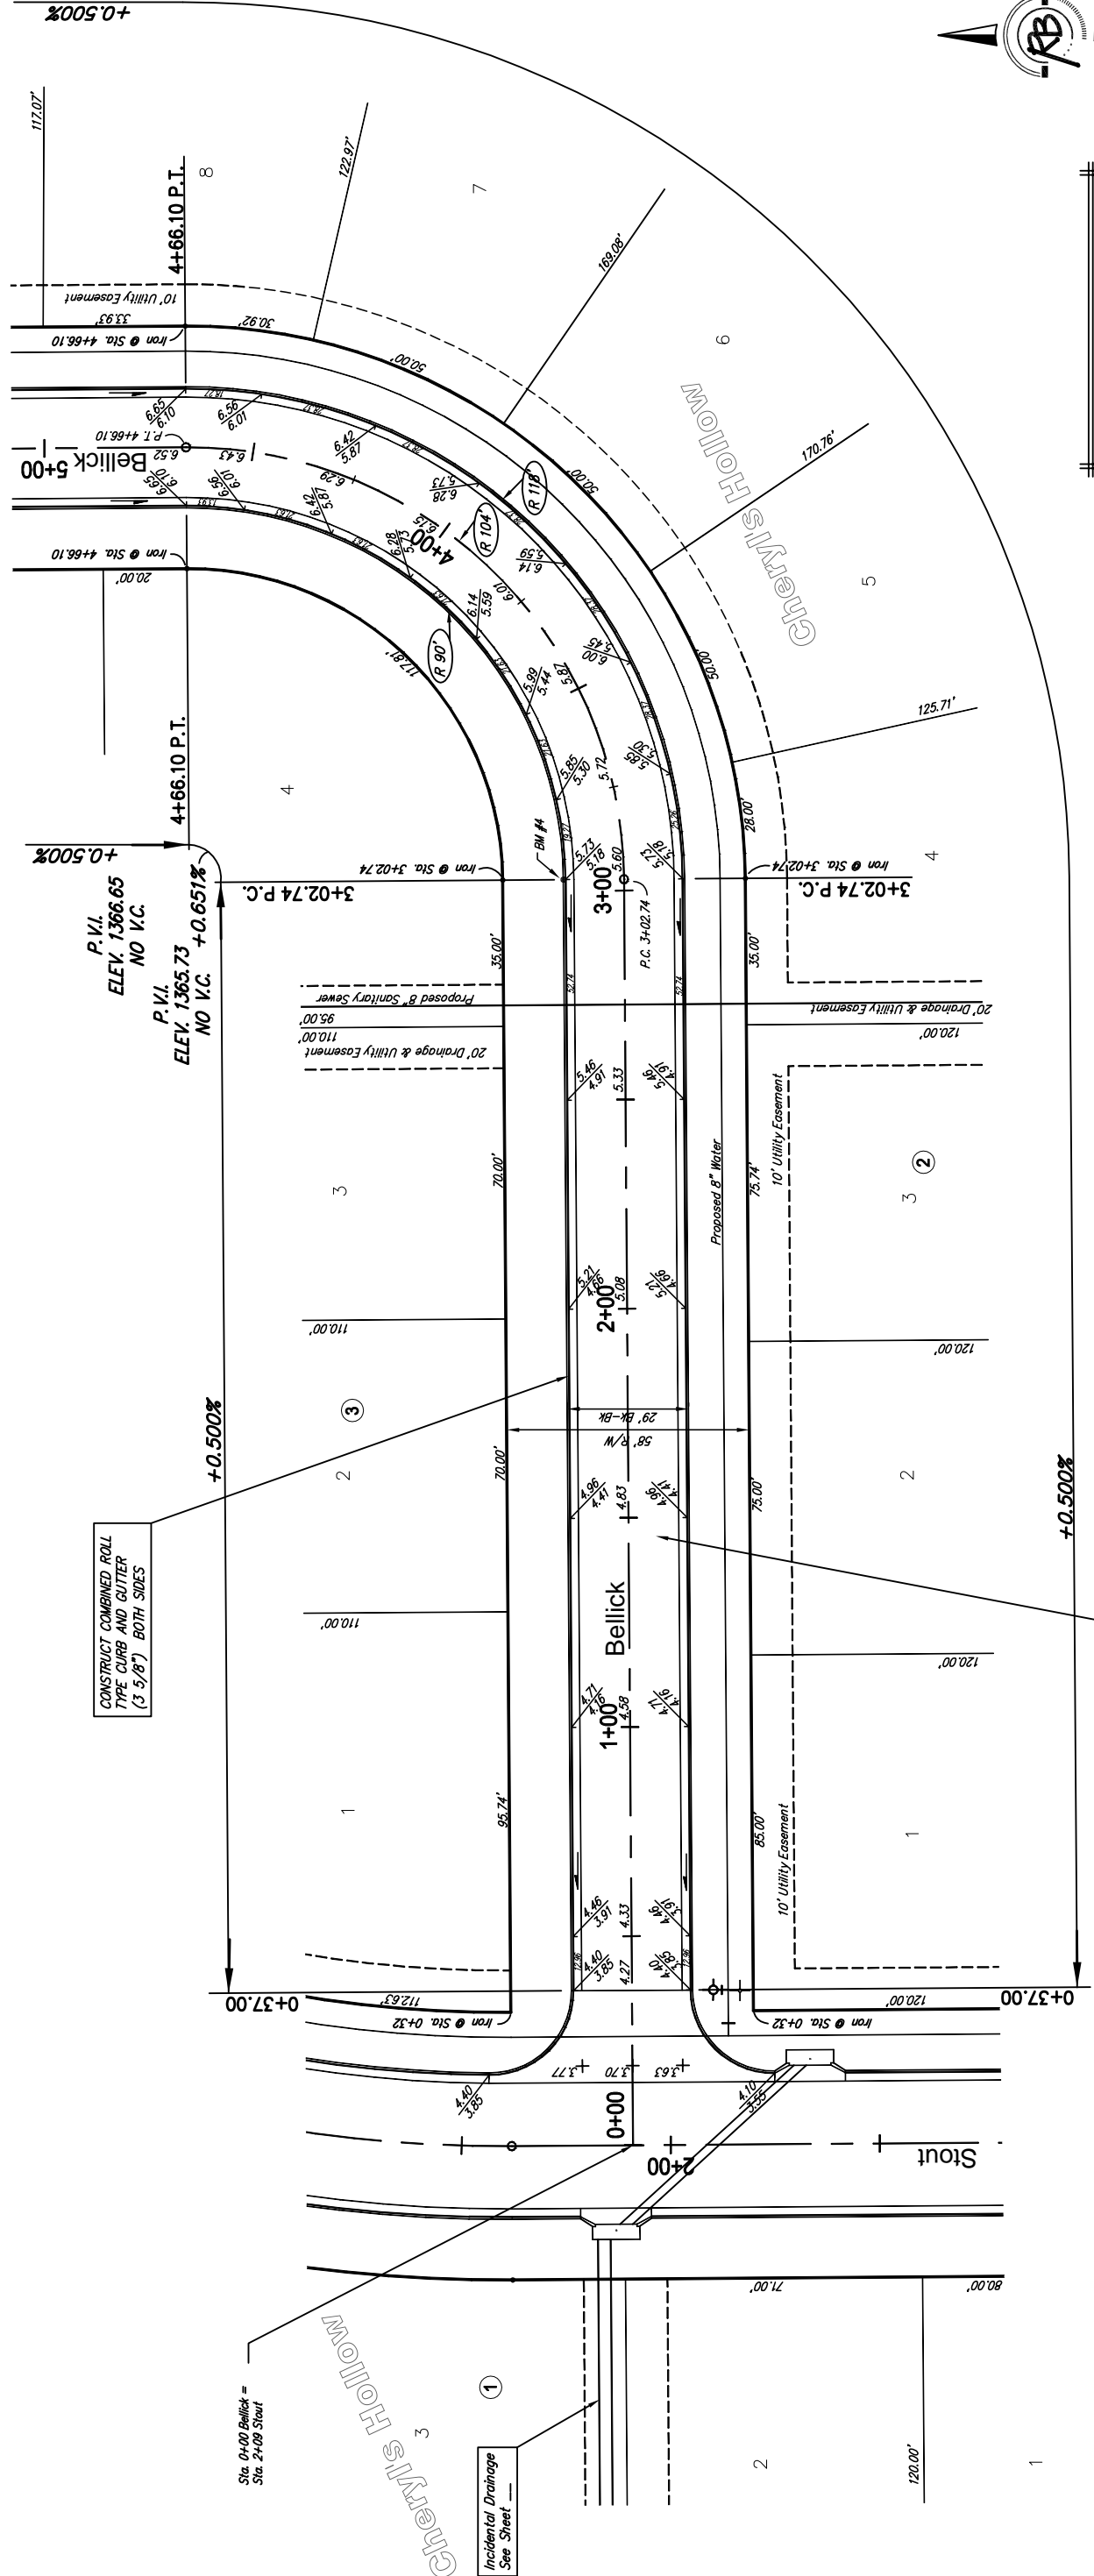

NOTE: ROLL TYPE CURB AND GUTTER TO BE CONSTRUCTED ALONG PAVEMENT DEPICTED ON THIS SHEET

SCALE 1" = 20'
IRON = ●

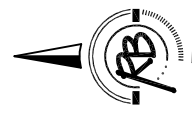

Chery's Hollow Addition, Paving Improvements
Bellick
WICHITA, KANSAS



Ruggles & Bohm, F.A.
Engineers, Surveyors, Land Planning
924 North Main
Wichita, Kansas 67203
www.rbkansas.com
(316) 264-8008
(316) 264-4621 fax
E-mail: info@rbkansas.com

DESIGN: KWL
DRAWN: RA
REVIEW: UTILITY
DATE: Aug. 2, 2005
PROJECT NUMBER: 472-84139
DRAWING FILE: paving [Bellick 1]
SHEET: 8 OF 43