


Subdivision Bench Marks

No.	Street and Station	From CL	Description	Elevation
5	Bellick, Sta. 7+10.00	14.5' Rt.	Curb in front of Hydrant on East side of Bellick	



NOTE: ROLL TYPE CURB AND GUTTER TO BE CONSTRUCTED ALONG PAVEMENT DEPICTED ON THIS SHEET

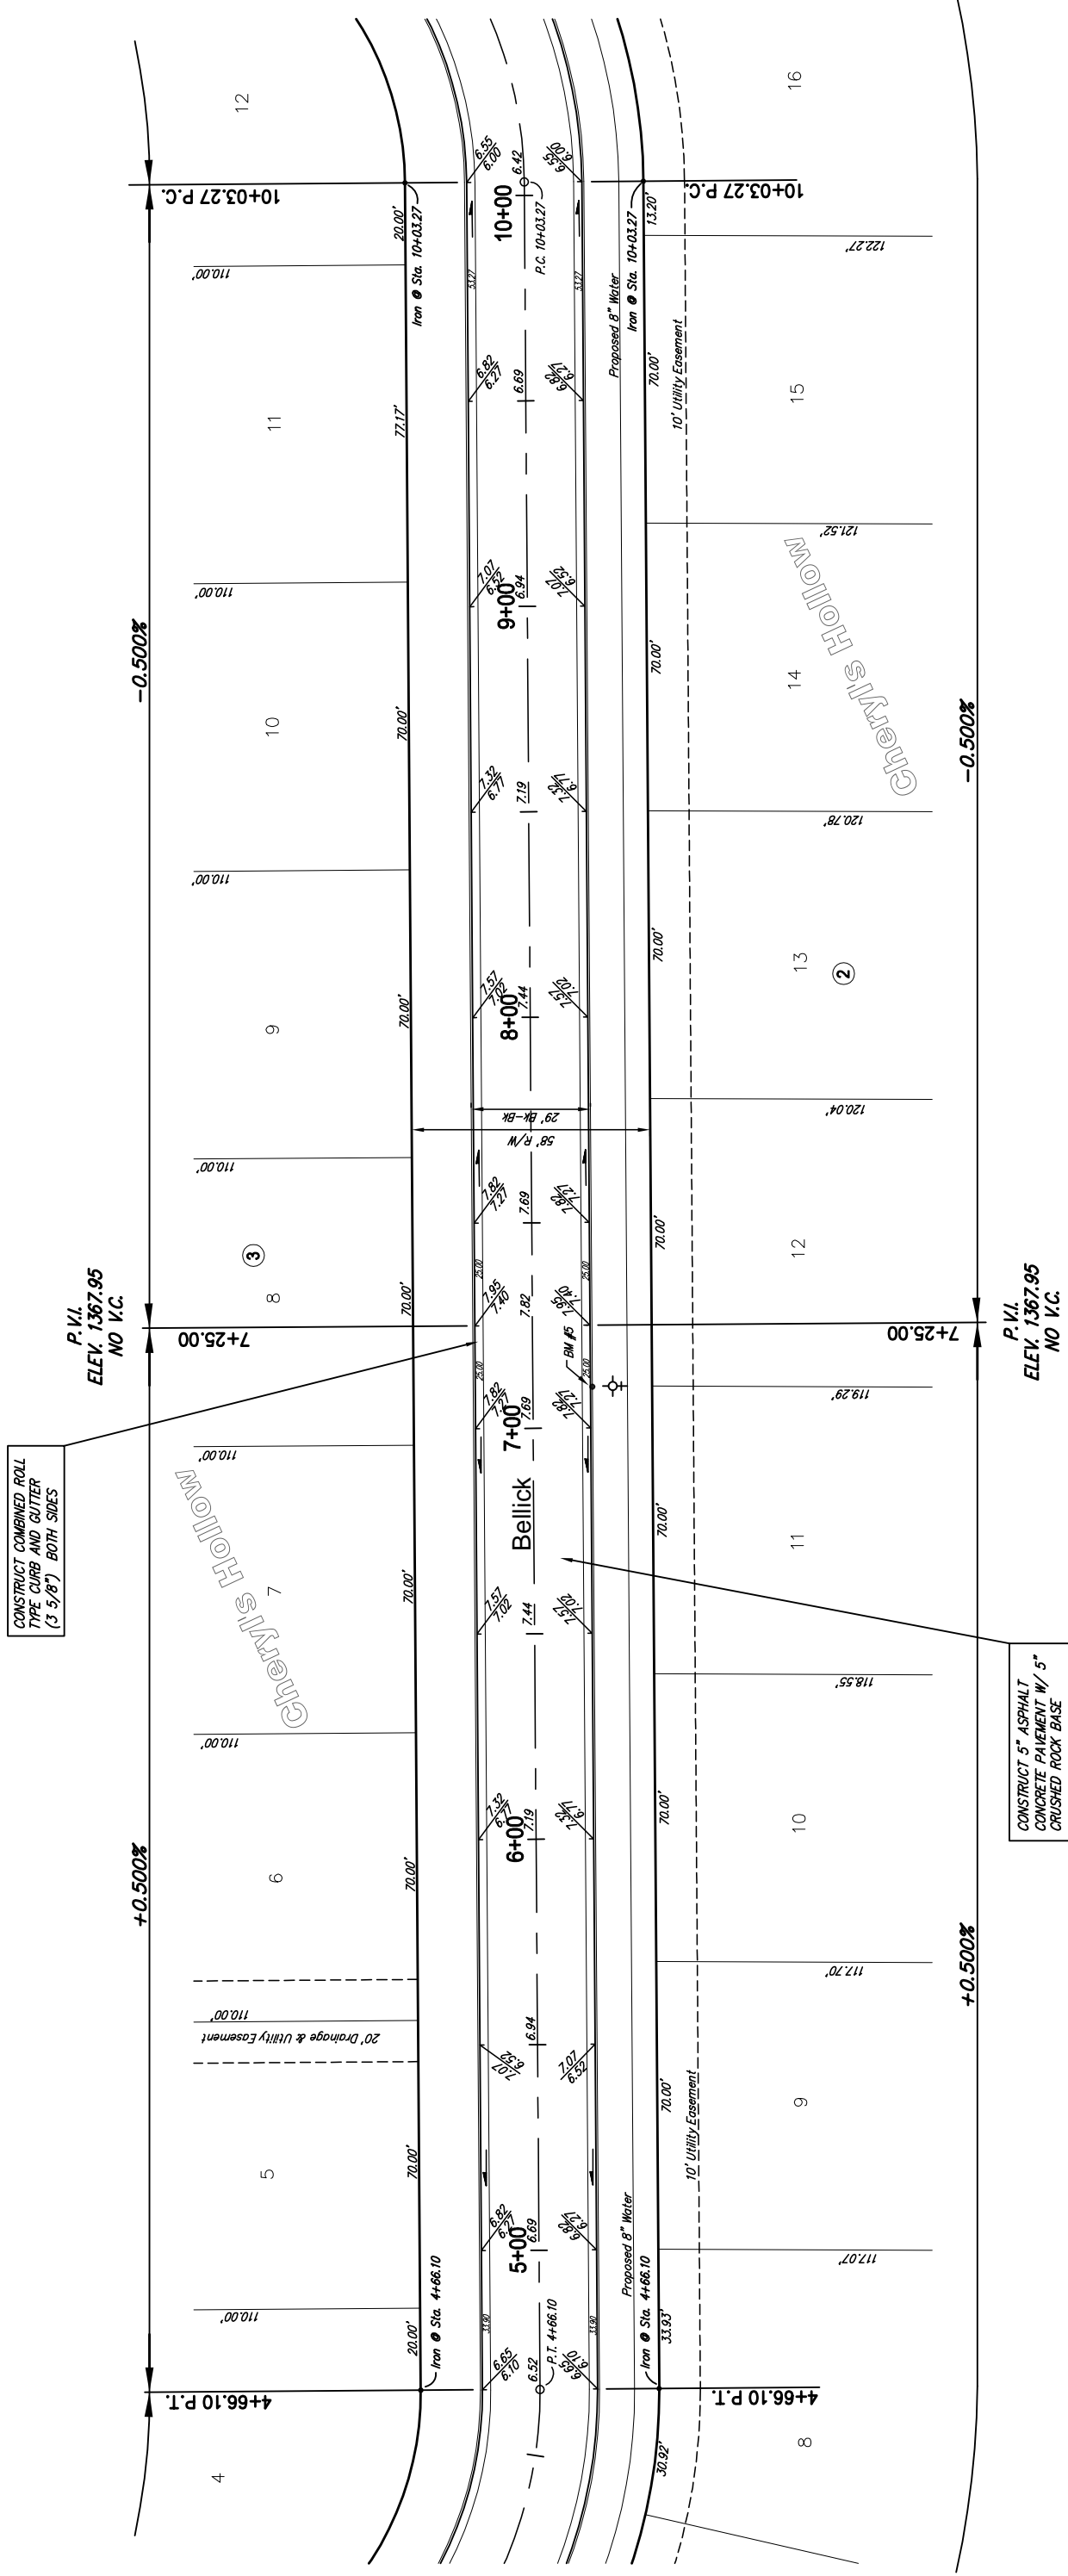

SCALE 1" = 20'
IRON = ●

CONSTRUCT 5" ASPHALT CONCRETE PAVEMENT W/ 5" CRUSHED ROCK BASE

CONSTRUCT COMBINED ROLL TYPE CURB AND GUTTER (3 5/8") BOTH SIDES

Cherry's Hollow Addition, Paving Improvements
Bellick
WICHITA, KANSAS



Ruggles & Bohm, F.A.
Engineering, Surveying, Land Planning
924 North Main
Wichita, Kansas 67203
www.rbkansas.com
E-mail: info@rbkansas.com

DESIGN	KWL
DRAWN	RA
REVIEW	
UTILITY	
DATE	Aug. 2, 2005
PROJECT NUMBER	
DRAWING FILE	paving [Bellick 2]
SHEET	9
OF	43