


160 150 140 130 120 110 100 90 80 70 60 50 40 30 20 10 0 10 20 30 40 50 60 70 80 90 100

| | | | |
|--------------|------|-----------|--------------|
| PROJECT NO. | YEAR | SHEET NO. | TOTAL SHEETS |
| 35-04688-000 | | 64 | 86 |

| | |
|-----------|---------------|
| NOTE BOOK | TEMPLATE |
| NO. | AREAS CHECKED |

DSWP: BJB OPER: BJS SCALE: 1"=1.00
 C:\2004\04688\000\X-SECS\oak creek prfwy ne lane\04688-000-C-s014 08-23-2005 08:38:35 am

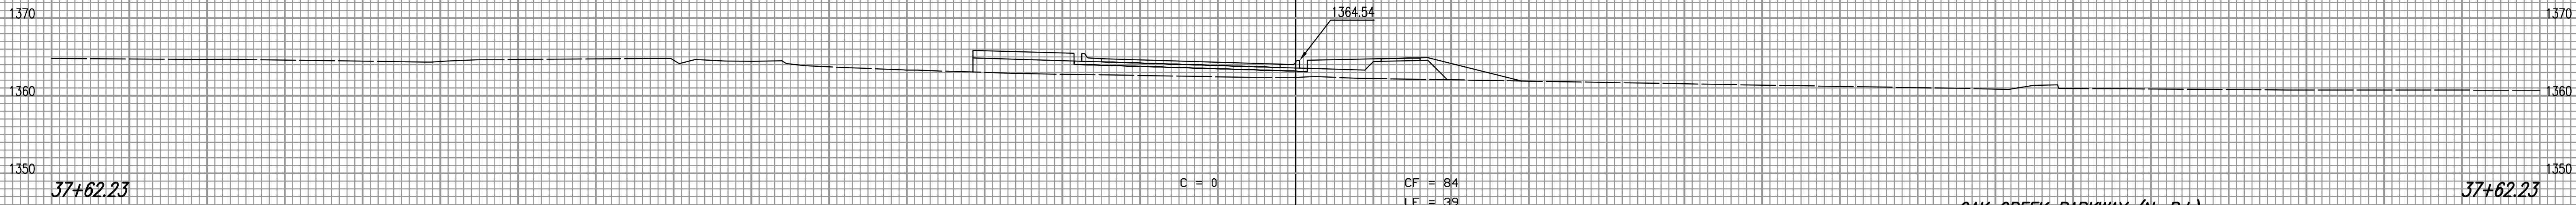

37+62.23

C = 0

CF = 84
LF = 39

1364.54

OAK CREEK PARKWAY (N. Bd.)
 STA 37+62.23 TO 37+62.23
 SCALE: 1" = 10' VERT.
 1" = 10' HORIZ.

37+62.23

160 150 140 130 120 110 100 90 80 70 60 50 40 30 20 10 0 10 20 30 40 50 60 70 80 90 100 110 120 130 140 150 160