


EARTH WORK
CUT = 5000 CY
FILL = 250 CY


EXCESS EXCAVATION SHALL BE WASTED ON
SITE AT DEVELOPER APPROVED LOCATION

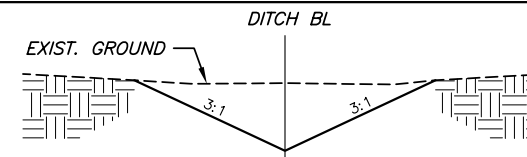

TYPICAL DITCH SECTION

STA. 10+41.3 TO 17+00
NO SCALE

**FOX RIDGE
ADDITION**

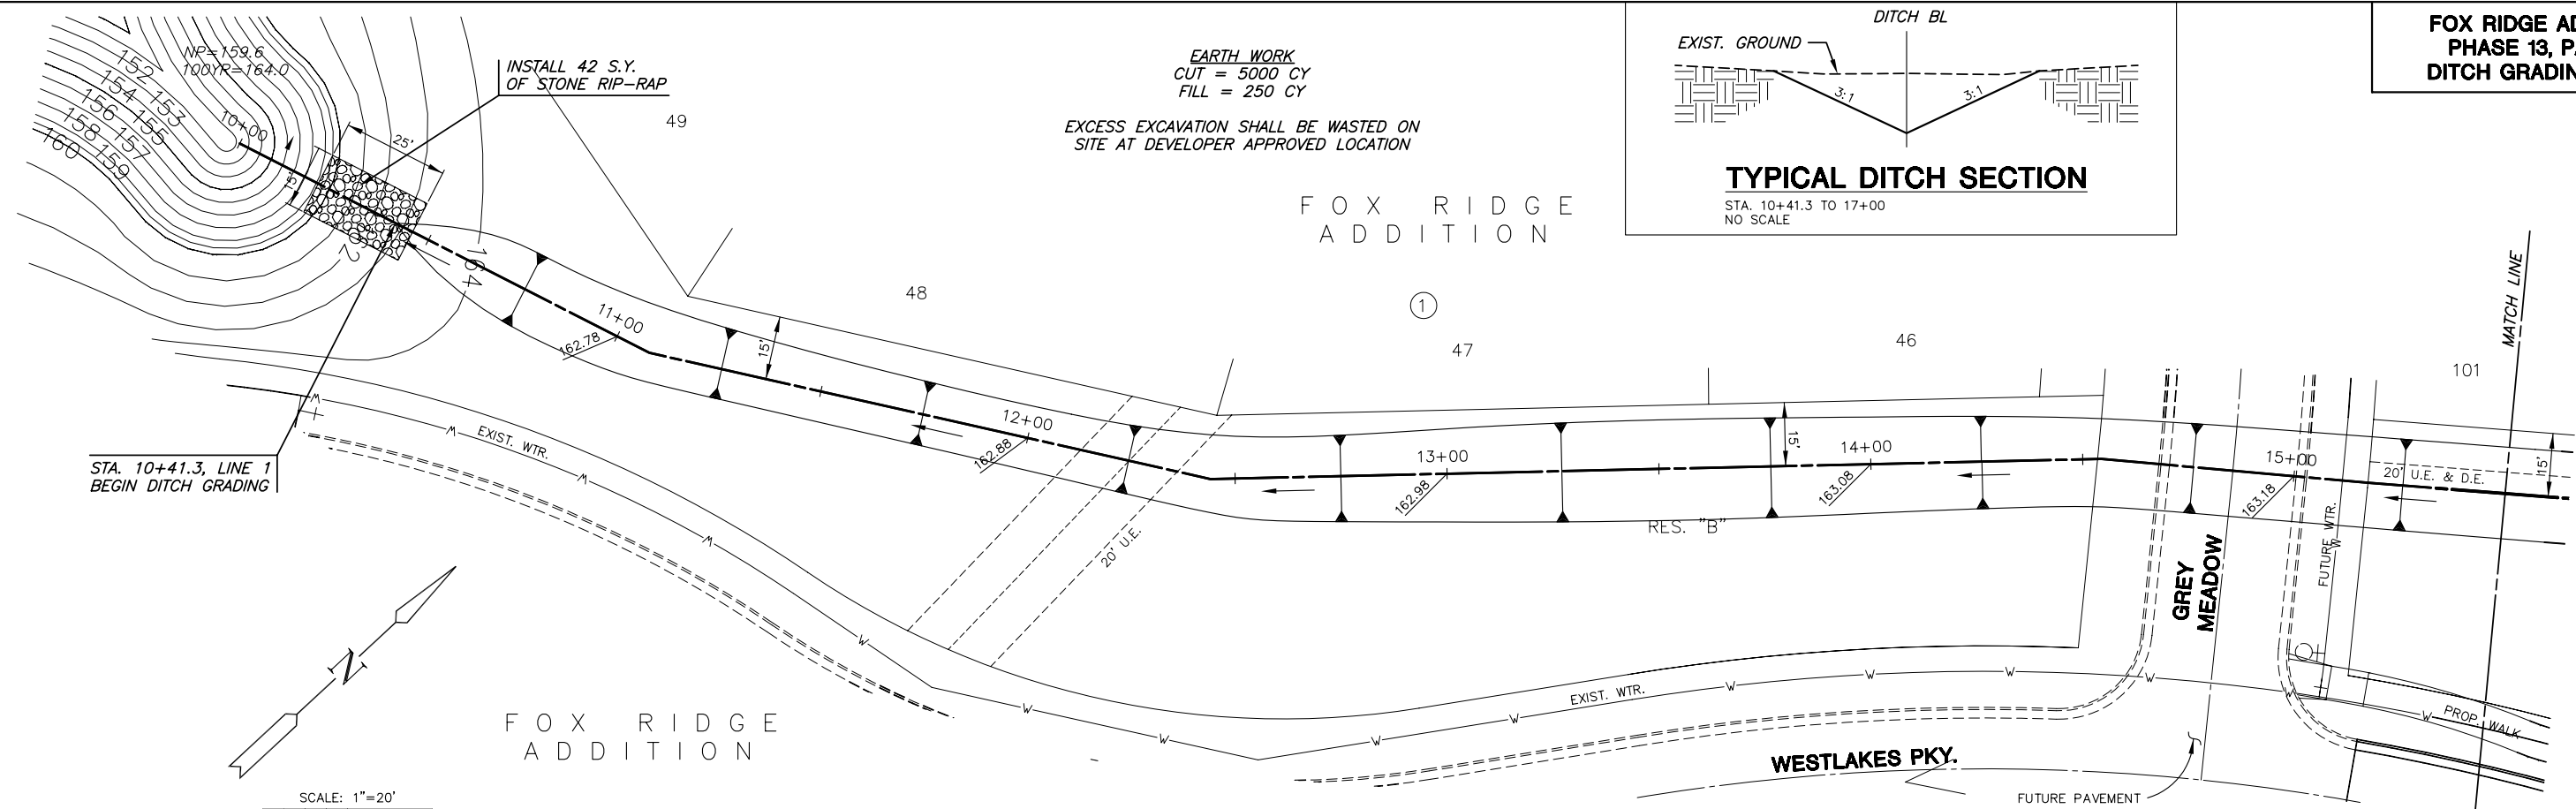

PLAN DITCH GRADING

SCALE: 1"=20'

PROFILE DITCH GRADING

SCALE: HORIZ. 1"=20'
SCALE: VERT. 1"=5'

