


TYPICAL DITCH SECTION



STA. 10+41.3 TO 17+20
NO SCALE

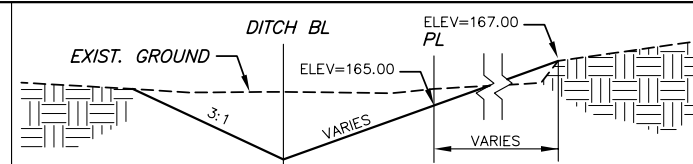



TYPICAL DITCH SECTION

STA. 17+20 TO 28+20
NO SCALE

FOX RIDGE
ADDITION

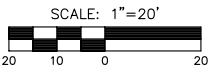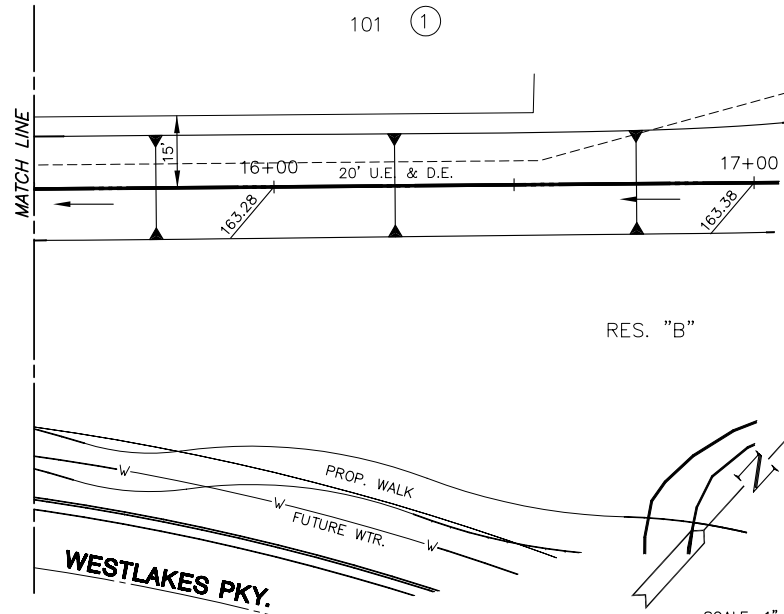

FOX RIDGE
ADDITION

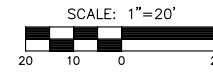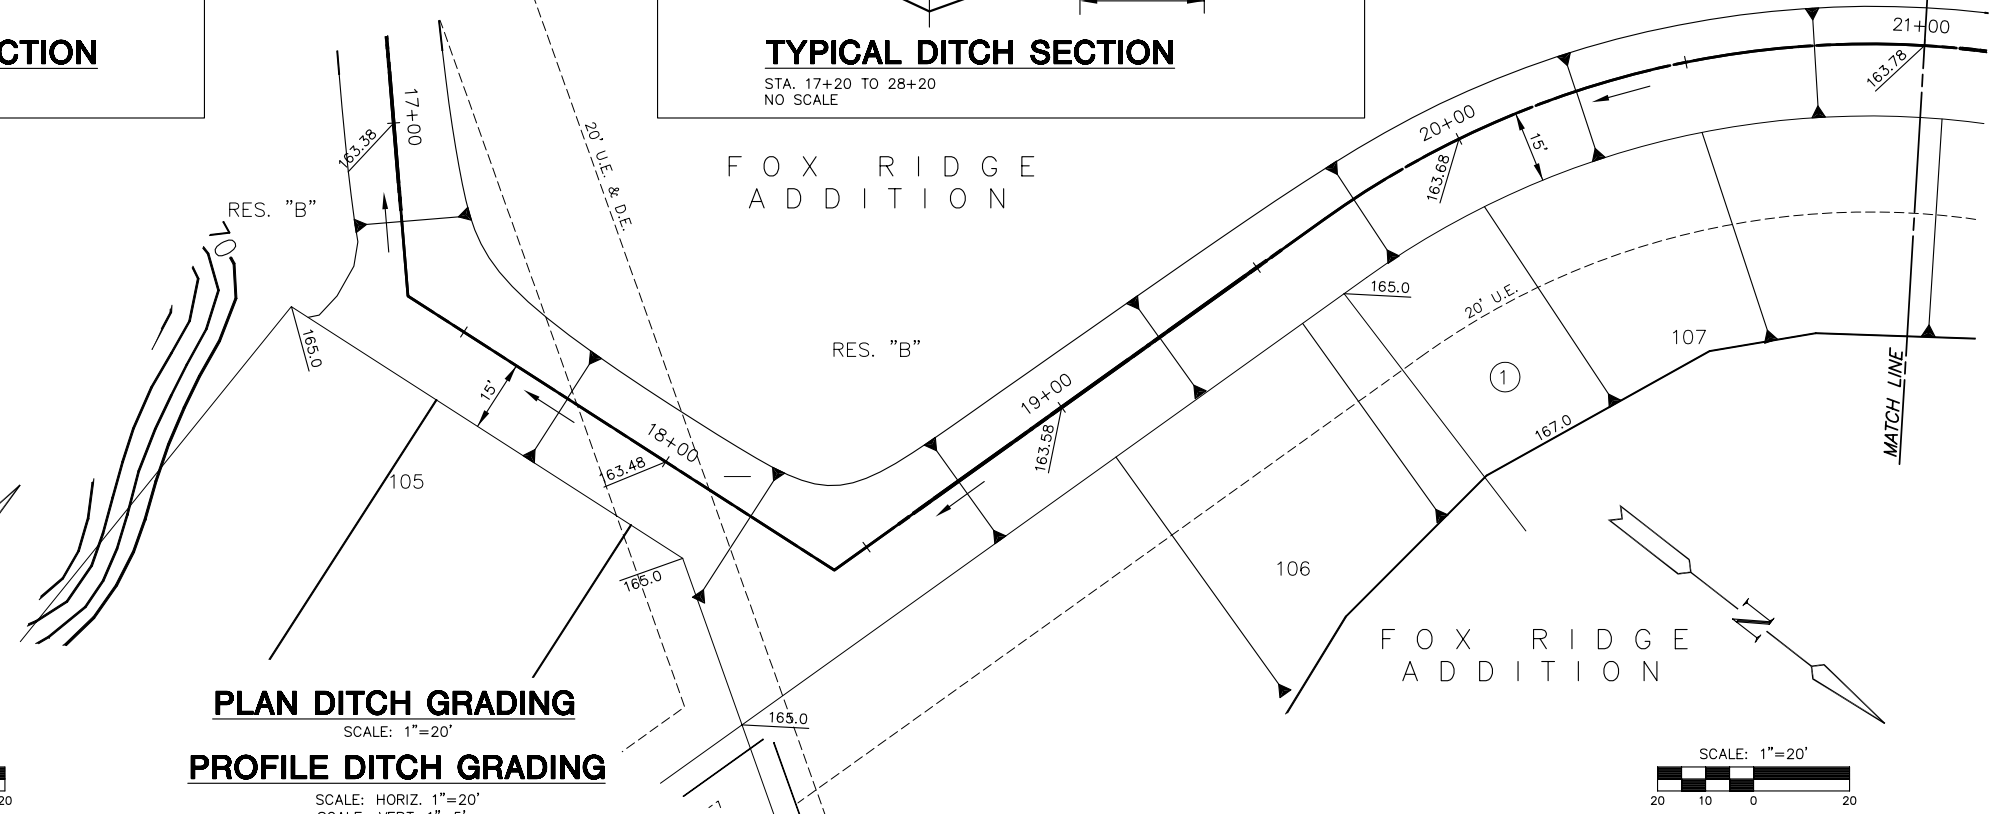

PLAN DITCH GRADING

SCALE: 1"=20'

PROFILE DITCH GRADING

SCALE: HORIZ. 1"=20'
SCALE: VERT. 1"=5'

