


FOX RIDGE ADDITION  
PHASE 13, PART 2 PAVING PLANS  
CROSS SECTIONS

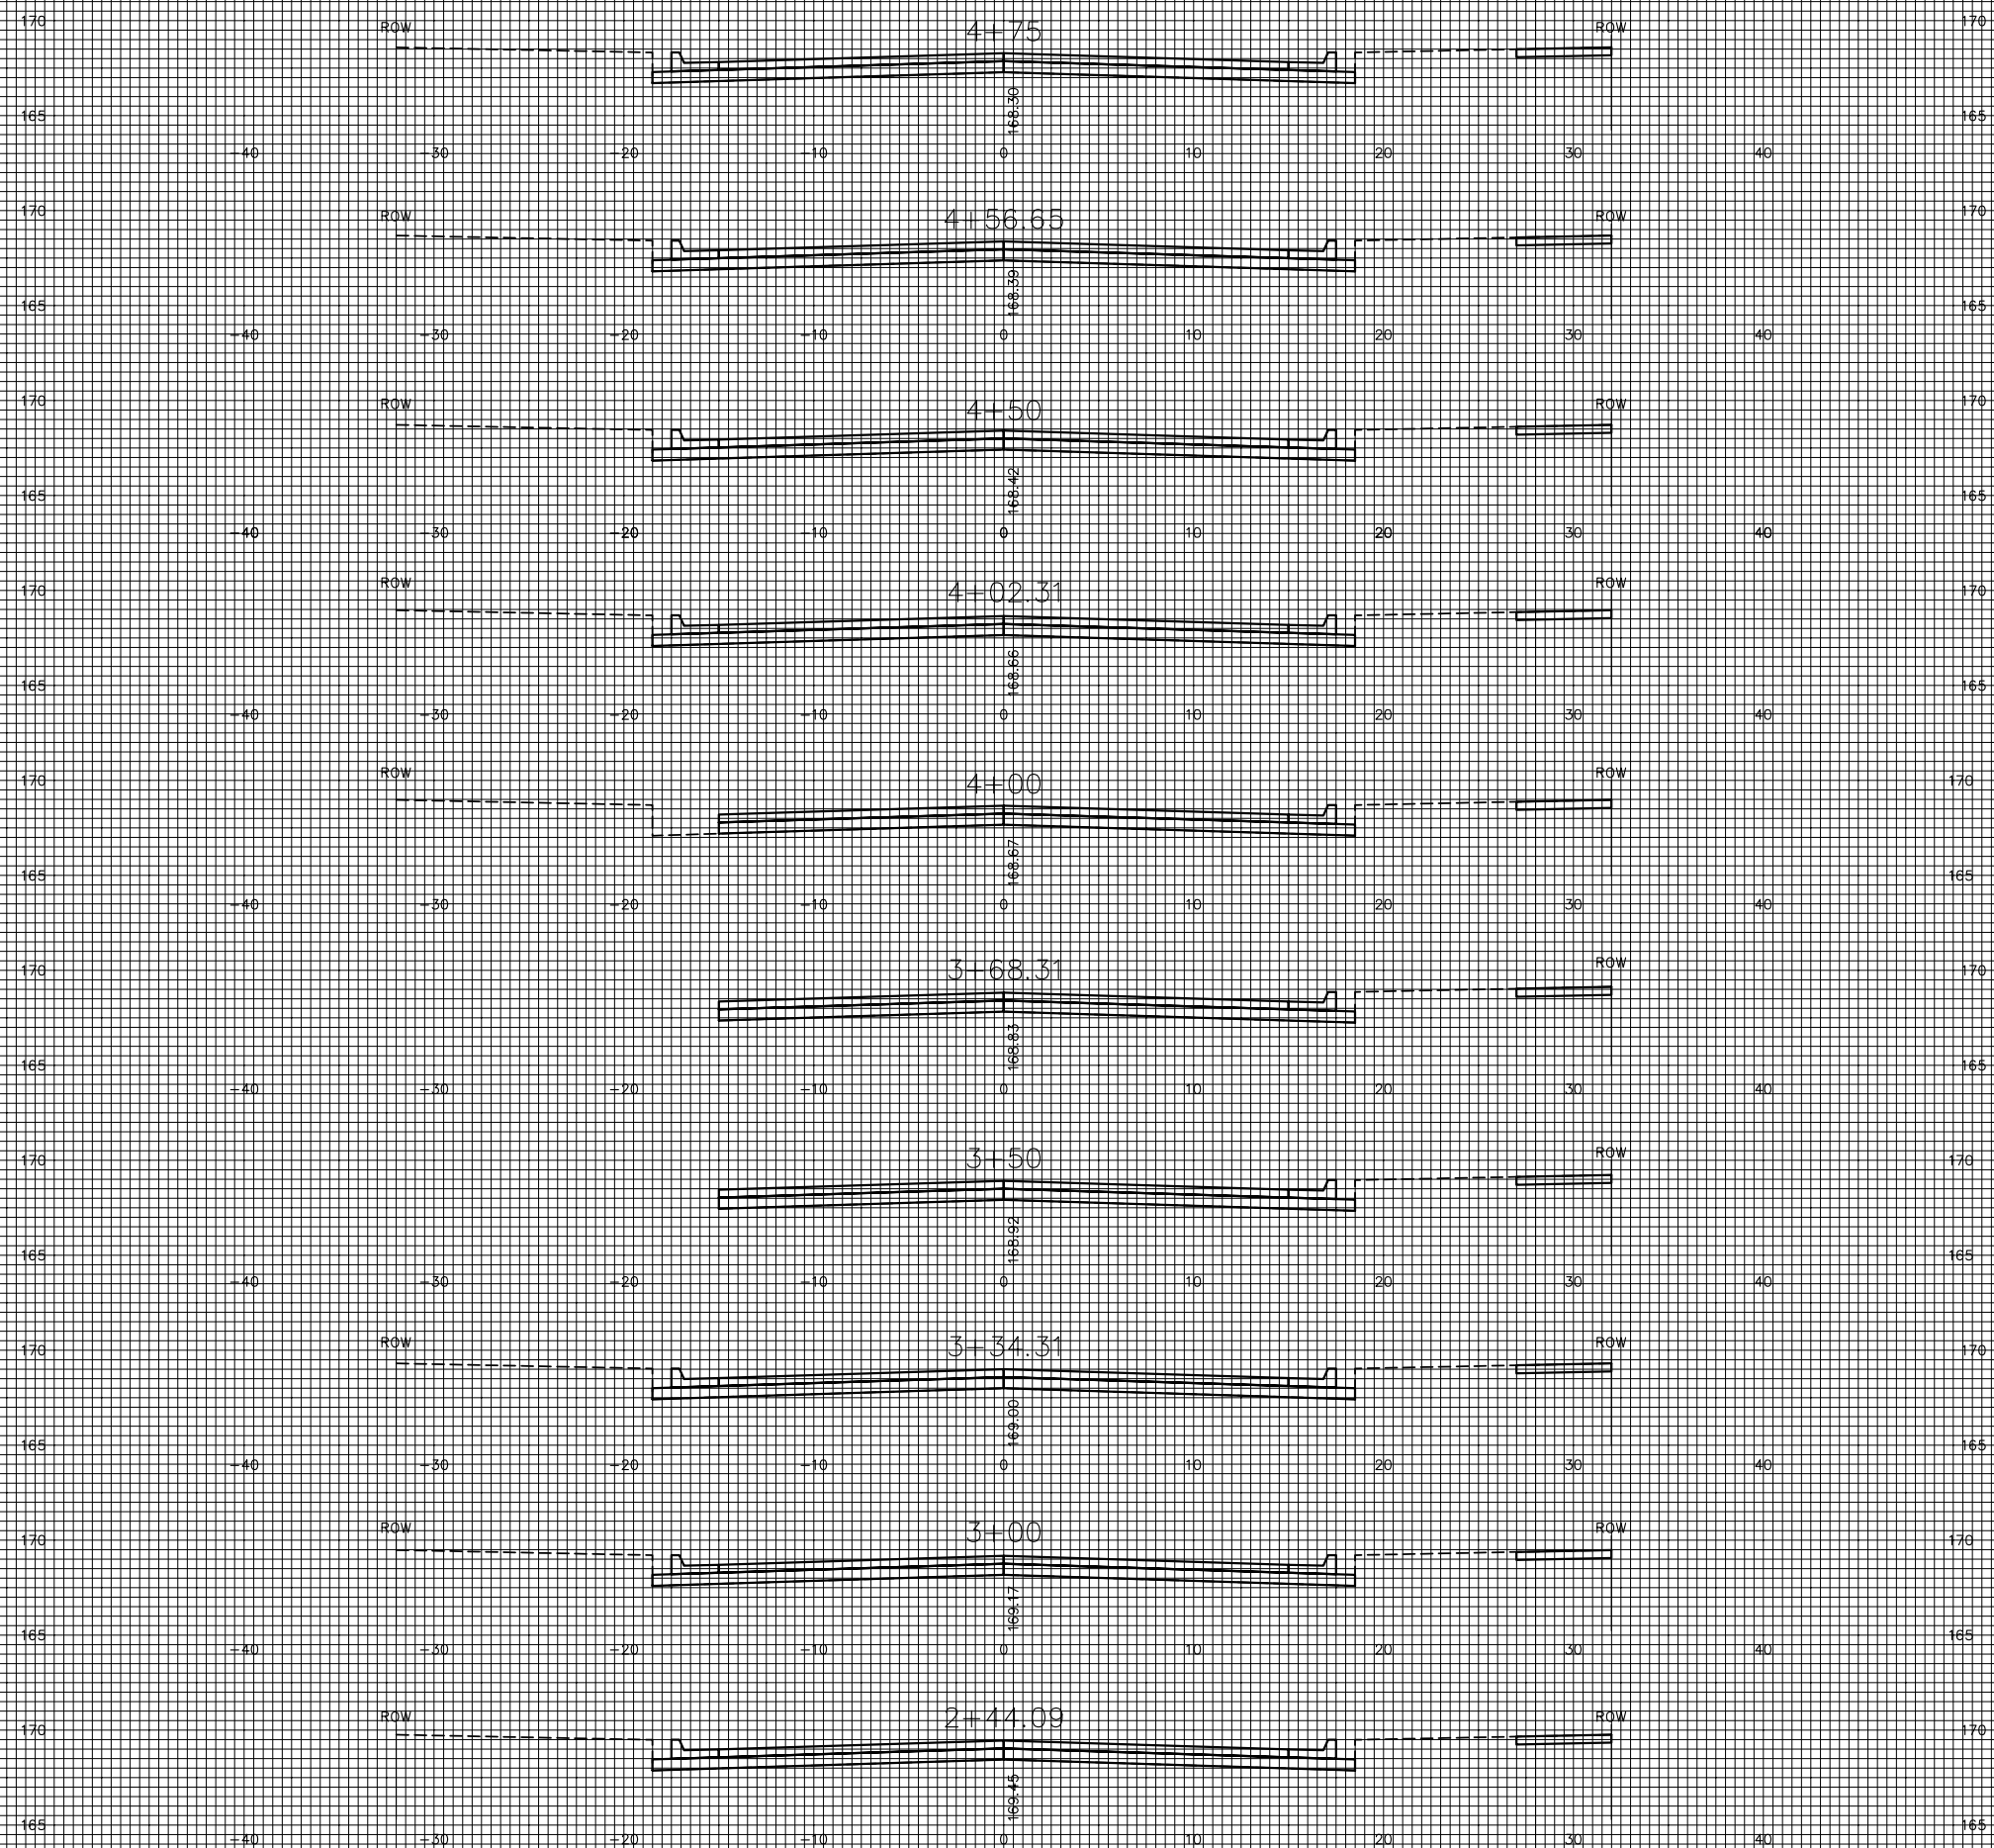

WILD THICKET