




EXC = 14.3  
LF = 5.9  
CF = 0.4

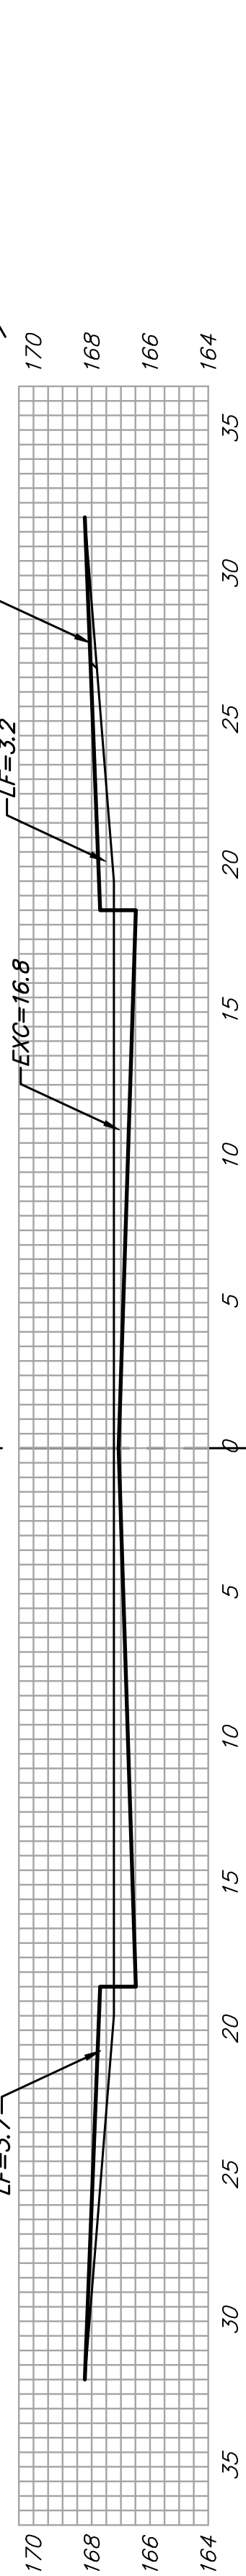

EXC = 31.1  
LF = 12.8  
CF = 0.9

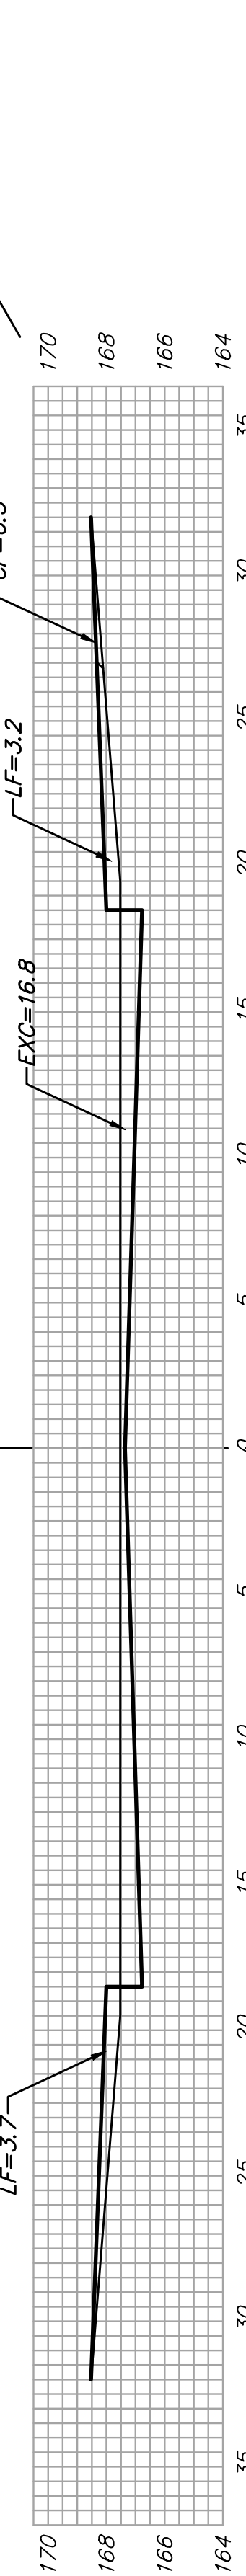

EXC = 28.0  
LF = 45.3  
CF = 0.8

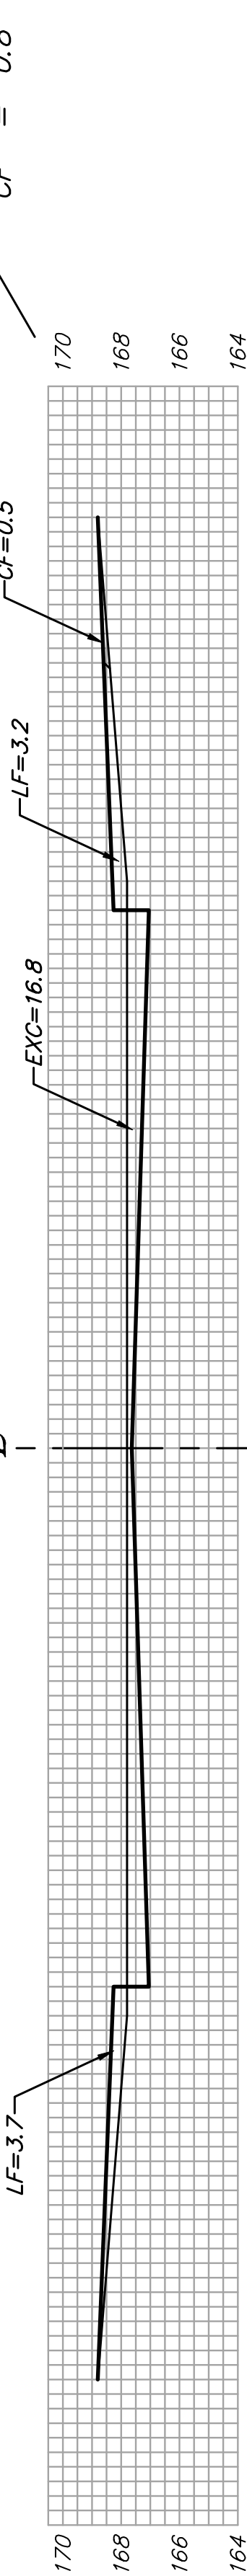

Sheet Totals:

Excavation = 73.4 C.Y.  
Loose Fill = 64.0 C.Y.  
Compacted Fill = 2.1 C.Y.

