
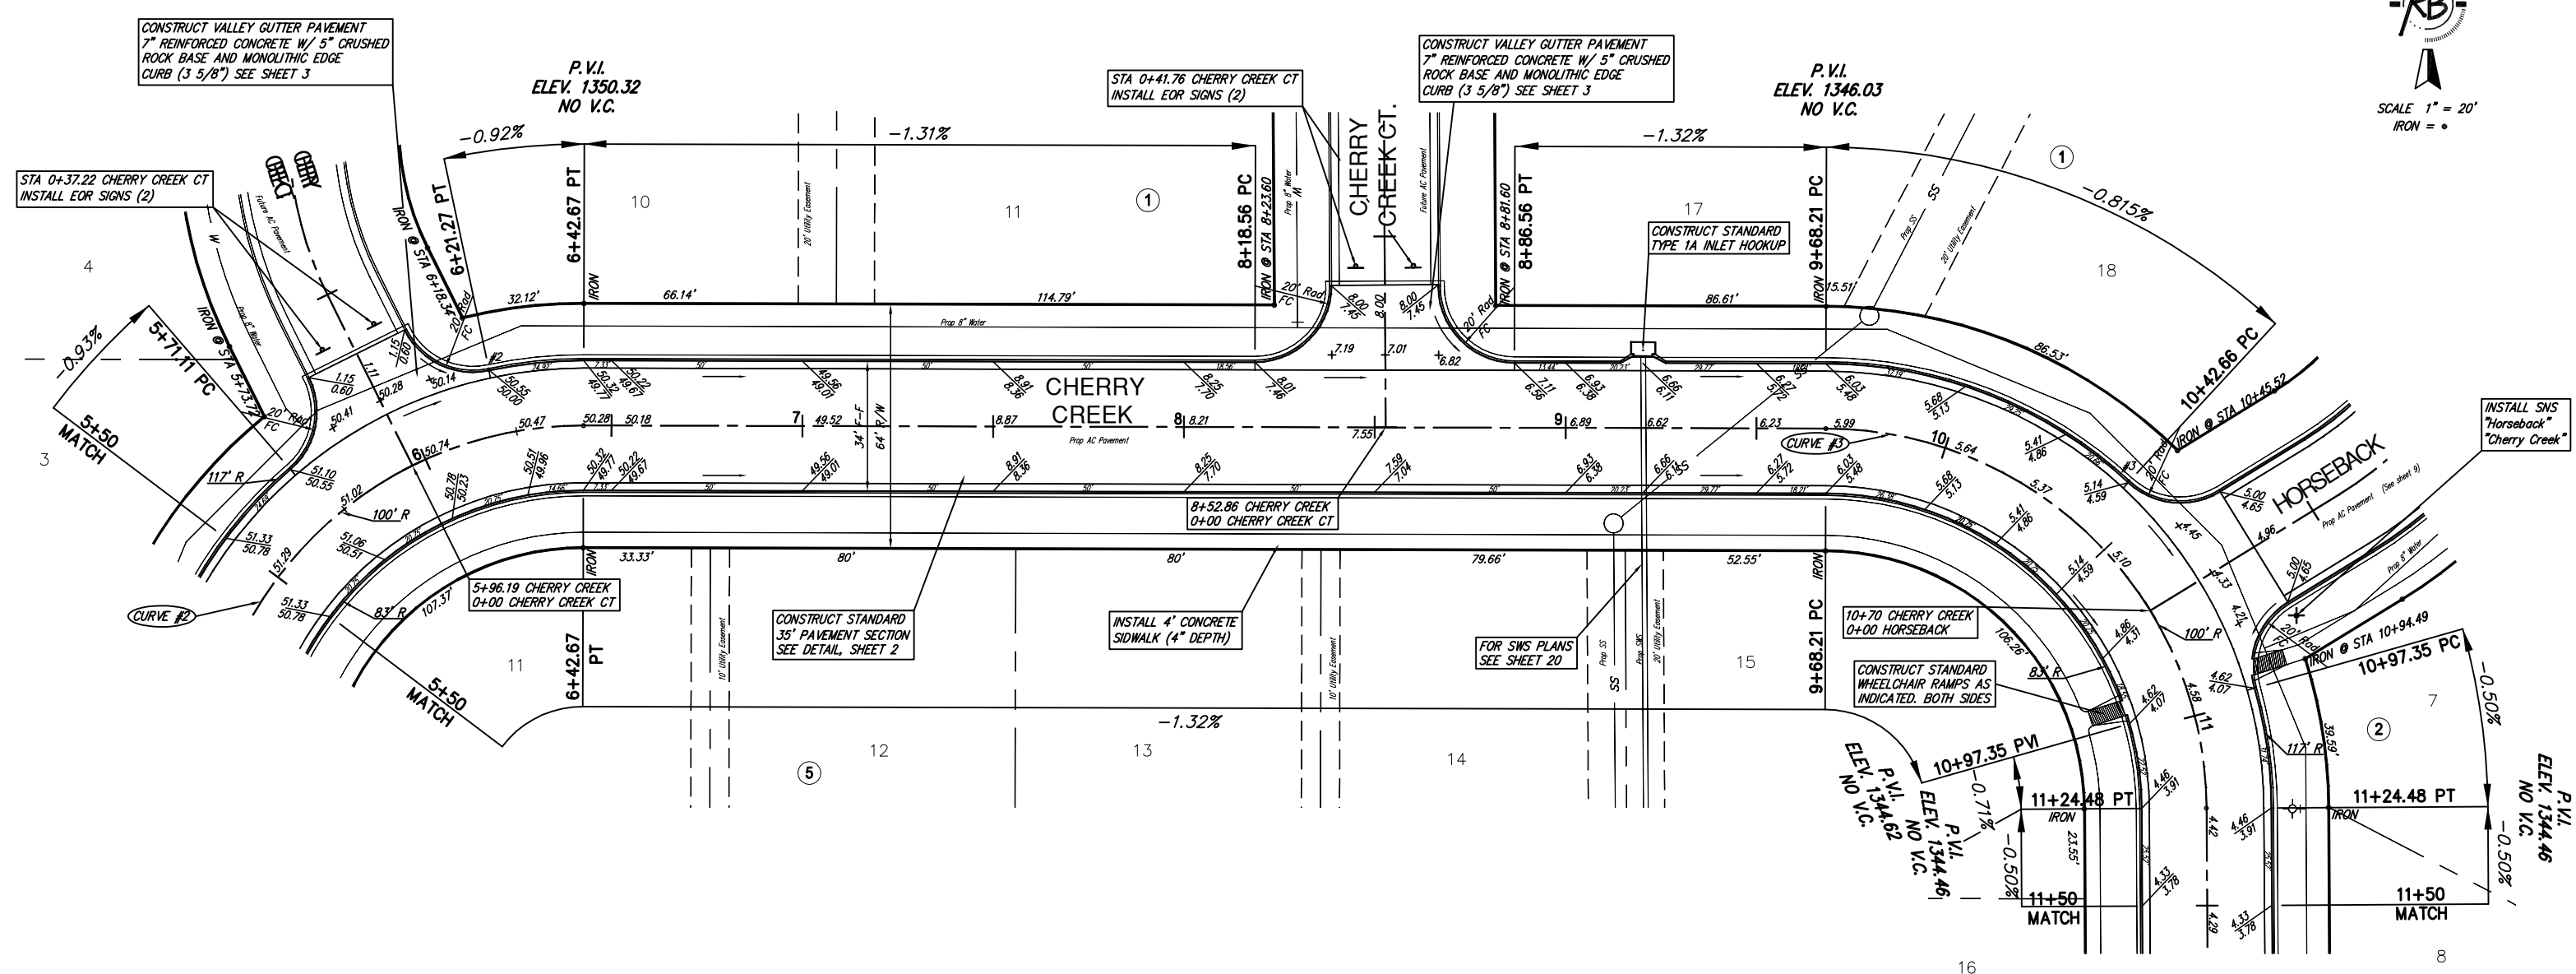


Subdivision Bench Marks				
No.	Street and Station	From Cl.	Description	Elevation
2	Cherry Creek, Sta 6+21	17" Lt	Top of N curb of Cherry Creek at S end of E return Cherry Creek Ct	
3	Cherry Creek, Sta 10+45	17" Lt	Top of N curb of Cherry Creek at W end of N return Horseback	

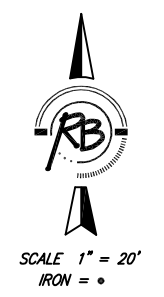

NOTE: FOR CURVE DATA TABLES SEE SHEET 18

<b>SIERRA HILLS STREET IMPROVEMENTS</b> <b>Cherry Creek</b> <b>WICHITA, KANSAS</b>			
 <b>Ruggles &amp; Bohm, P.A.</b> Engineering, Surveying, Land Planning		DESIGN: CMB DRAWN: EJC REVIEW: UTILITY: DATE: Apr. 22, 2003	
924 North Main Wichita, Kansas 67203 www.rtkansas.com		(316) 264-8008 (316) 264-4621 fax E-mail: info@rtkansas.com	
DRAWING FILE: Paving {Cherry Creek 2}		PROJECT NUMBER: 472-83703	
SHEET: 7 OF 69			SHEET: 2/21

CONSTRUCT COMBINED ROLL TYPE CURB AND GUTTER (3 5/8") BOTH SIDES