


Subdivision Bench Marks

No.	Street and Station	From CL	Description	Elevation
4	Cherry Creek, Sta 12+74	17' RT	Top of S curb of Cherry Creek at S lot line of Lot 17, Block 5	
5	Cherry Creek, Sta 16+73	17' RT	Top of N curb of Cherry Creek at W end of S return Cherry Creek	

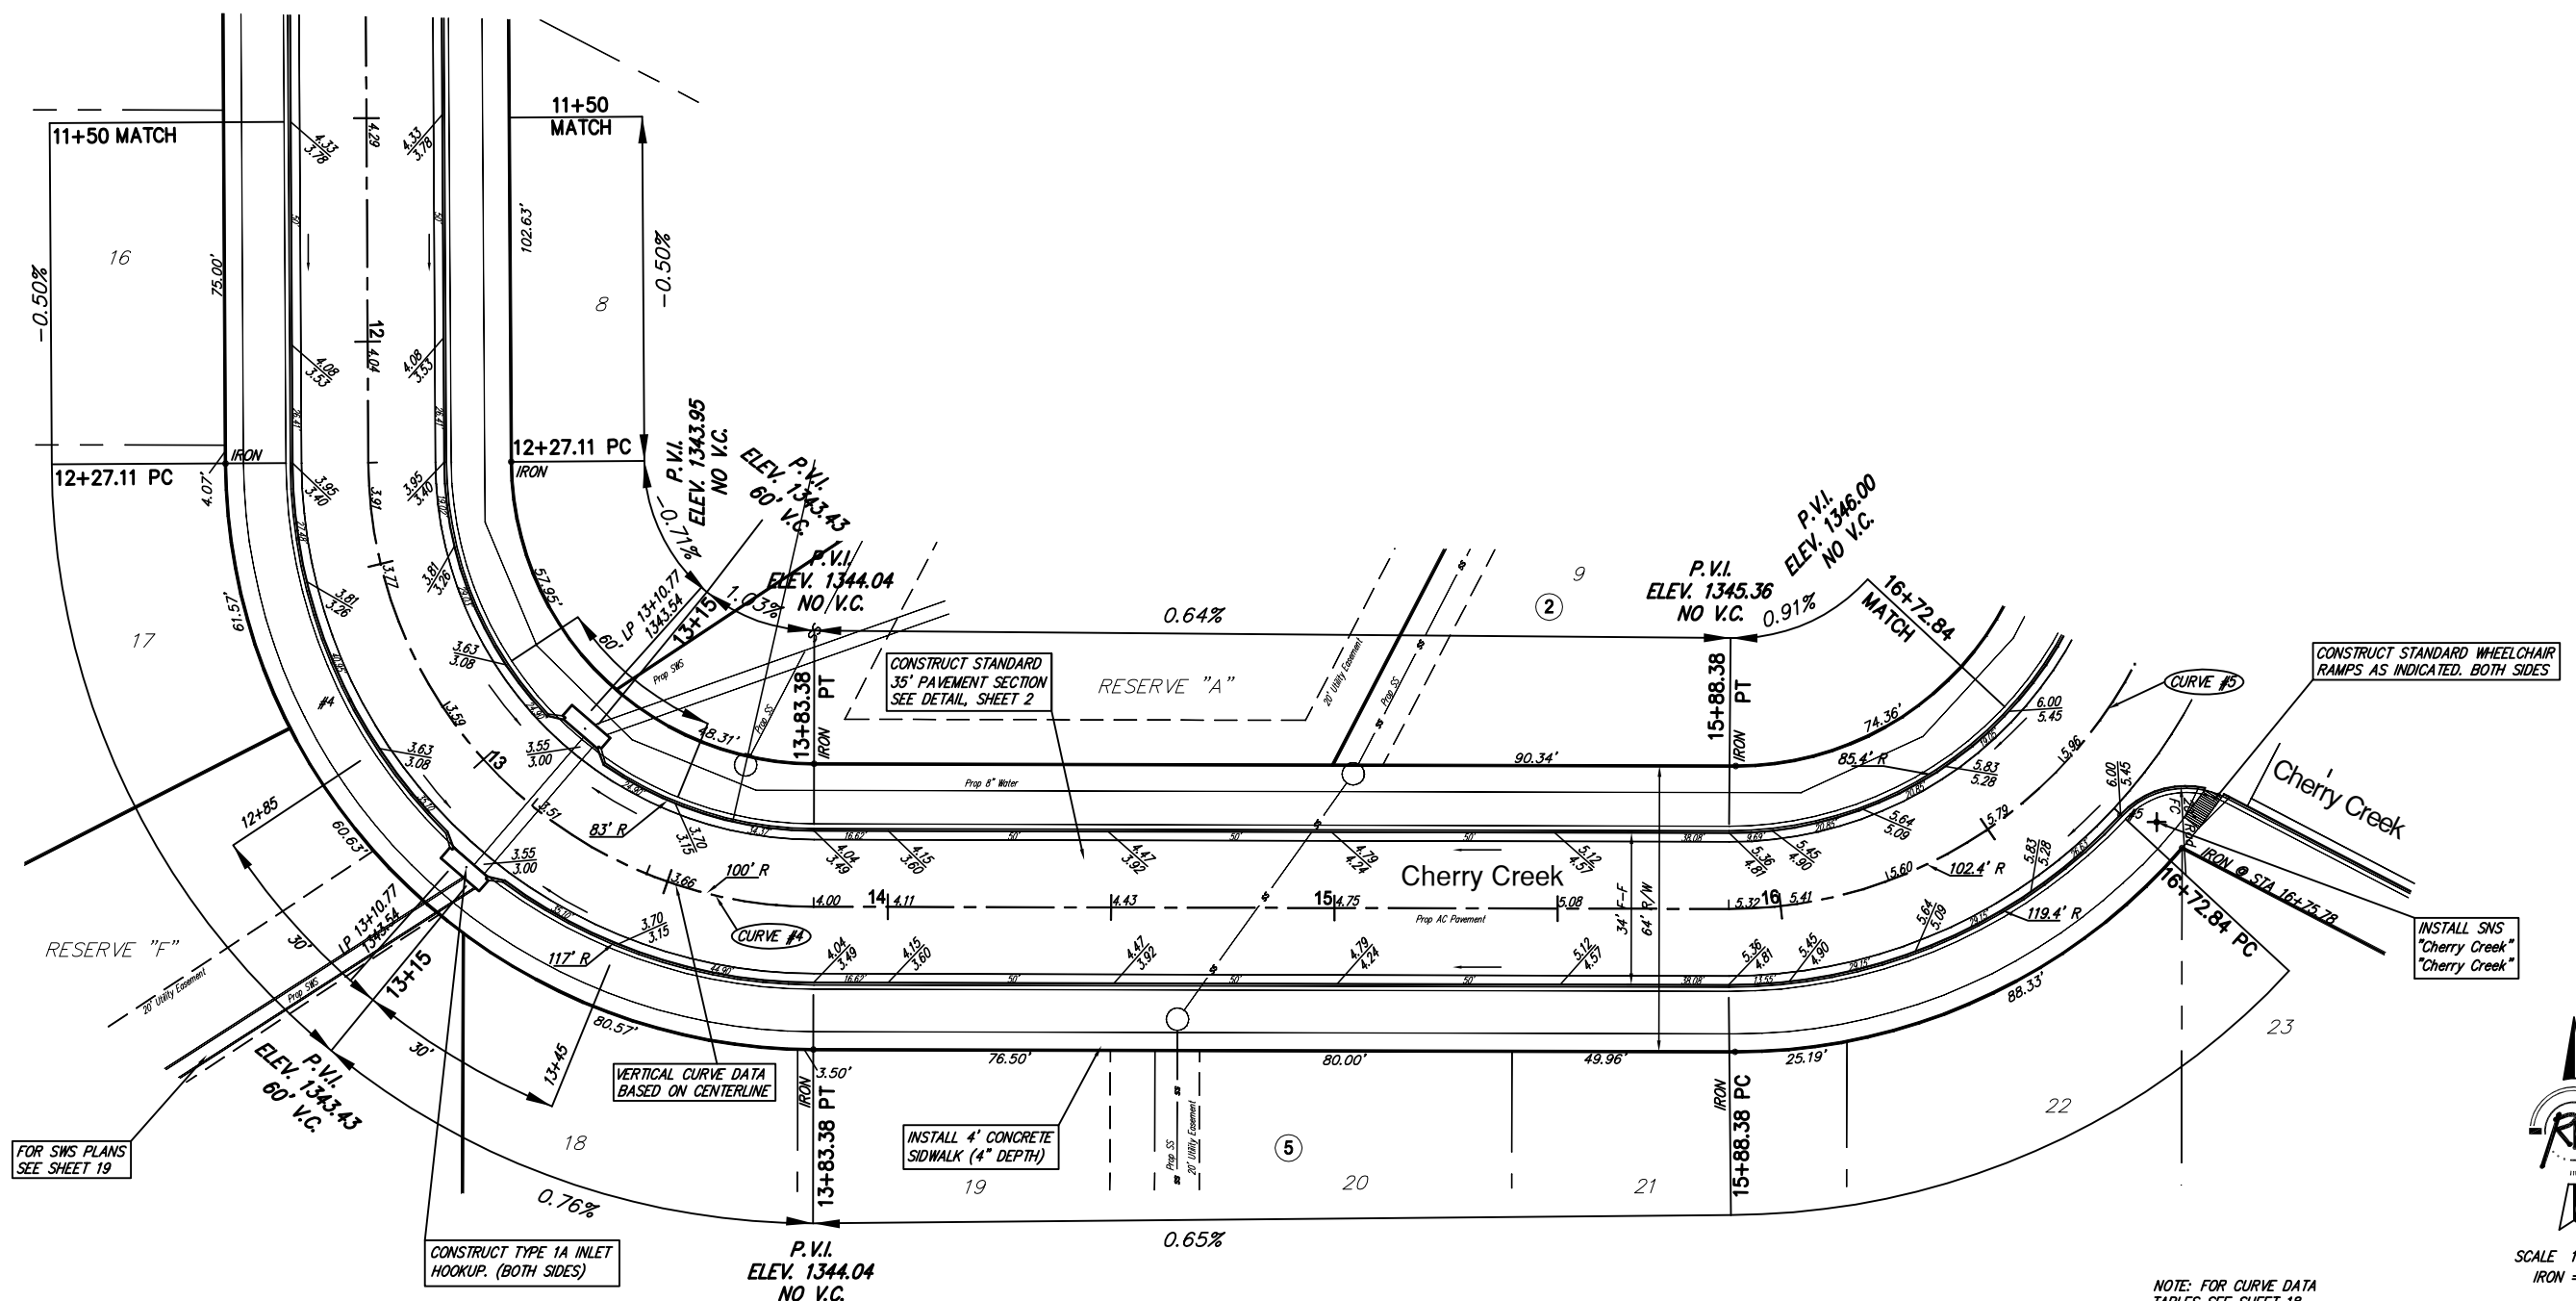

CONSTRUCT STANDARD WHEELCHAIR RAMP AS INDICATED. BOTH SIDES

INSTALL SWS "Cherry Creek" "Cherry Creek"

FOR SWS PLANS SEE SHEET 19

CONSTRUCT TYPE 1A INLET HOOKUP. (BOTH SIDES)

INSTALL 4' CONCRETE SIDEWALK (4" DEPTH)

CONSTRUCT STANDARD 35' PAVEMENT SECTION SEE DETAIL, SHEET 2

CONSTRUCT COMBINED ROLL TYPE CURB AND GUTTER (3 5/8") BOTH SIDES



SCALE 1" = 20'  
IRON = •

NOTE: FOR CURVE DATA TABLES SEE SHEET 18

SIERRA HILLS STREET IMPROVEMENTS Cherry Creek WICHITA, KANSAS			
	Ruggles & Bohm, P.A. Engineering, Surveying, Land Planning		
	924 North Main Wichita, Kansas 67203 www.rtkansas.com		
(316) 264-8008 (316) 264-4621 fax E-mail: info@rtkansas.com		DESIGN: CMB DRAWN: EJC REVIEW: UTILITY: DATE: Apr. 22, 2003	
DRAWING FILE: Paving {Cherry Creek 3} PROJECT NUMBER: 472-83703		SHEET: 8 OF 69 REVISION: 2/27/03	