


Subdivision Bench Marks

No.	Street and Station	From CL	Description	Elevation
5	Cherry Creek, Sta 16+73	17' RT	Top of N curb of Cherry Creek at W end of S return Cherry Creek	

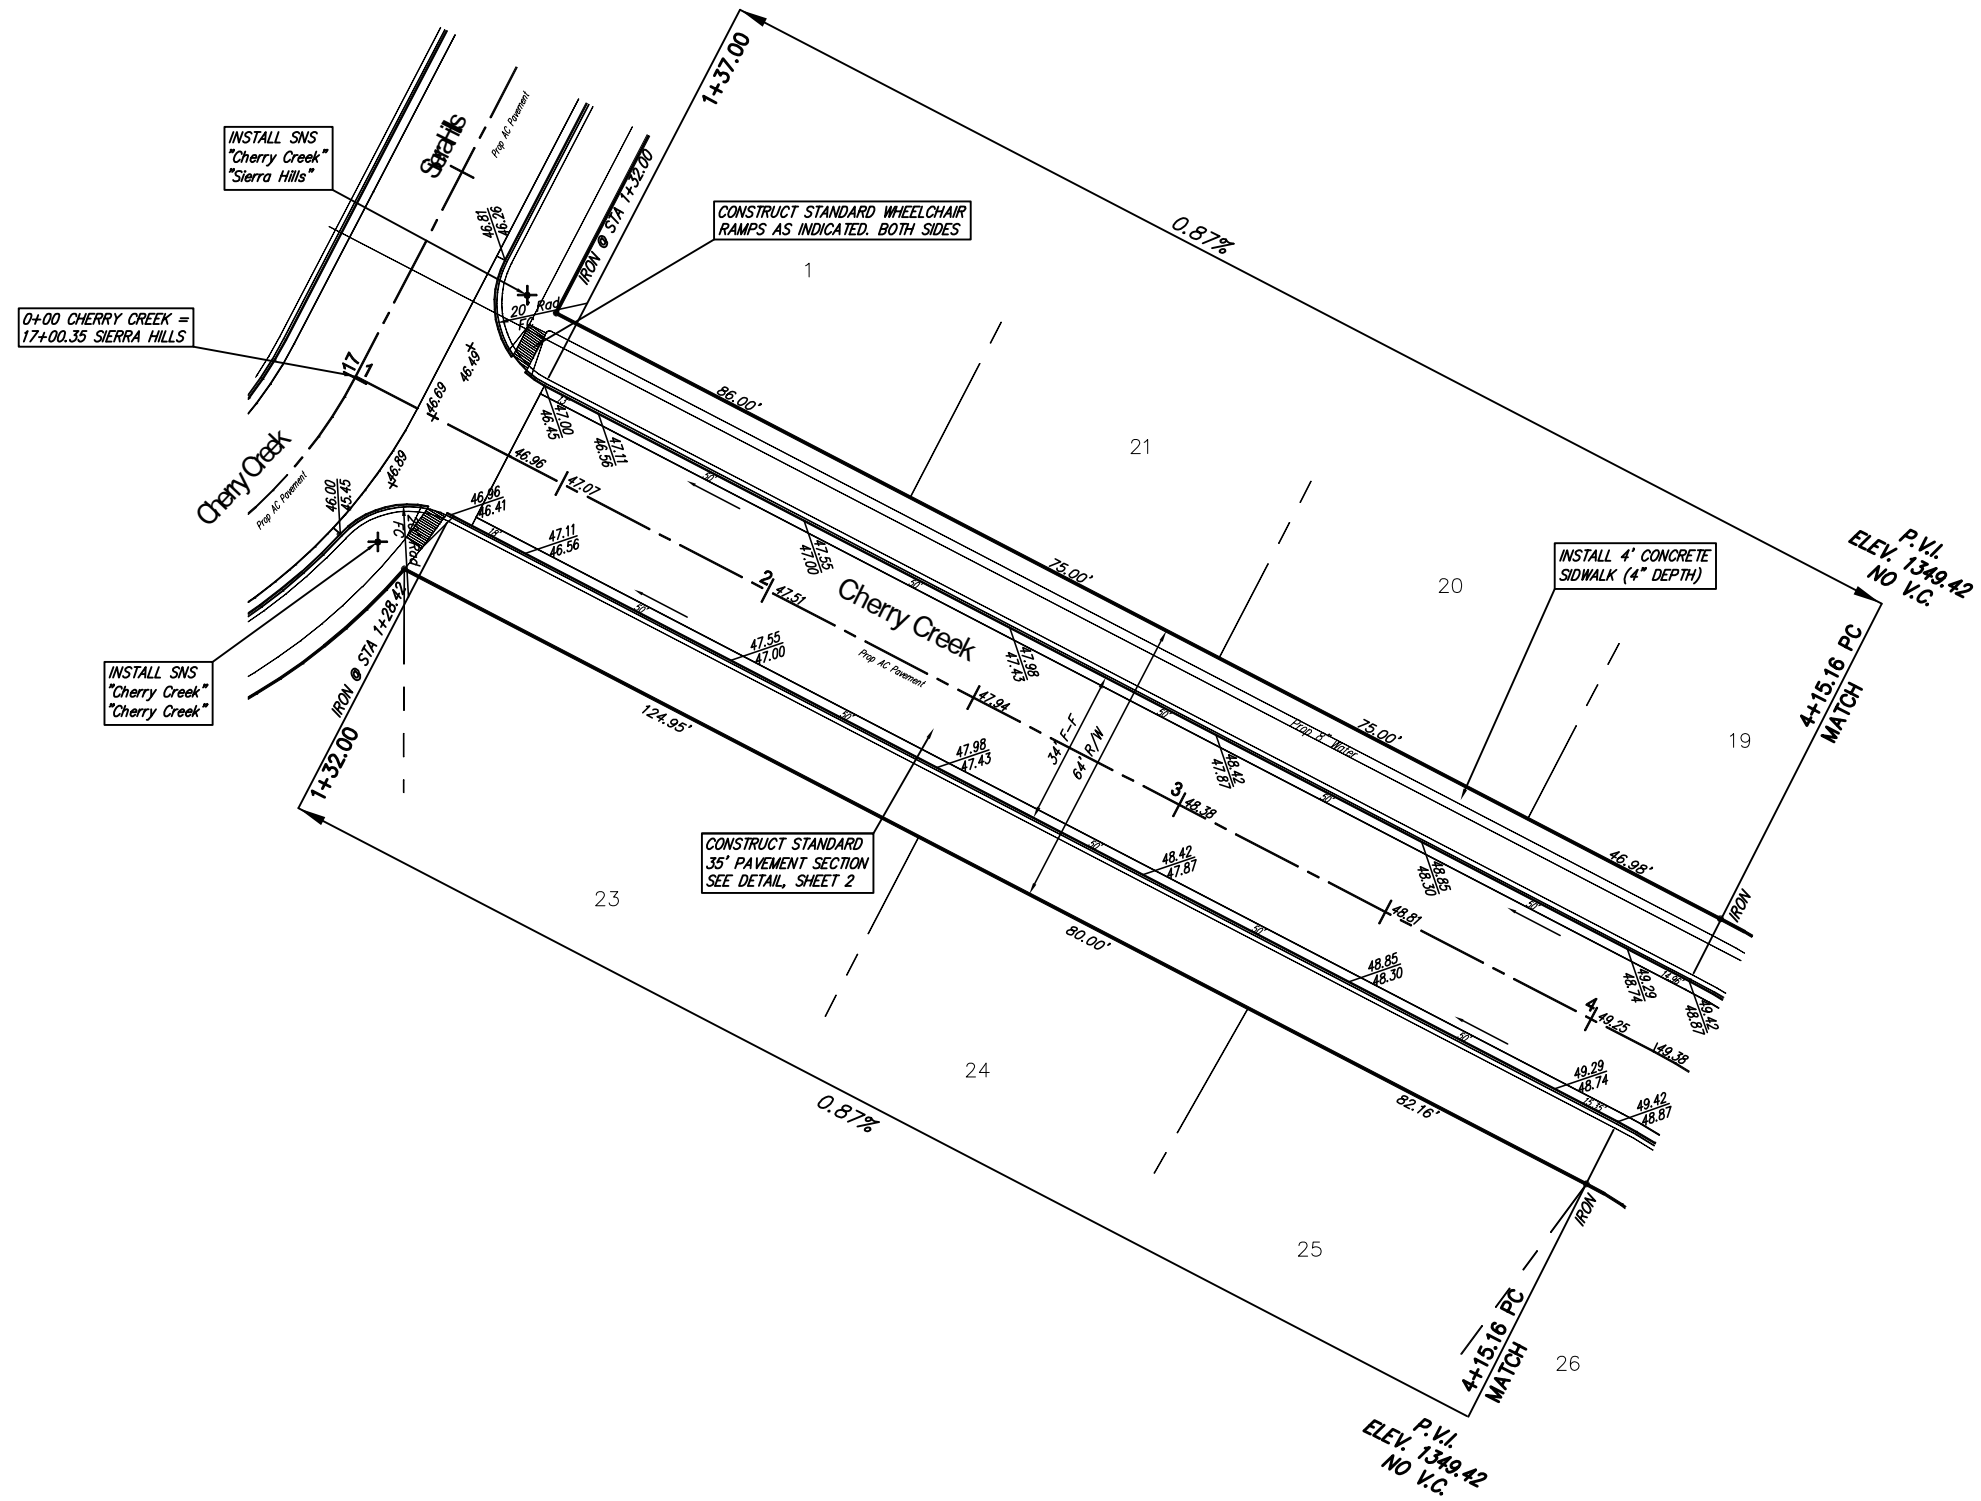

SCALE 1" = 20'
IRON = •

NOTE: FOR CURVE DATA TABLES SEE SHEET 18

CONSTRUCT COMBINED ROLL TYPE CURB AND GUTTER (3 5/8") BOTH SIDES

SIERRA HILLS STREET IMPROVEMENTS Sierra Hills WICHITA, KANSAS			
	Ruggles & Bohm, P.A. Engineering, Surveying, Land Planning		DESIGN CMB
	924 North Main Wichita, Kansas 67203 www.rbkansas.com		DRAWN EJC
(316) 264-8008 (316) 264-4621 fax E-mail: info@rbkansas.com		REVIEW	SHEET 10 OF 69
DRAWING FILE Paving {Sierra Hills 2}		UTILITY	DATE Apr. 22, 2003
PROJECT NUMBER 472--83703			