


Subdivision Bench Marks

No.	Street and Station	From CL	Description	Elevation
7	Cherry Creek, Sta 4+72	17' RT	Top of E curb of Cherry Creek at W end of N return Triple Crown	
10	Triple Crown, Sta 2+97	13' RT	Top of E curb of Triple Crown at W end of N return Triple Crown Ct	

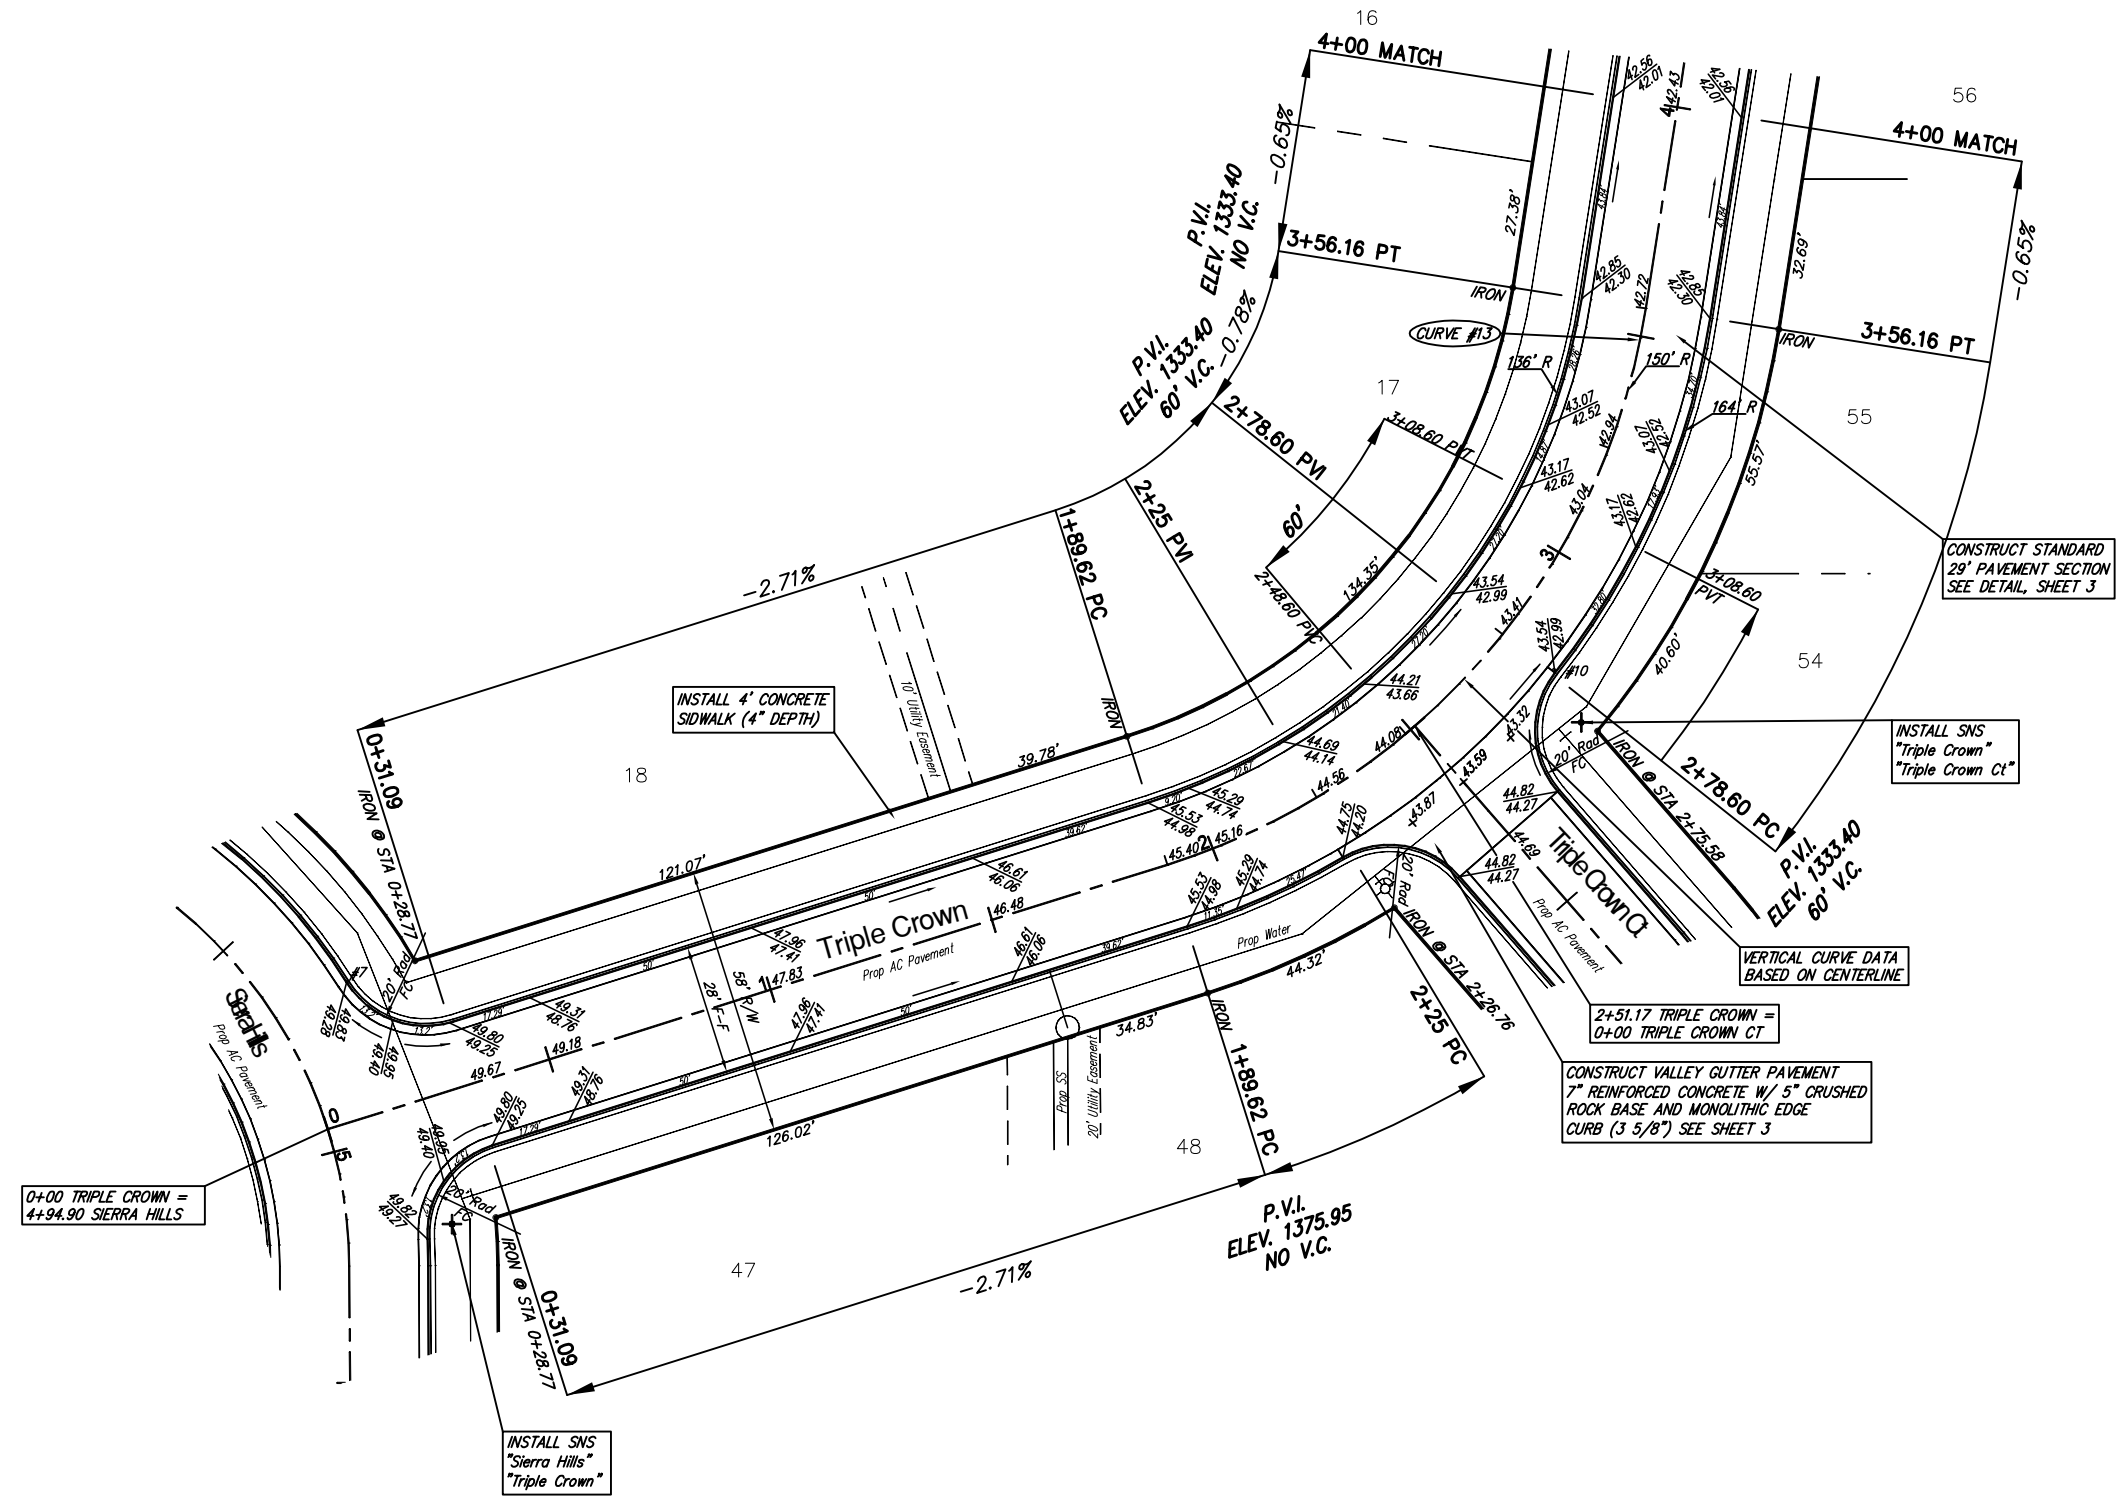

CONSTRUCT COMBINED ROLL TYPE CURB AND GUTTER (3 5/8") BOTH SIDES

NOTE: FOR CURVE DATA TABLES SEE SHEET 18



SIERRA HILLS STREET IMPROVEMENTS  
Triple Crown  
WICHITA, KANSAS

Ruggles & Bohm, P.A.  
Engineering, Surveying, Land Planning

924 North Main  
Wichita, Kansas 67203  
www.rtkansas.com

(316) 264-8008  
(316) 264-4621 fax  
E-mail: info@rtkansas.com

DESIGN CMB  
DRAWN EJC  
REVIEW  
UTILITY  
PROJECT NUMBER 472-83703  
DATE Apr. 22, 2003

SHEET 15 OF 69