

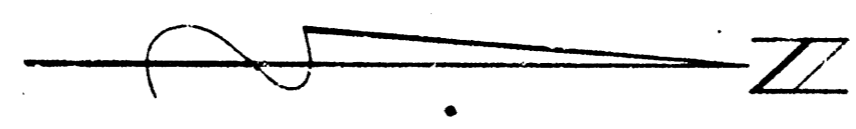


Survey by J. Young, Bk. 2194
 Checked by J. D. Chaffin
 Date

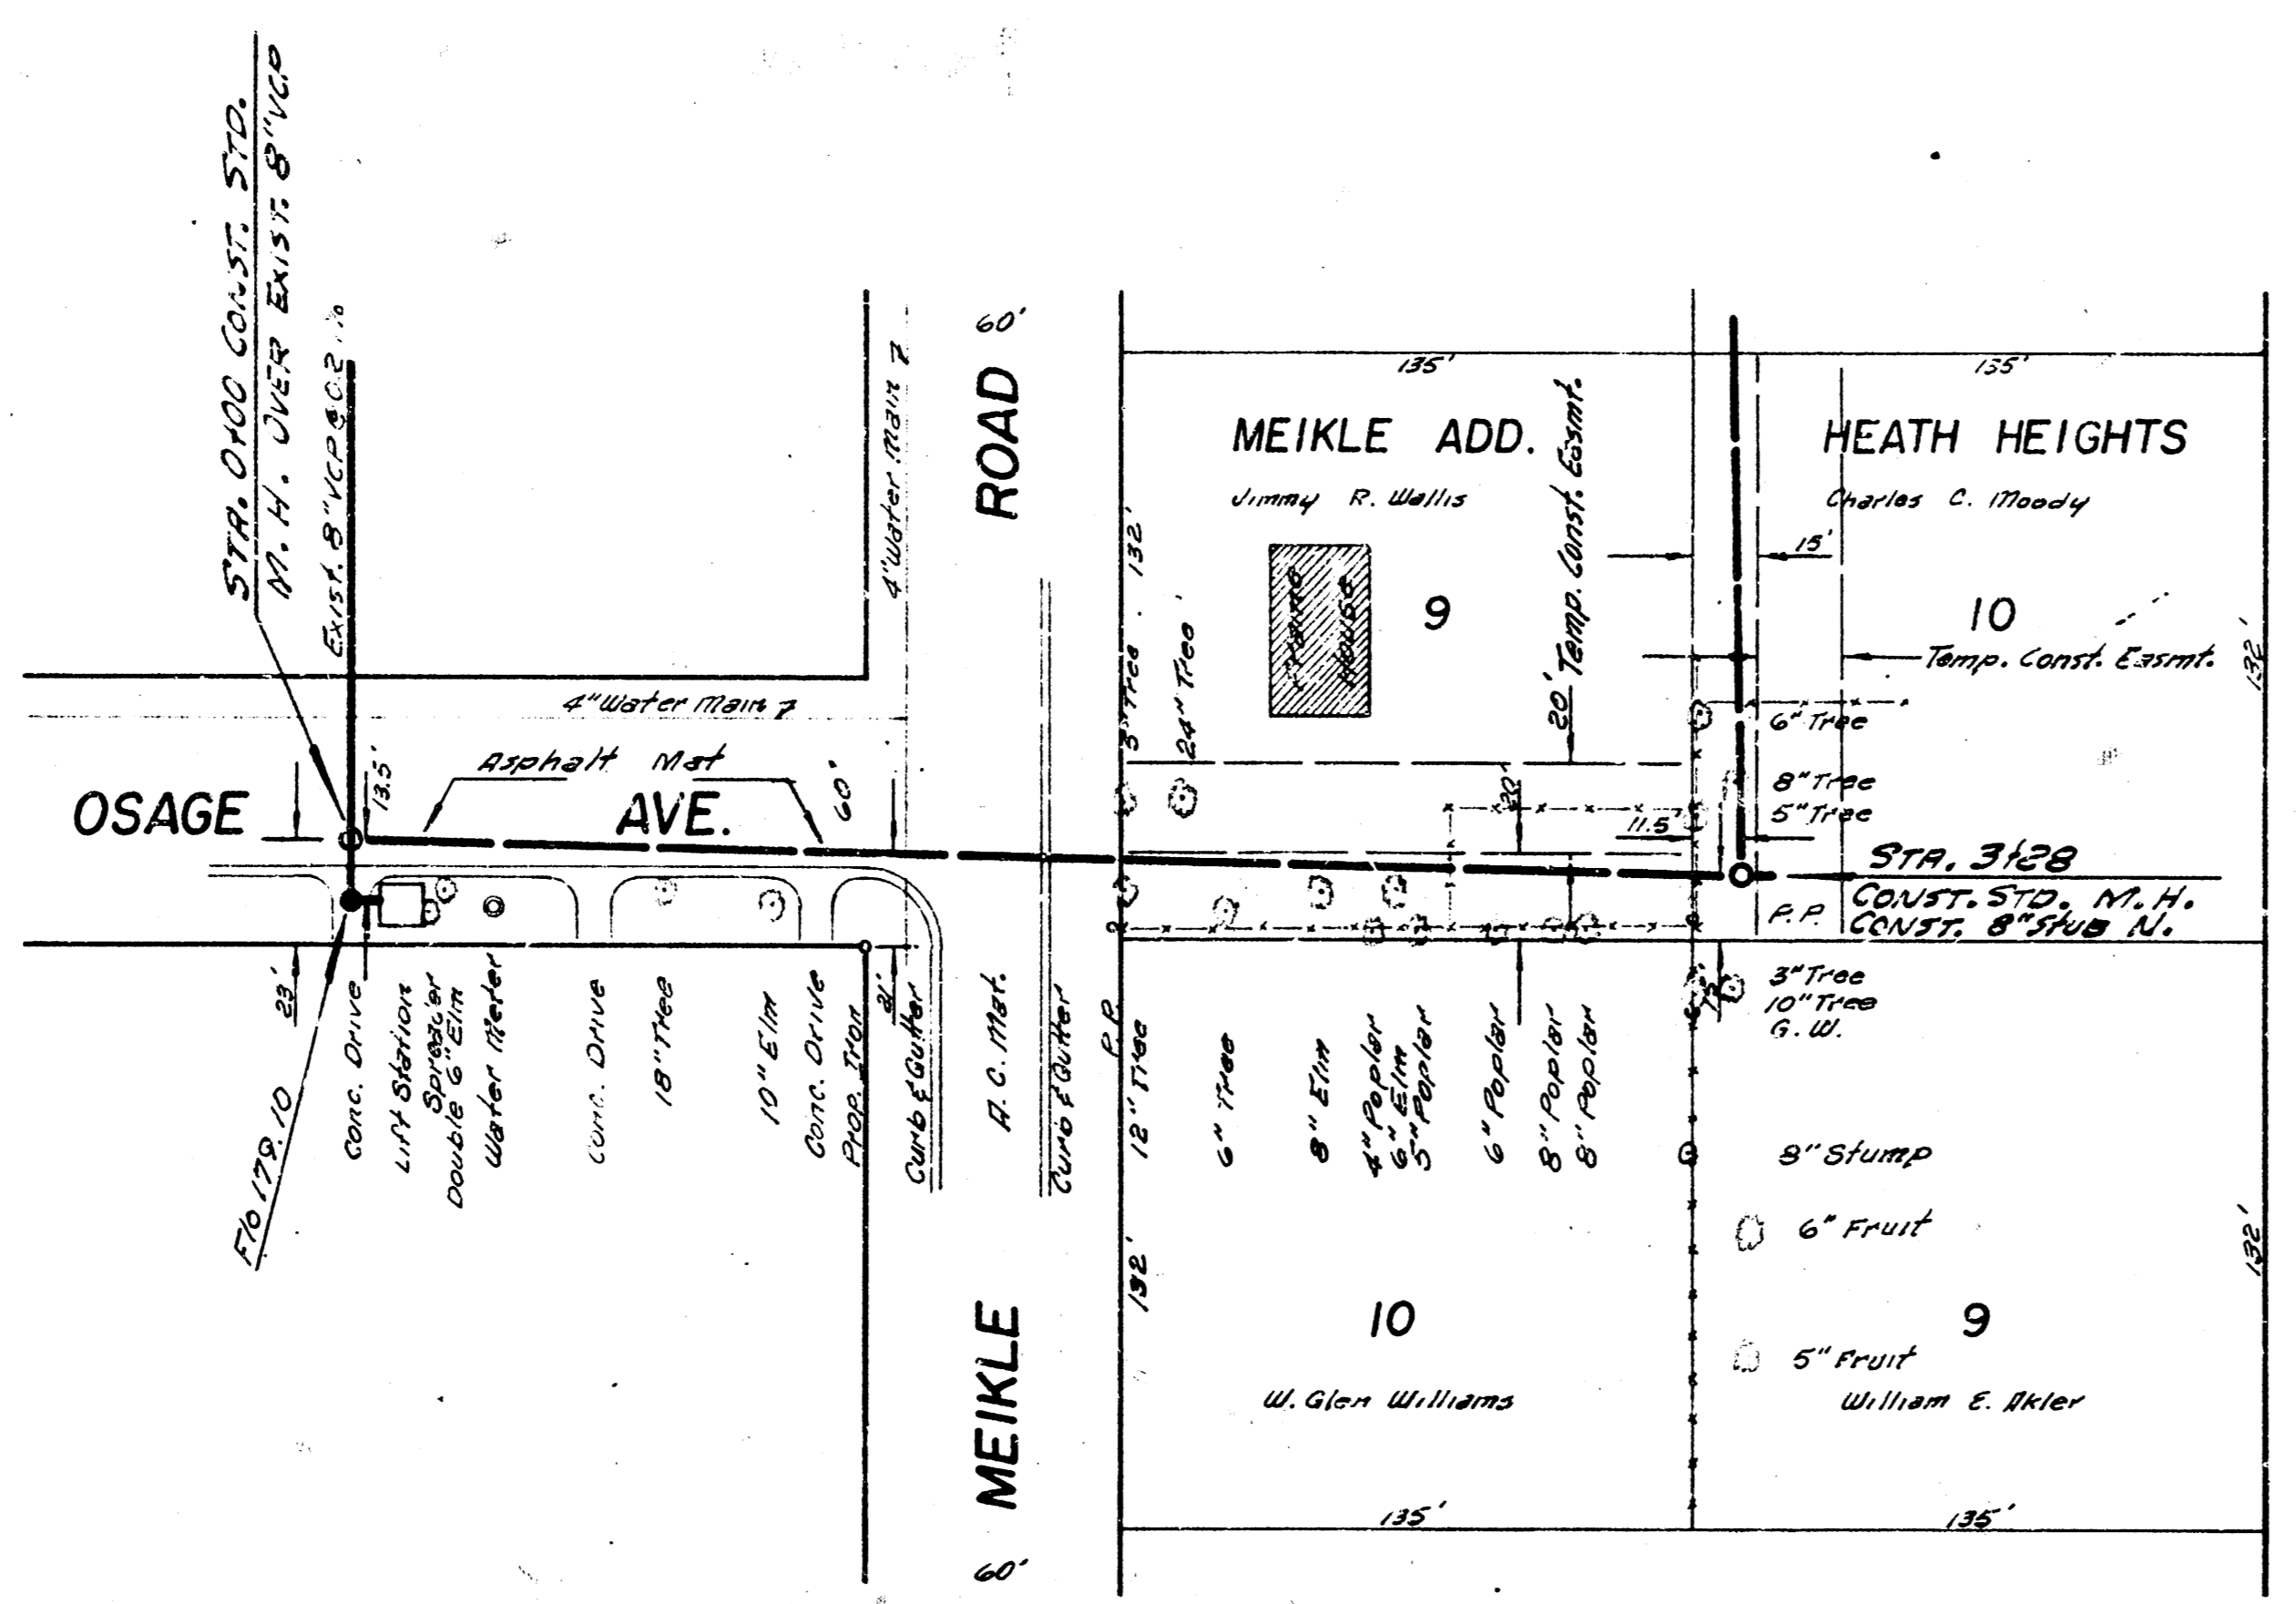

PLAN SCALE 1"=40'
 PROFILE SCALE 1"=40' HOR.
 1"=4' VERT.

B.M. 90.76 R.R. SPIKE S.S. P.P. 120' W. OF OAK ON SUTHERLAND "S.S."

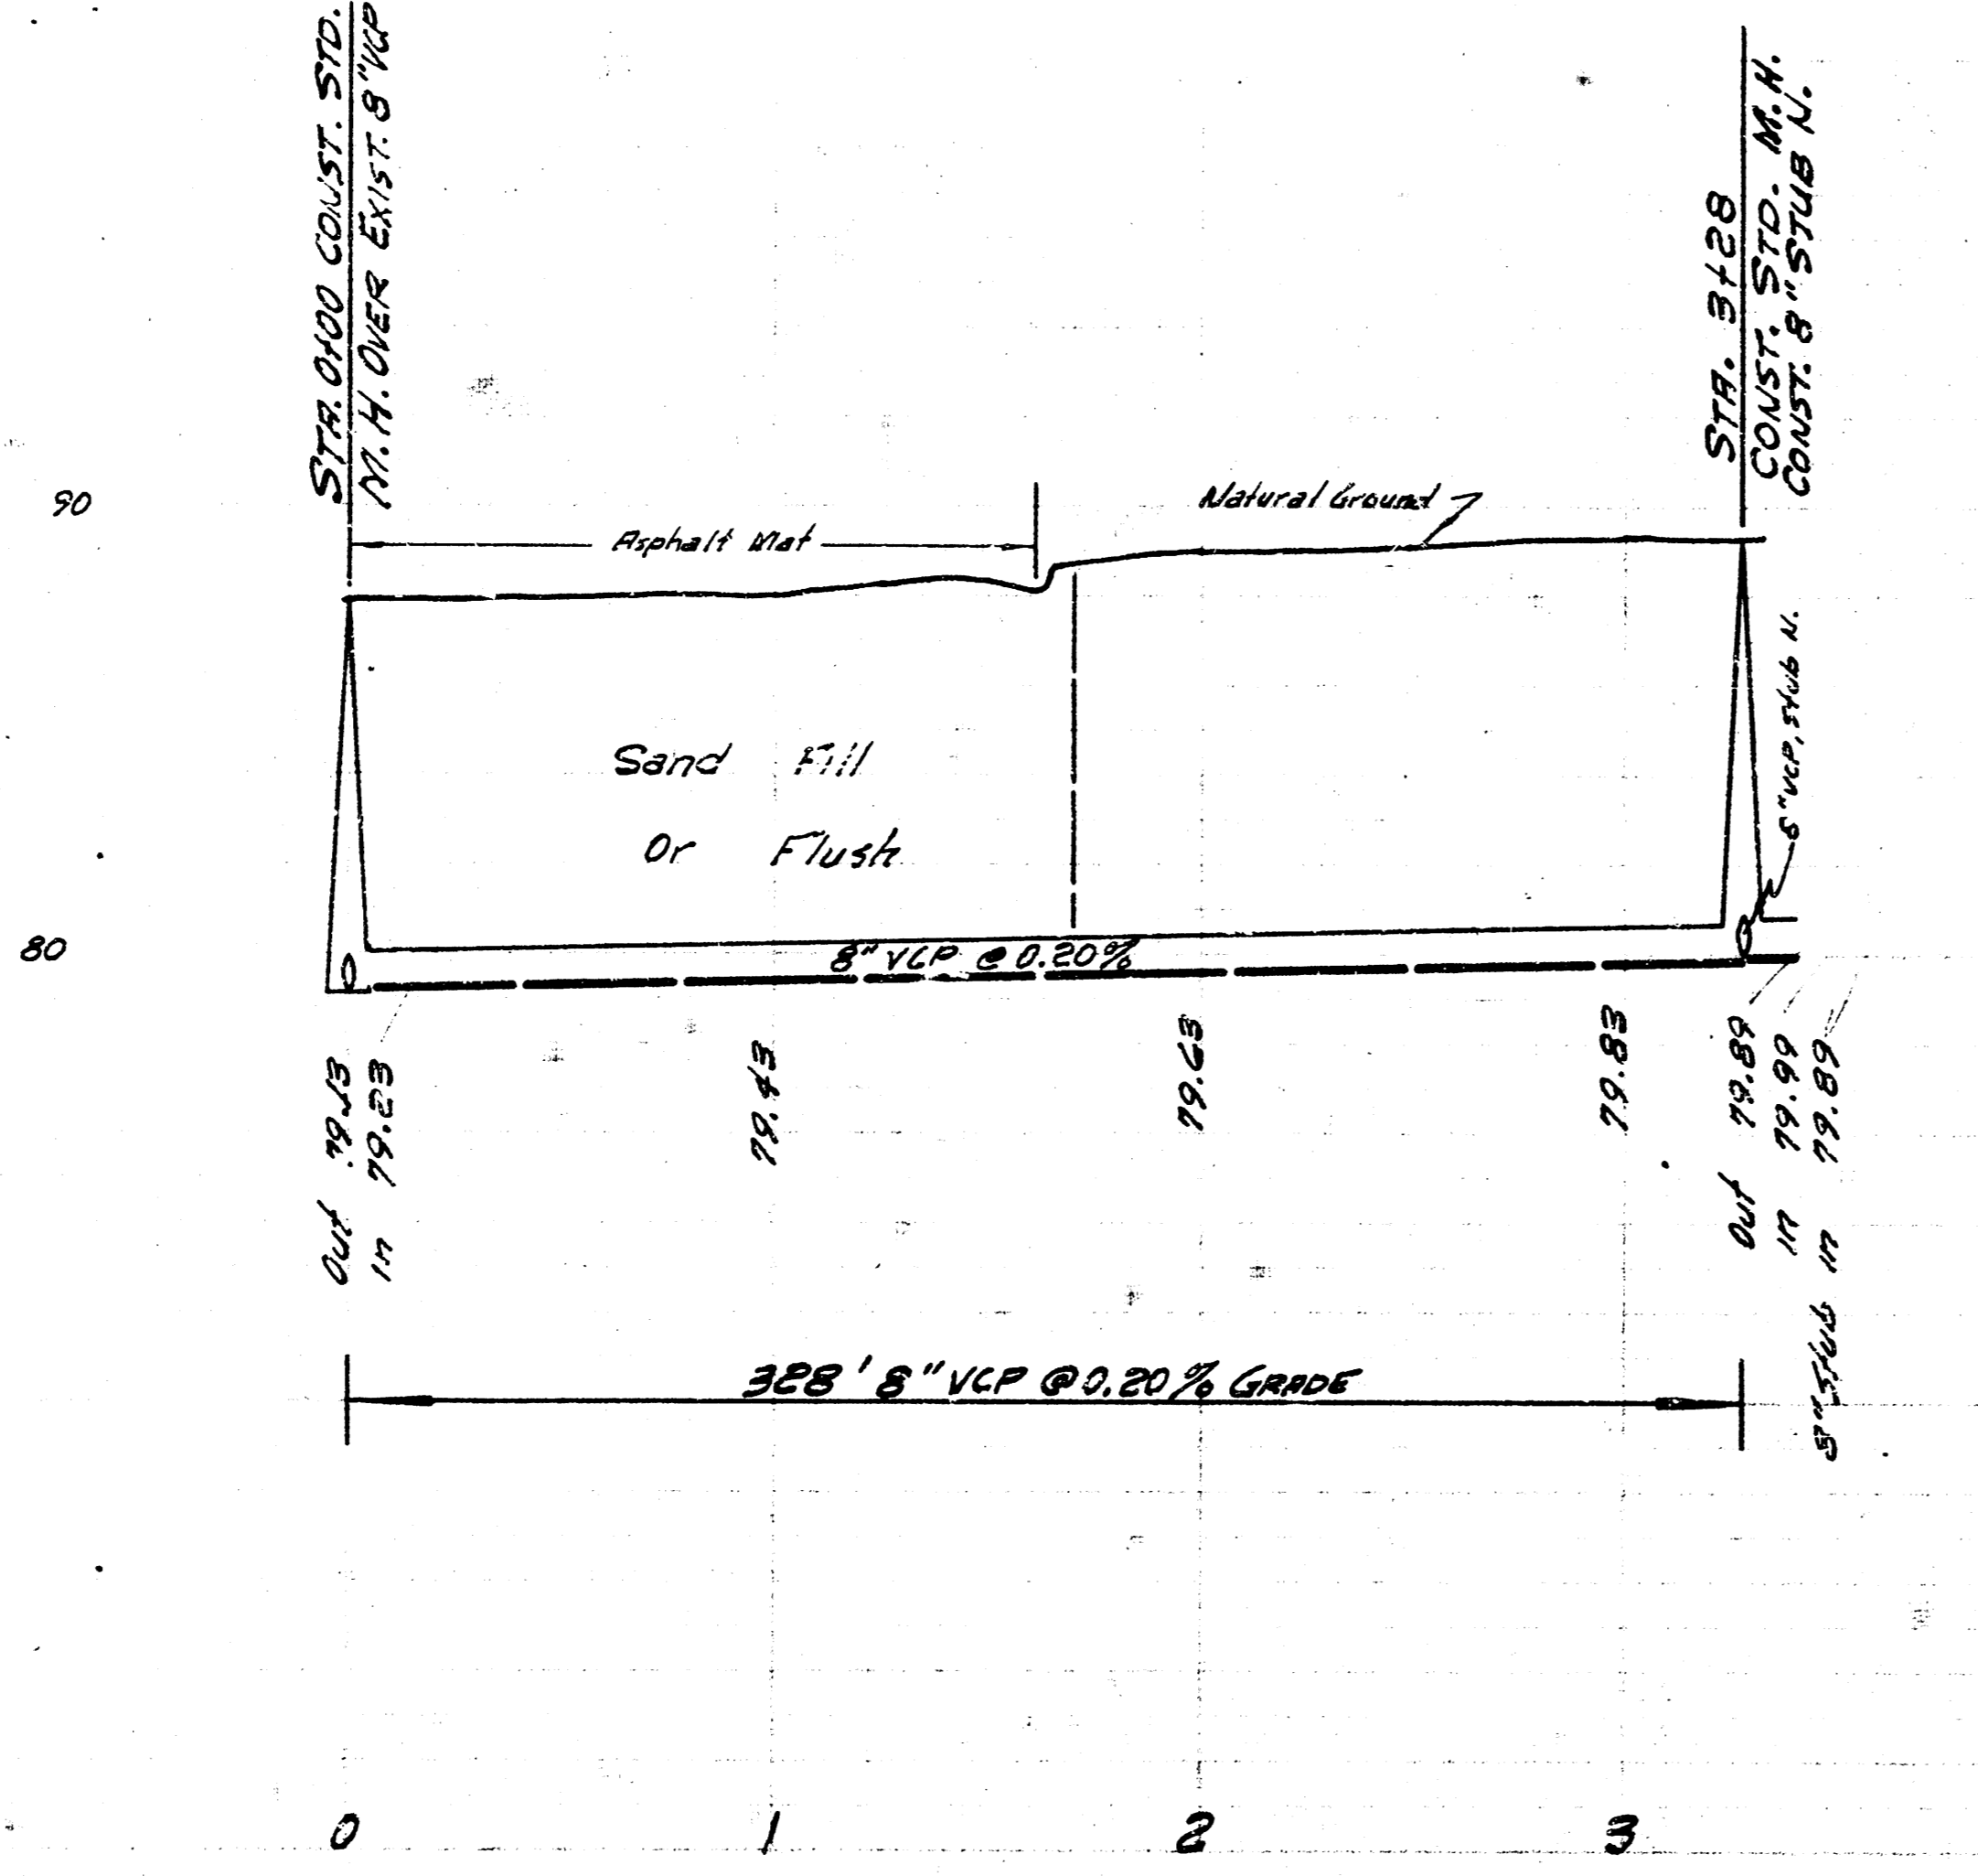

LAT. 2, GLENVILLE SEWER
 CITY OF WICHITA, KANSAS
 B.E. SMITH, CITY ENGINEER
 PROJ. NO. C23-11 DATE FEB. 1964

1/2

