
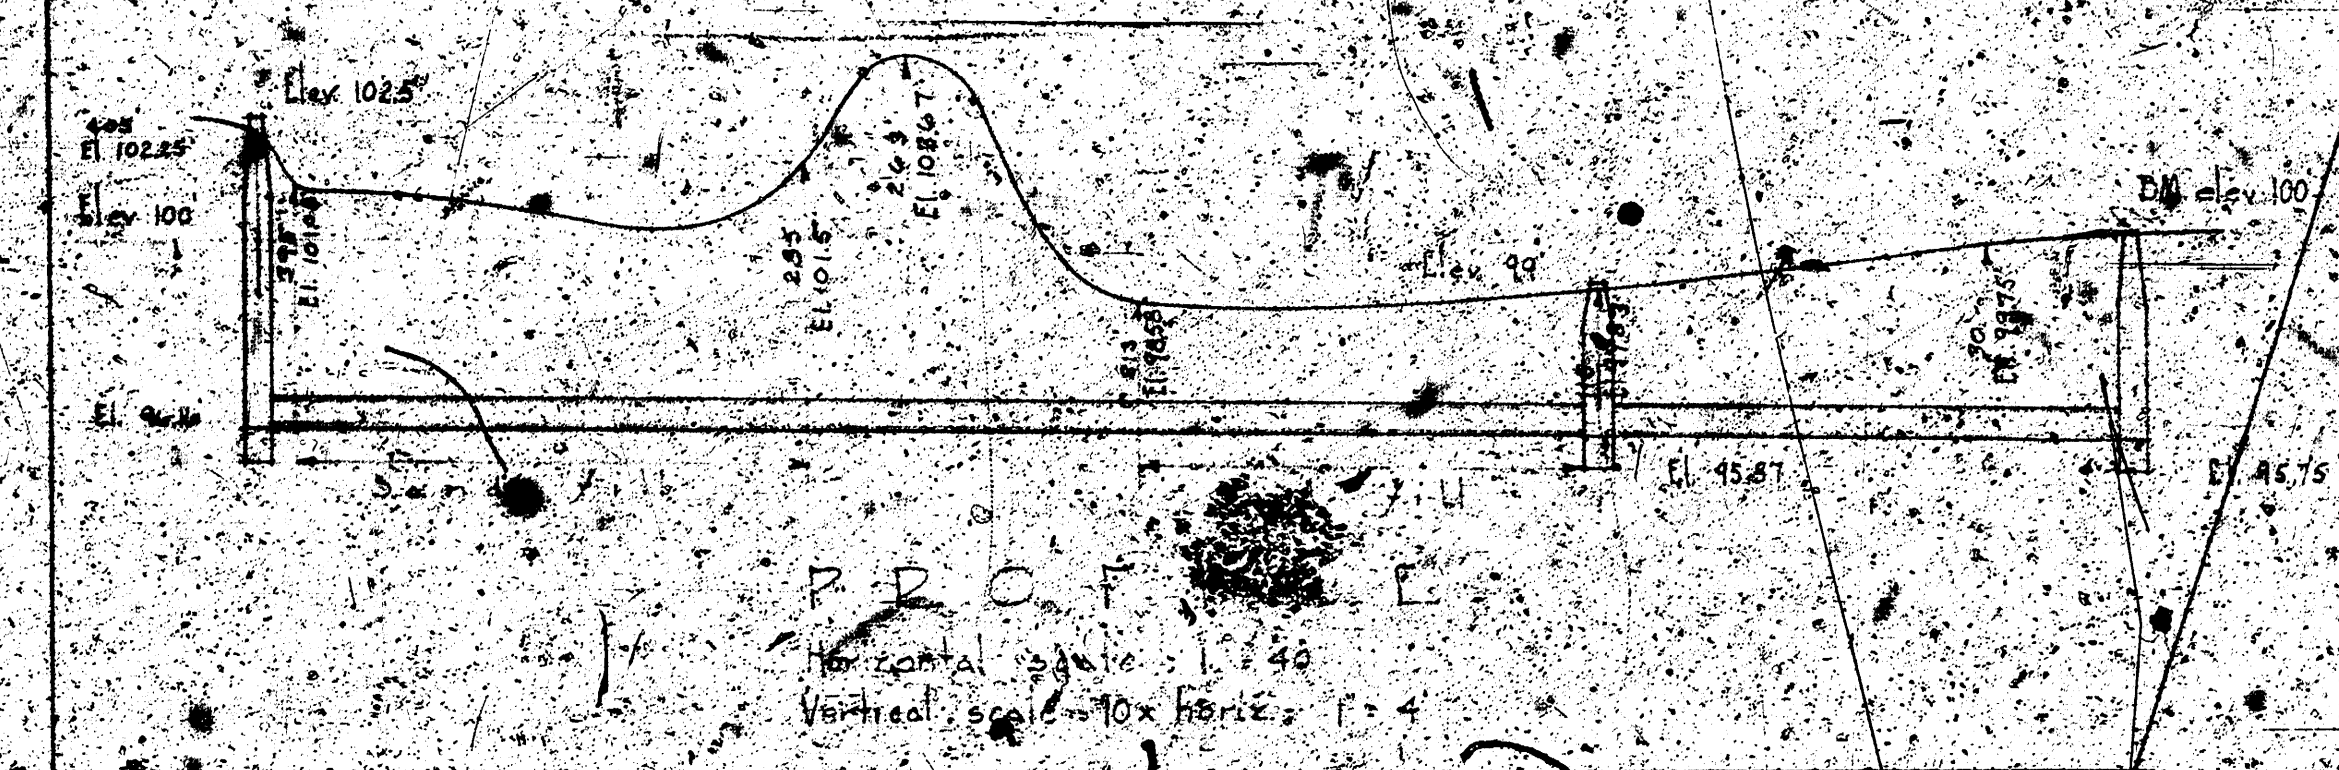


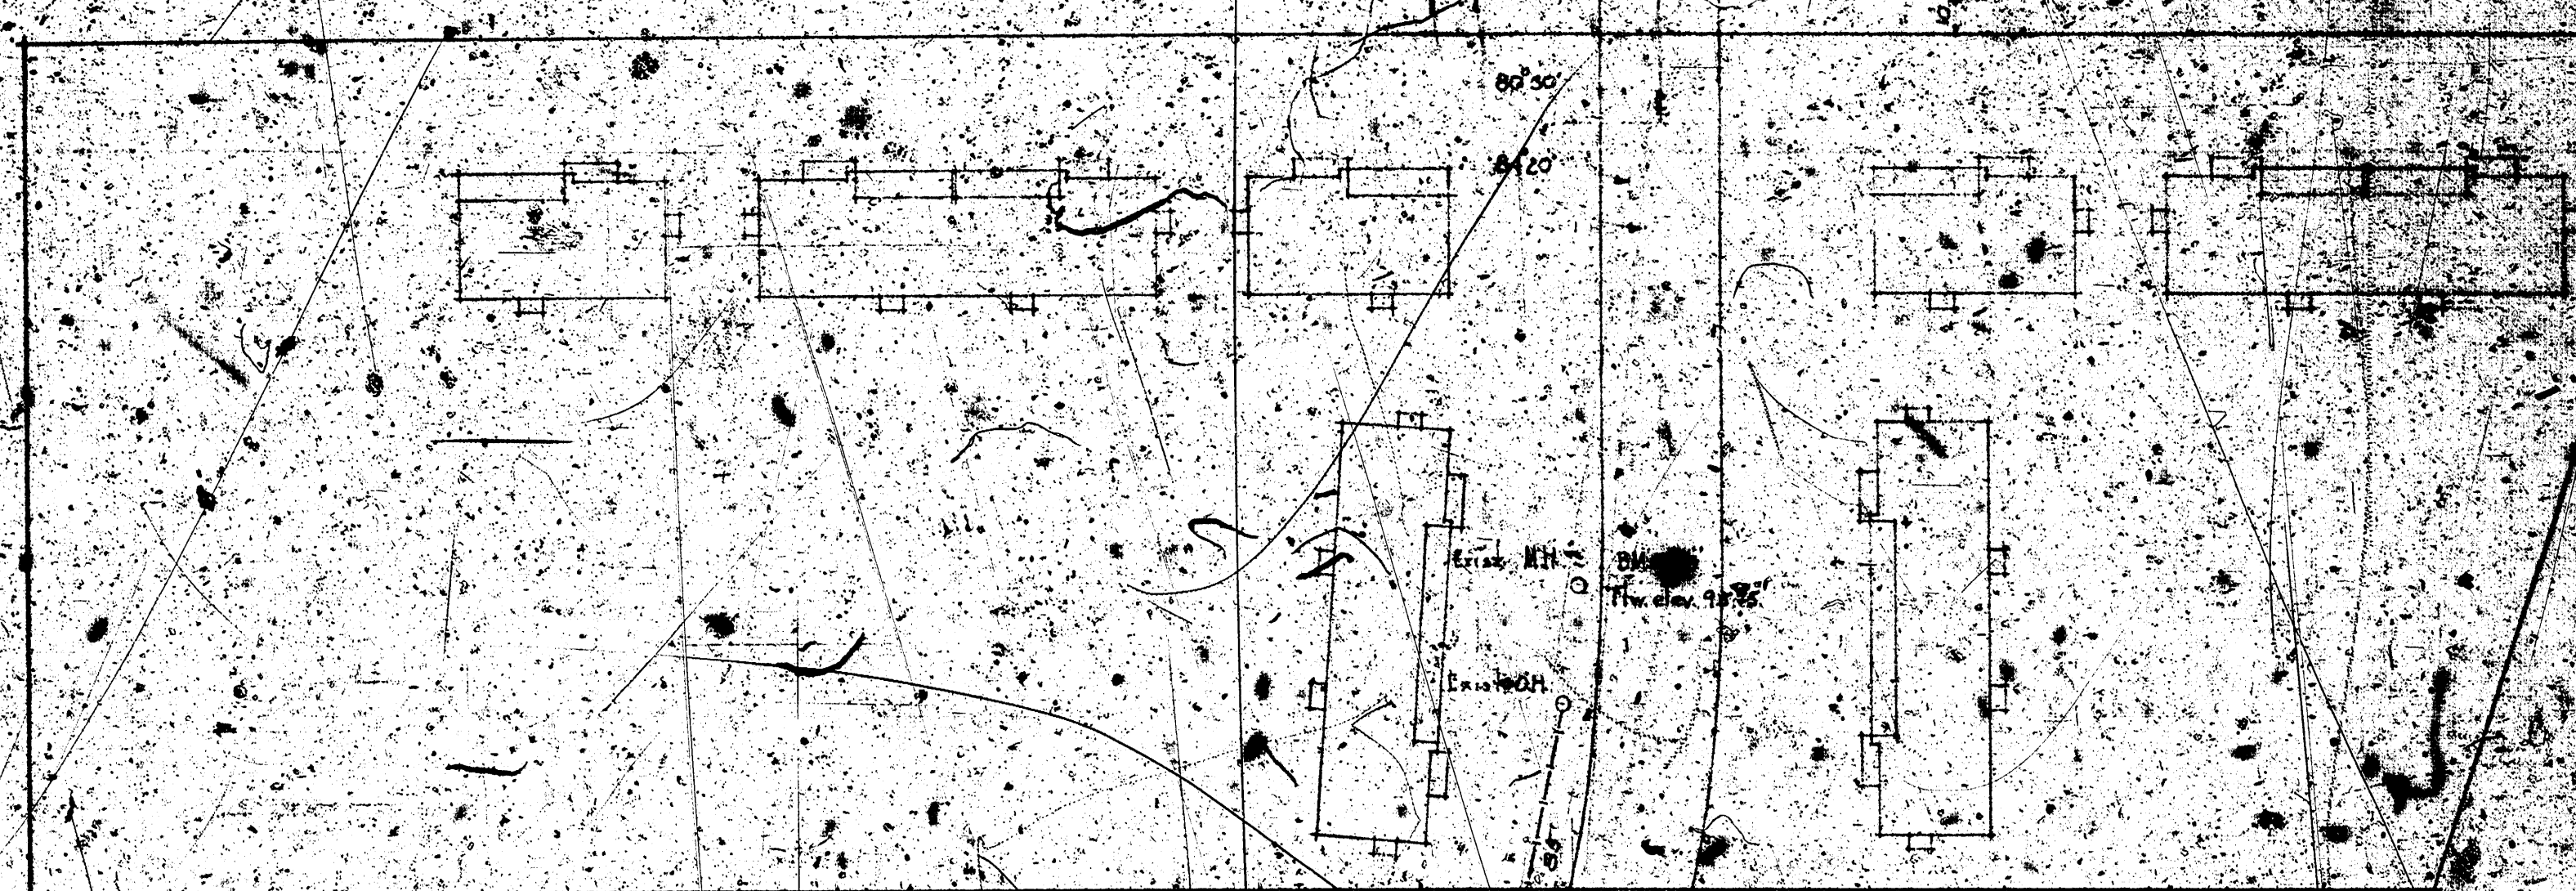

SEWER PLAN
Scale 1" = 40'

D.E. McCarty - Architect
321 No. 8th St. - Wichita
Plan No. 178, July 1950, Sheet 1-A