



PROPOSED PLAN SANITARY SEWER TO SERVE STADIUM UNIVERSITY OF WICHITA

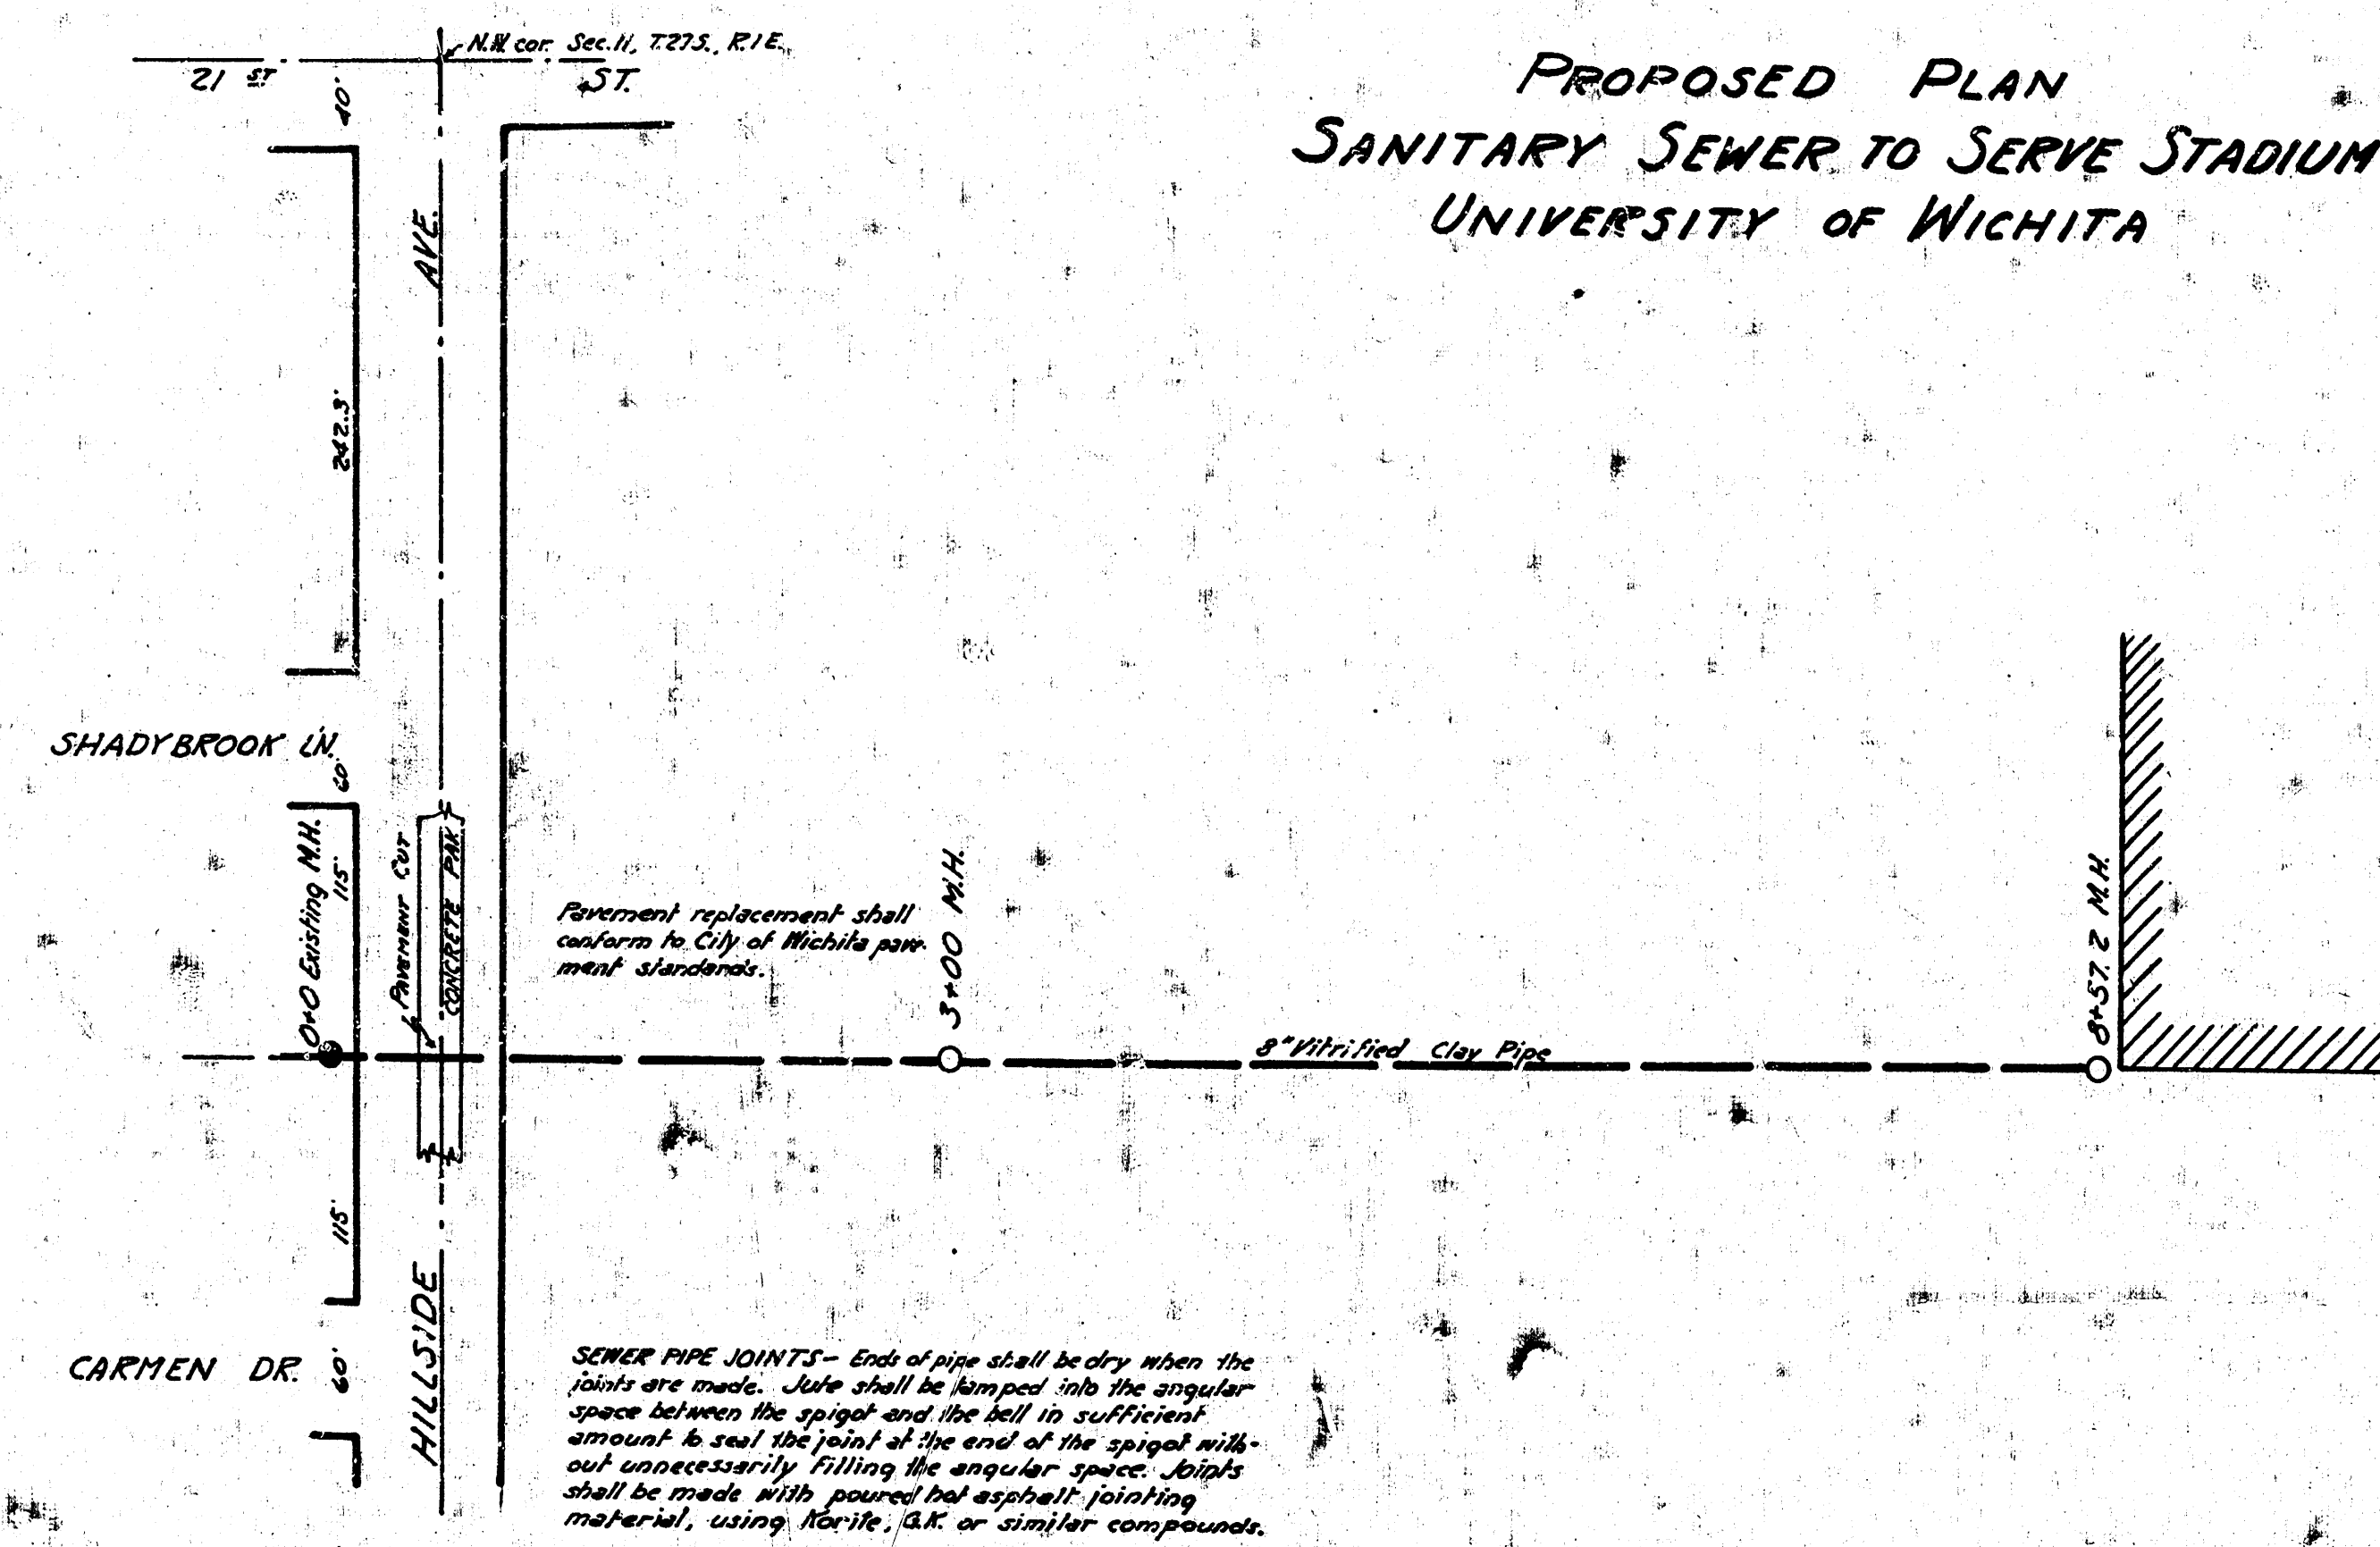

SEWER PIPE JOINTS-- Ends of pipe shall be dry when the joints are made. Jute shall be tamped into the angular space between the upper and the bell in sufficient amount to seal the joint at the end of the segment without unnecessarily filling the angular space. Joints shall be made with poured hot asphalt, puttying material, using kerosene, oil or similar compounds.

B.M. Elev. 171.67 - 8" in Globe. H. of Hillside & N. of Carmen.

DEPARTMENT OF SERVICE - CITY OF WICHITA, KANSAS
ENGINEERING DIVISION
L.K. WHITE
CITY ENGINEER
PLAN SCALE 1"=80' PROFILE SCALE 1"=80' DATE 1/2/36
DESIGN BY R.E.S. 1/2/36

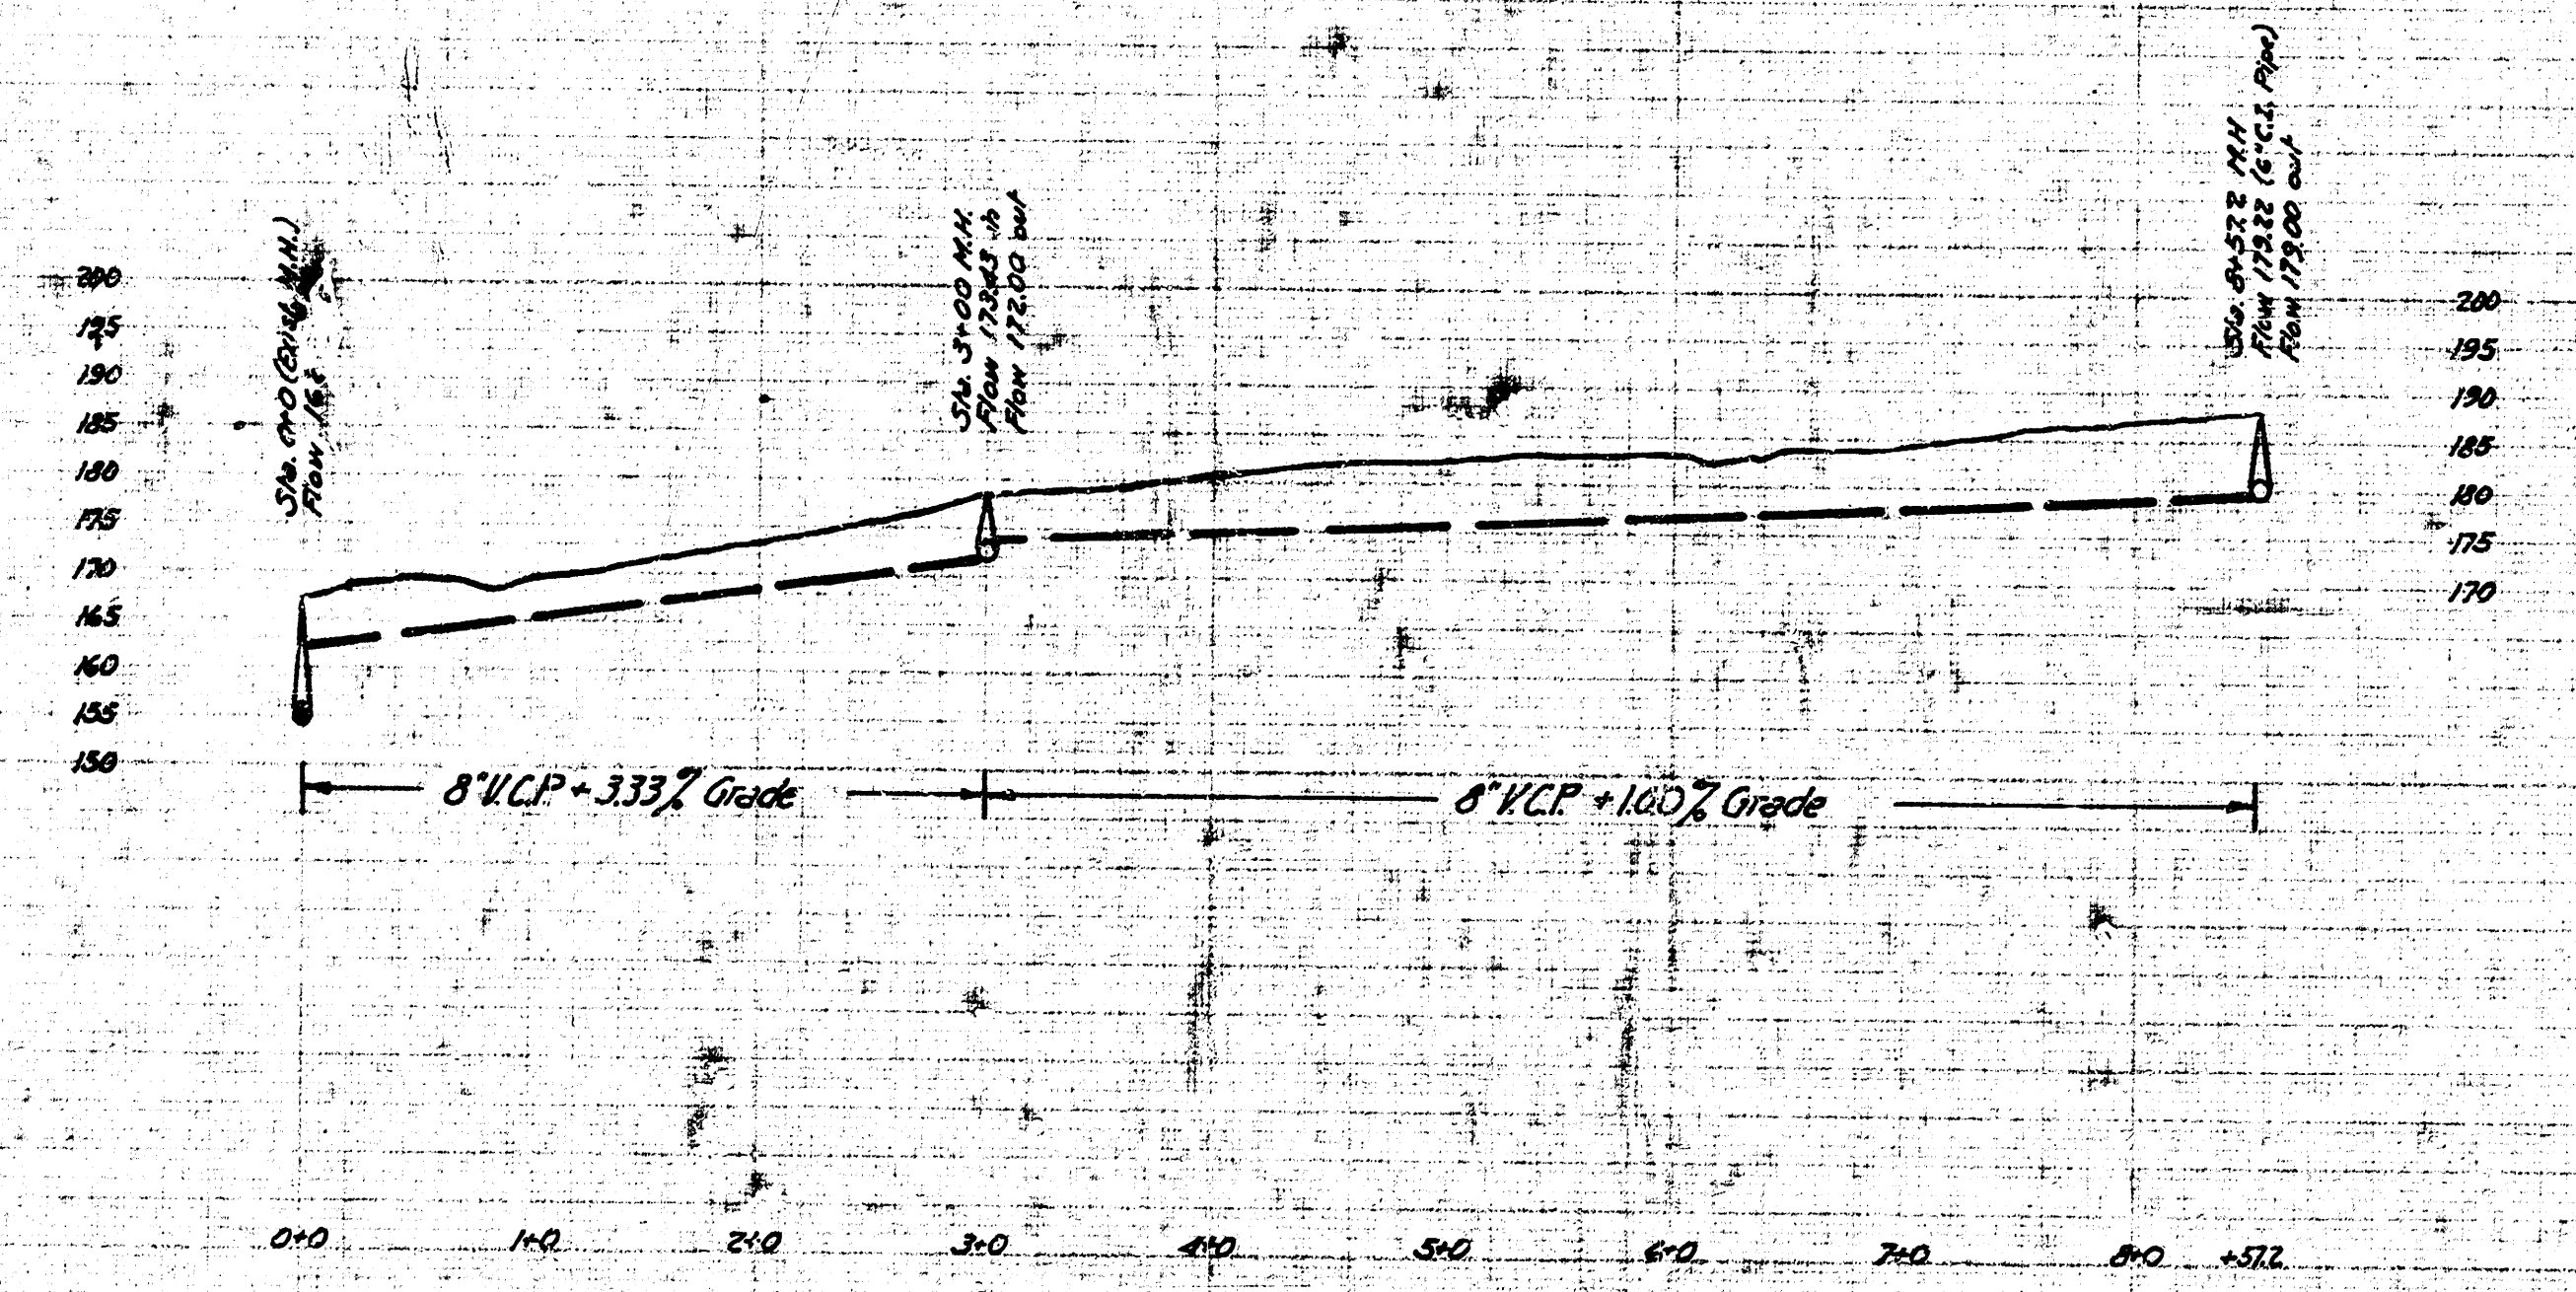

Revised 1/2/36
By E. S. 1/2/36