



100
100
100

CENTRAL

AVENUE

71	72
69	70
67	68
65	66
63	64
61	62
59	60
57	58
55	56
53	54
51	52
49	50

Map of
Sewer District N^o 2

Wichita - Kans.

Scale - One Inch = 50 Feet.

47	48
45	46
43	44
41	42
39	40
37	38
35	36
33	34
31	32
29	30
27	28
25	26

47	48
45	46
43	44
41	42
39	40
37	38
35	36
33	34
31	32
29	30
27	28
25	26

47	48
45	46
43	44
41	42
39	40
37	38
35	36
33	34
31	32
29	30
27	28
25	26

47	48
45	46
43	44
41	42
39	40
37	38
35	36
33	34
31	32
29	30
27	28
25	26

47	48
45	46
43	44
41	42
39	40
37	38
35	36
33	34
31	32
29	30
27	28
25	26

23	24
21	22
19	20

23	24
21	22
19	20

23	24
21	22
19	20


23	24
21	22
19	20

23	24
21	22
19	20

FLUSH TRINK
Sewer District N^o 2
WICHITA-KANS.

J. W. Thompson
City Engineer

Scale 1" = 1'

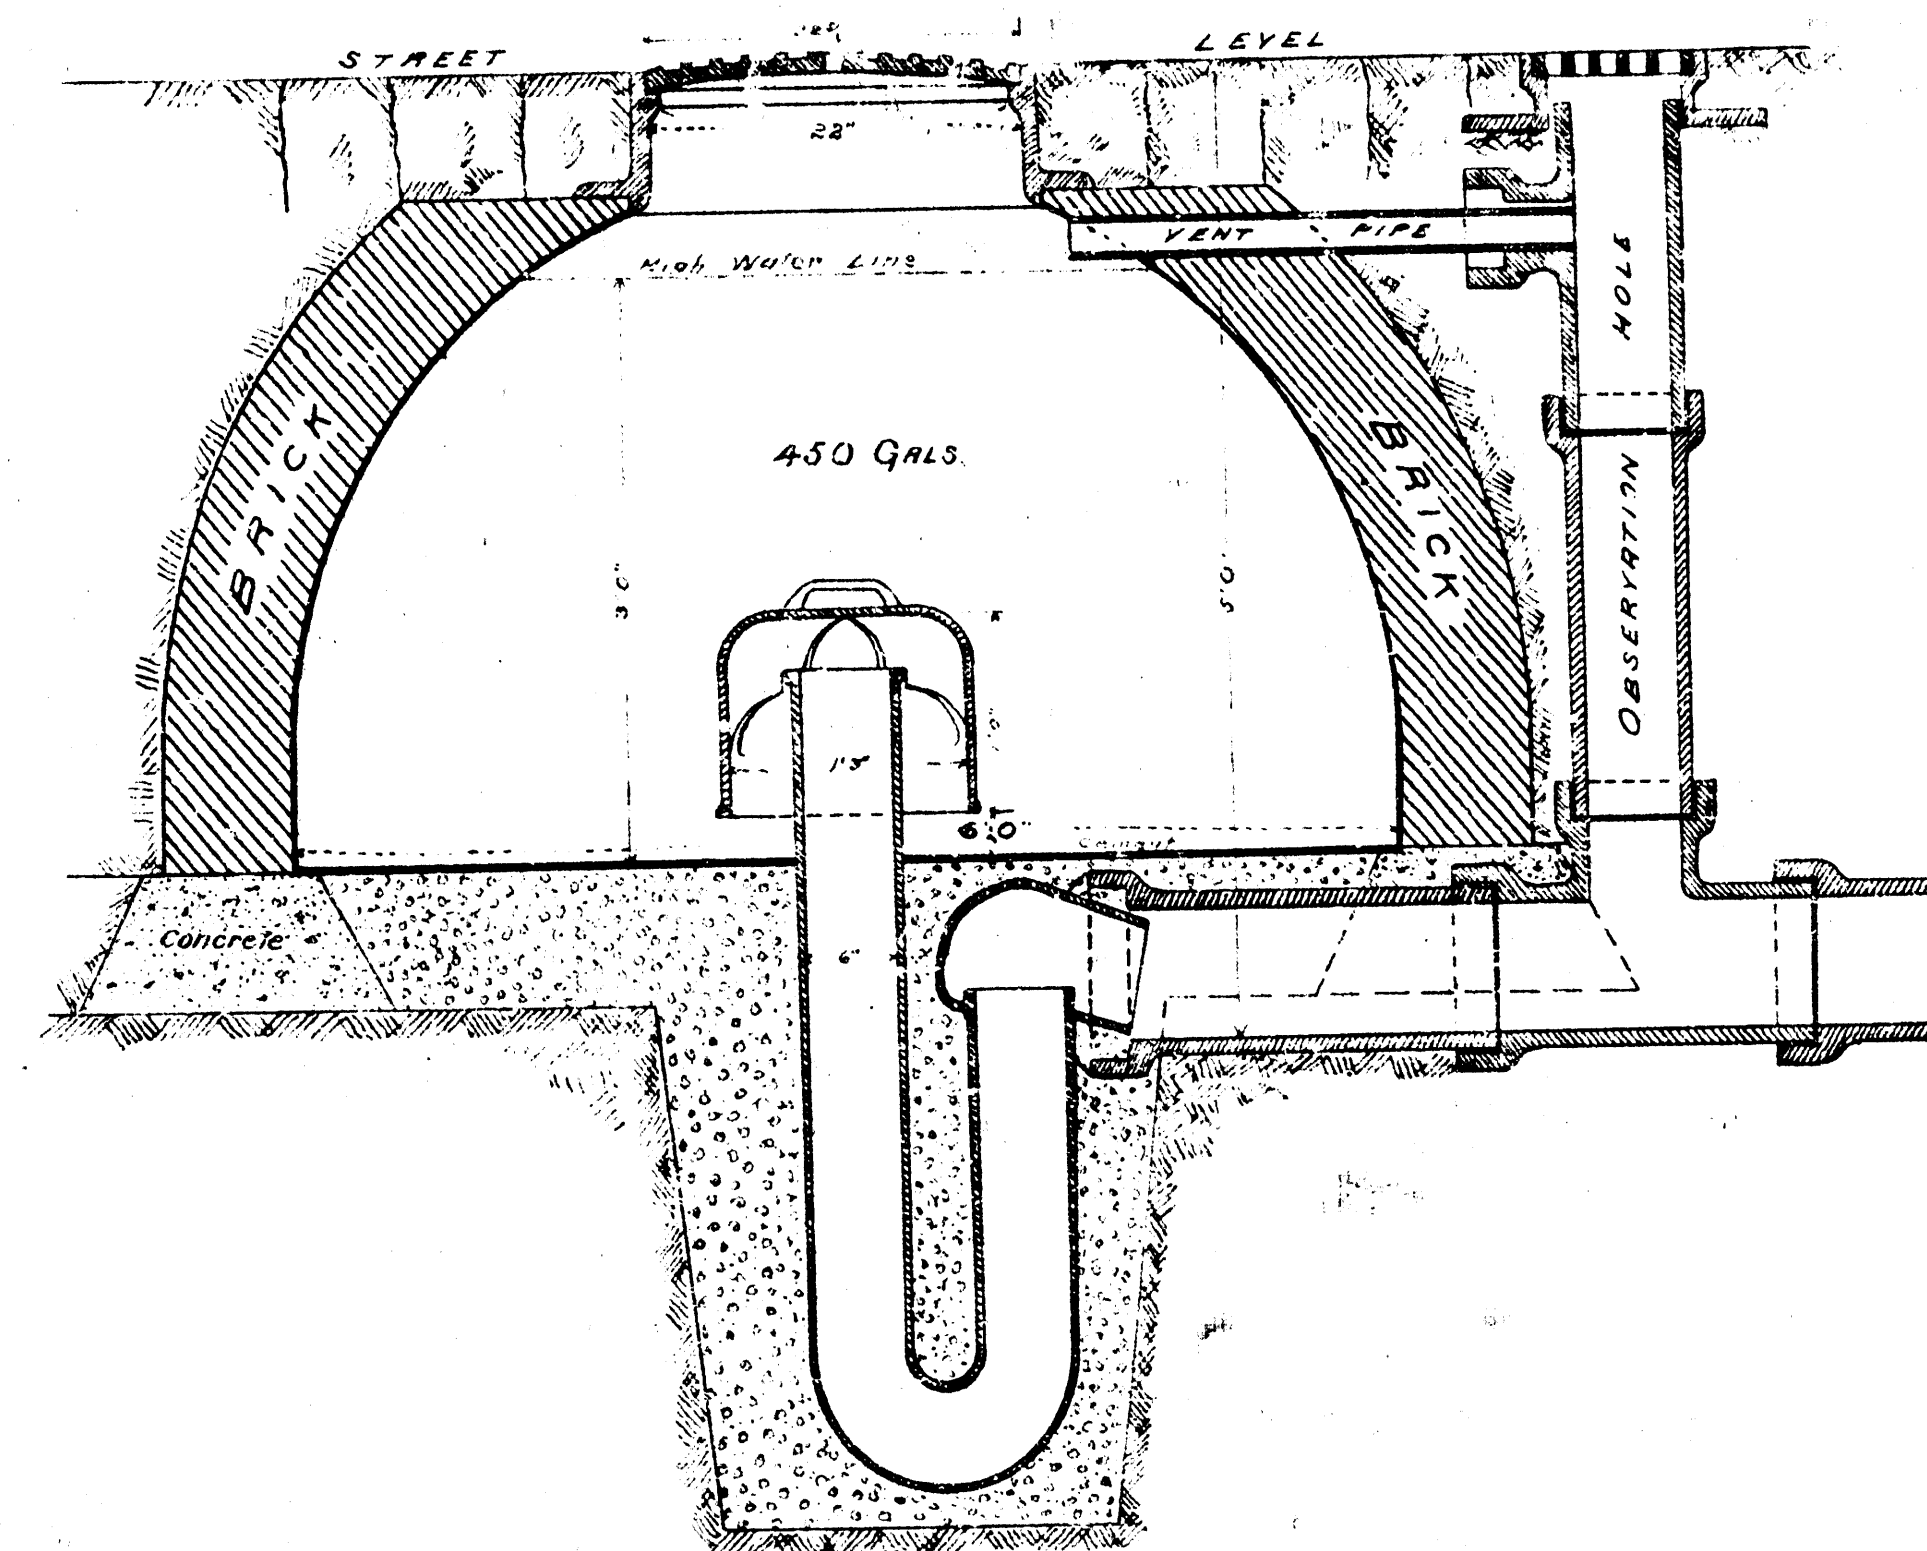


—MANHOLE—

Sewer District N° 2

WICHITA-KANS.

W. L. Buchanan,
City Engineer

VERTICAL SECTION.

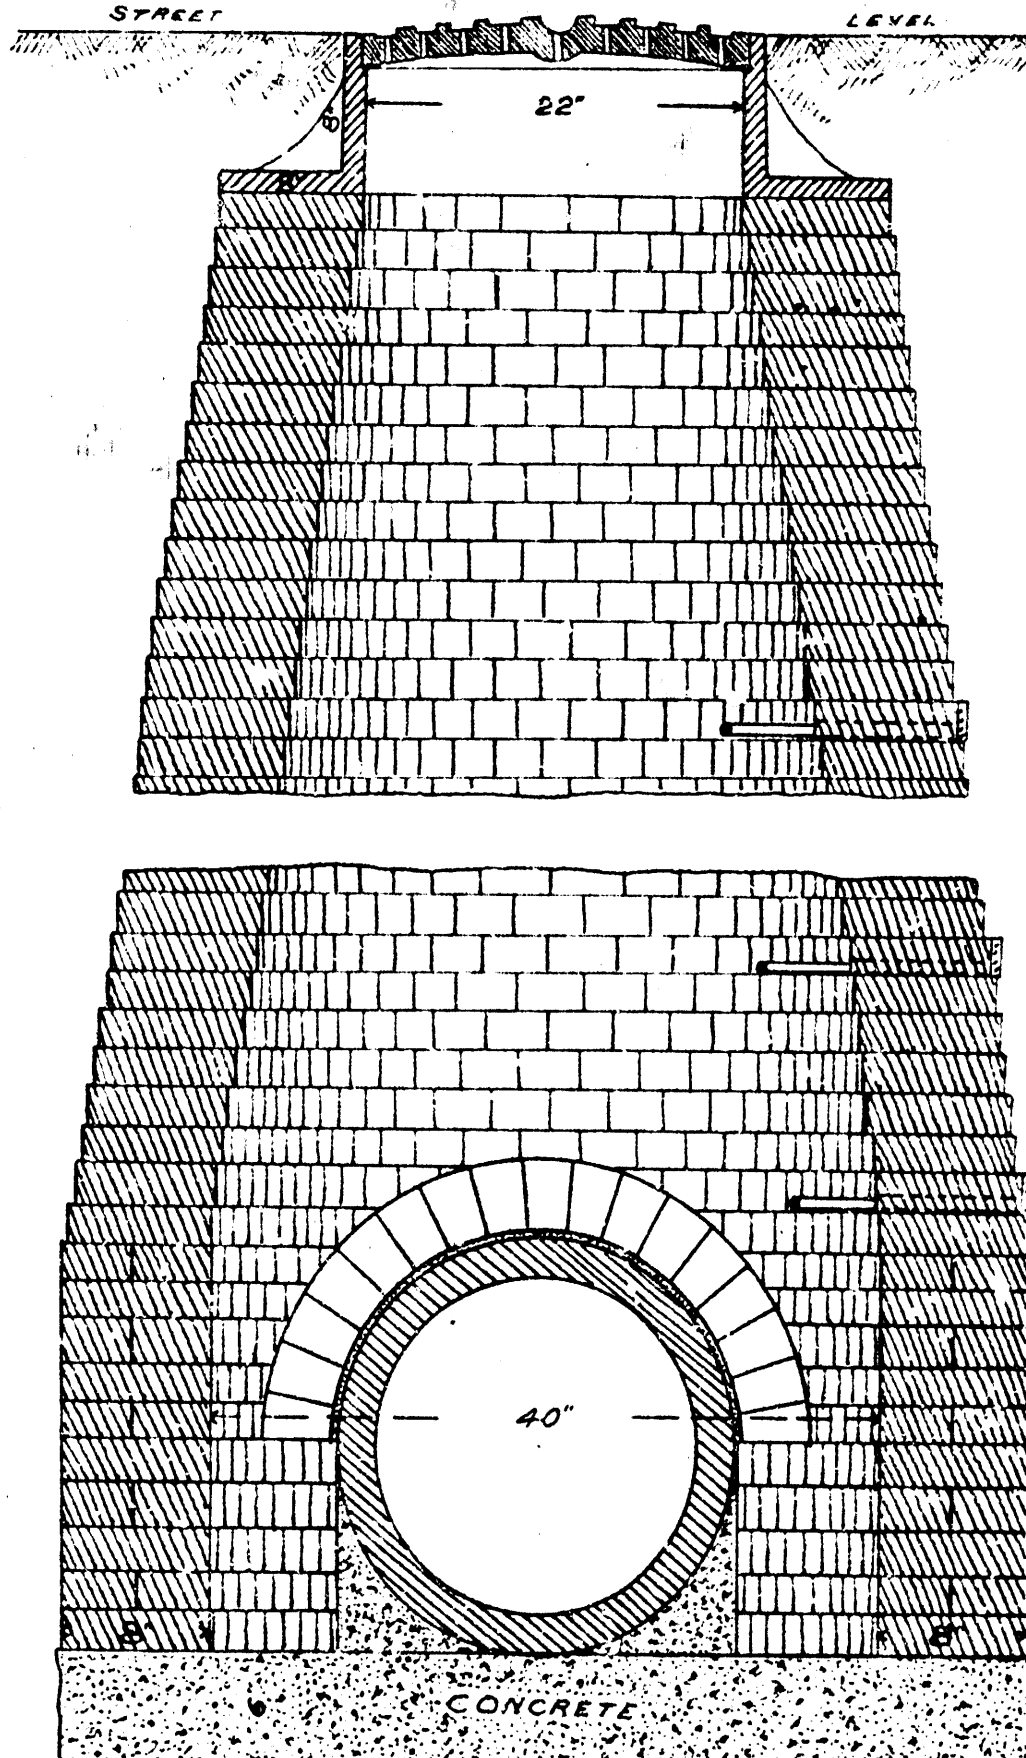

PLAN AND ELEVATION
—SHOWING—
LATERAL CONNECTIONS.

