




Surveyed by G. H. Young, Jr. 12-22-55
 31
 G. H. Young, Jr.

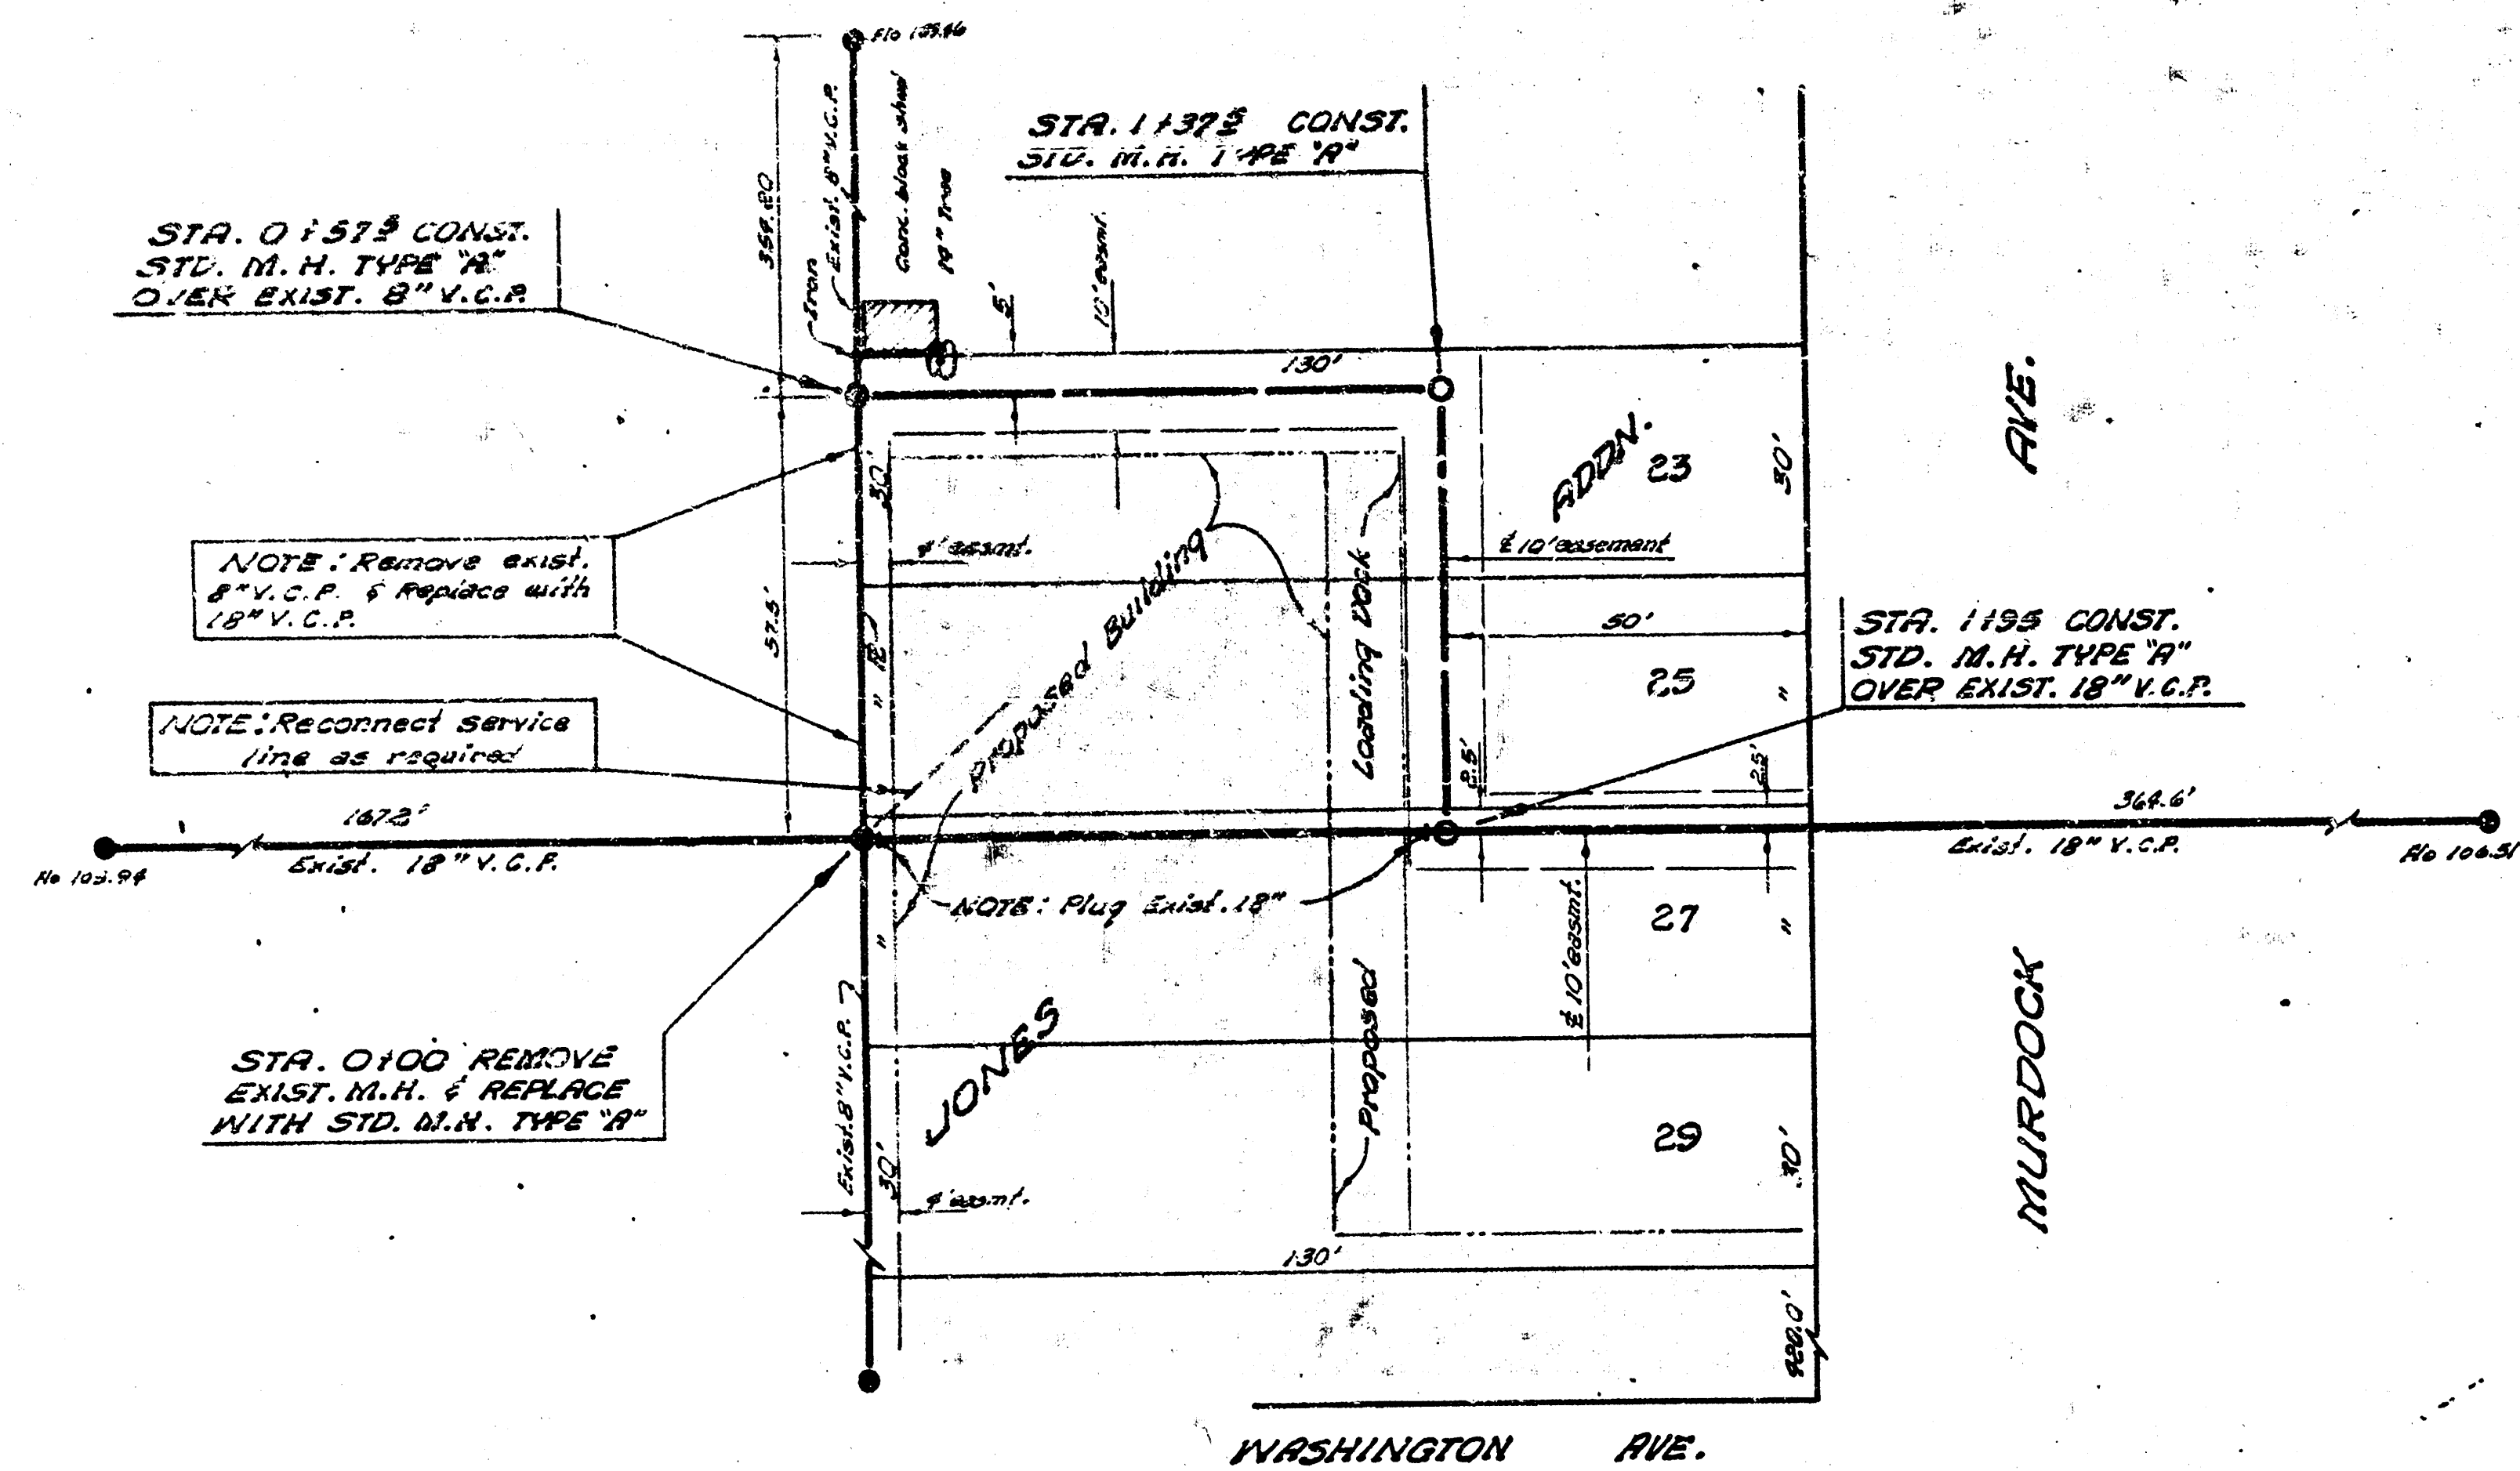

B.M. 113.95 "X" CUT ON E. SIDE CONC. SIGNAL BASE R.R. SIGNAL CONTROL 136' S. OF S.L. MURDOCK & 17' W. OF W.L. WASHINGTON

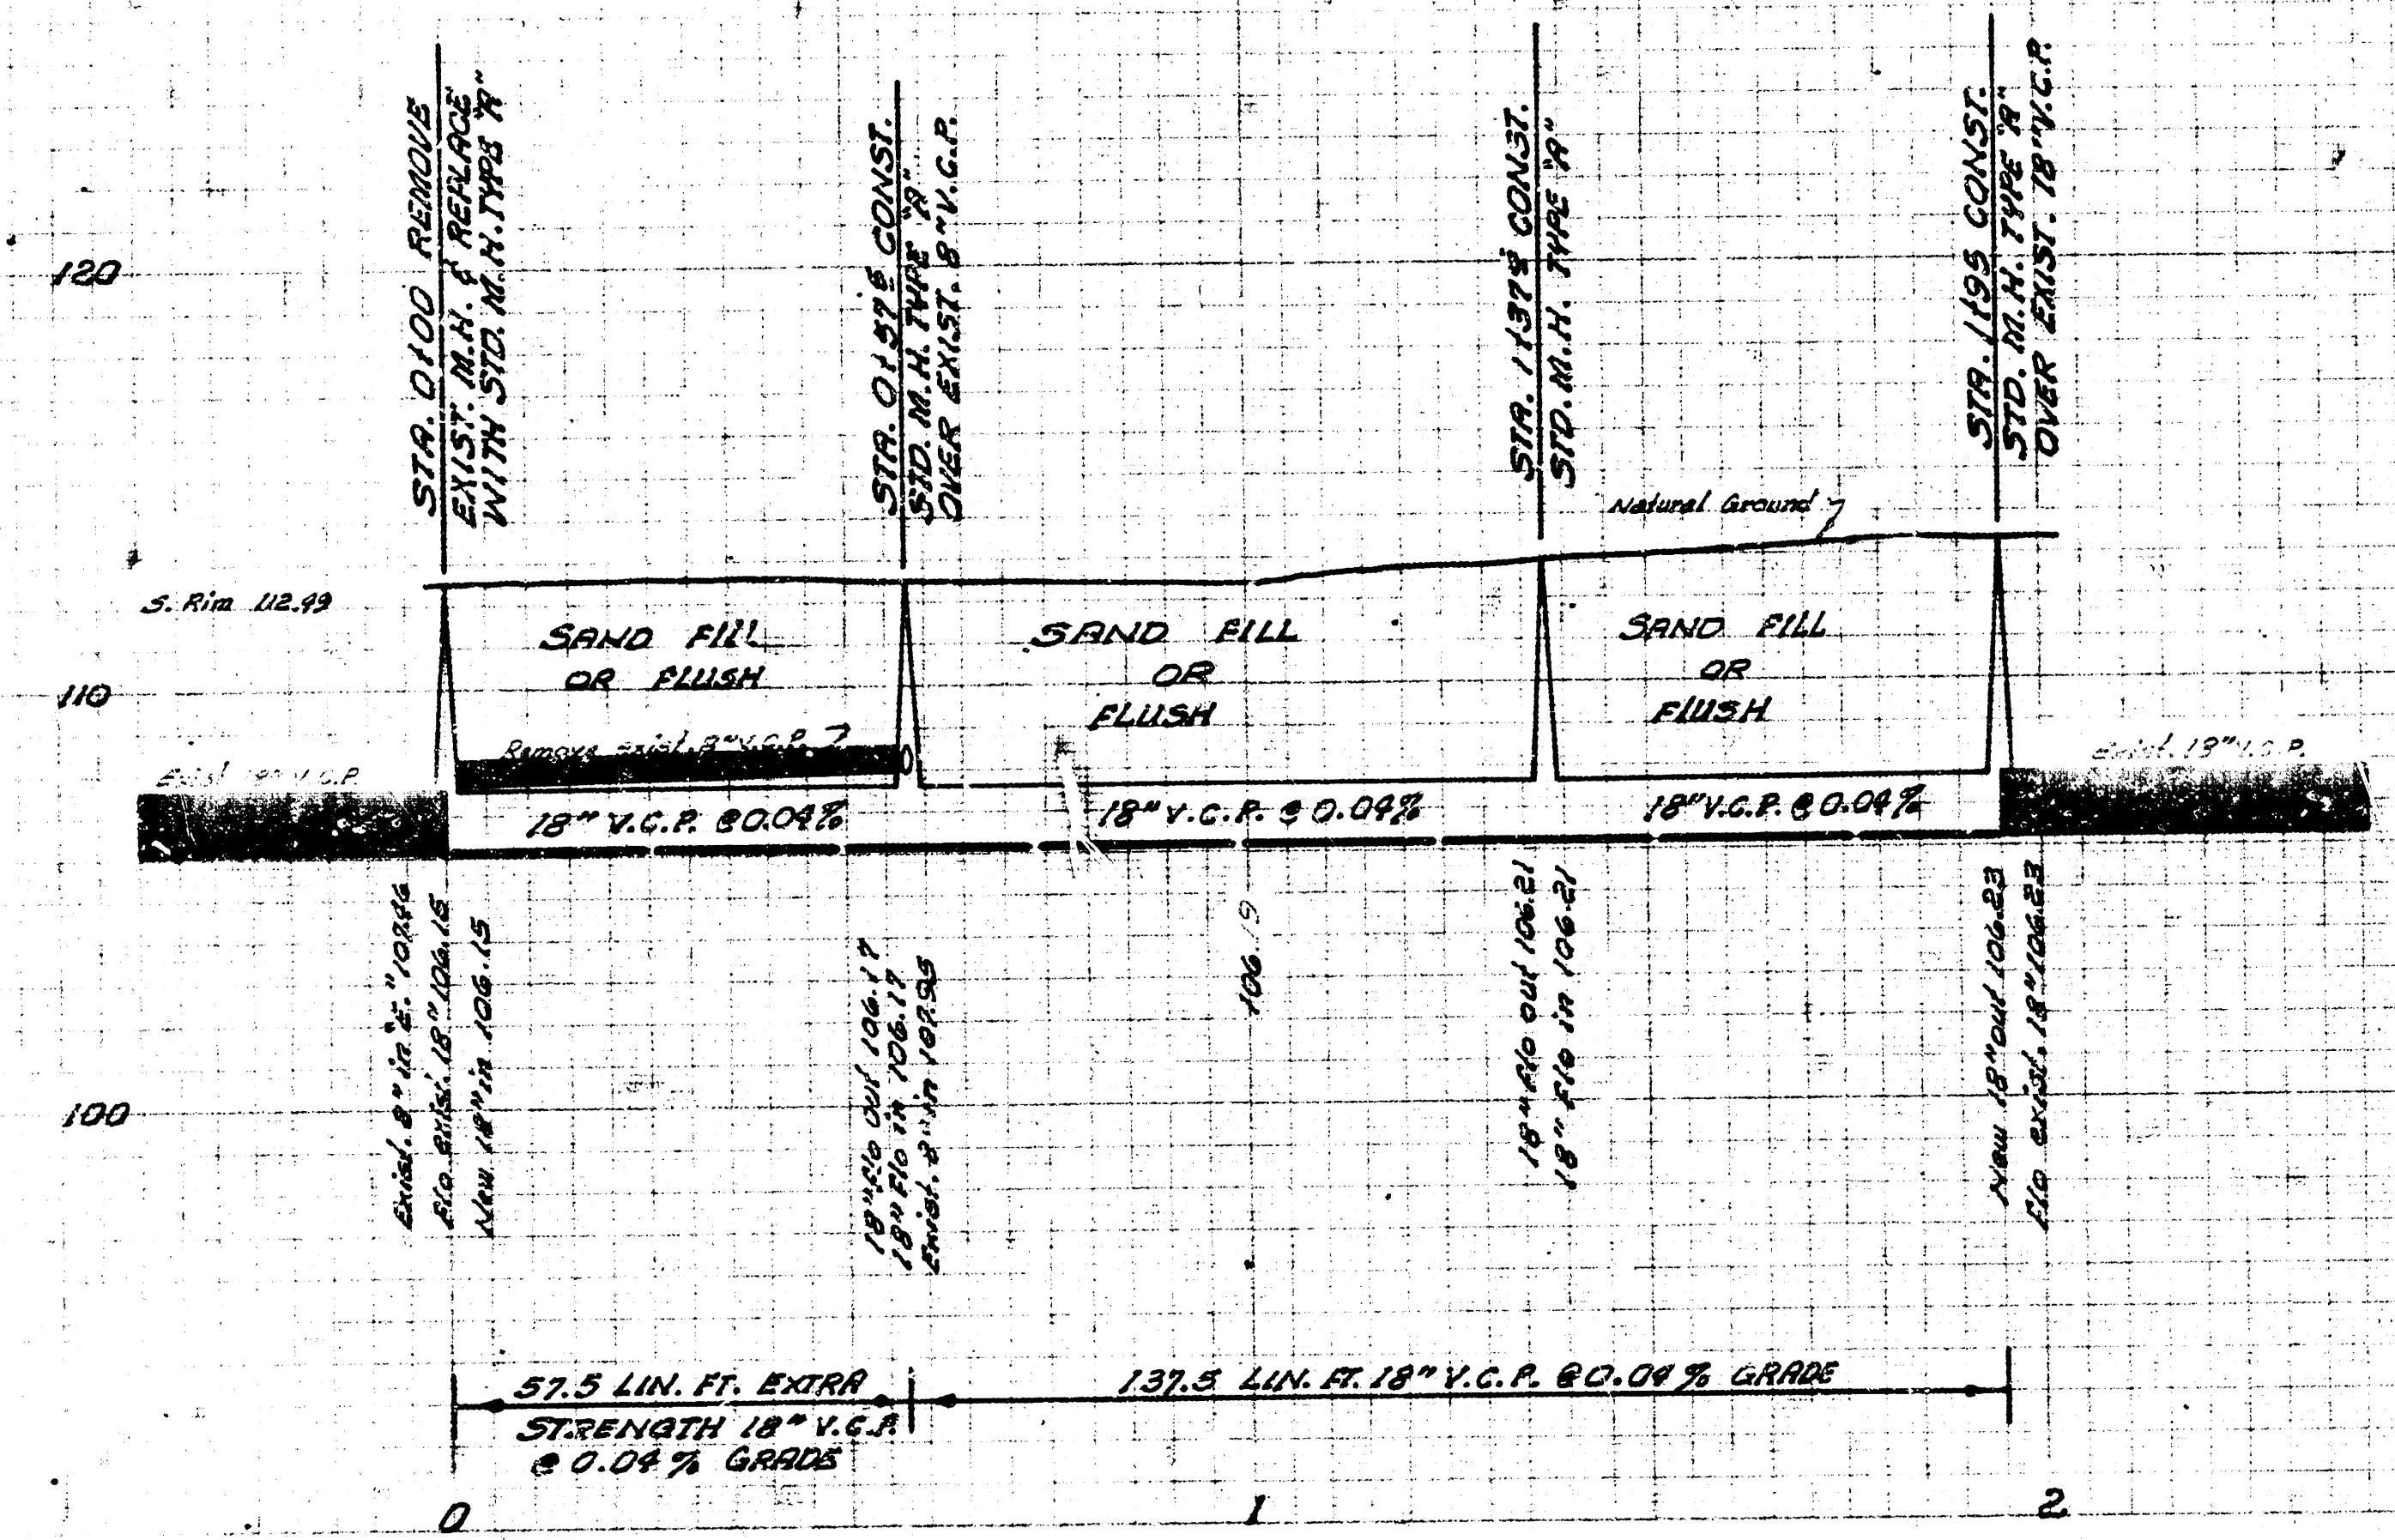

BR A-375
 6-3-66

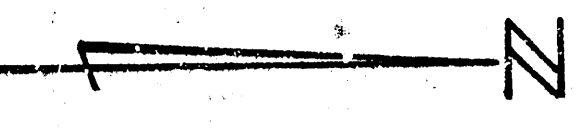

NOTE TO CONTRACTOR:
 This project will be constructed under the supervision of the CITY ENGINEER and conforming to the SPECIFICATIONS of the CITY OF WICHITA. The CONTRACTOR shall reimburse the City of Wichita for the cost of engineering, field, and office work.

PLAN SCALE 1"=20'
 PROFILE SCALE 1"=20' HOR.
 1"=4' VERT.

L & L VAN LINES SAN. SEWER
 ALTERATION W. SUB. D. S.S. #1
 CITY OF WICHITA, KANSAS
 B.E. SMITH CITY ENGINEER
 PRIVATE PROJECT
 DATE: MAR. 1955

