




PLAN  
 SYPHON FOR S.W.S. @ STATION 0110 TO 0131, LINE NO. 1  
 Scale 3/8" = 1'-0"

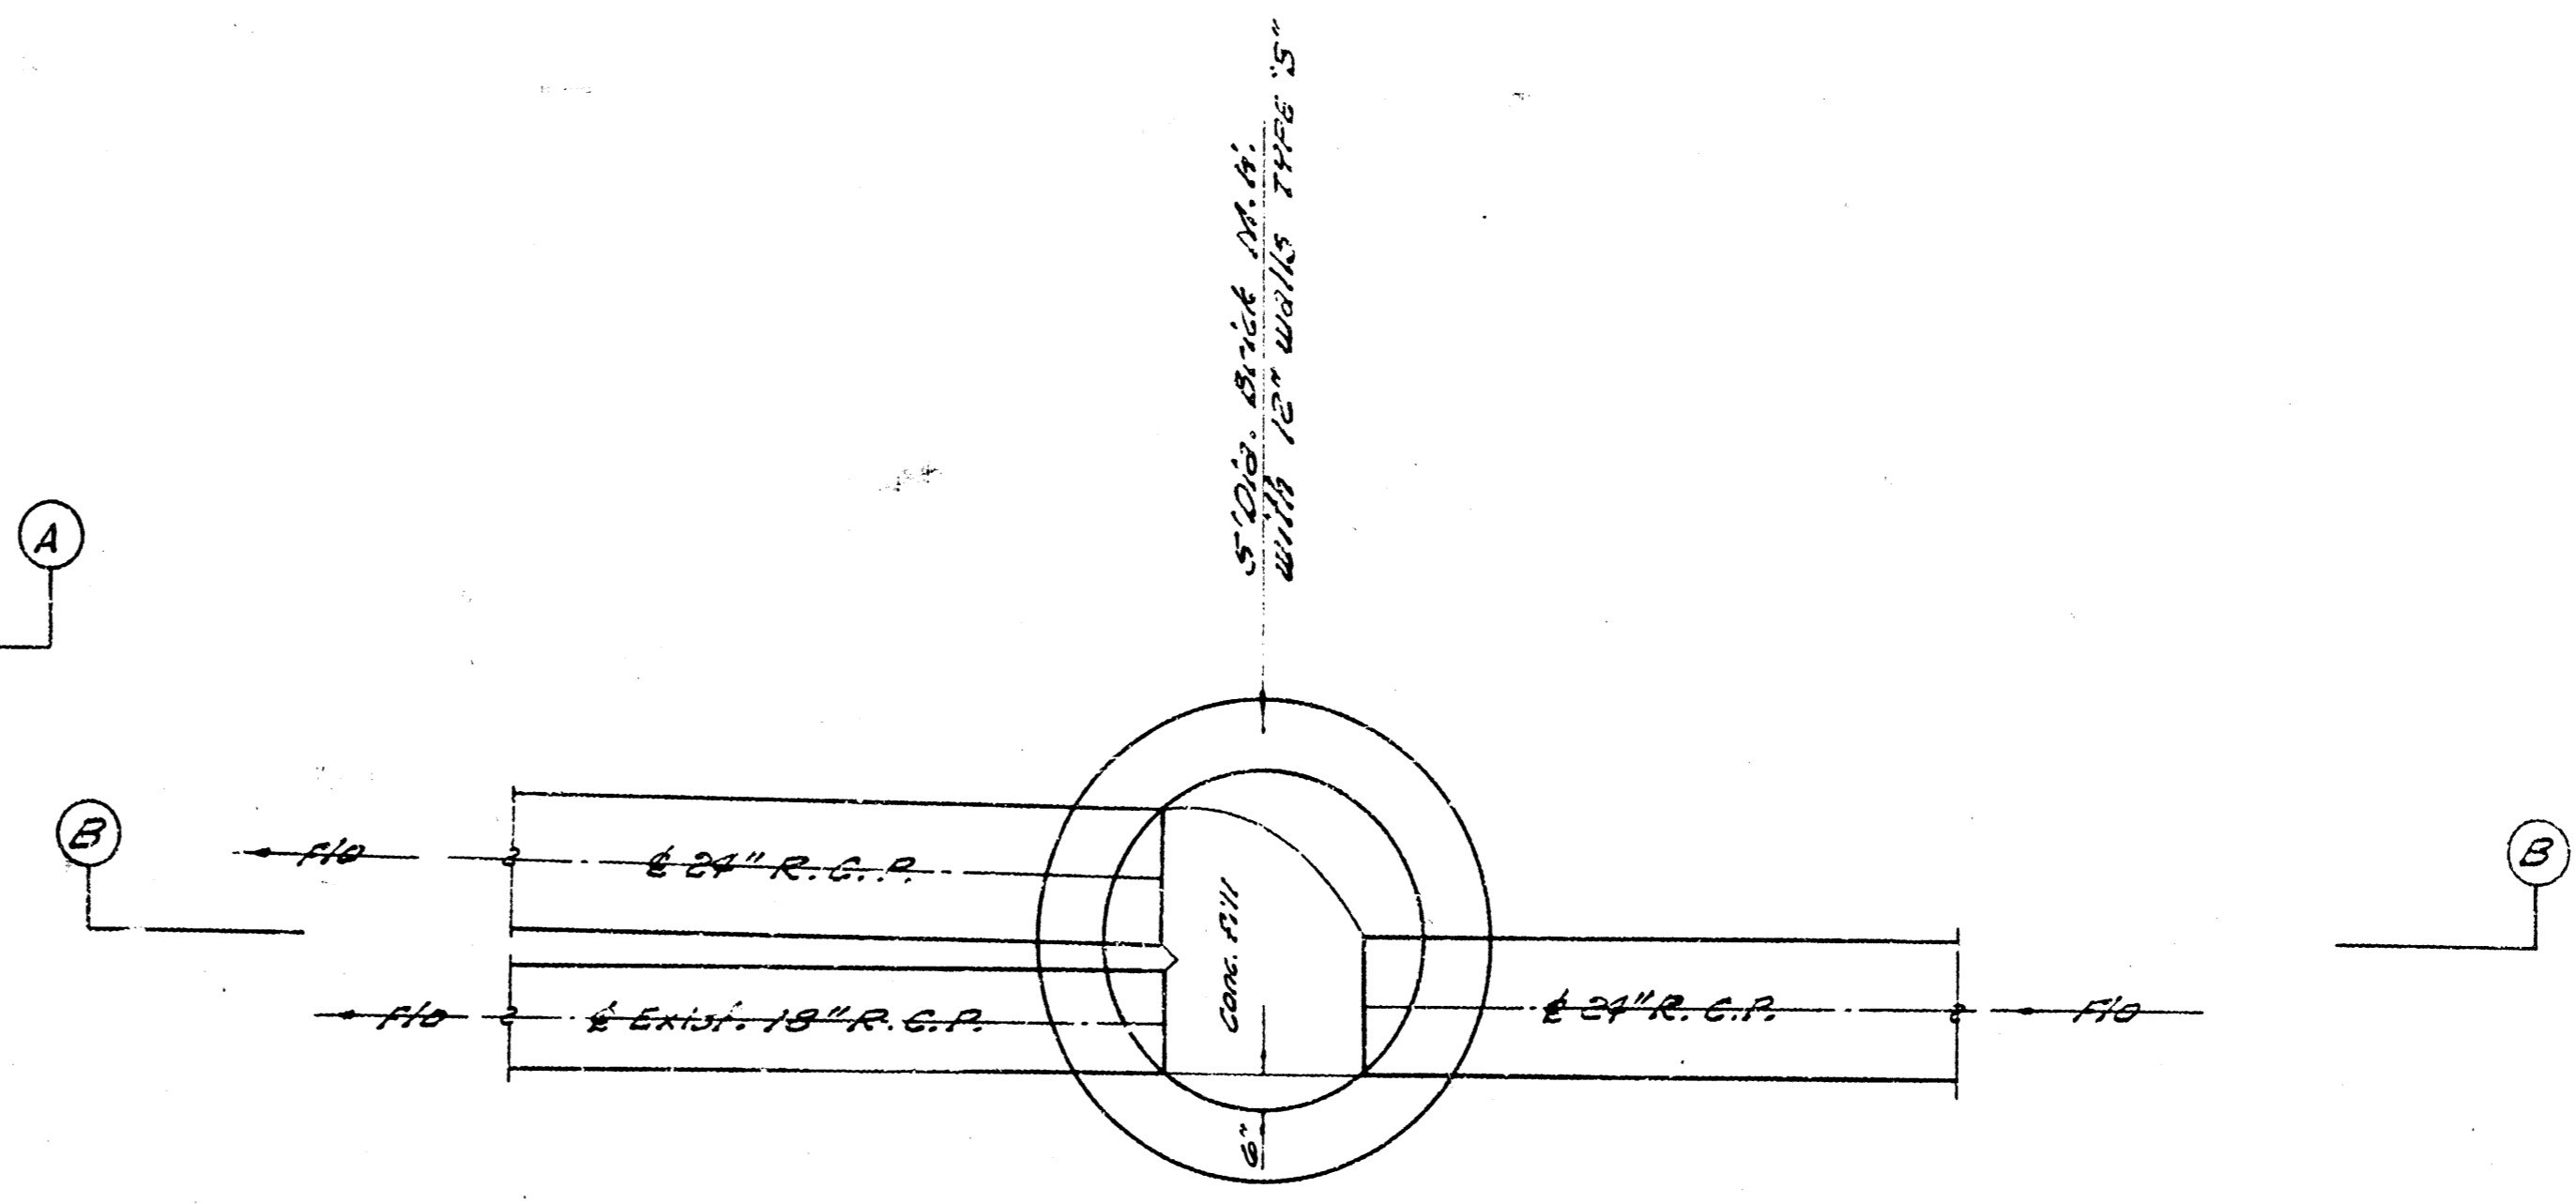

PLAN  
 STA. 1191 LINE NO. 1 STORM WATER SEWER  
 Scale 3/8" = 1'-0"

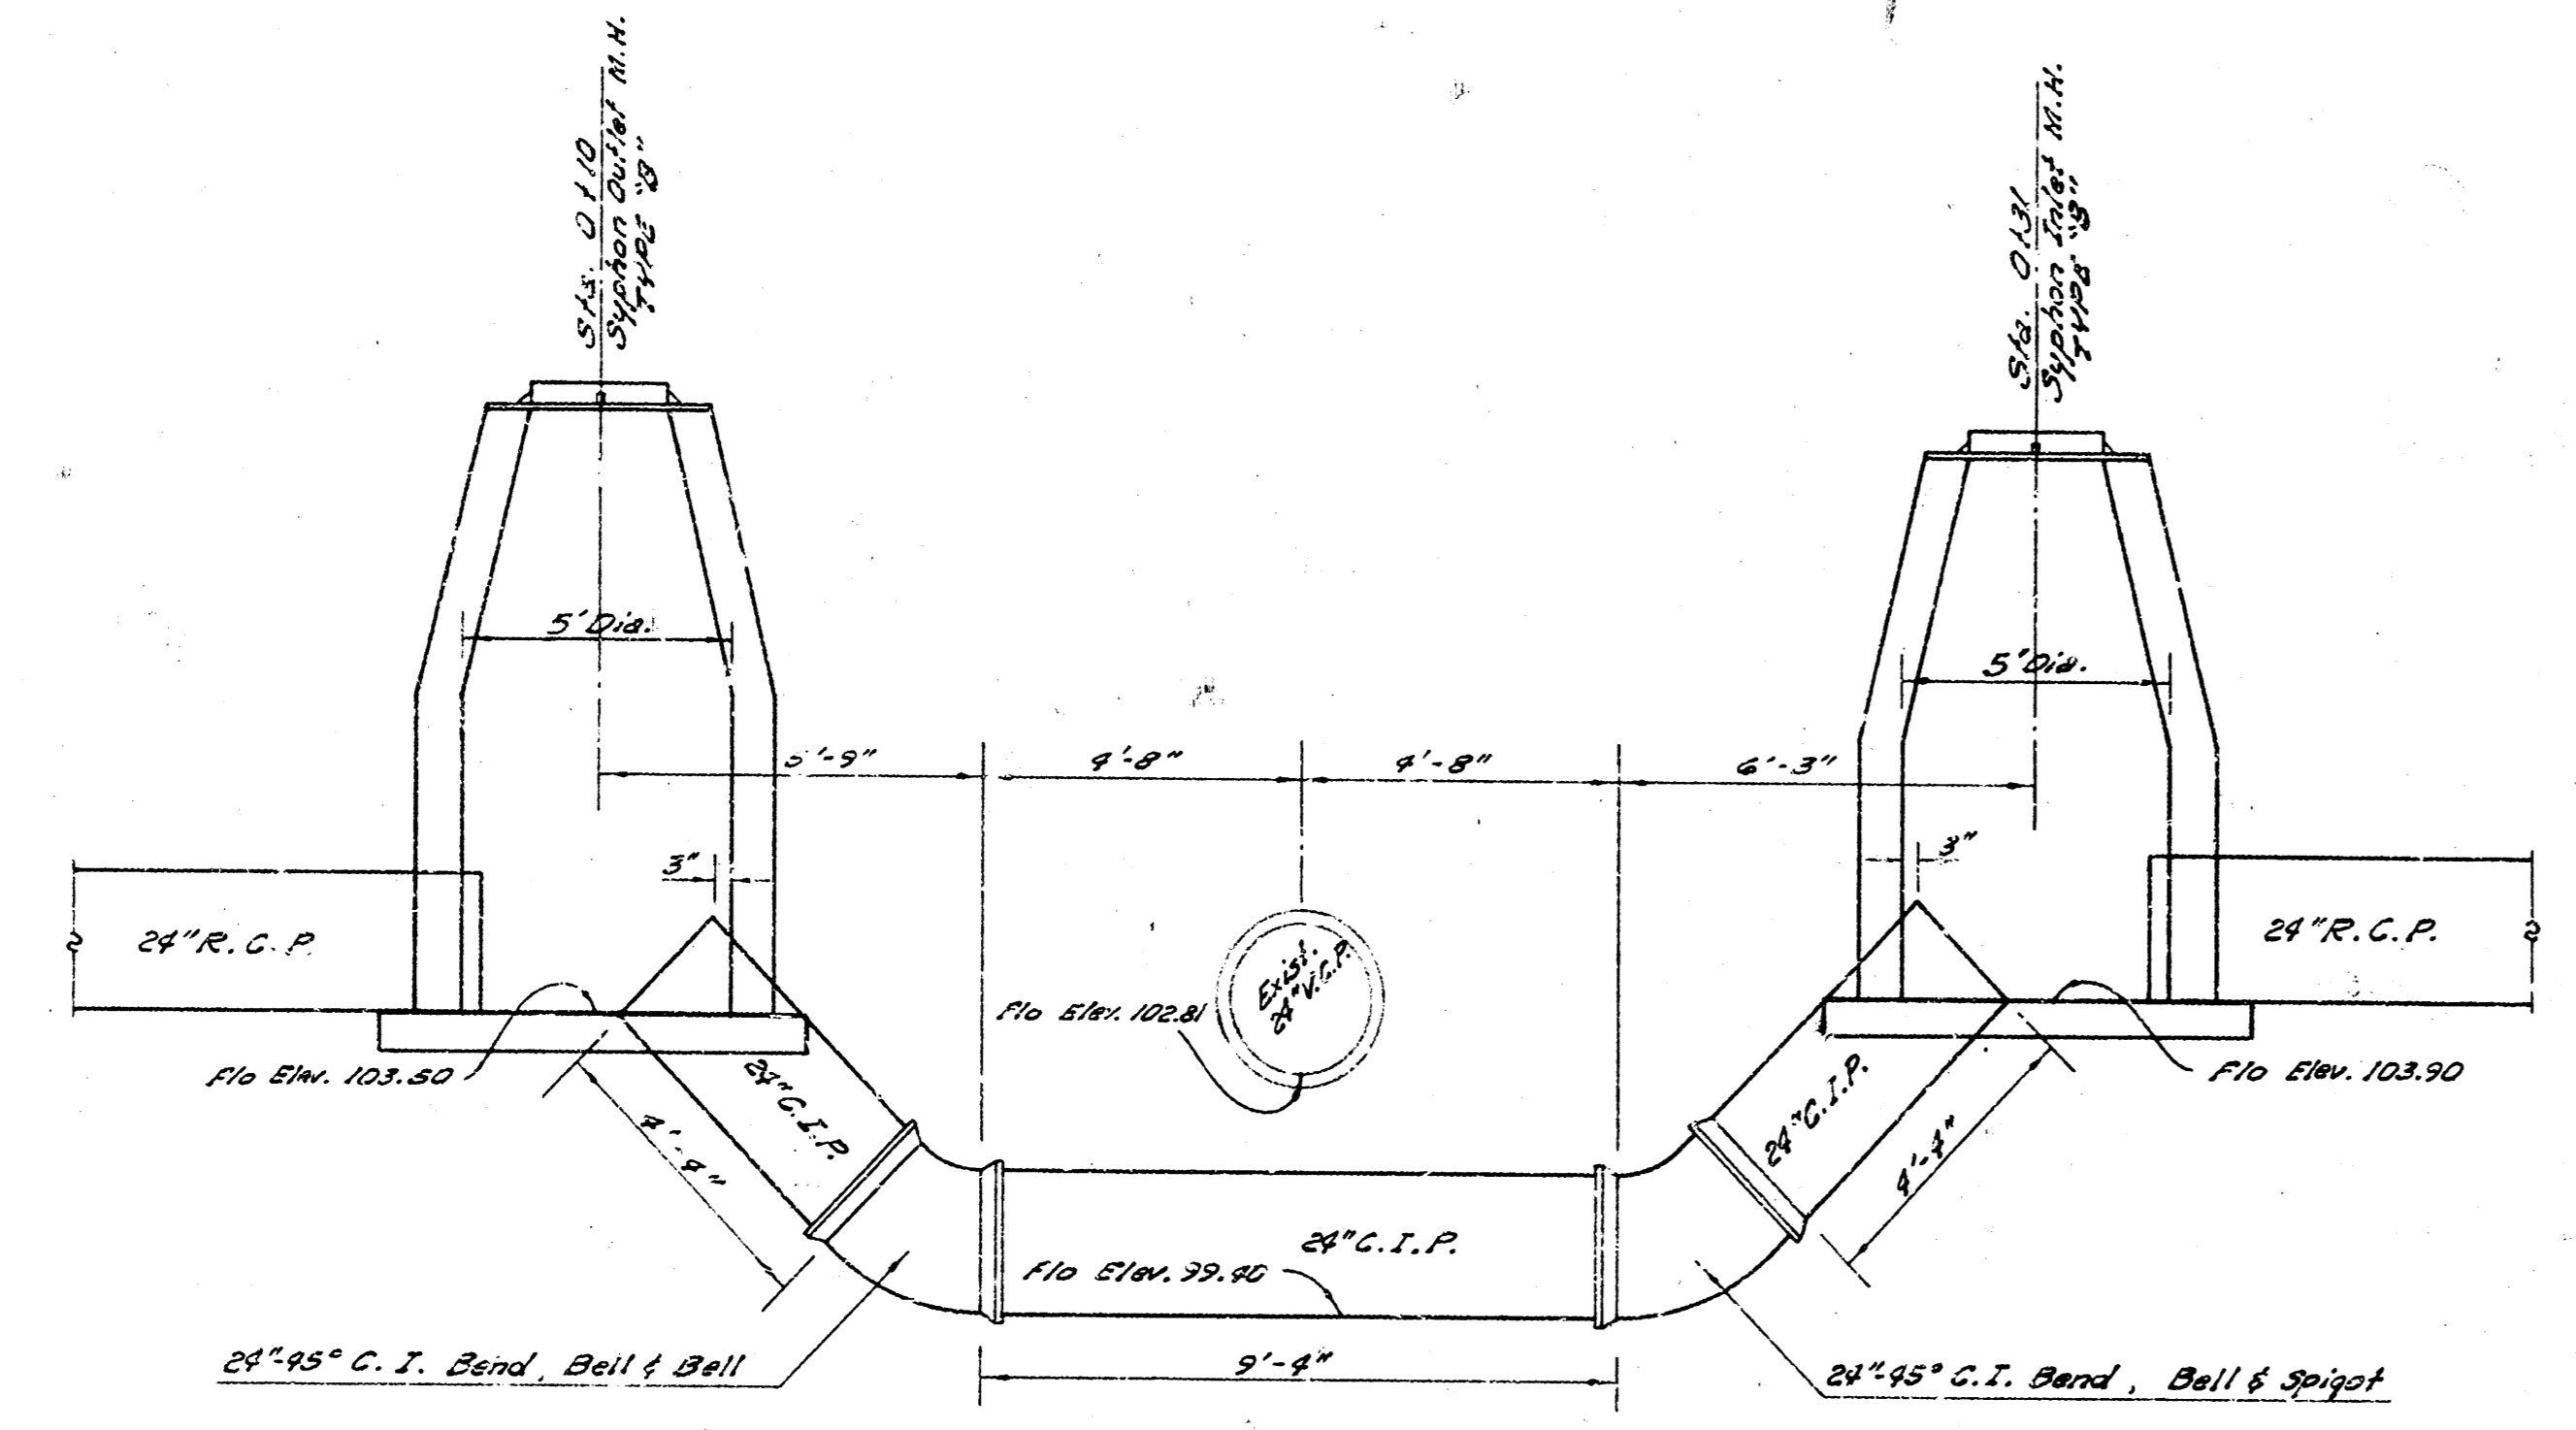

SECTION 'A'  
 Scale 3/8" = 1'-0"

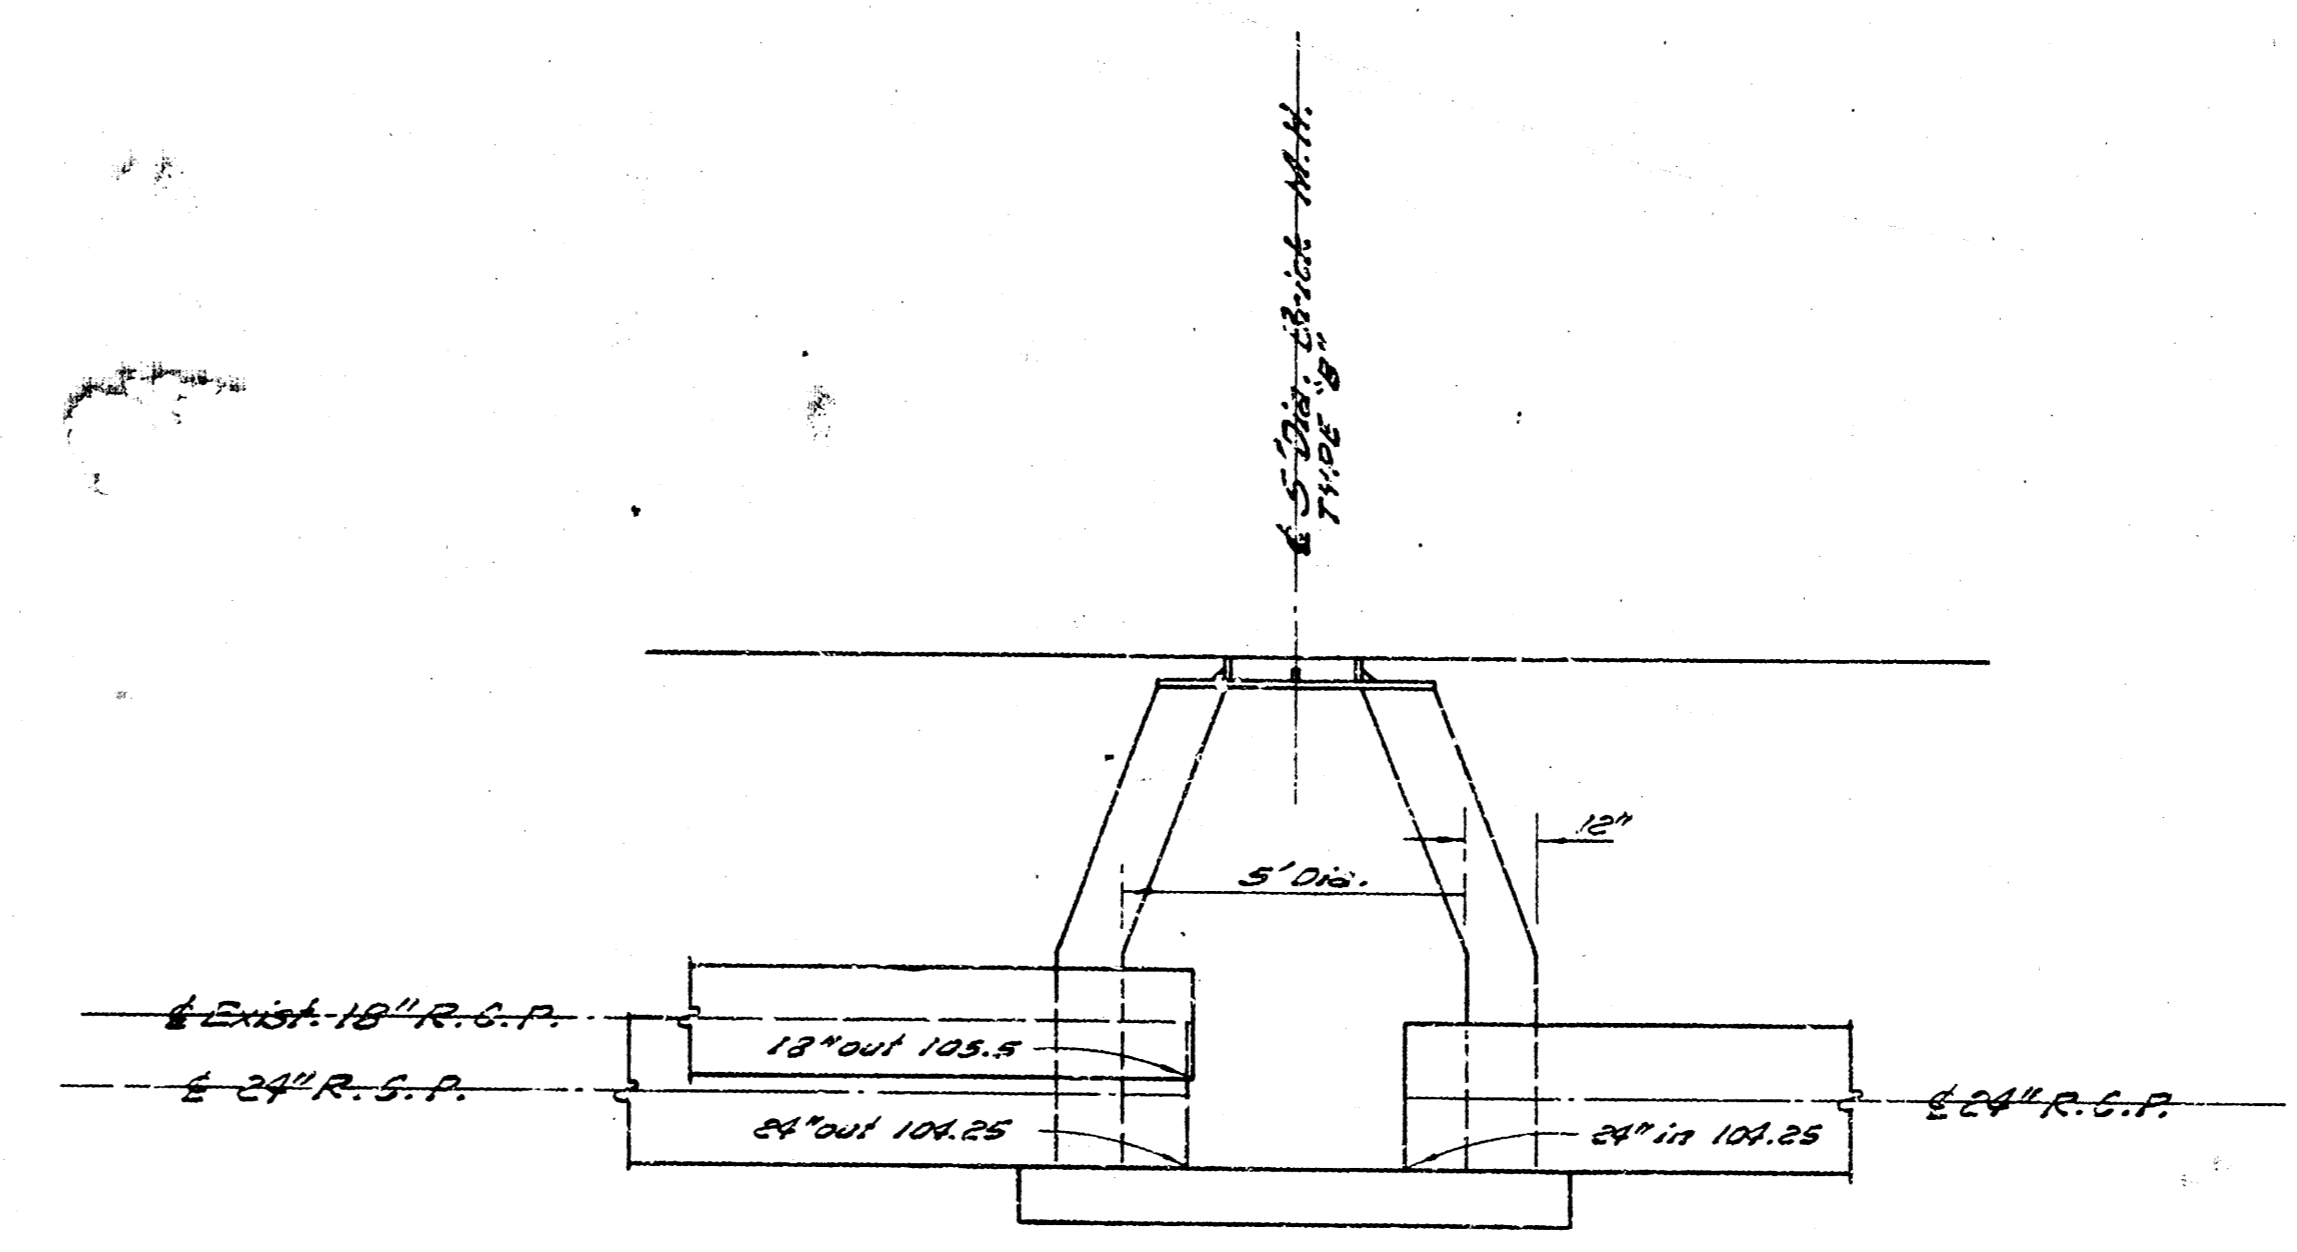

SECTION 'B'  
 STA. 1191 LINE NO. 1 STORM WATER SEWER  
 Scale 3/8" = 1'-0"