

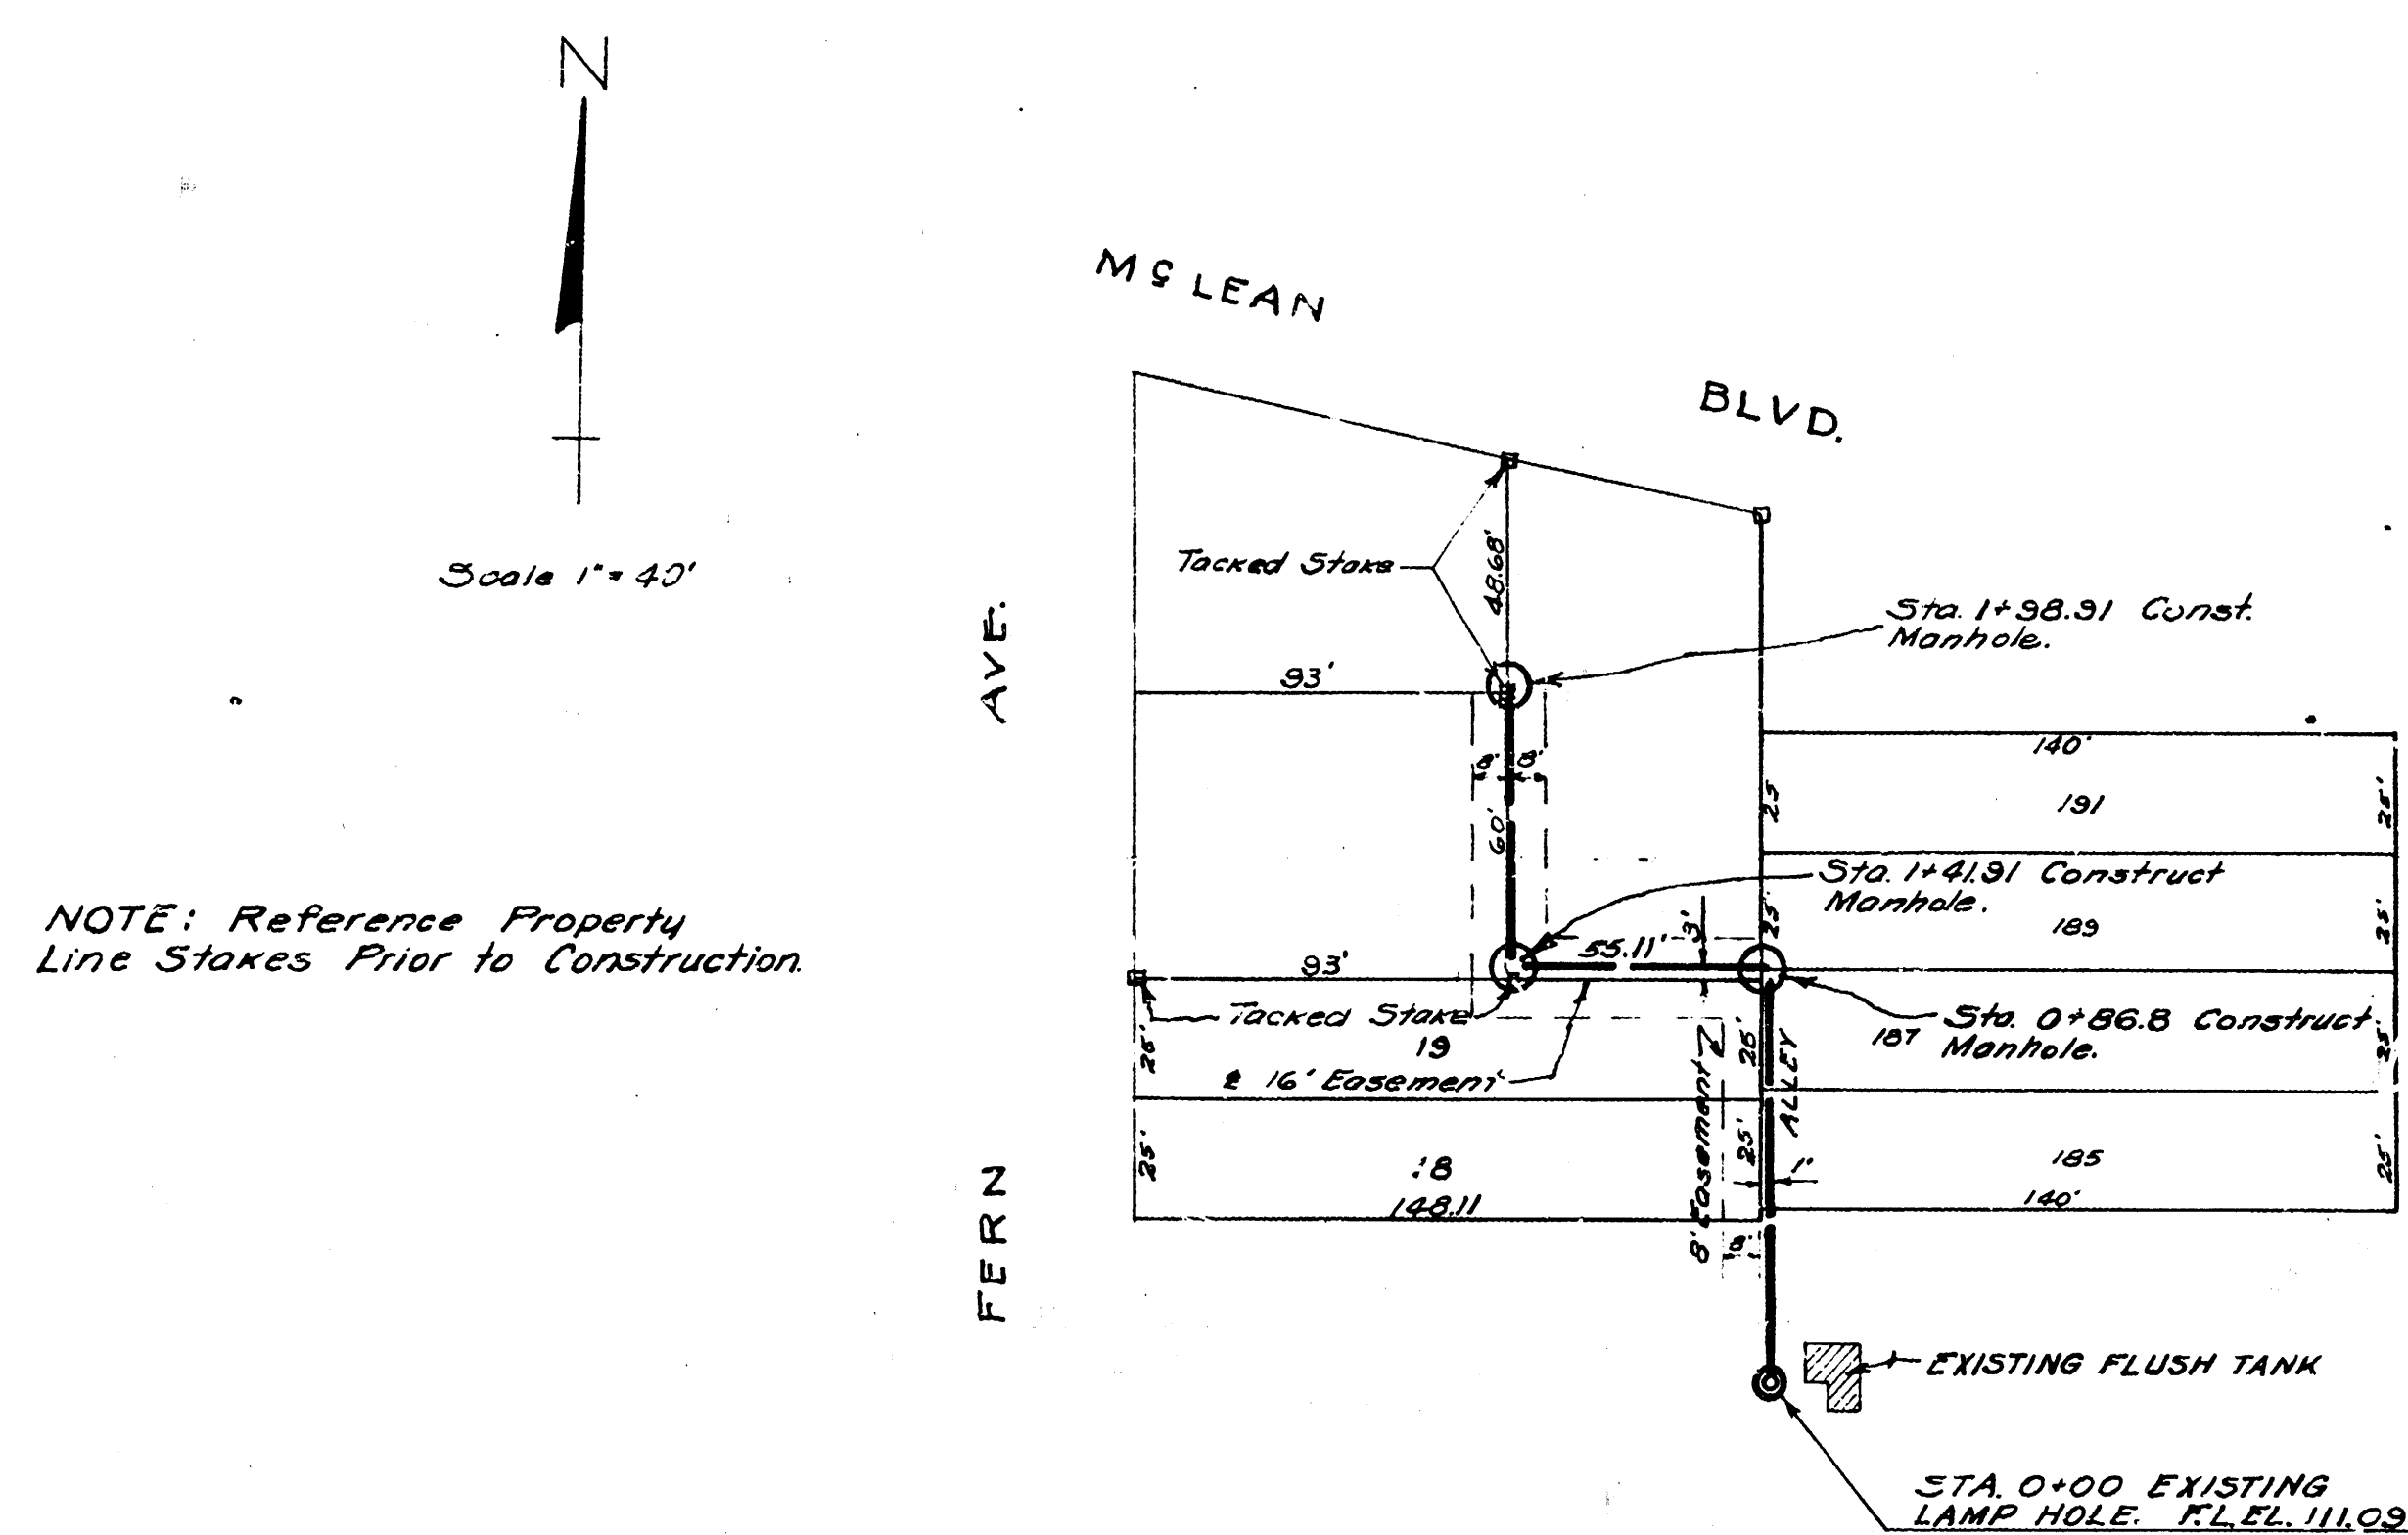


Date June 1951
 Drawn by J.L.A.
 Checked by Mark Ben. M.
 H-2 & H-3

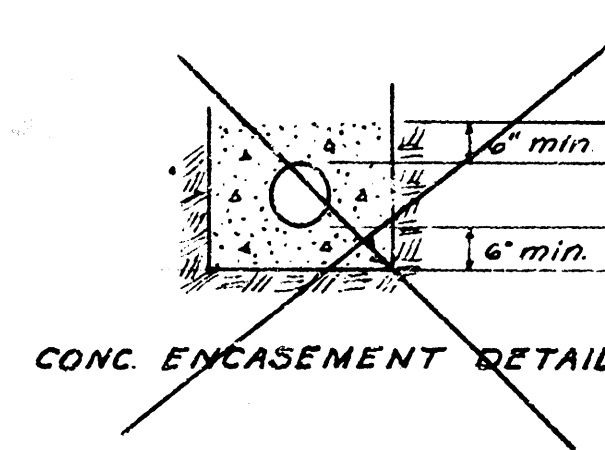


B.M. W. Rim of Manhole NW
 Corner Vine & St. Louis E.L. 115.37

NOTE BOOK NO. H-2
 Scale: 1"=40' Horiz.
 1"=4' Vert.

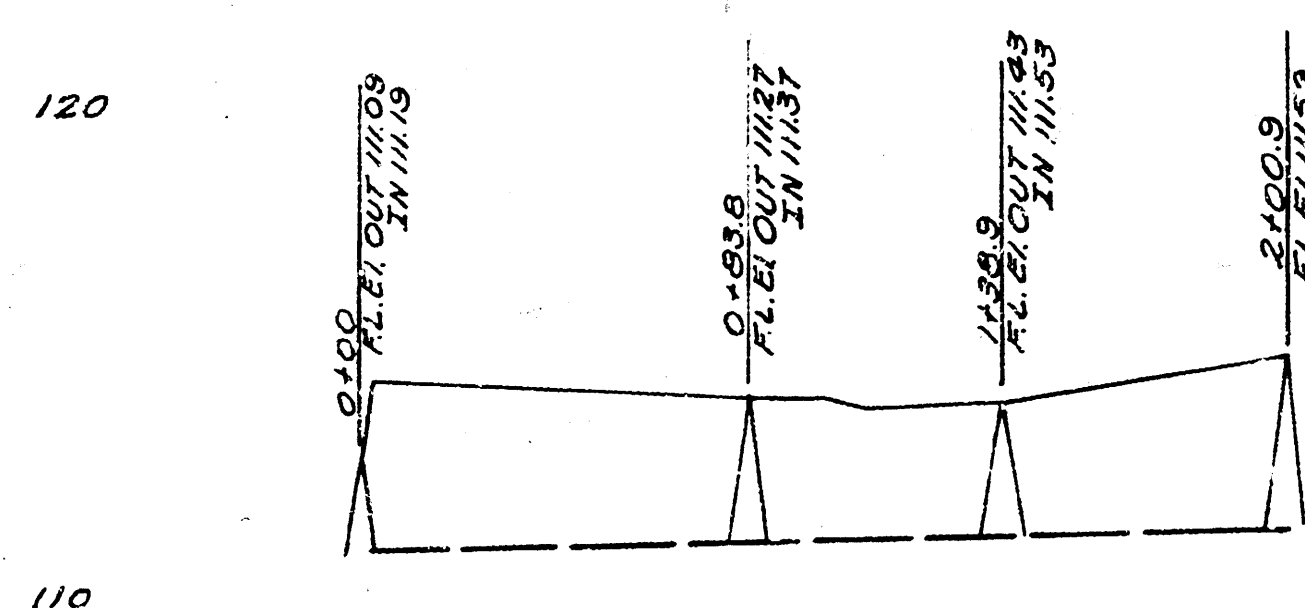


LAT P DIST. S.S. MAIN 8
 CITY OF WICHITA KANSAS
 L.K. WHITE, CITY ENGINEER
 Proj. No. C-21-33

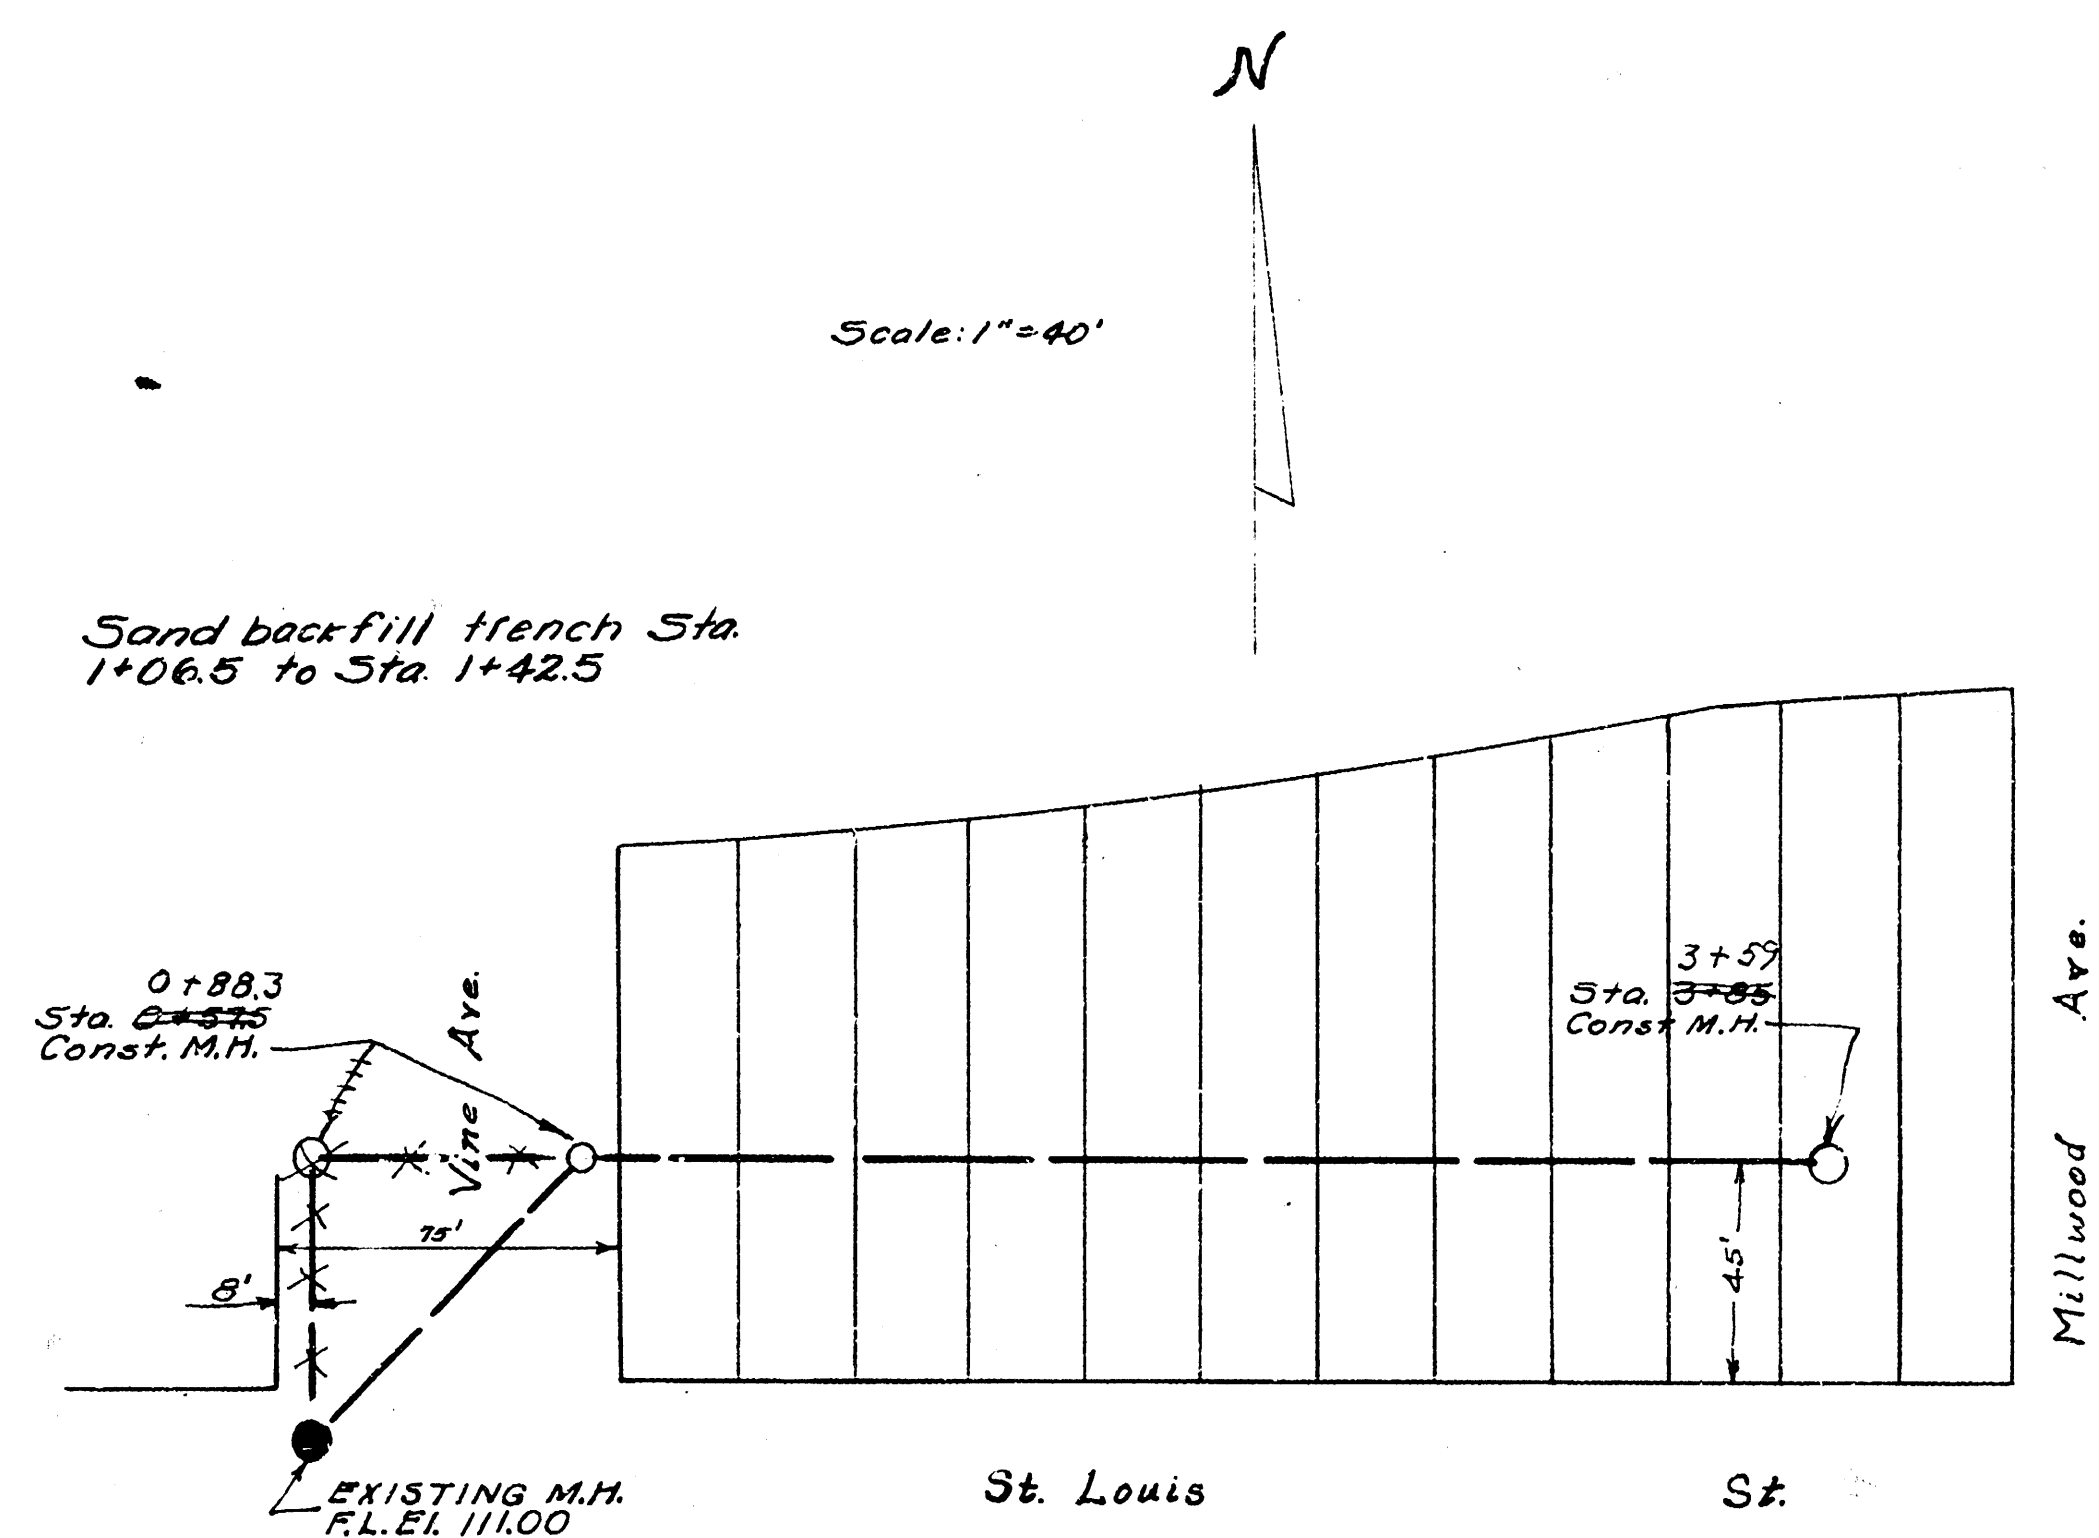

Scale: 1"=40'
 Book H-3

B.M. 115.37 W. Rim of M.H. @ Sta. 0+00

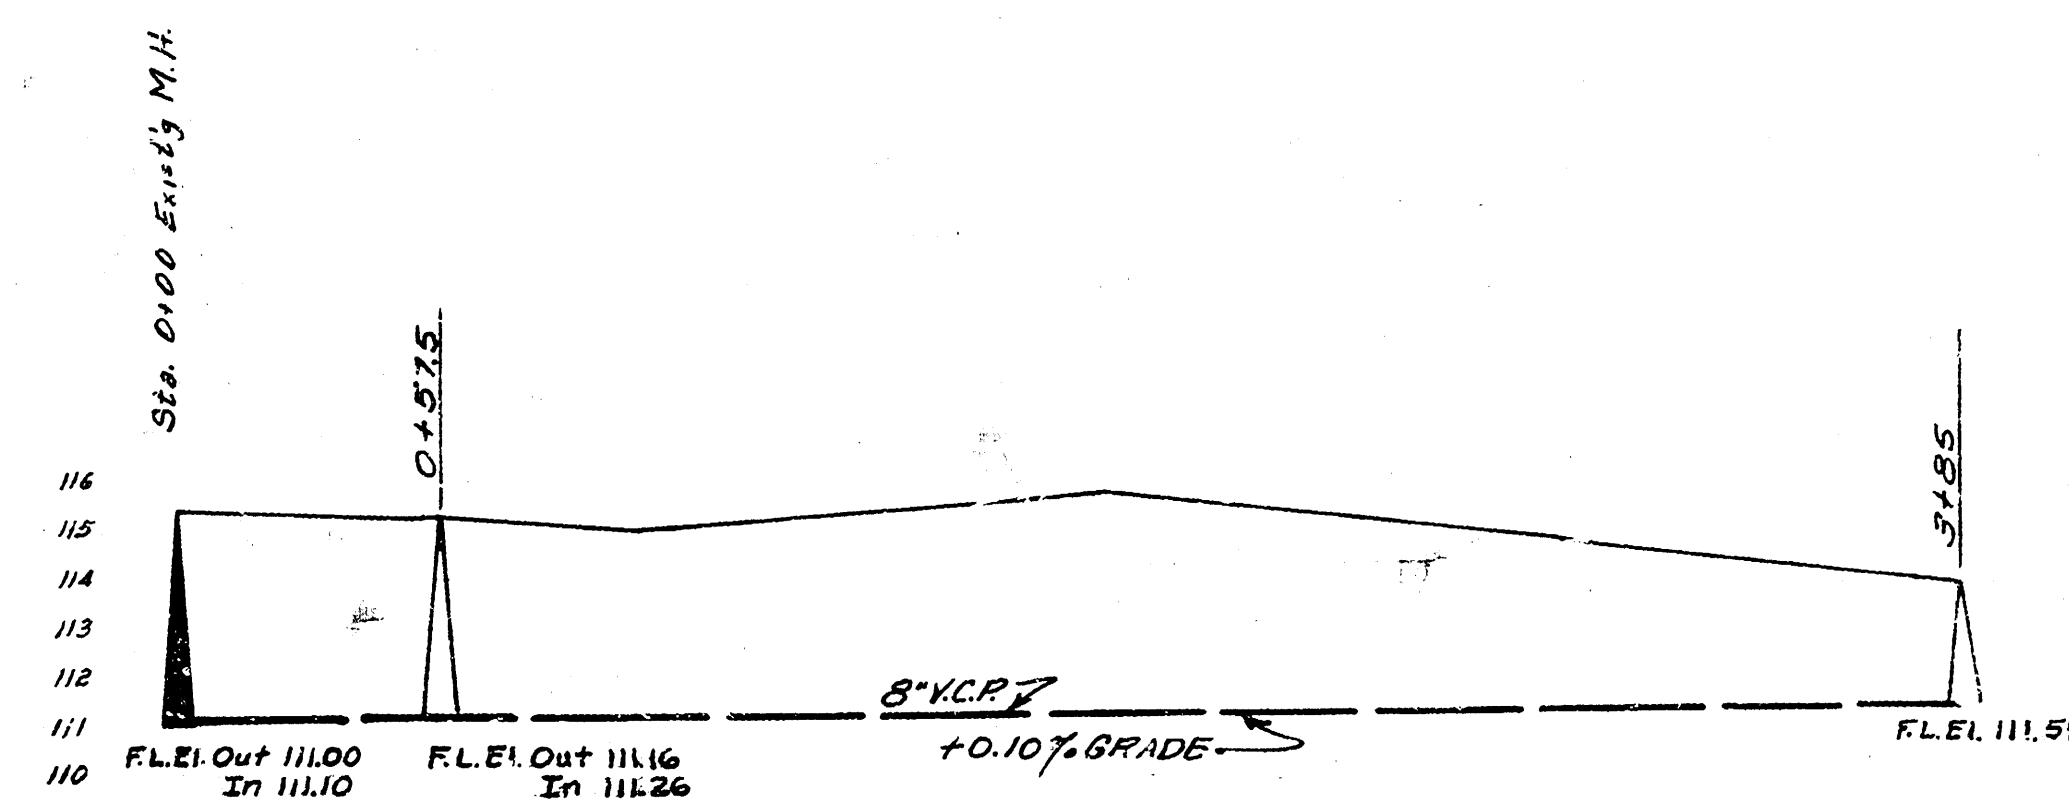

LATERAL Q, S.S. #8
 City of Wichita, Kansas
 L.K. White, City Engineer
 March 1951, Private Contract

