
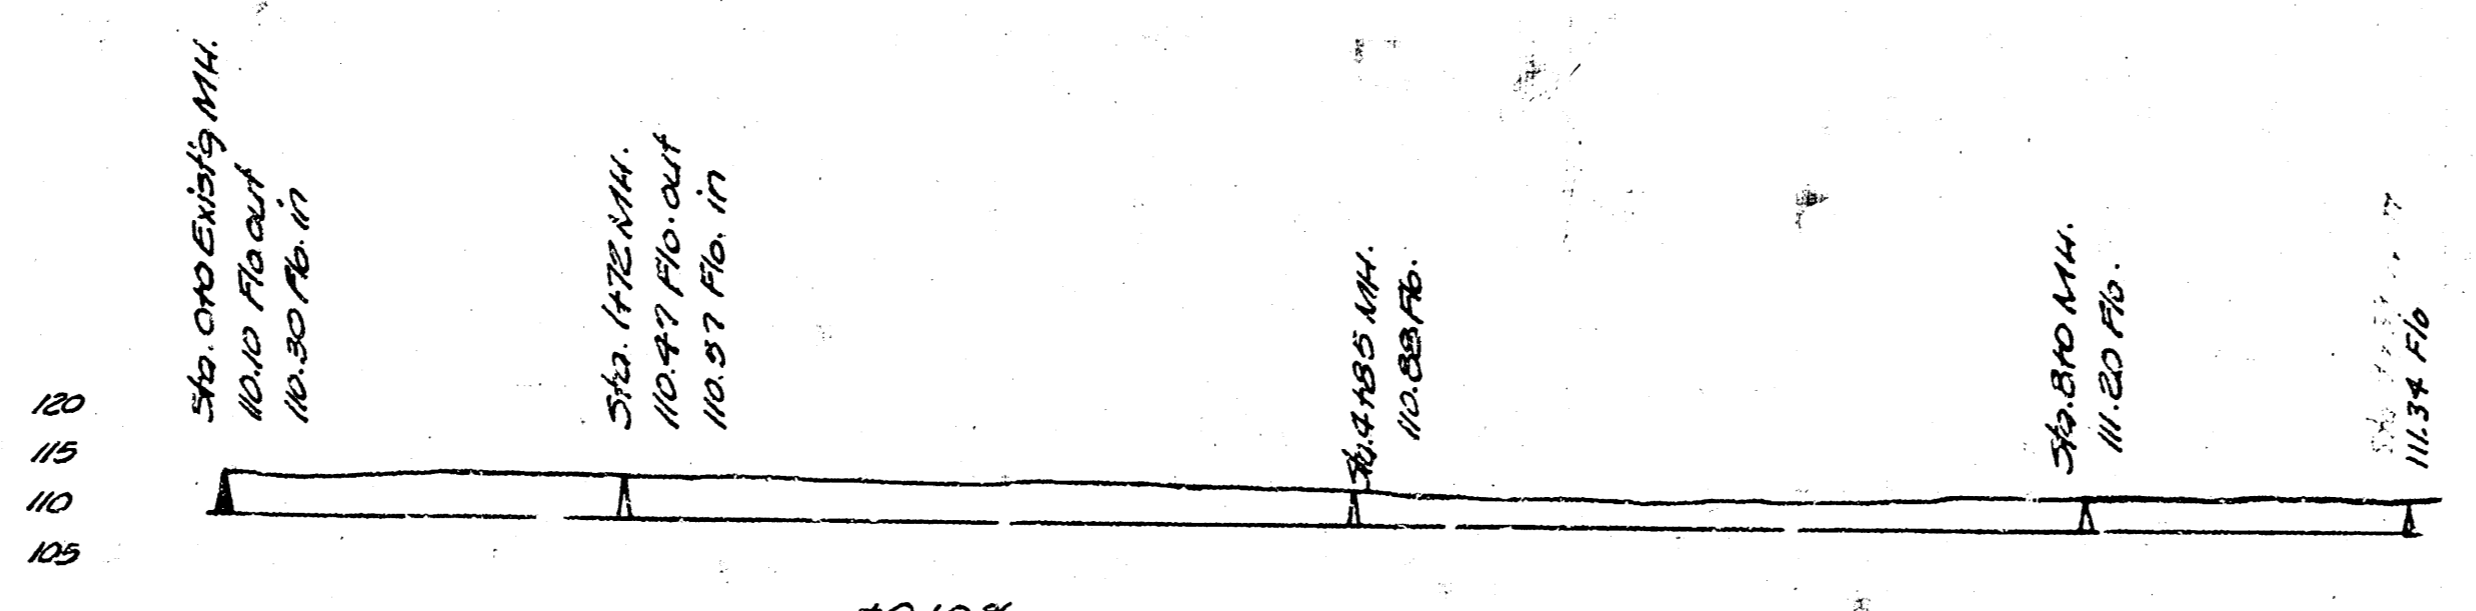


B.M. 115.75 Top 30" Spike E.S. Power Pole SW of E.L. Glenn & 3.5. 3rd.

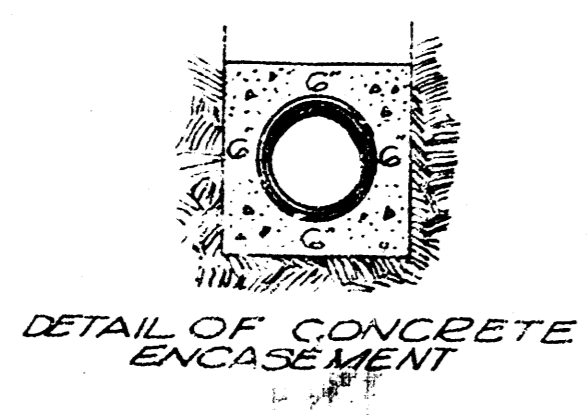

Note: Any Sewer Pipe with less than 30" Cover to be Concrete Encased.

1st N 33rd

PRIVATE SEWER - GOSSARD SUB-DIVISION.
City of WICHITA, KANSAS

L.K. WHITE
Date 3-25-50

CITY ENGINEER