

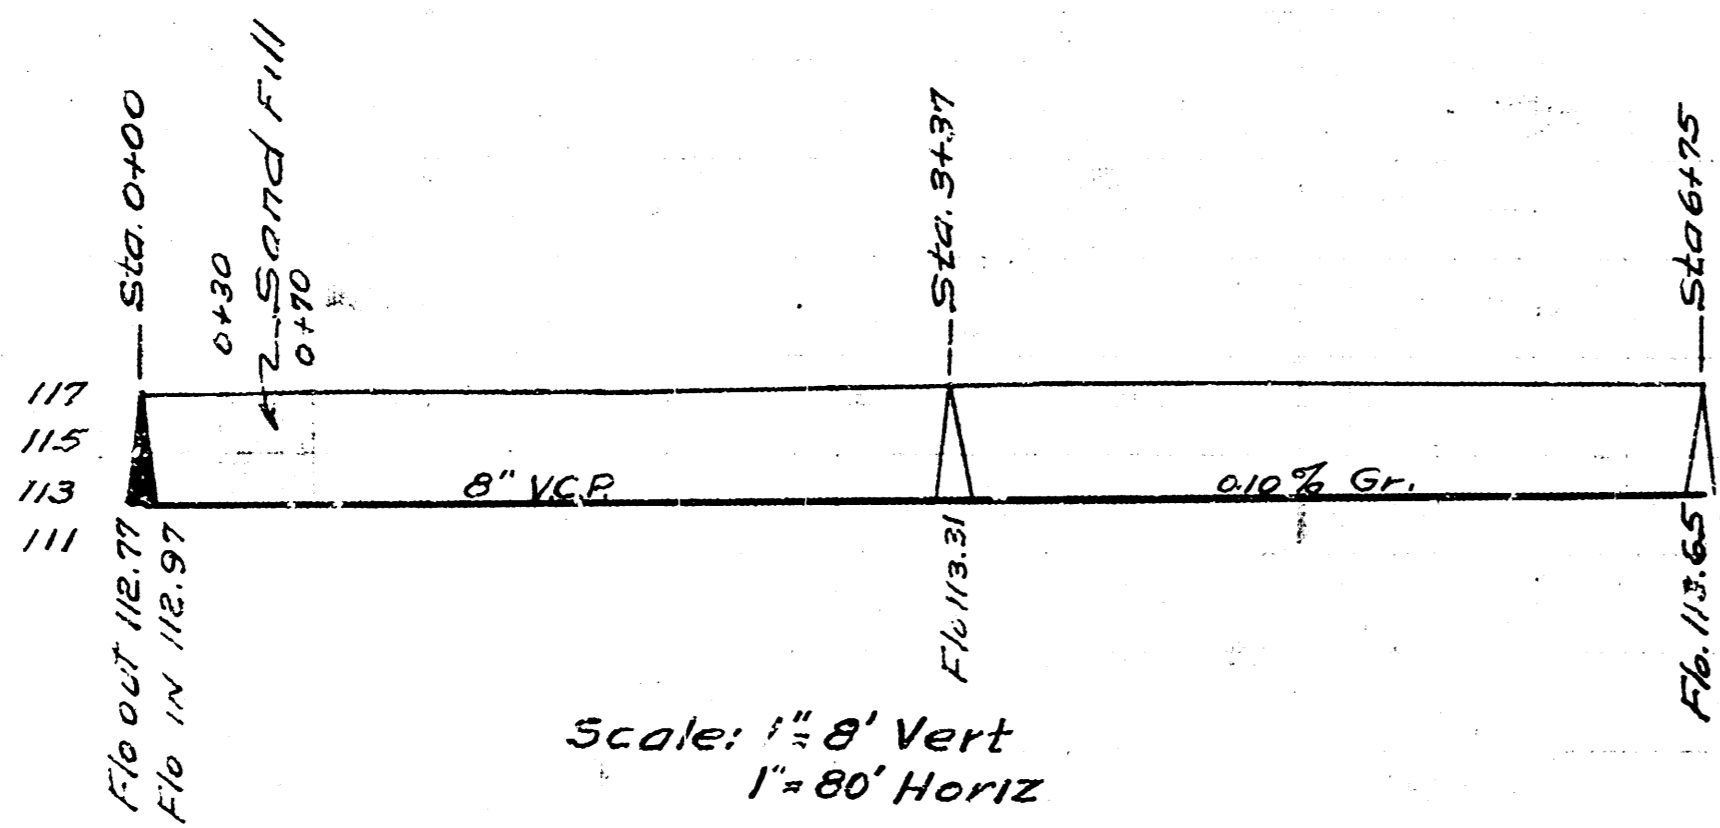


B.M. 117.25 RIM MH 0+00

Date 2-8-52
Drawn by L. McCl.
Checked by G-3
Book No.

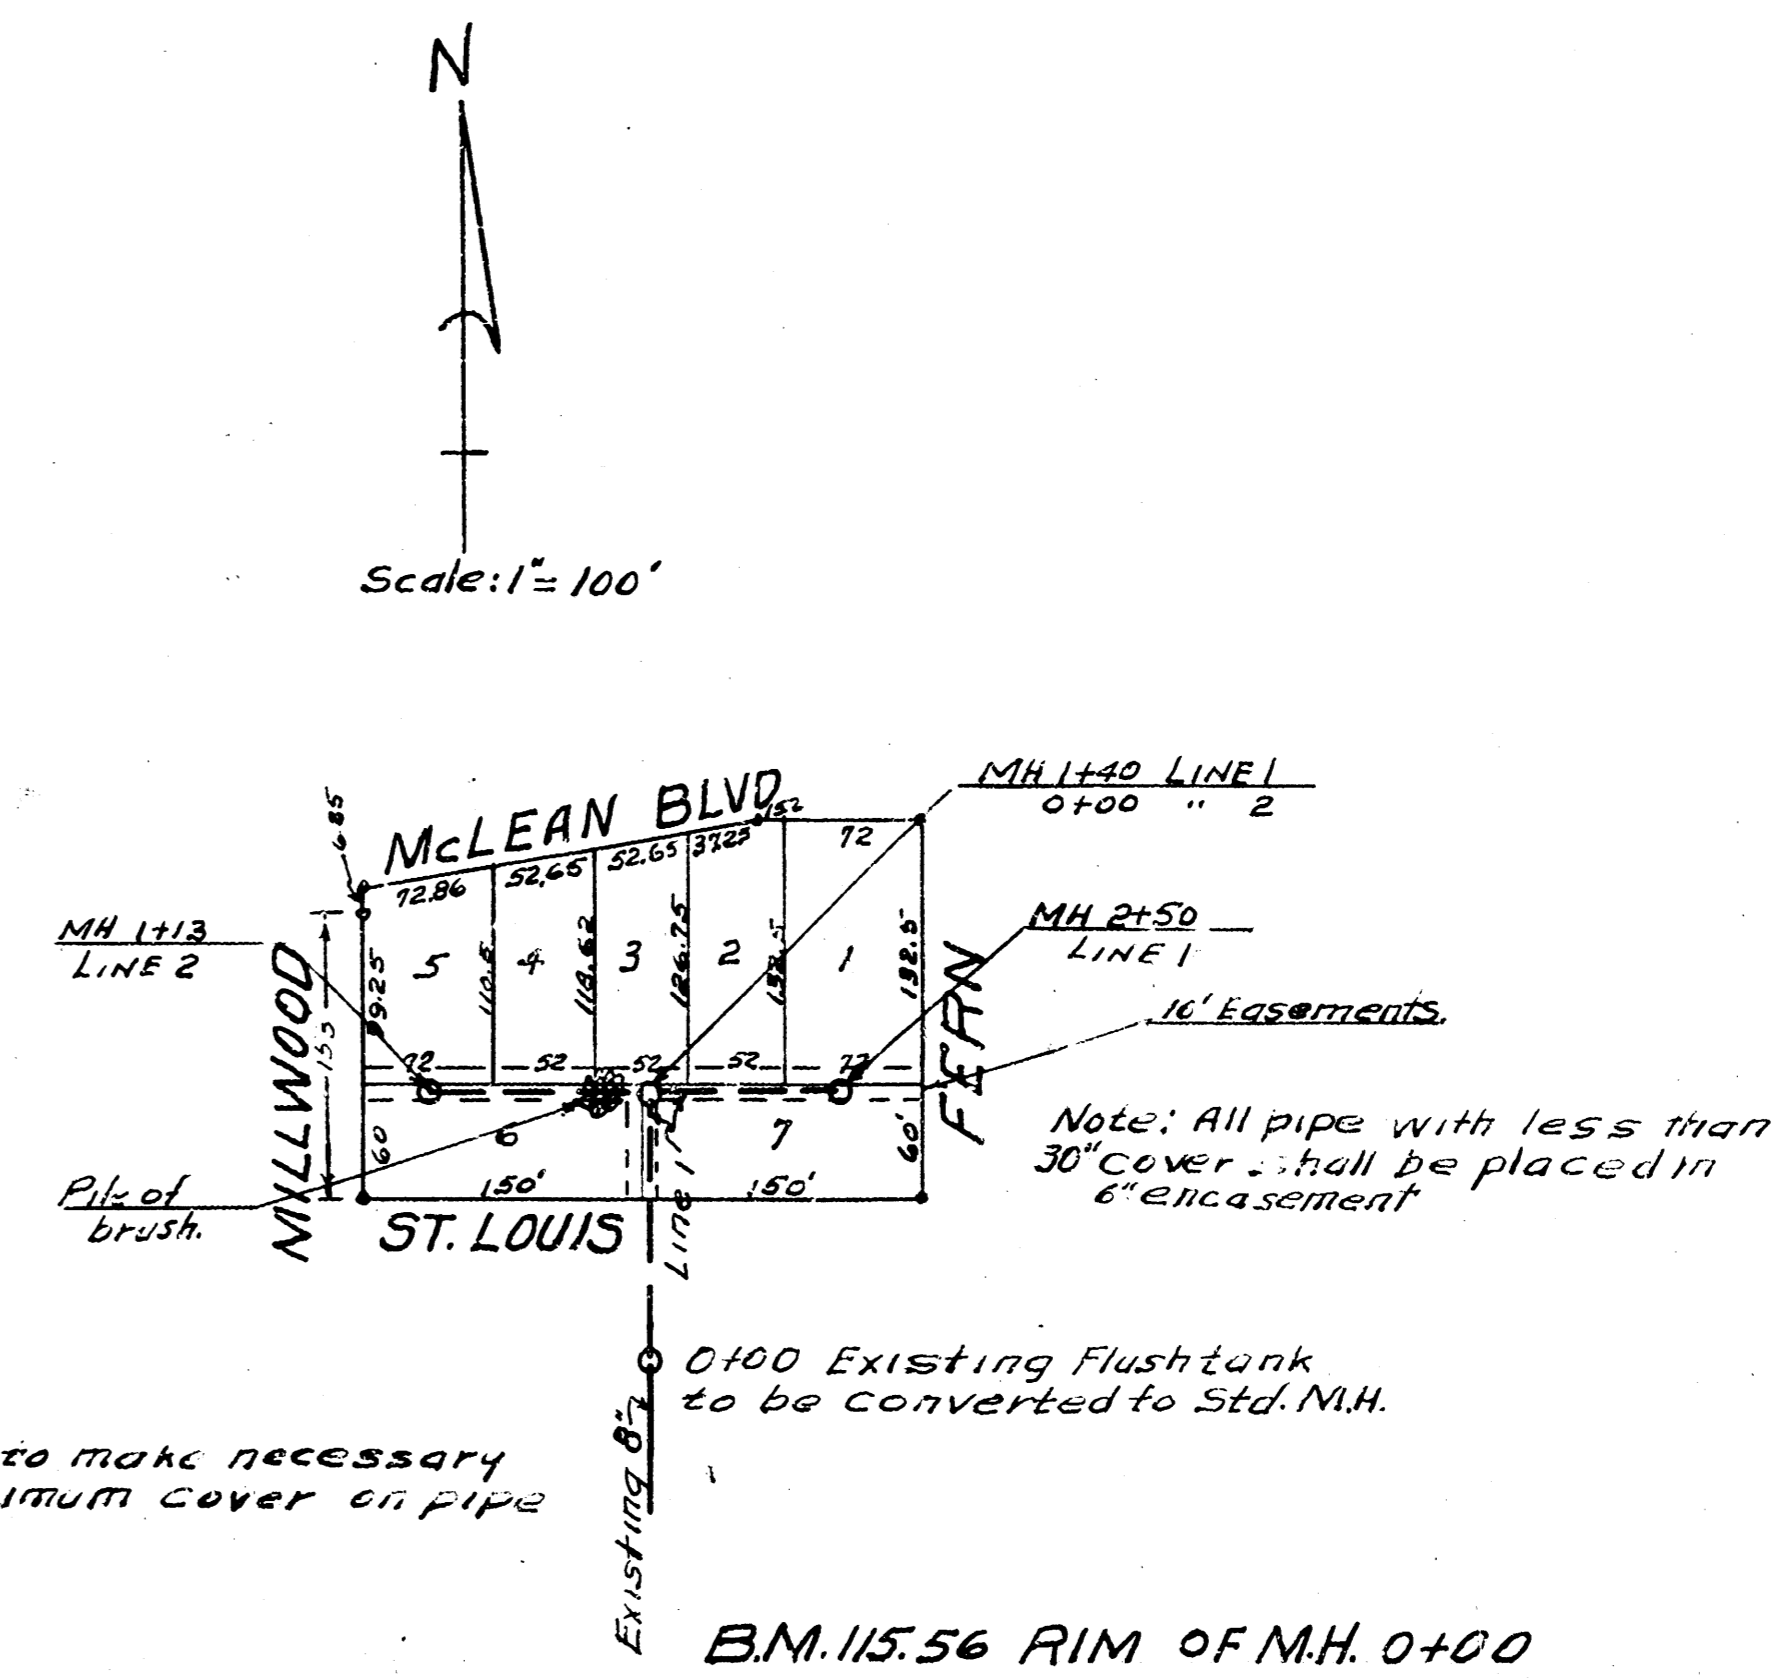


LAT. 7 CITY MAIN 12
CITY OF WICHITA KANSAS
L.K. WHITE CITY ENGINEER
Proj No. C-22-2

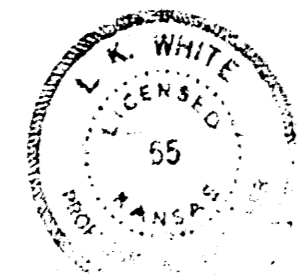

Note: Owner to make necessary fill to get maximum cover on pipe

B.M. 115.56 RIM OF MH 0+00

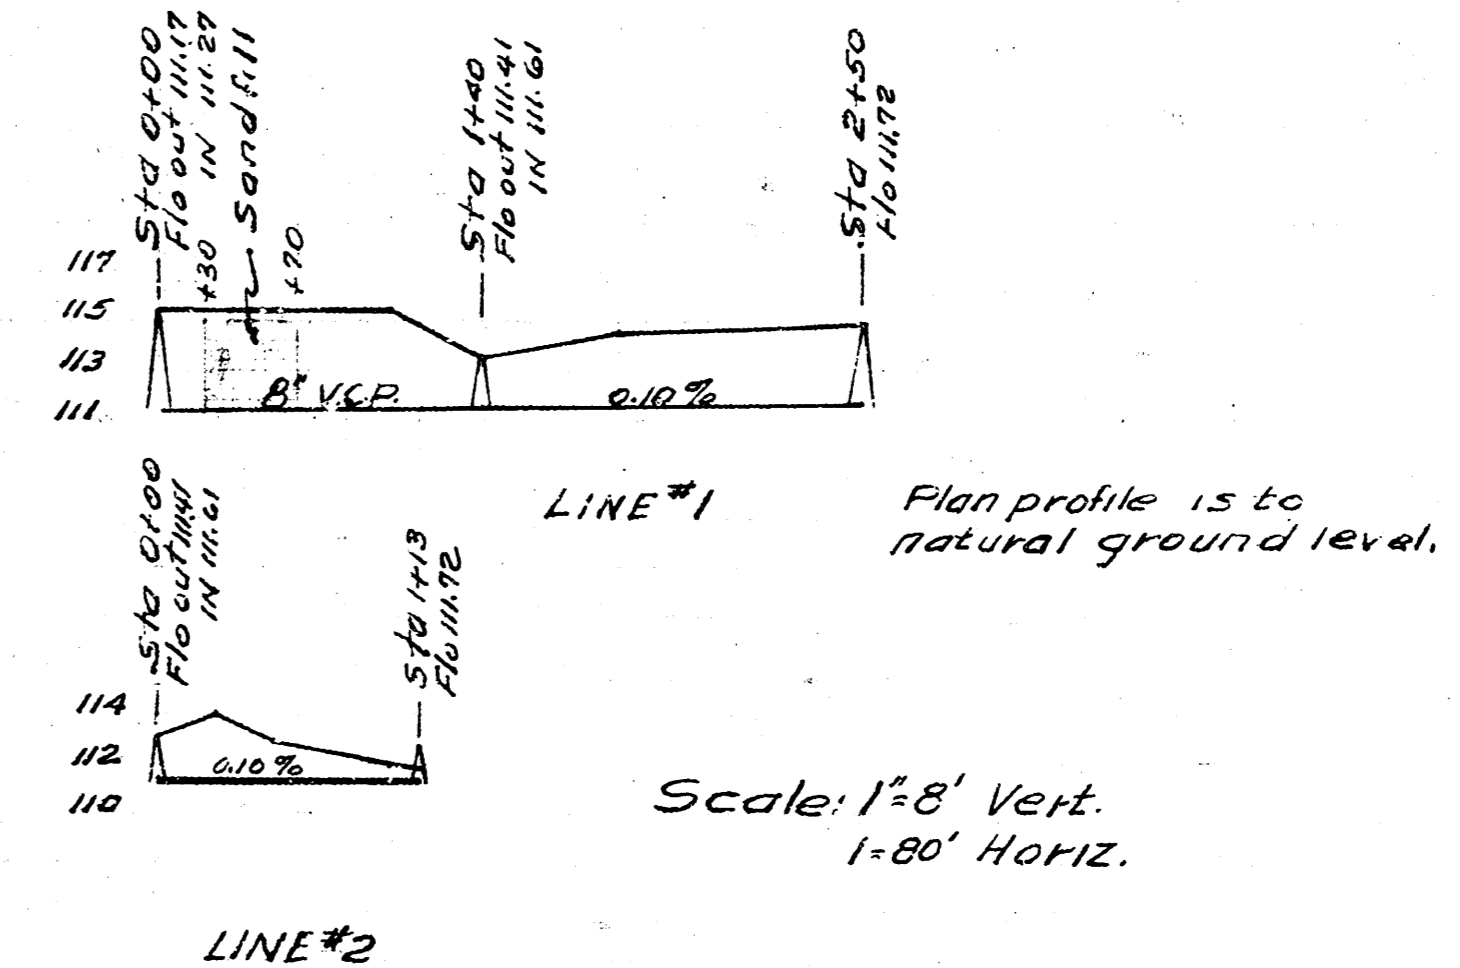

Date 2-8-52
Drawn by L. McCl.
Checked by G-3
Book No.

LAT. 8 MAIN 8
CITY OF WICHITA KANSAS
L.K. WHITE CITY ENGINEER
Proj No. C-21-85

