

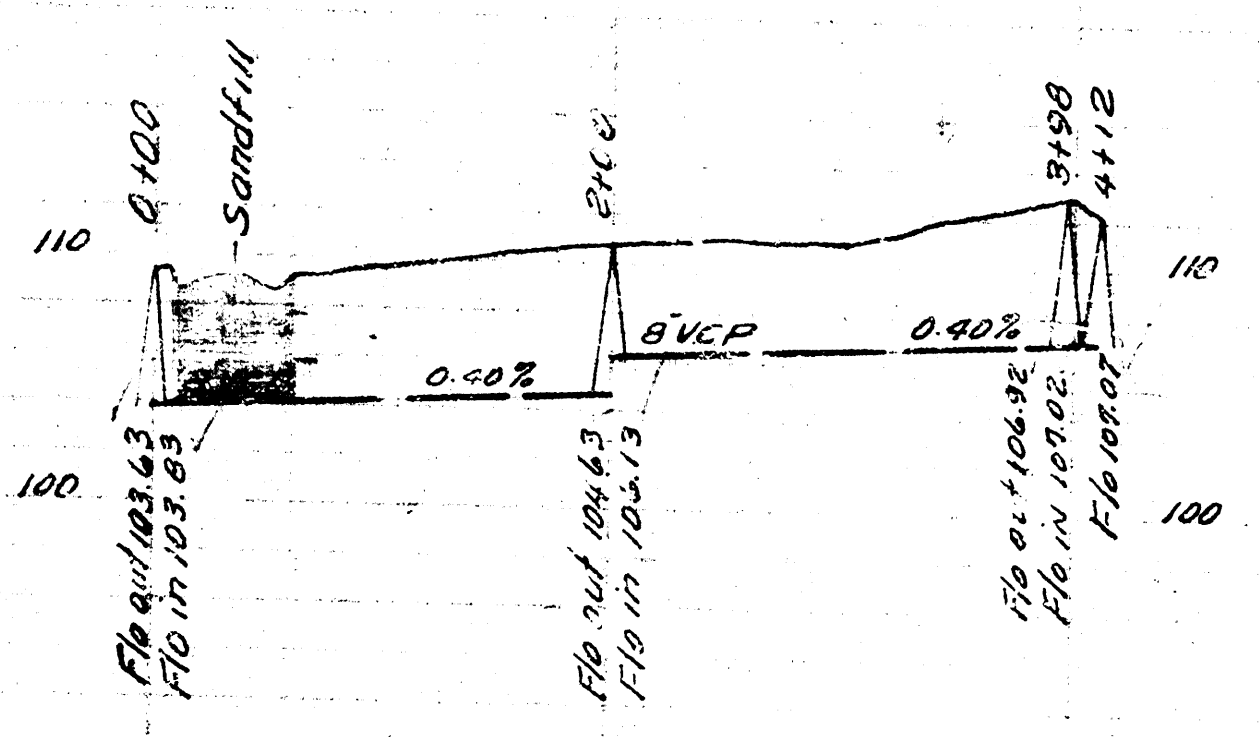
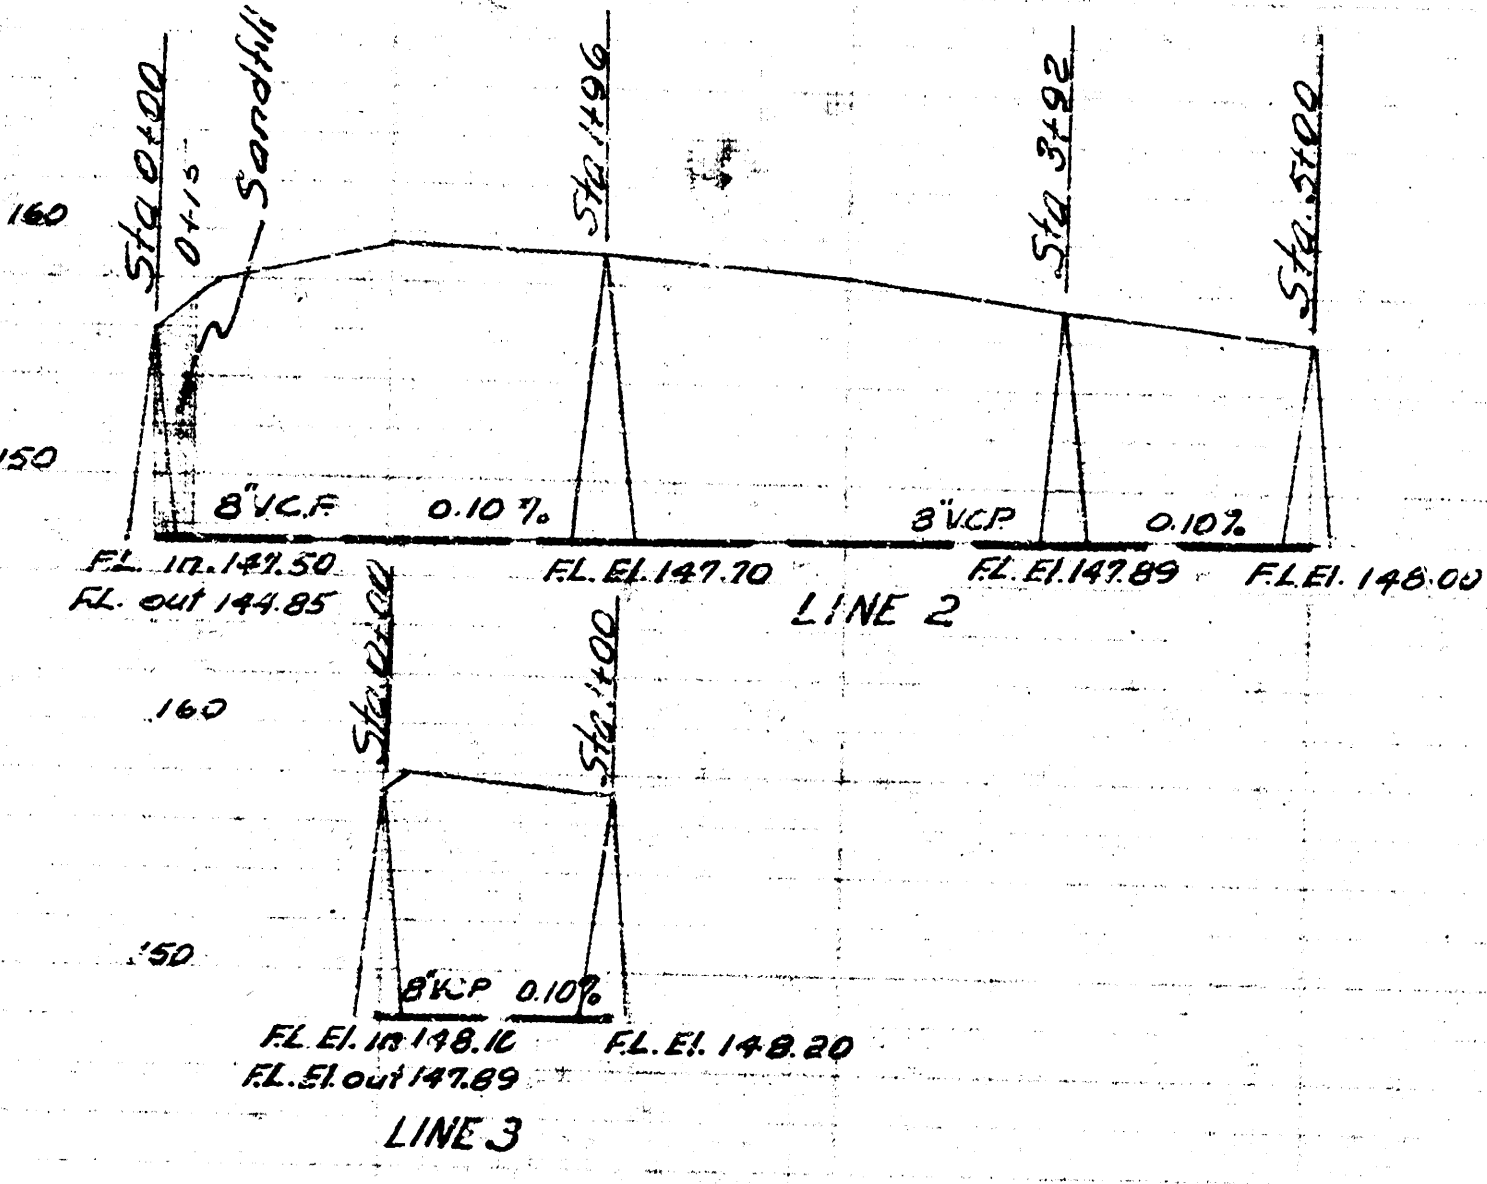
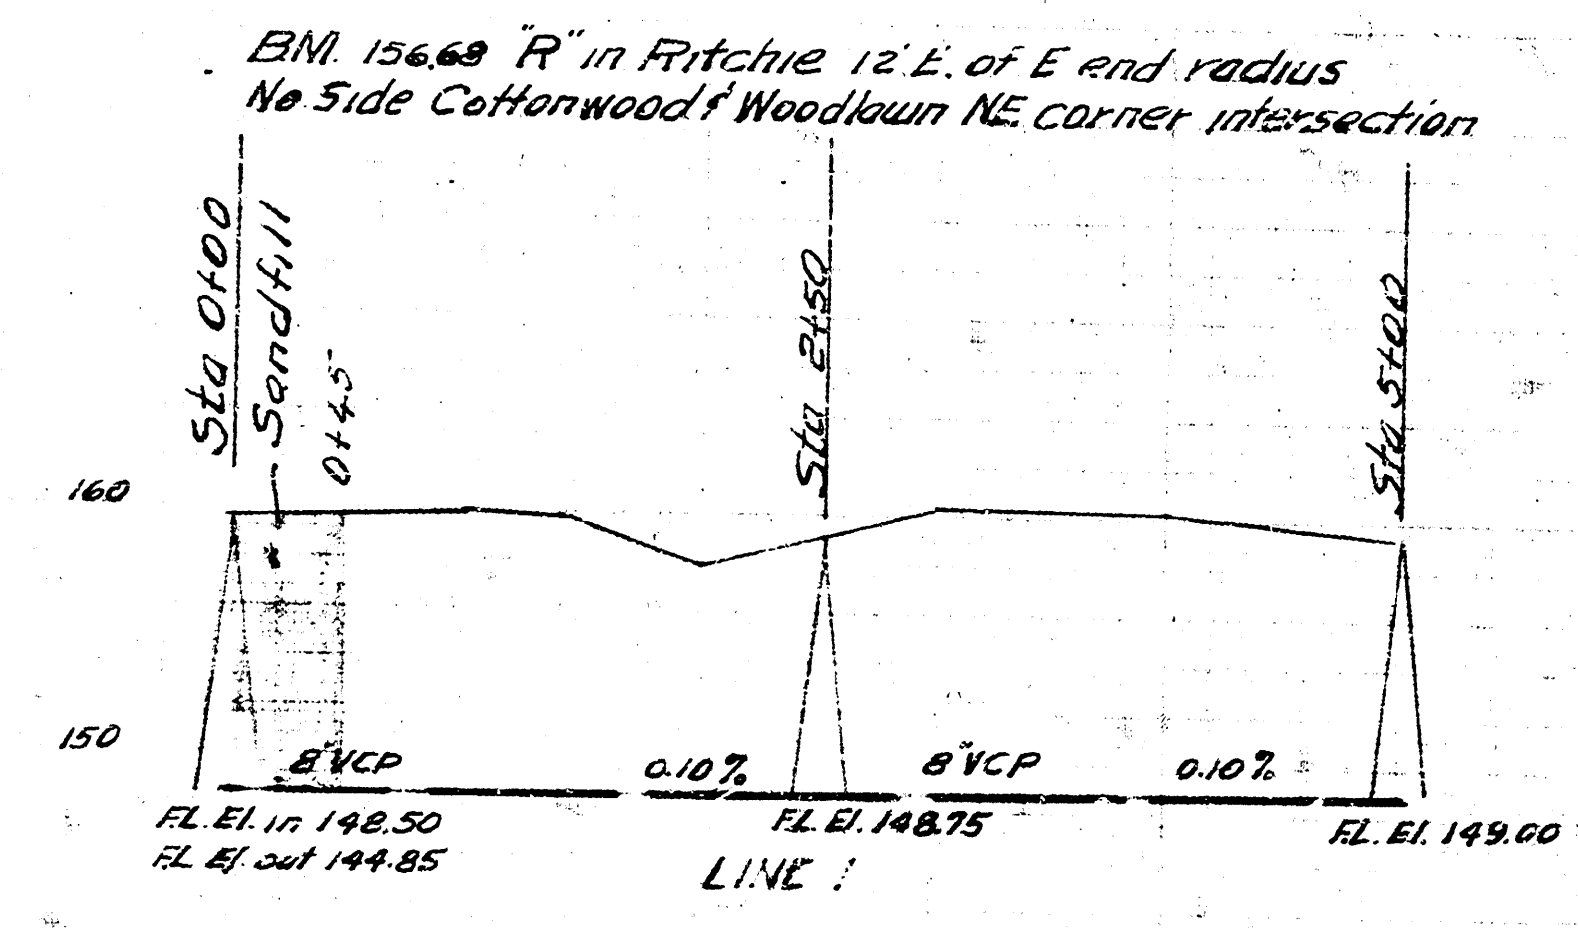


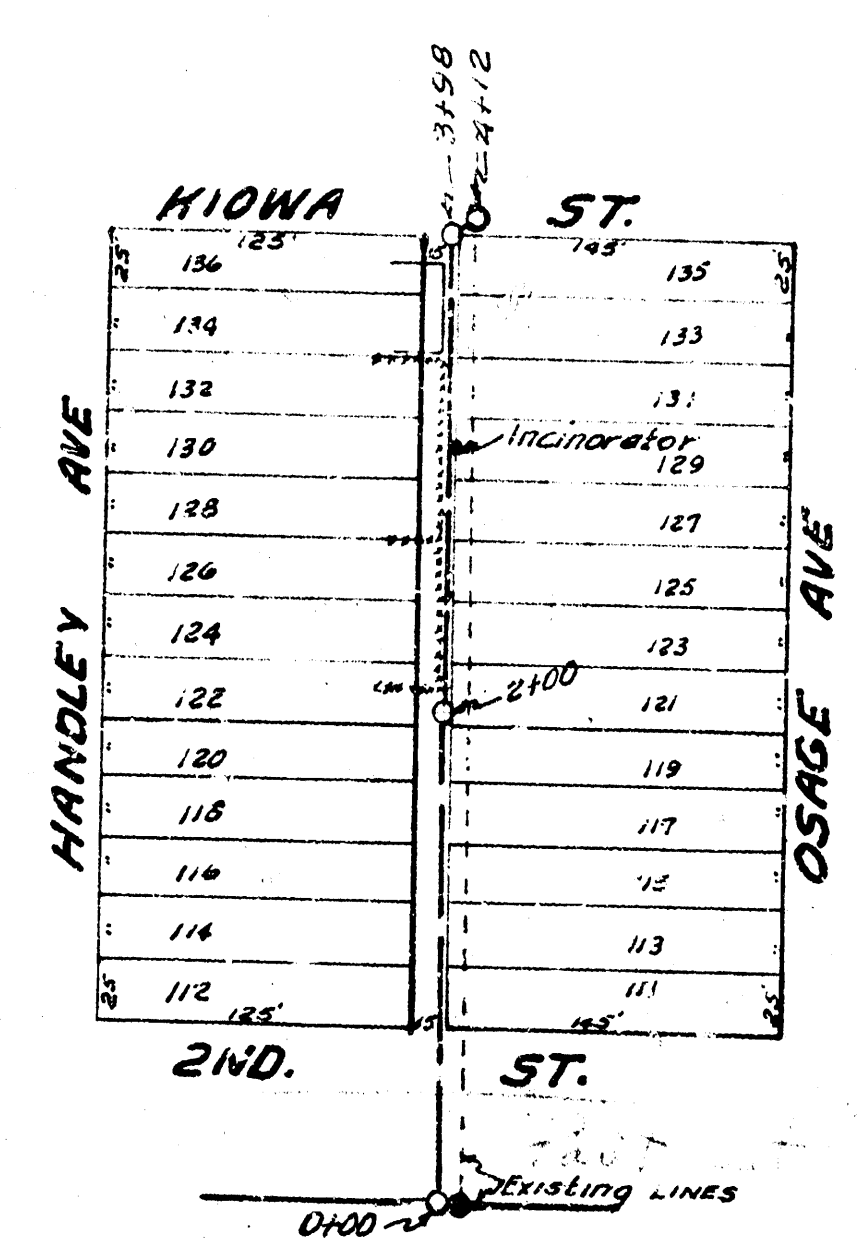

Date 7-12-52
 Drawn by L. McClain
 Checked by M. 24
 Block No.

Date 12-6-52
 Drawn by L. McClain
 Checked by M. 24
 Block No.

LAT. 9, SUB. MAIN 3, WIS.
 CITY OF WICHITA, KANSAS
 L. WHITE, CITY ENGINEER
 Proj. No. C-22-54

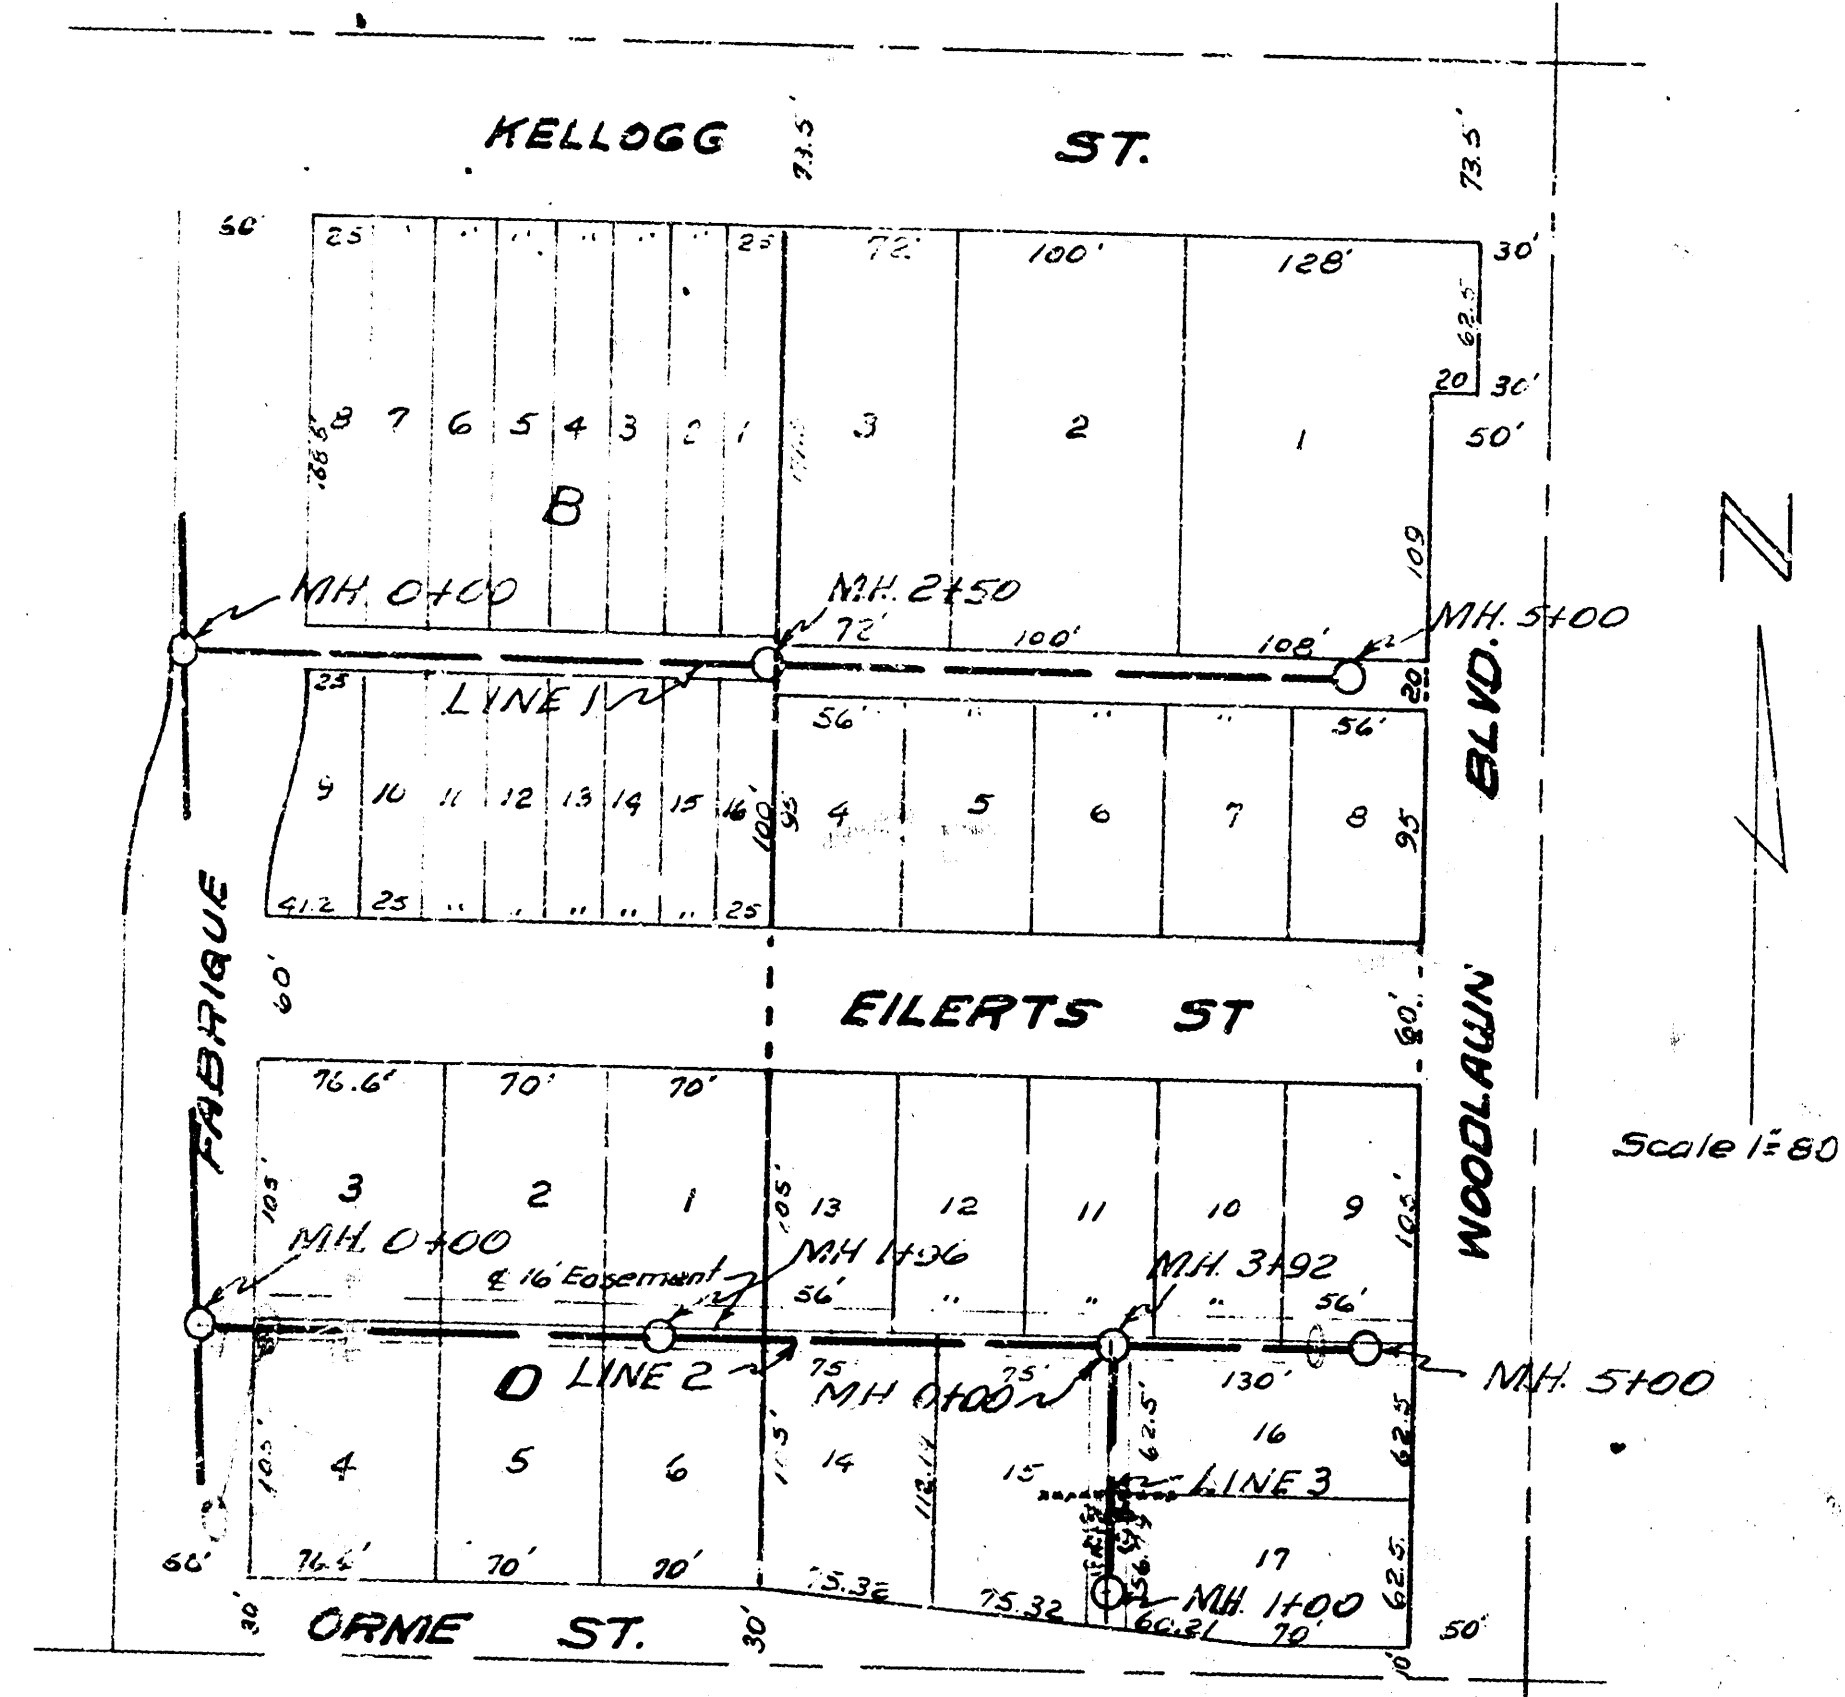

Recon. Portion of 558
 CITY OF WICHITA, KANSAS
 L. WHITE, CITY ENGINEER
 Proj. No. C-22-52