



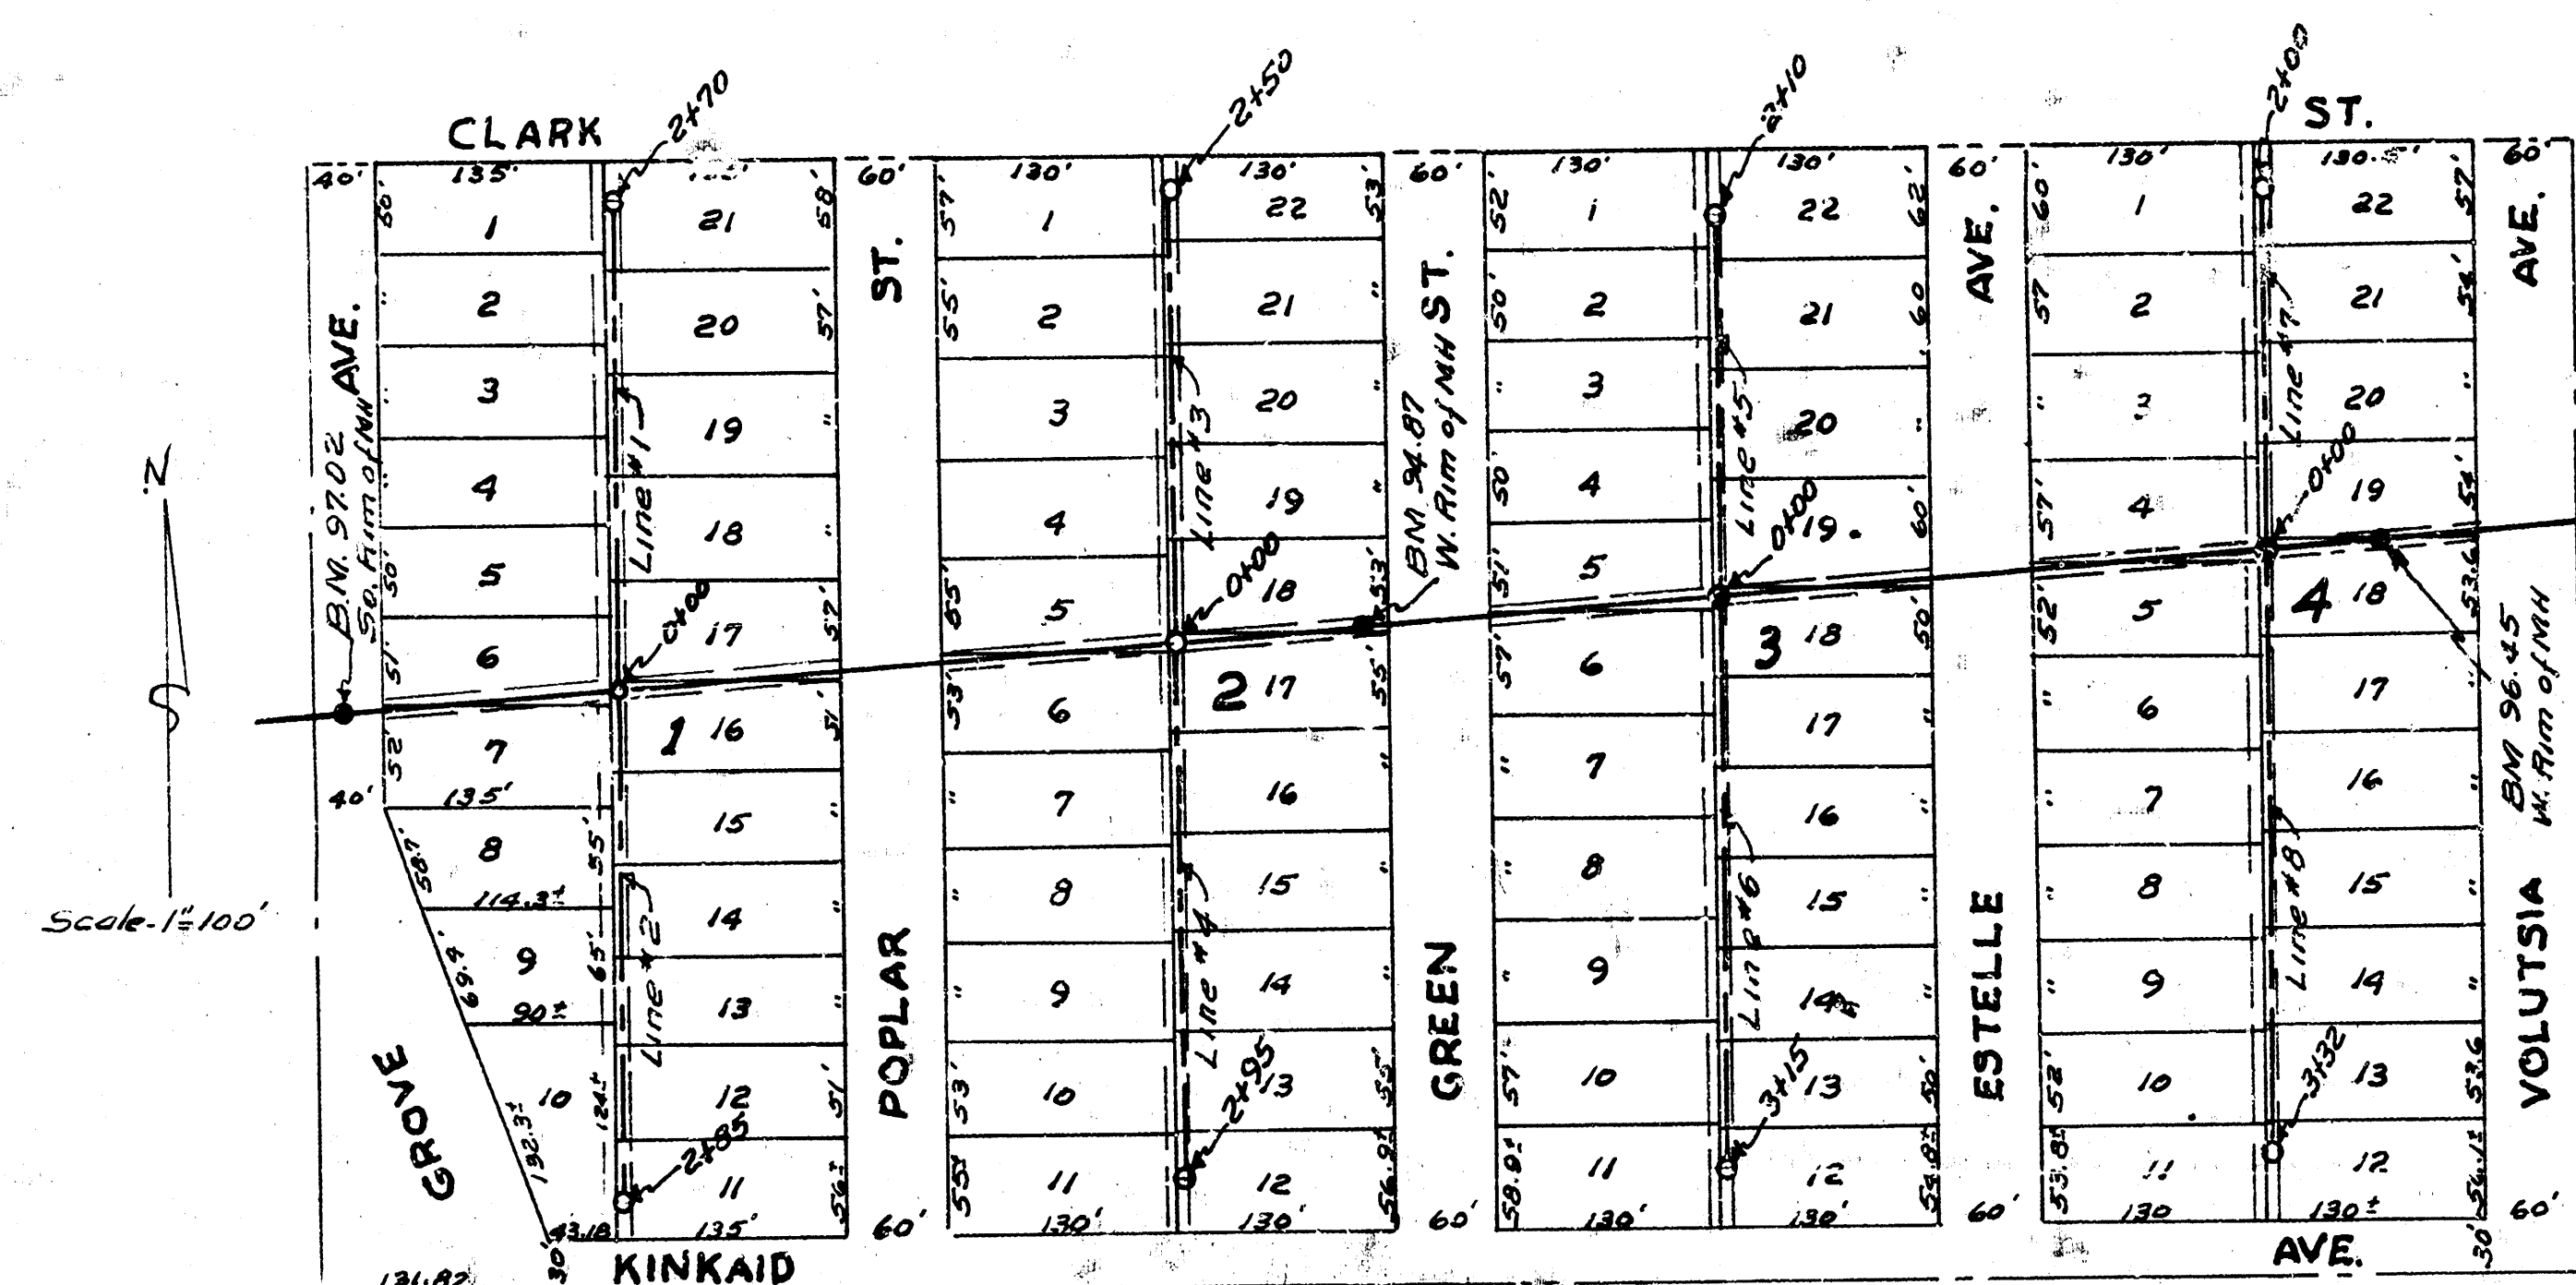

NOTE TO CONTRACTOR
This project will be constructed under the supervision of the CITY ENGINEER and conforming to the SPECIFICATIONS of the CITY OF WICHITA. The CITY ENGINEER will reimburse the City of Wichita for all cost of Engineering, Plans, and Inspection.

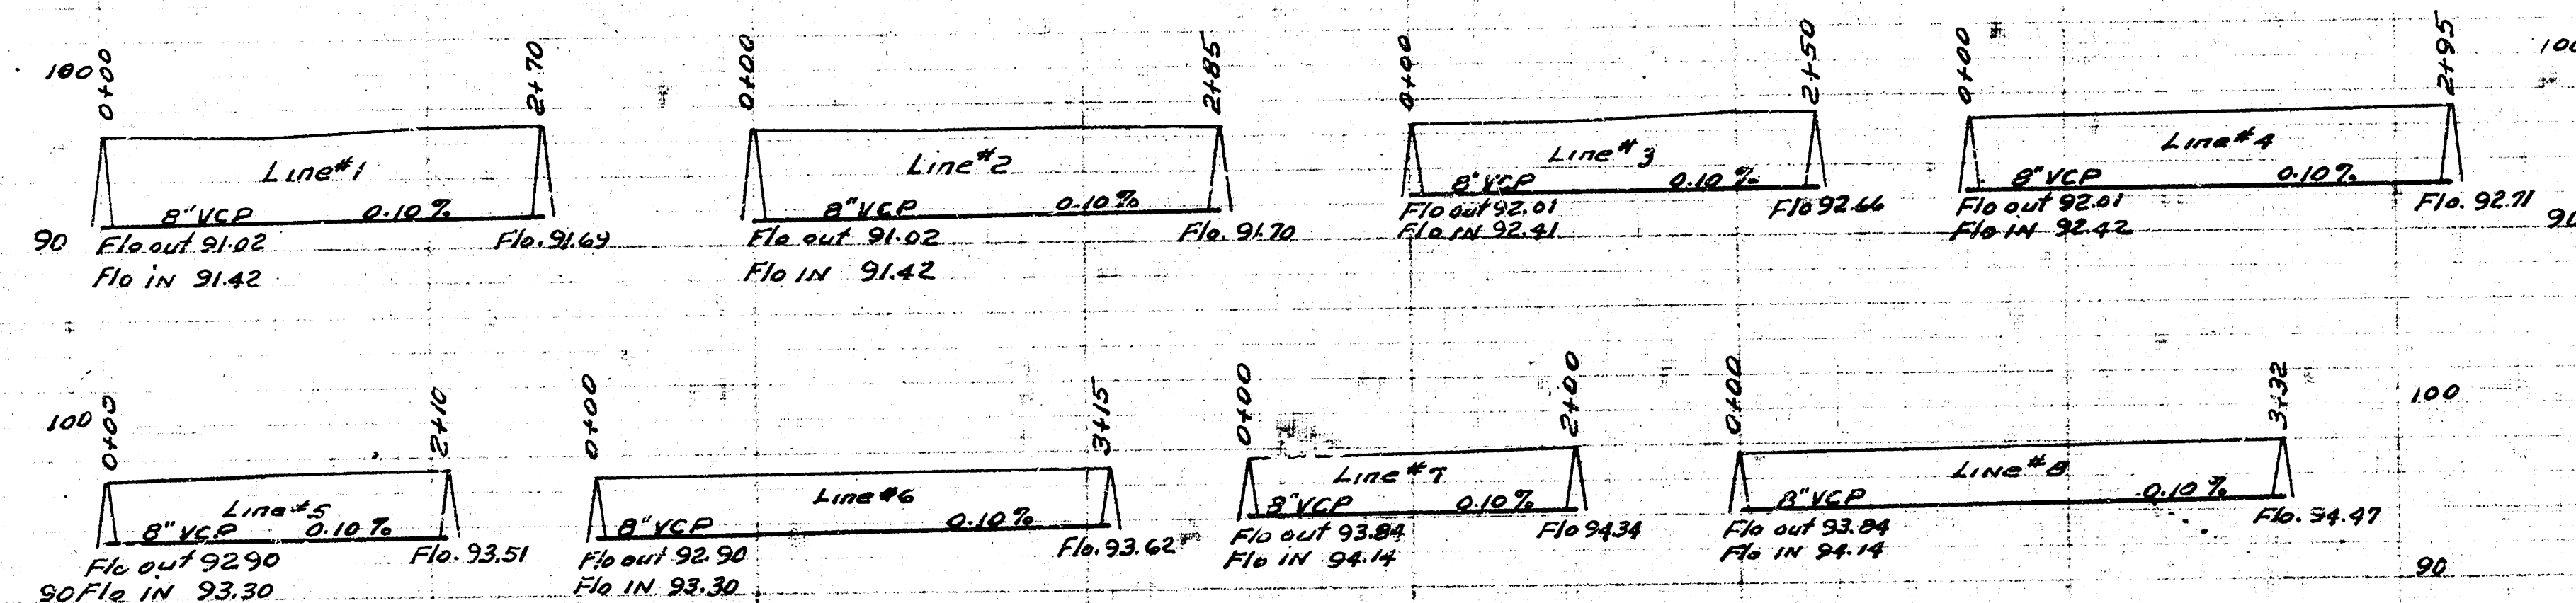

LAT. 3 MAIN 12
CITY OF WICHITA KANSAS
L.M. WHITE CITY ENGINEER
Private

Date 3-27-52
Designed by L.M.C.
Checked by