
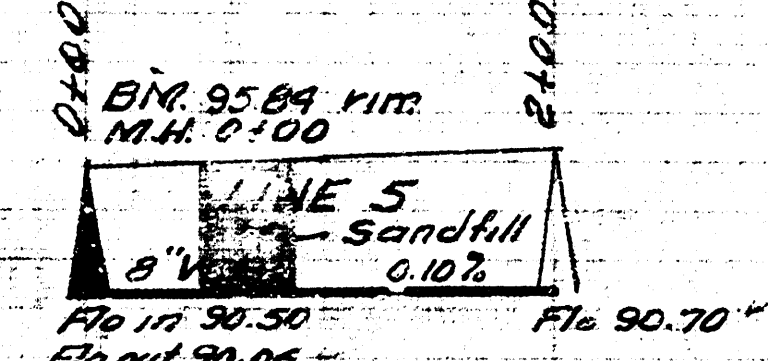
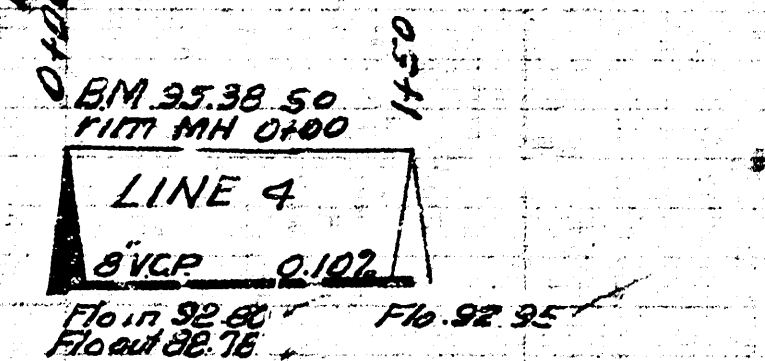
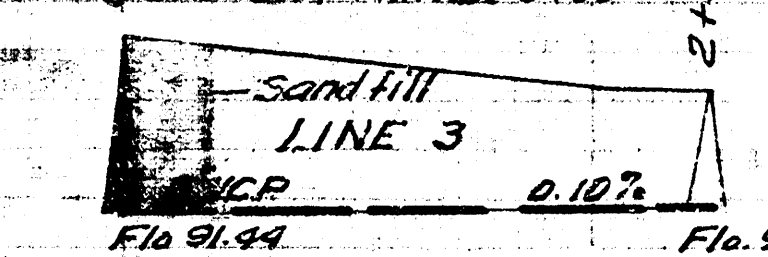
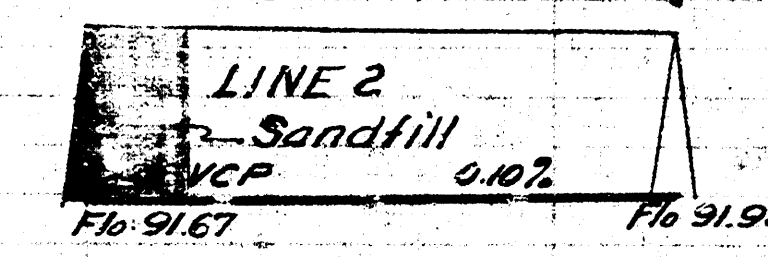
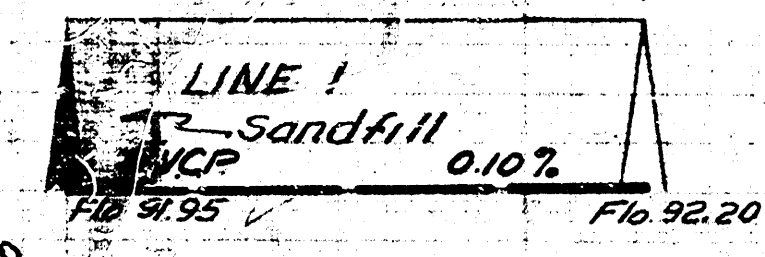
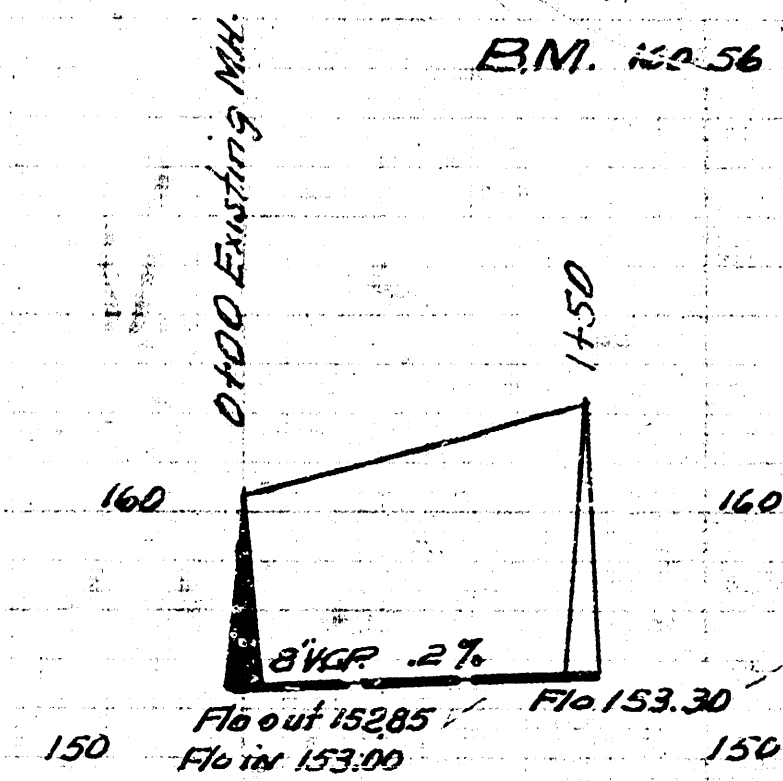
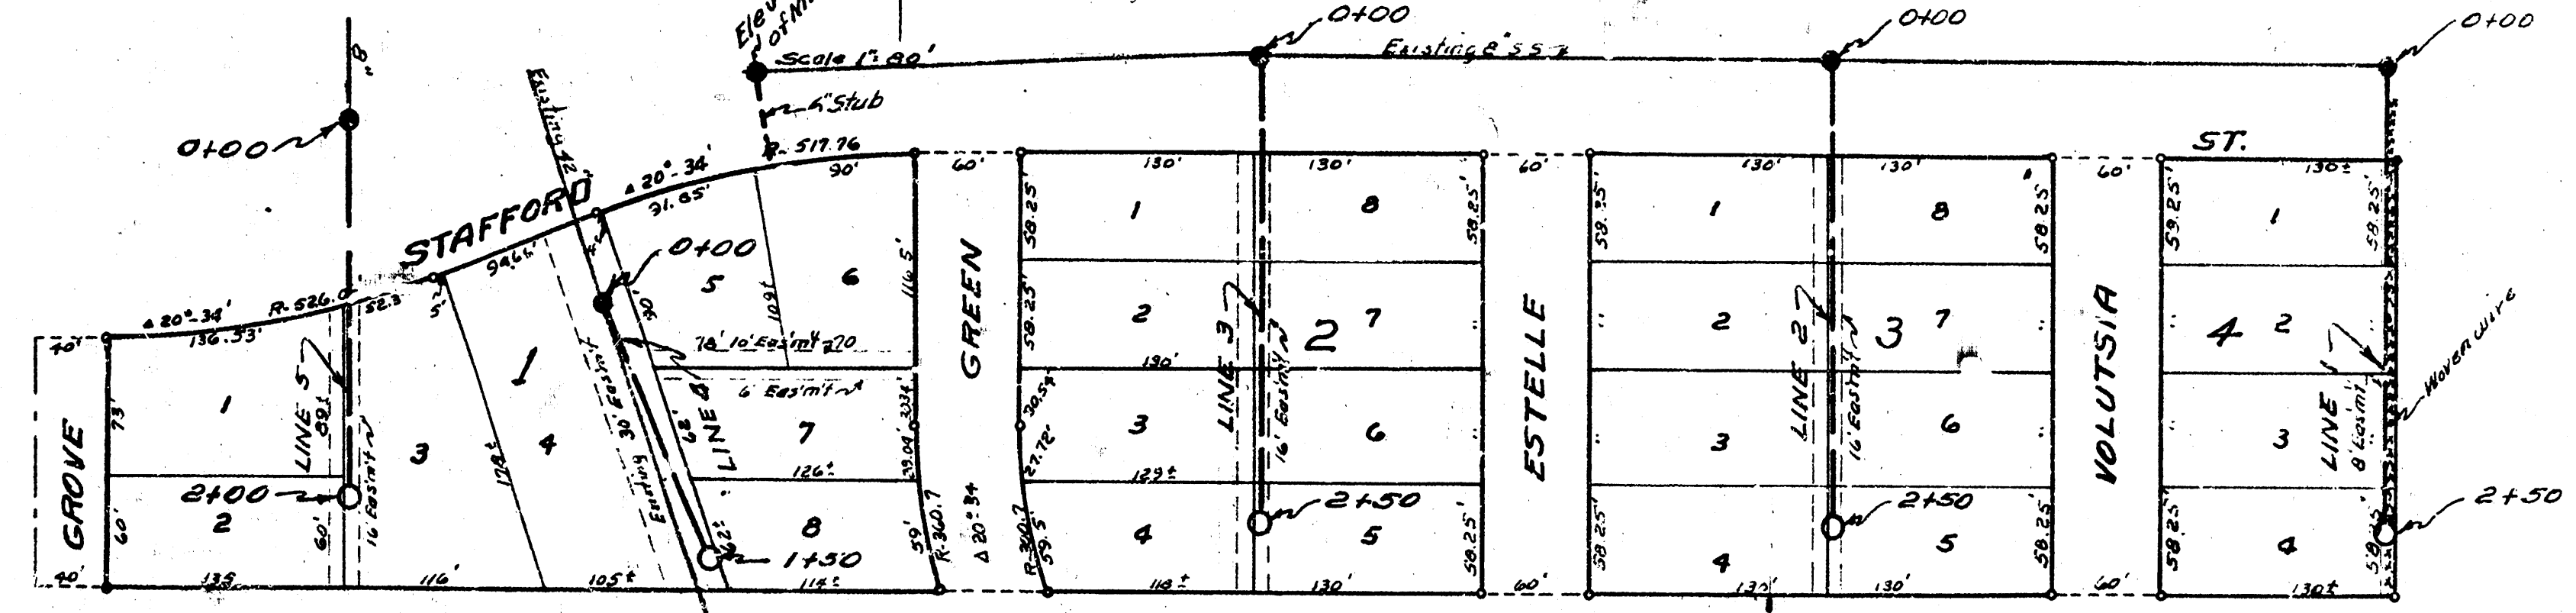


HEINRICH 2ND. ADDITION.

N

REPLAT OF LOTS 16, 17 & 18 HILLSIDE GARDENS

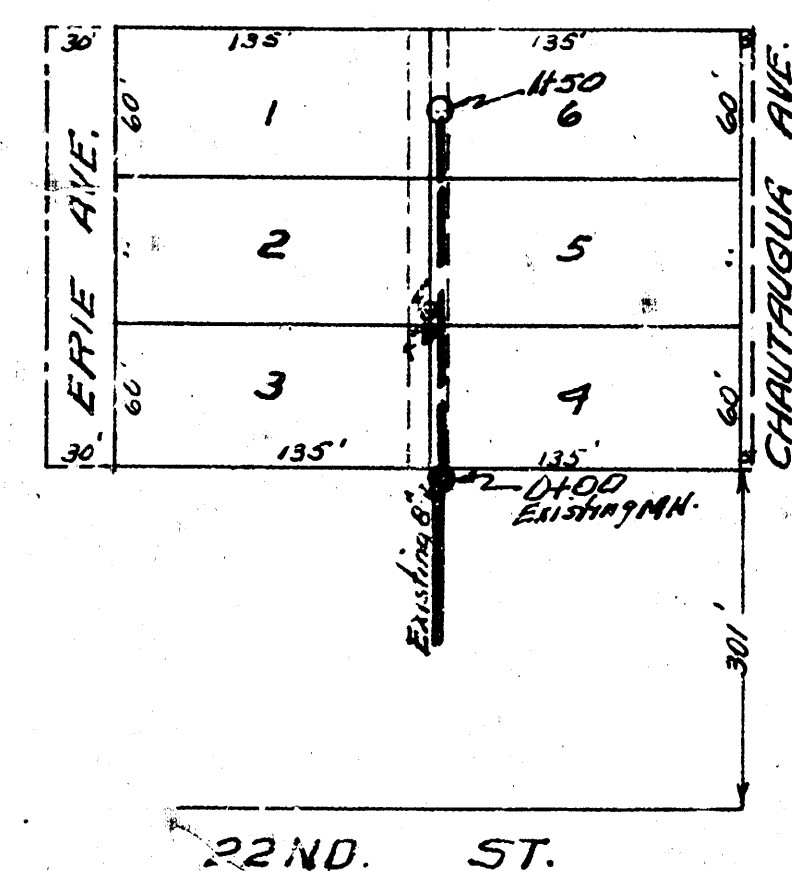

LAT 7, DIST 13 SS12
CITY OF WICHITA KANSAS
B.E. SMITH CITY ENGINEER
Proj No. C-23-39

LAT. 8 SS. 12
CITY OF WICHITA KANSAS.
B.E. SMITH CITY ENGINEER
Proj No. C-23-17

Date 8-1-53
Drawn by MacLean
Checked by
Book No. 79-X

Date 5-1-53
Drawn by MacLean
Checked by
Book No. 79-X

Note: 6" stub shown on plot plan
is to be on a 0.40% Grade and
run to the north line of Lot 6
Blk. 1
All wyes to be 6"