
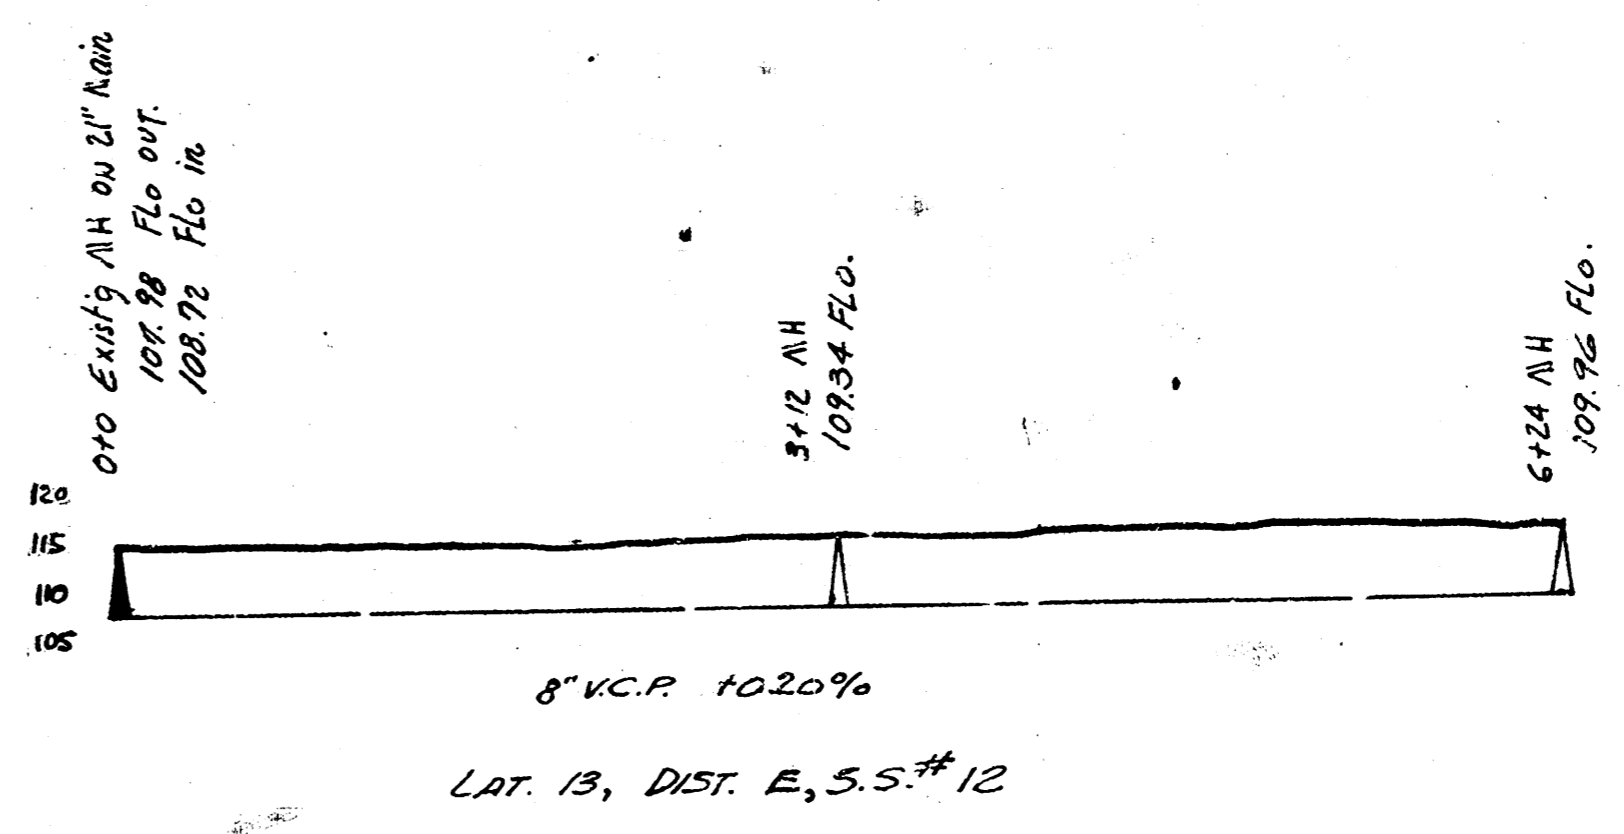
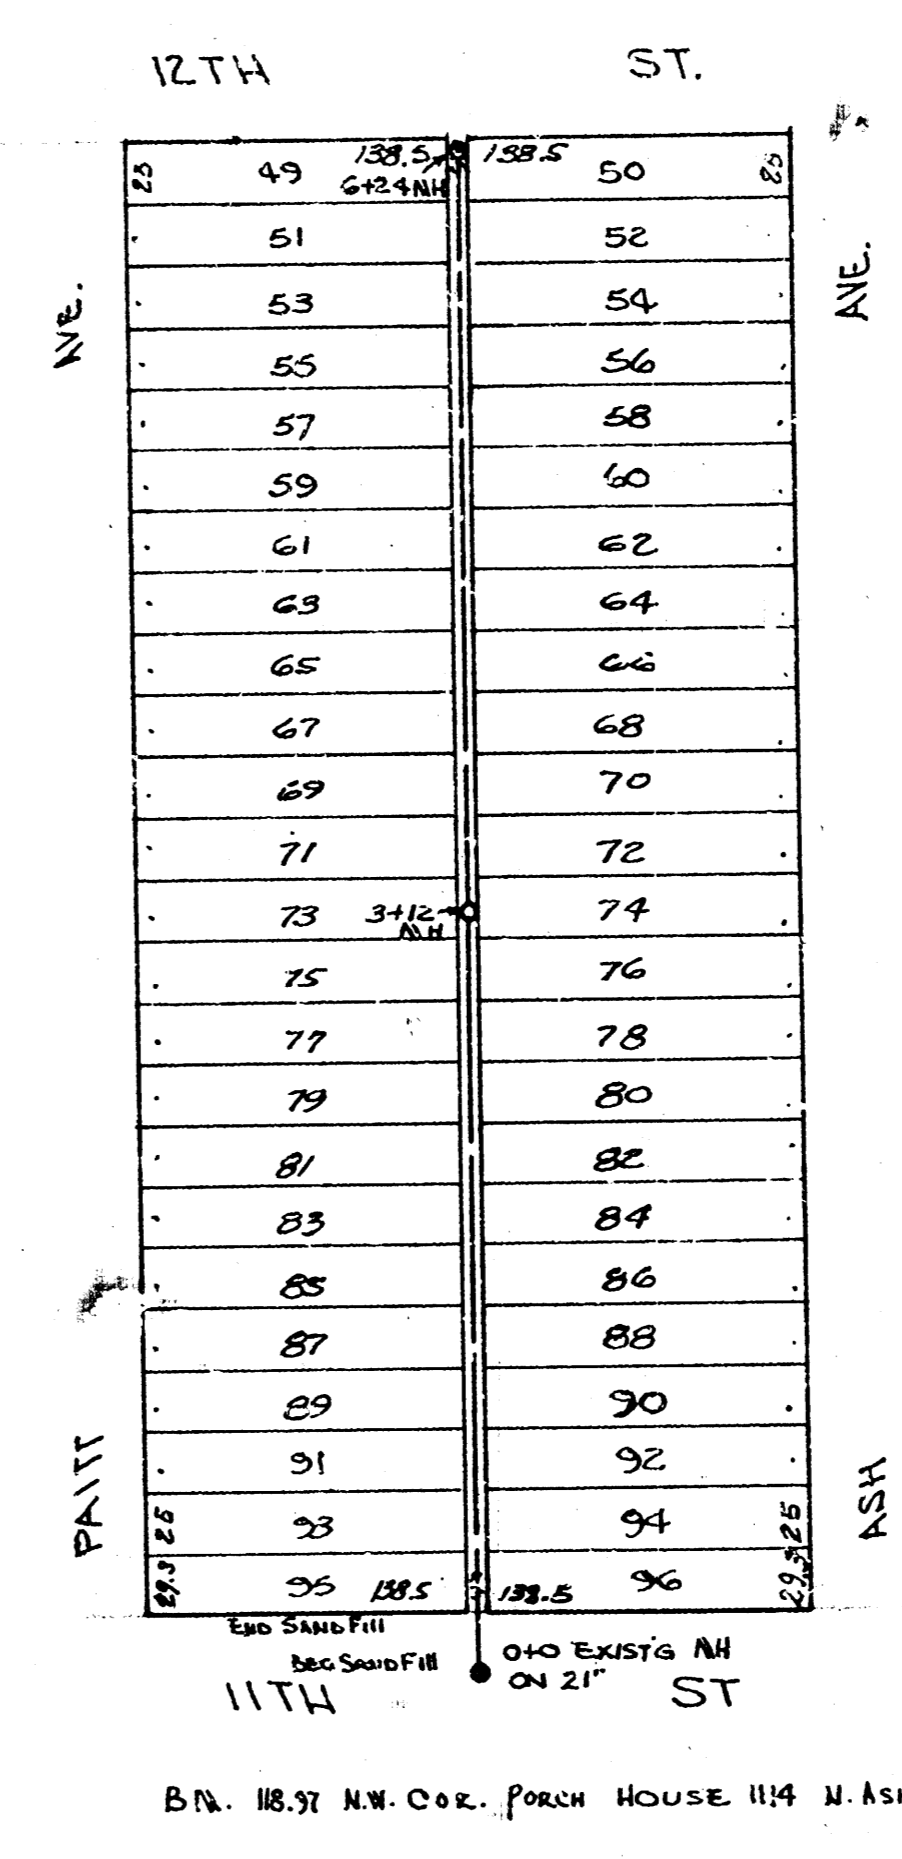


LAT 29, DIST. A, MAIN 12

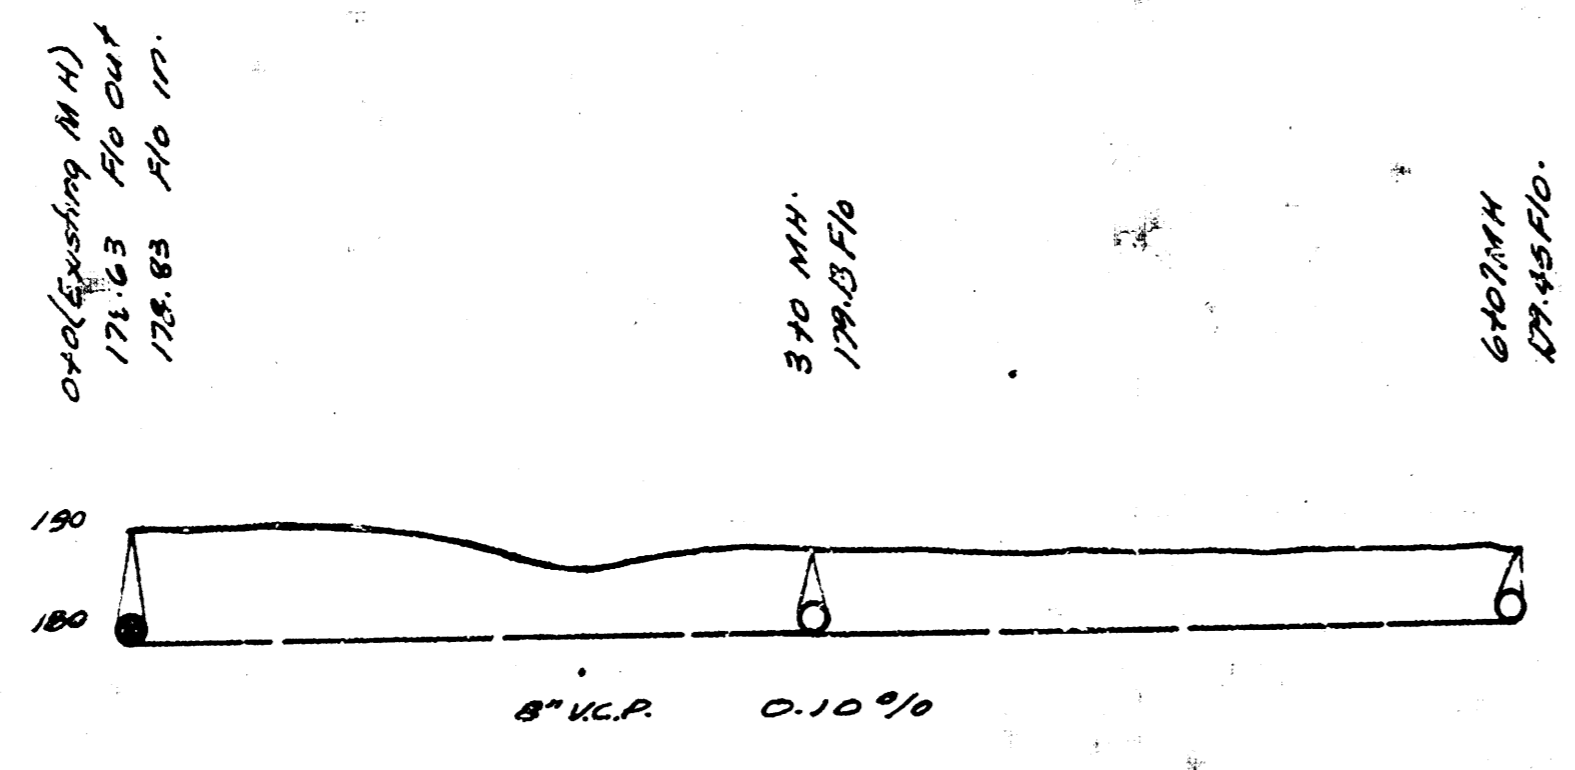

LAT. 29 DIST. A. MAIN 12  
 LAT. 13, DIST. E, 55<sup>#</sup> 12  
 CITY OF WICHITA, KANSAS.  
 L.P. White ... City Engineer  
 Feb. 1948 Proj. No. C-27-30