



Scale: 1" = 50'

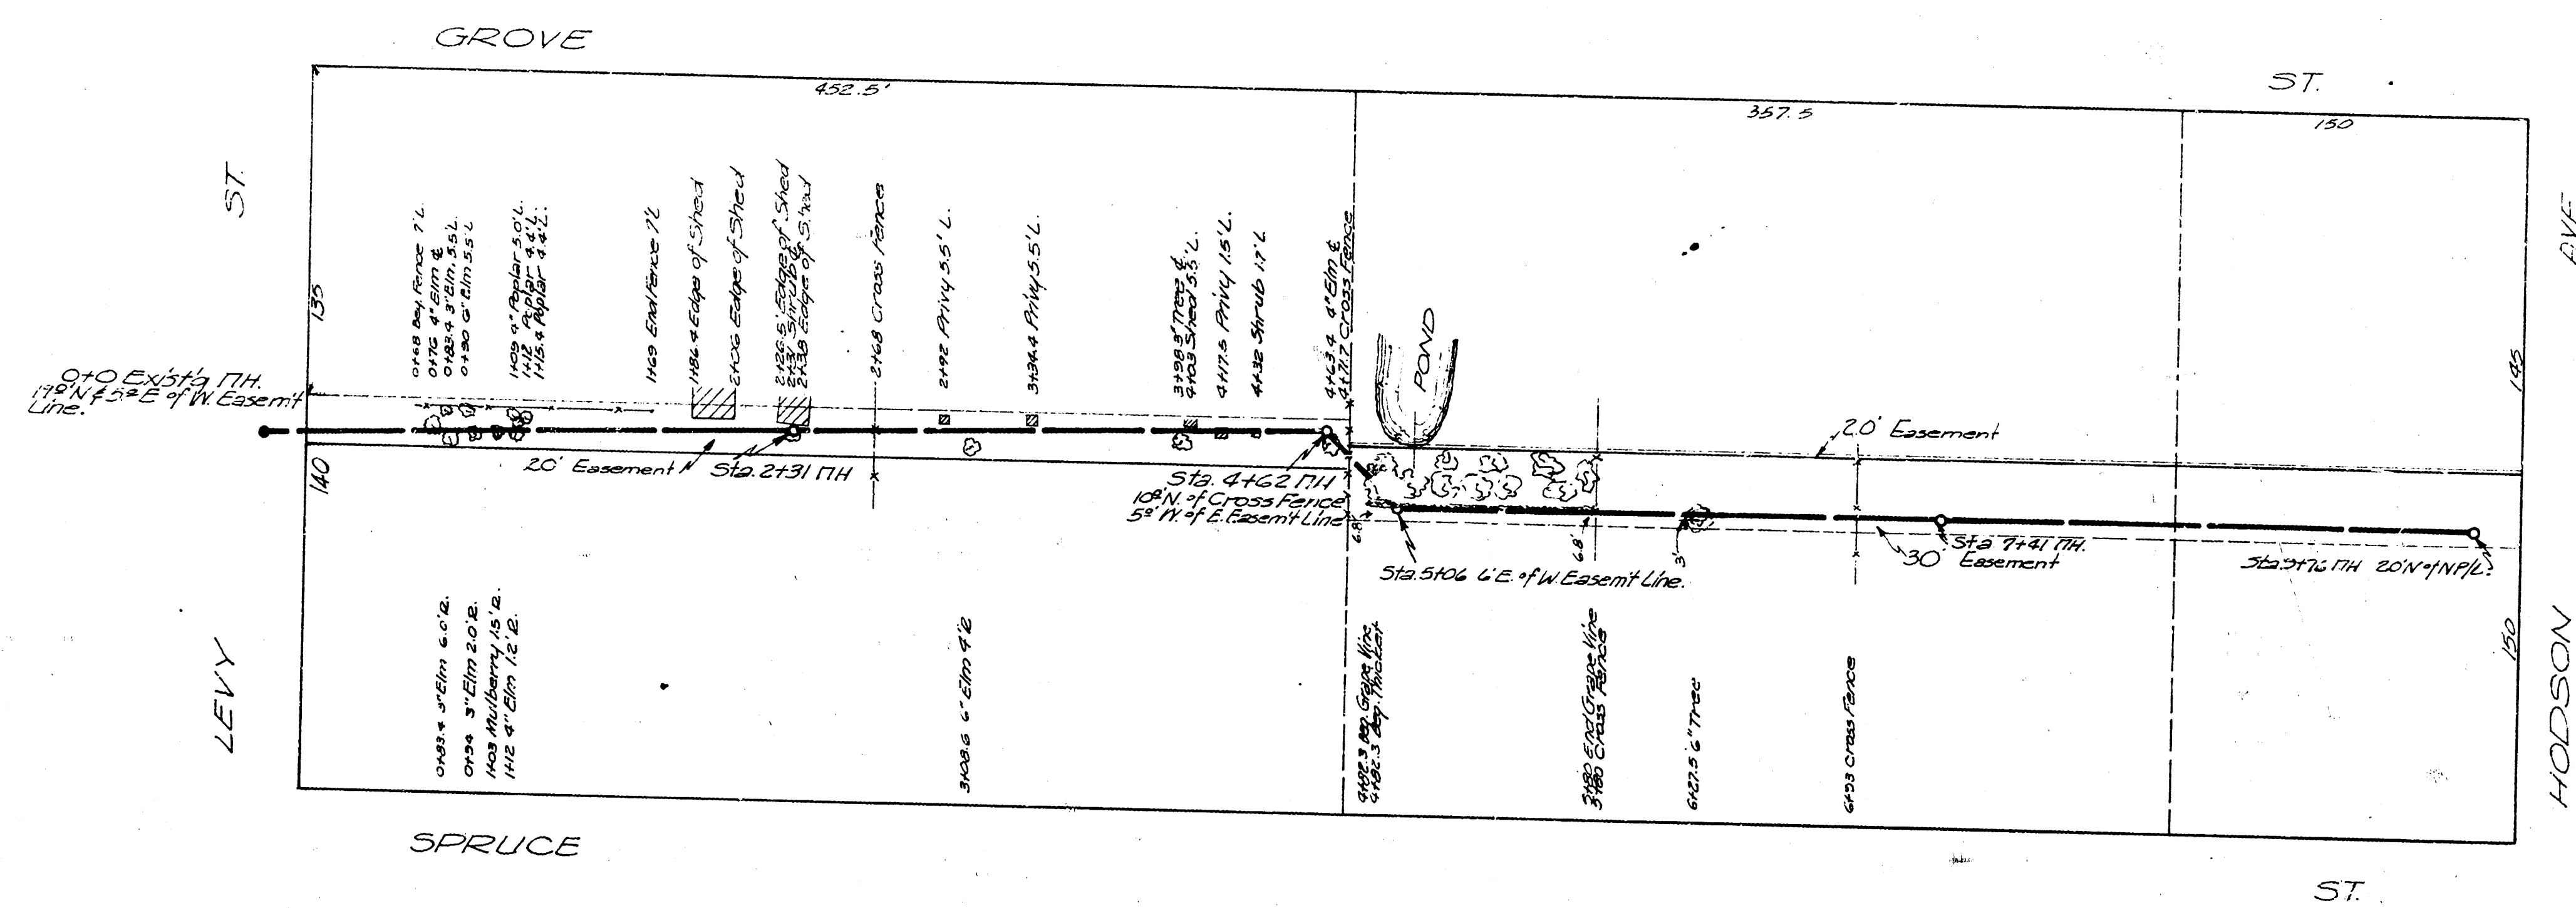

5.17. 78.32 W. 12.11' TH Sta. 0+10

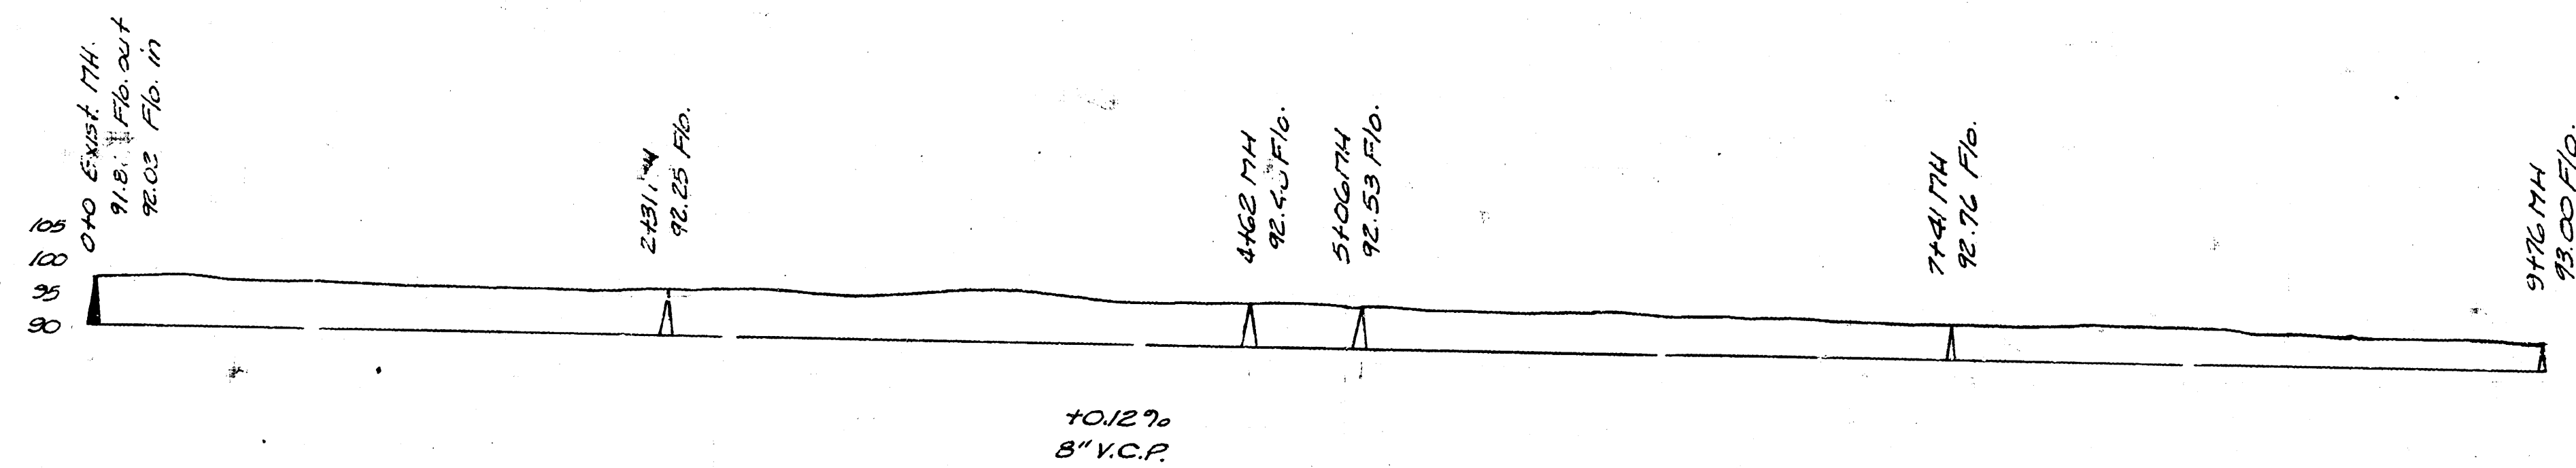

"SEWER PROFILED TO EXAGGERATED SCALE HORIZONTALLY"

LAT. 11, DIST. A.S., S.S.#12
 City of Wichita, Kansas
 L.K. White ~ City Engineer
 Date: 2-24-50 Proj. No. C29-58