



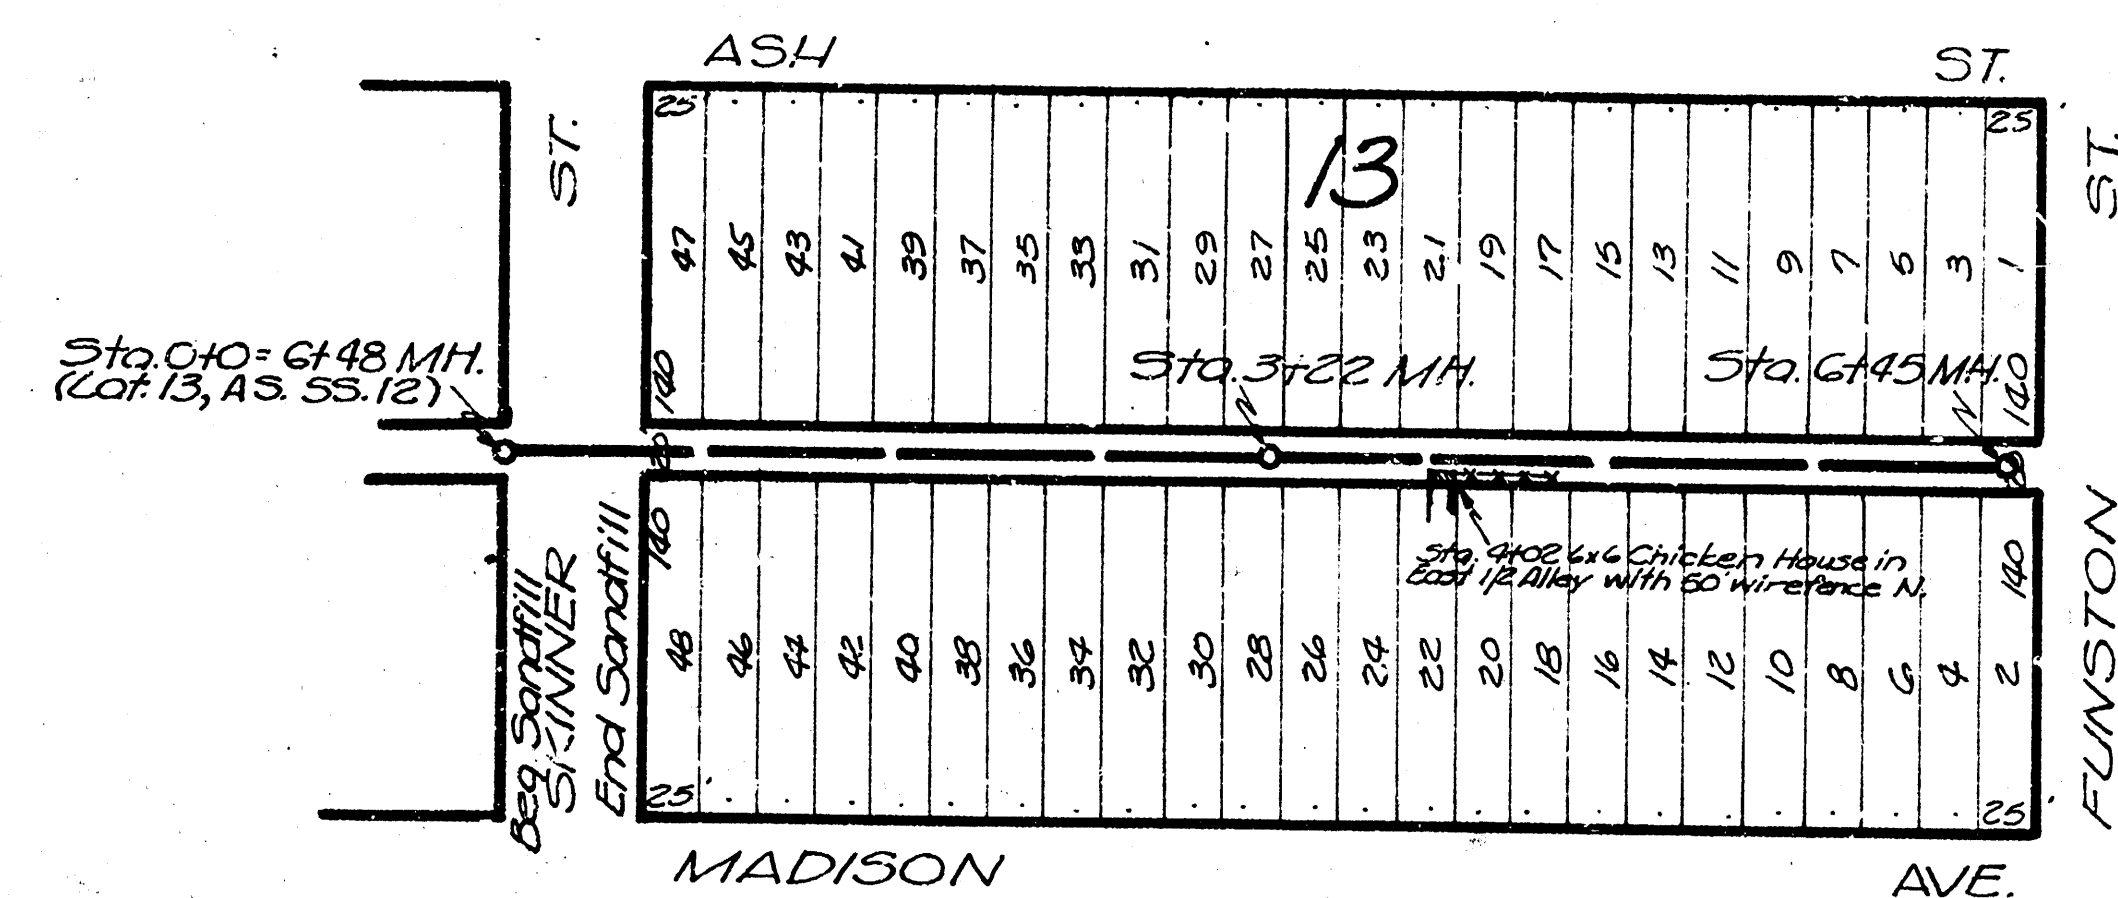

Lot. 12, Dist. AS., SS. 12

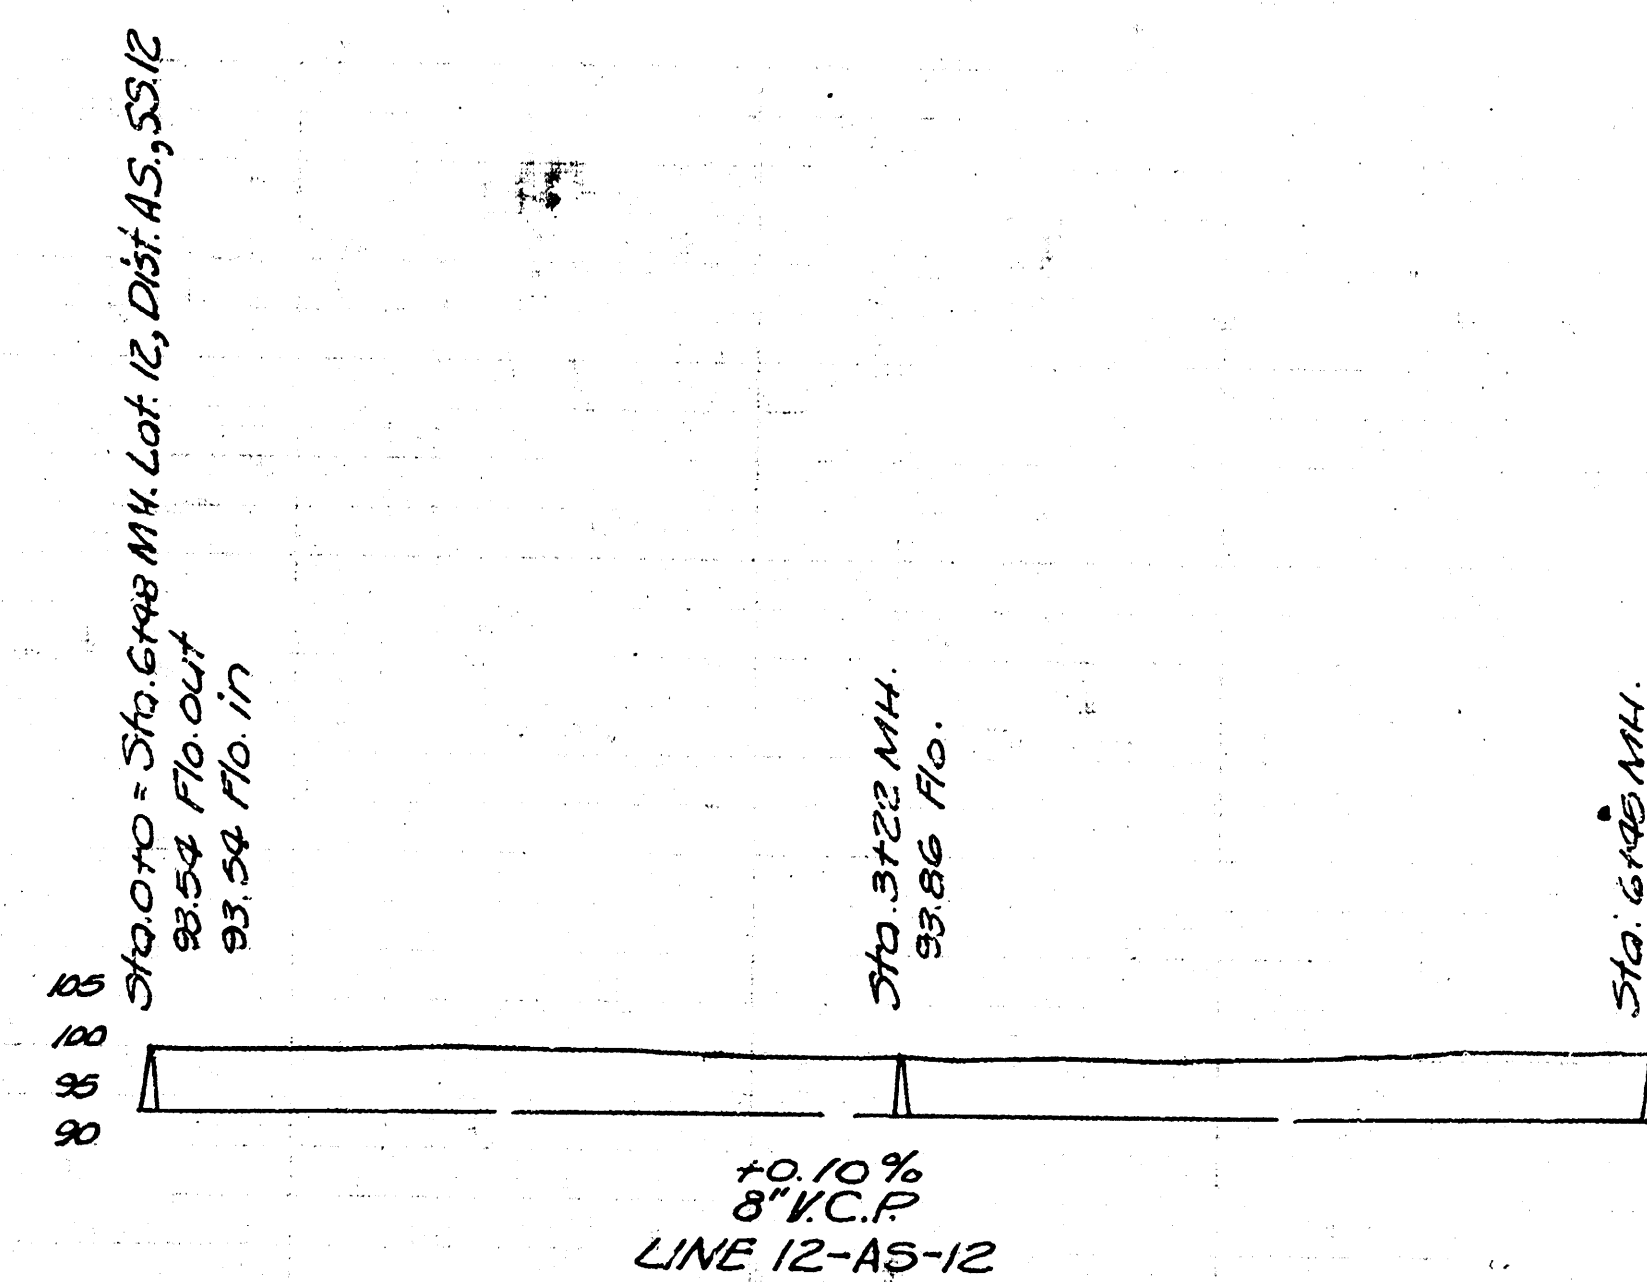

LAT. 12, DIST. AS, SS. 12
LAT. 13, DIST. AS, SS. 12
CITY OF WICHITA, K.S.
L.K. White - City Engineer
Proj. No. C20-48 Date: 9-22-50
" " C20-49