


Date 5-31-51
 Drawn by J.L.A.
 Checked by
 Note Book No. 52

Scale: 1" = 40'

Sand backfill trench from
 Sta. 0+00 to Sta. 0+30

B.M. Rim Manhole Sta.
 0+00 E. Side. El. 98.36

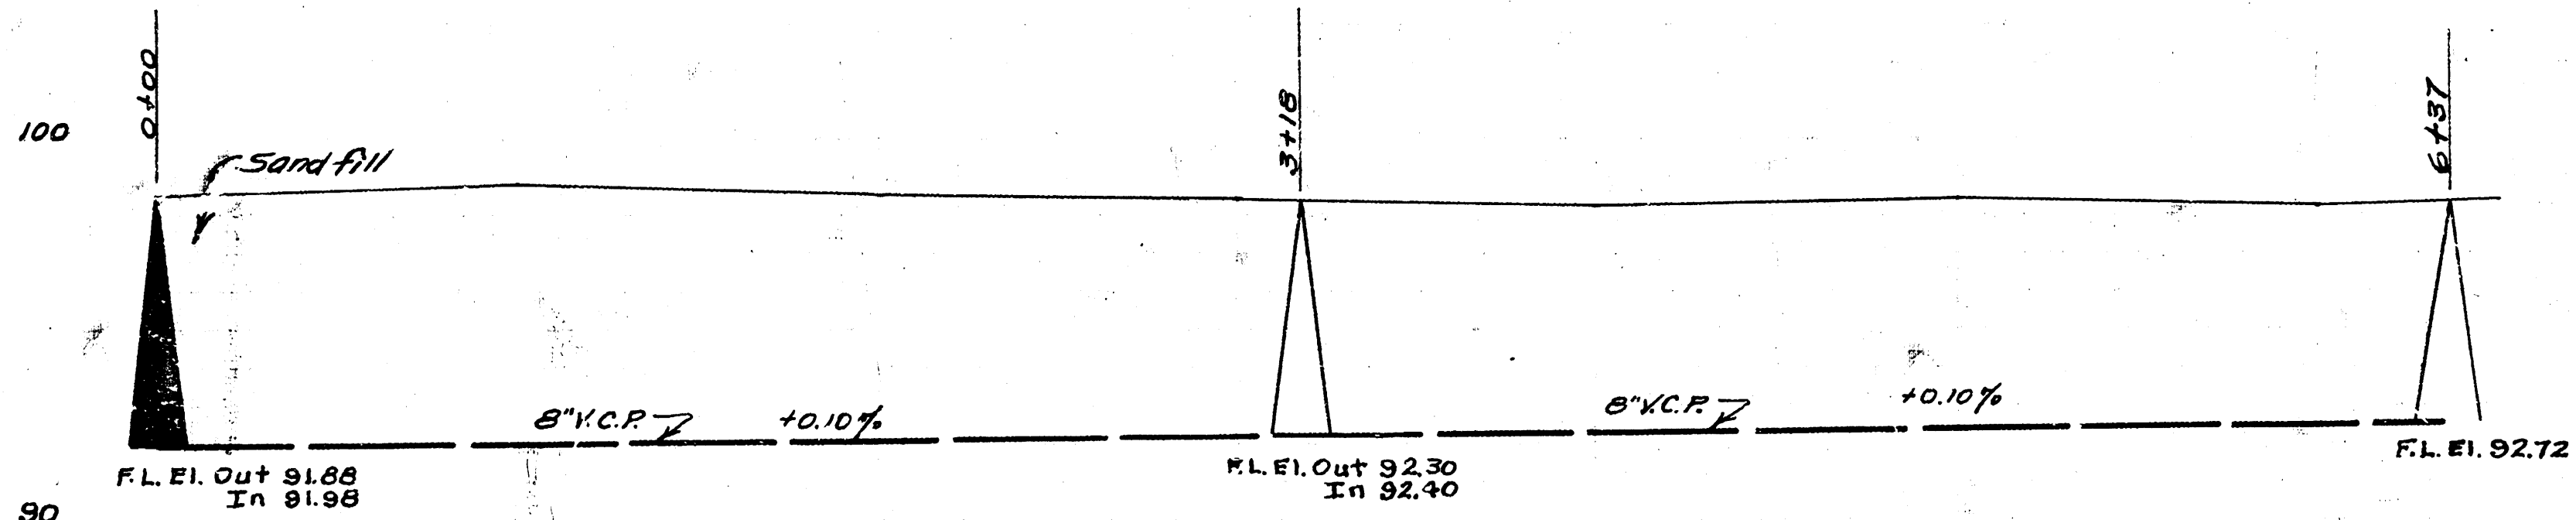

Scale: 1" = 40' Horiz
 1" = 4' Vert.

LAT. 17 DIST. 45 S.S. #12
 CITY OF WICHITA, KANSAS
 L.K. WHITE CITY ENGINEER
 Proj. No. C21-23

