

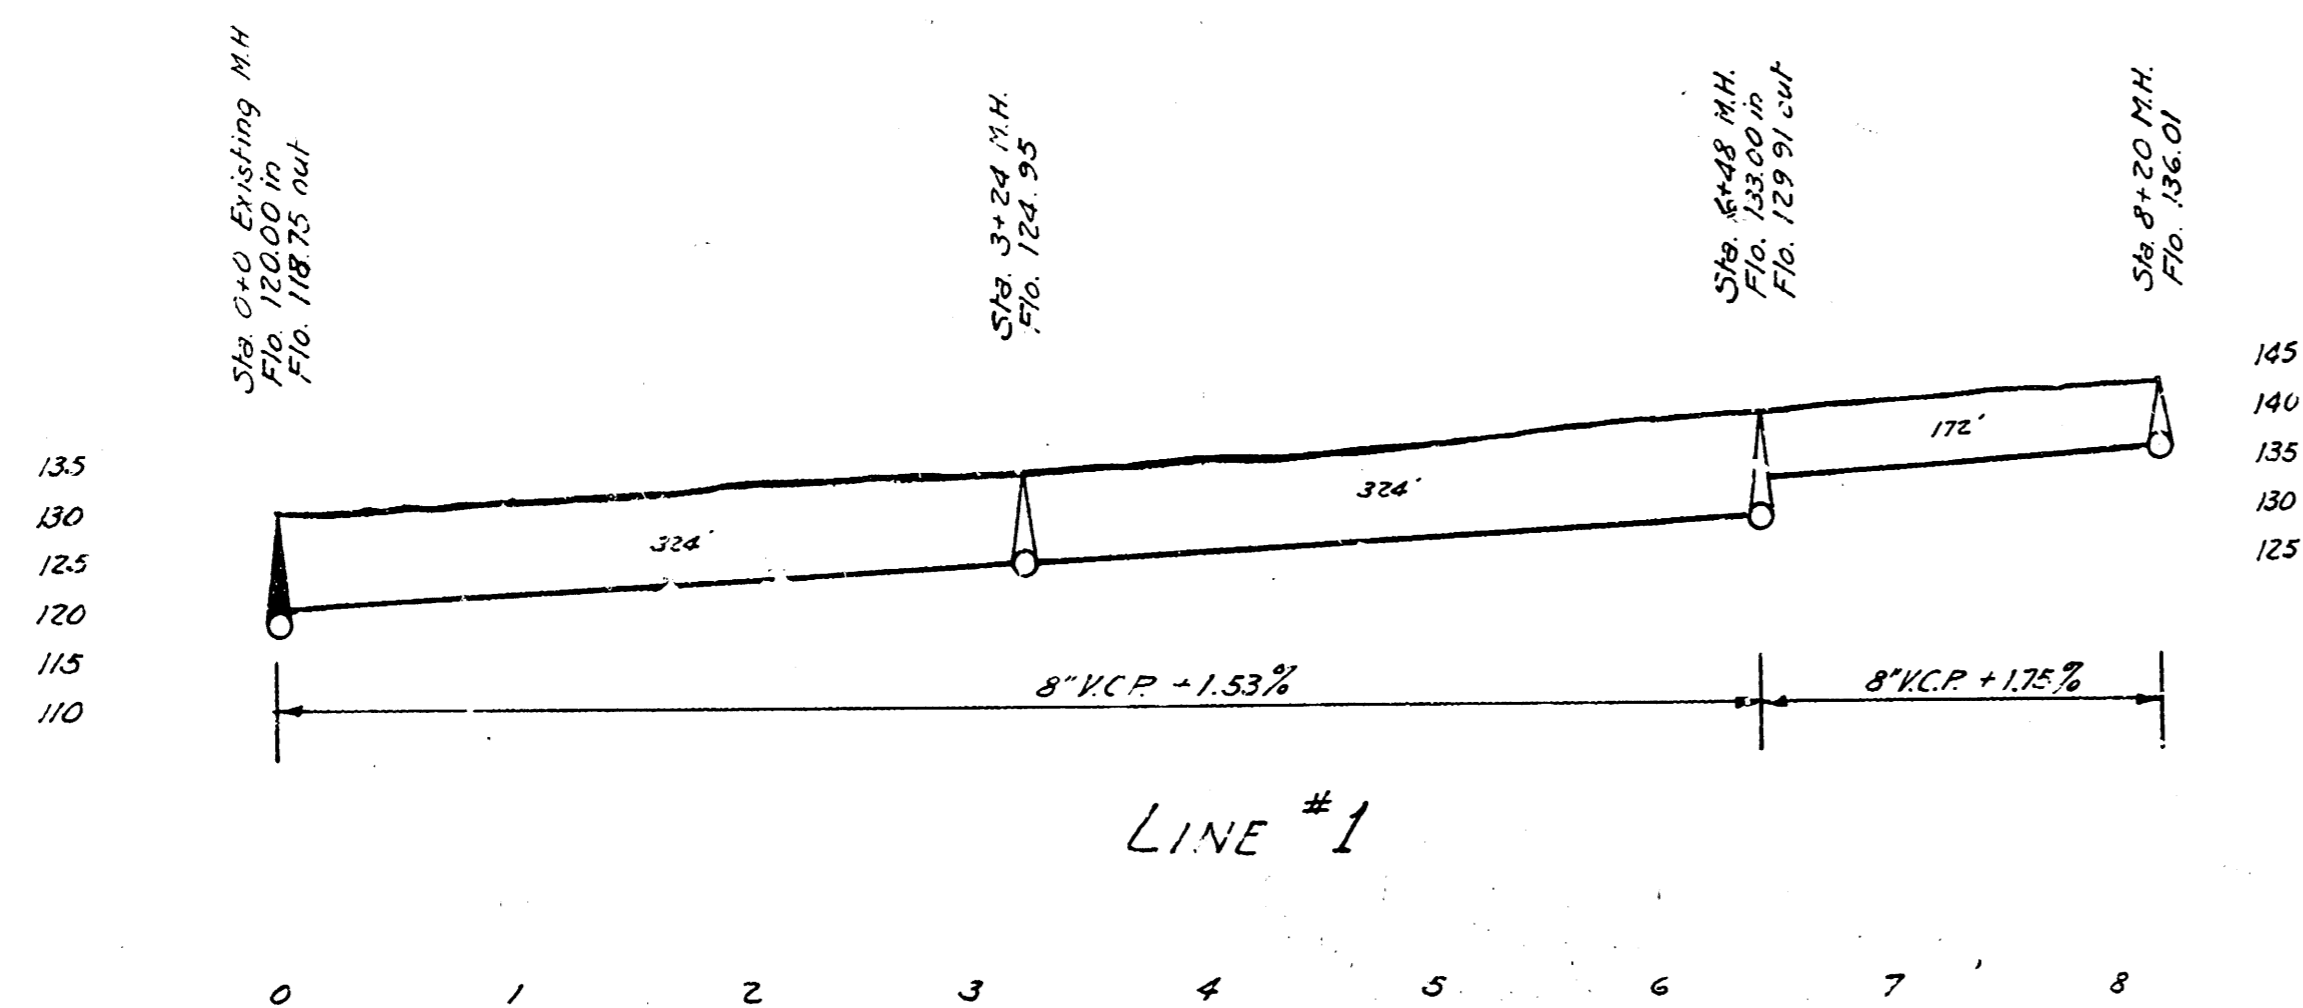
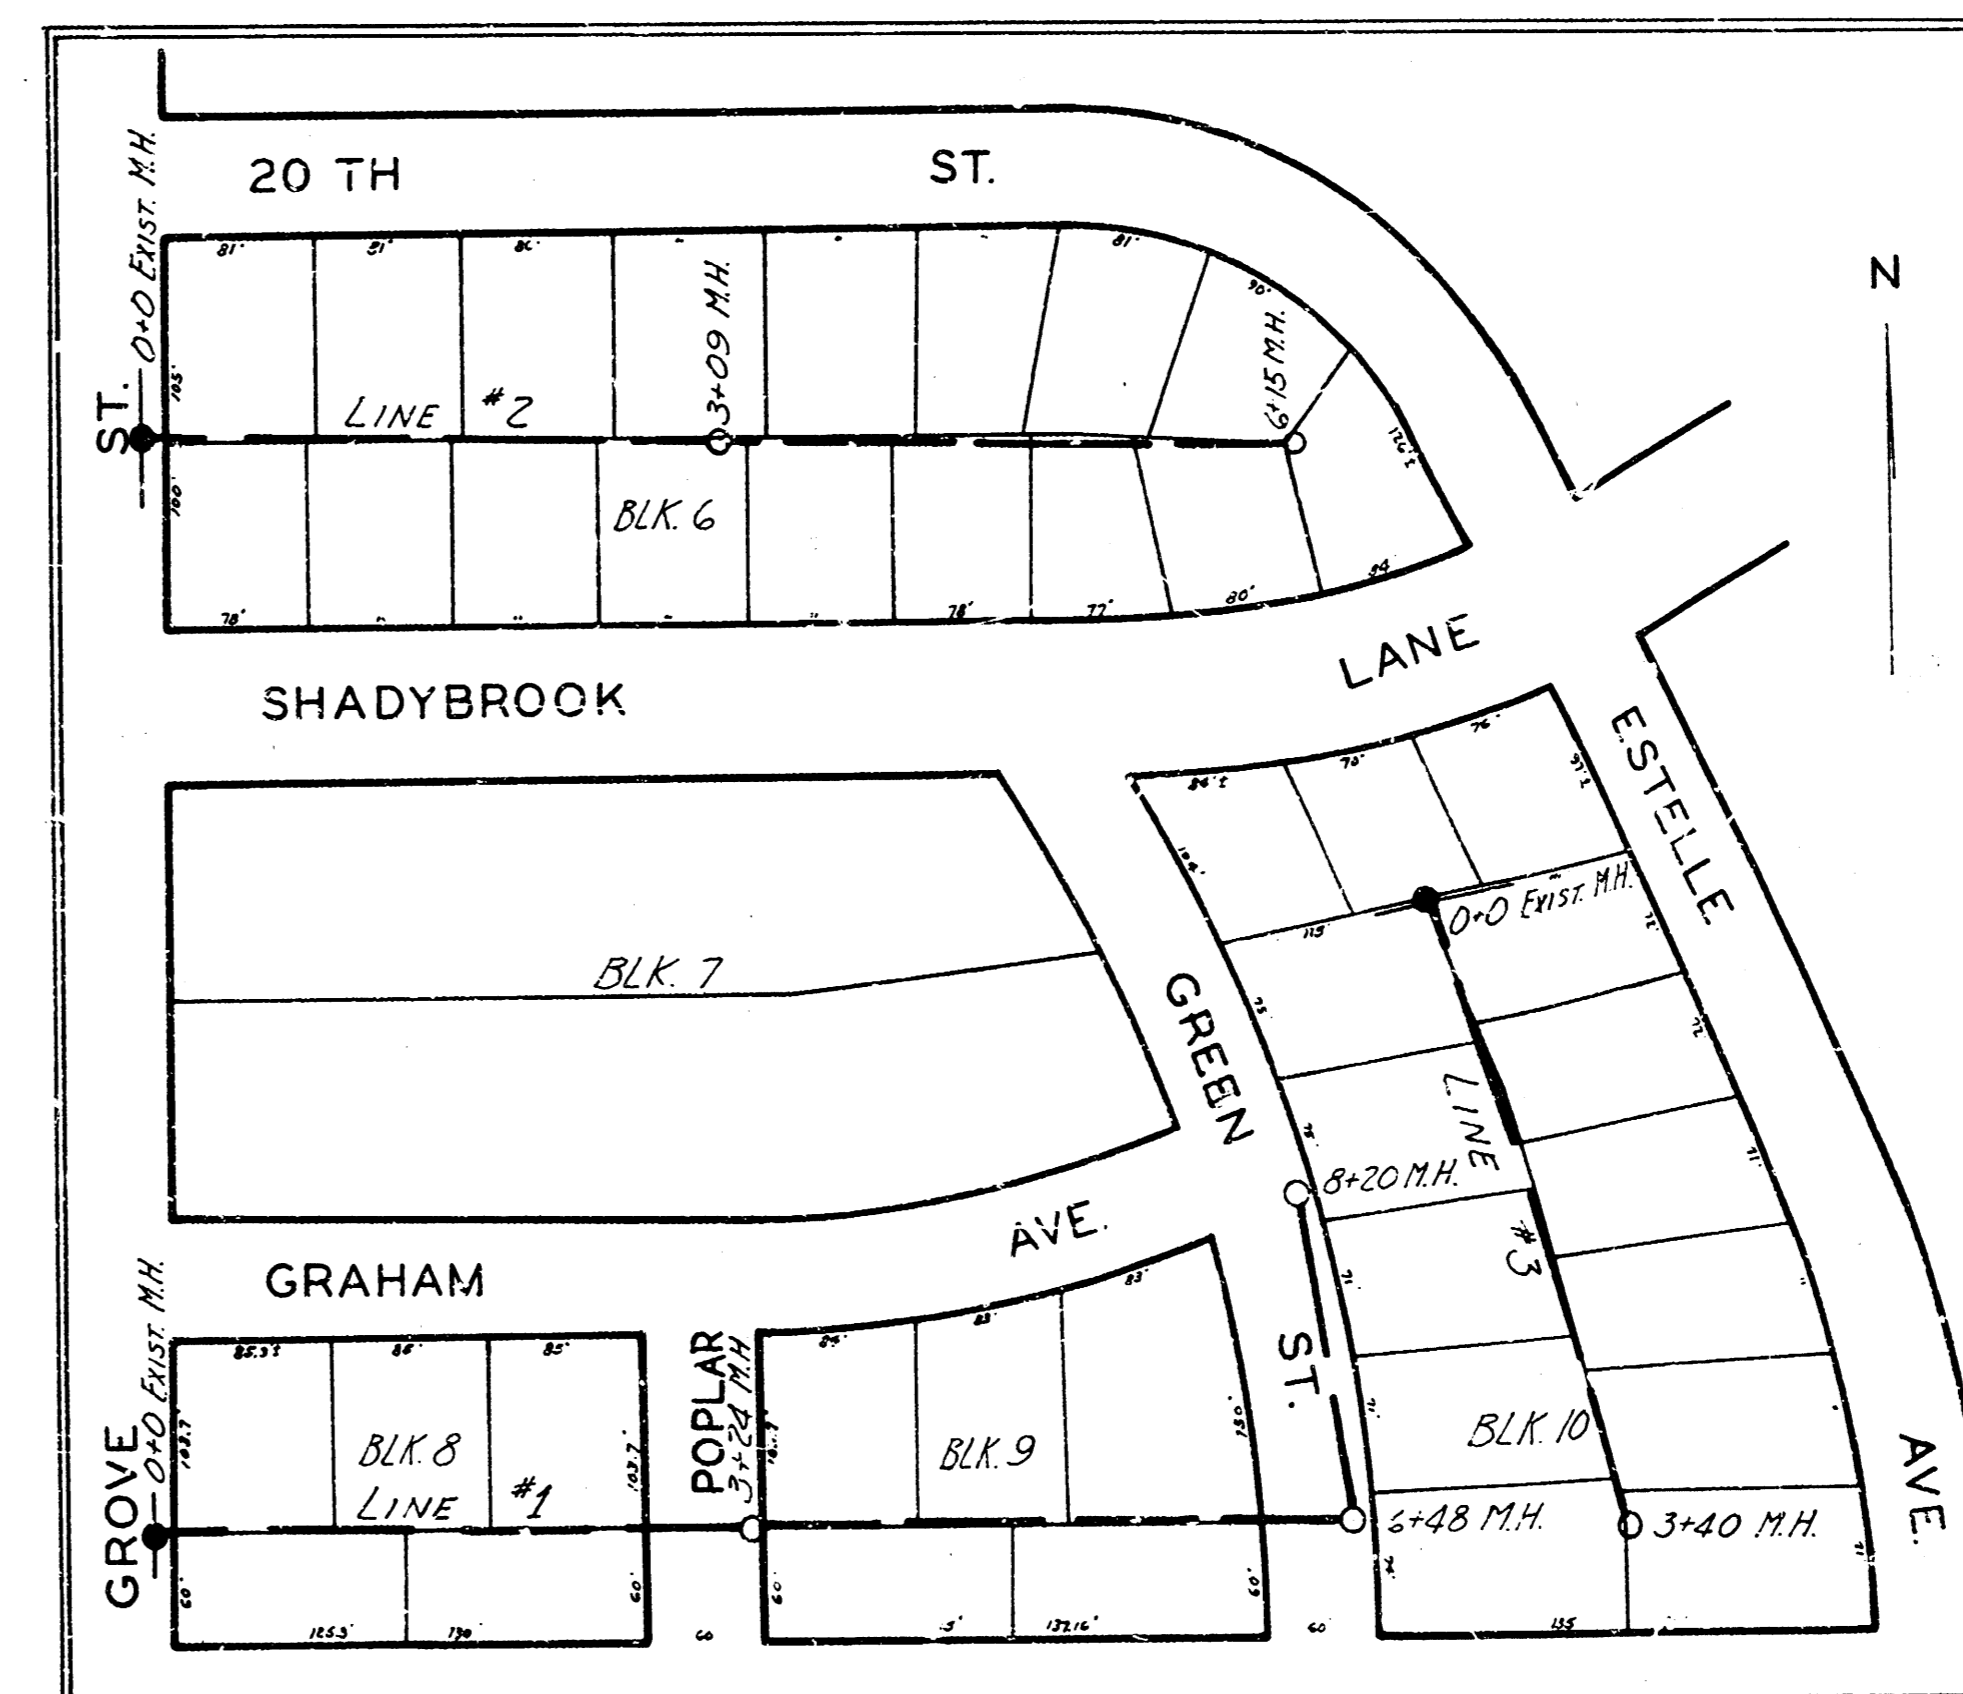


LAT. R. DIST. E. S.S. 12

WICHITA, KANSAS

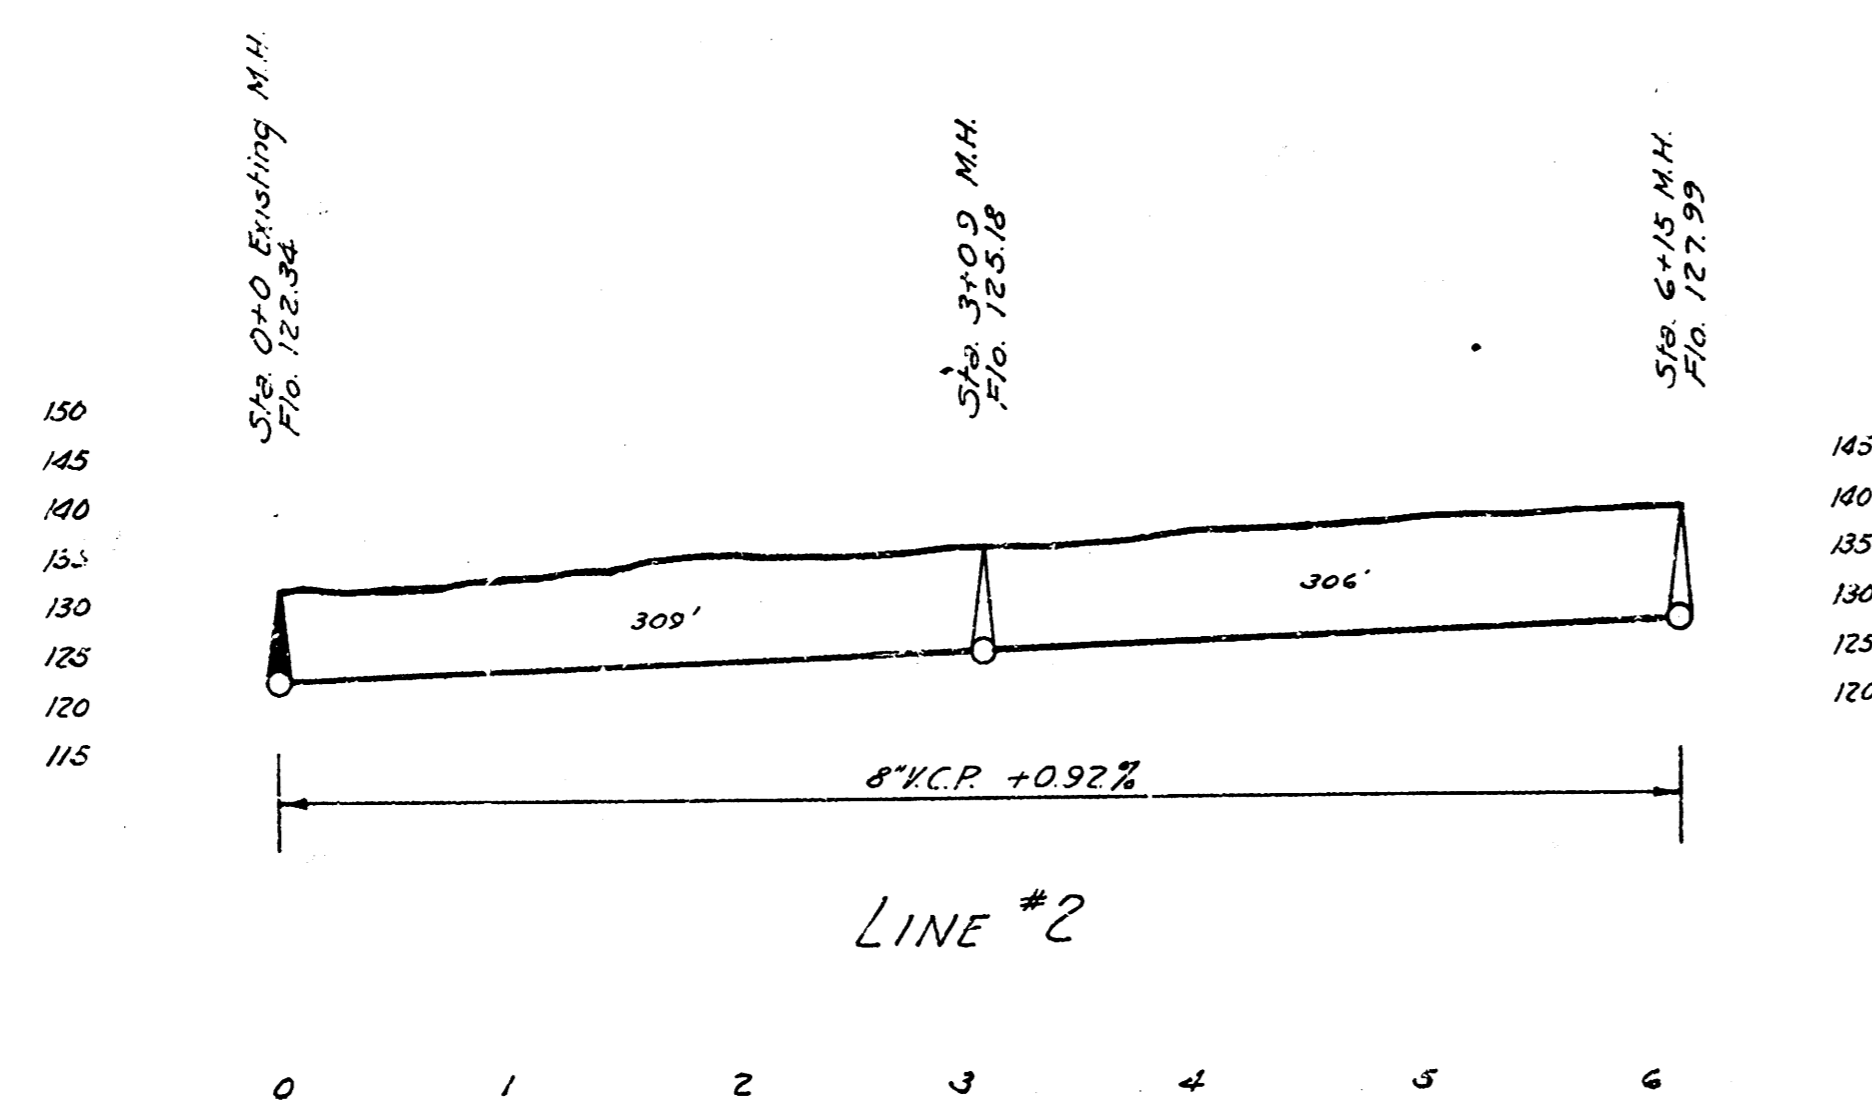

B.M. Elev. 131.95 Step bench in 12" Elm 50' N.E. of S.W. cor. Shadybrook Ada²

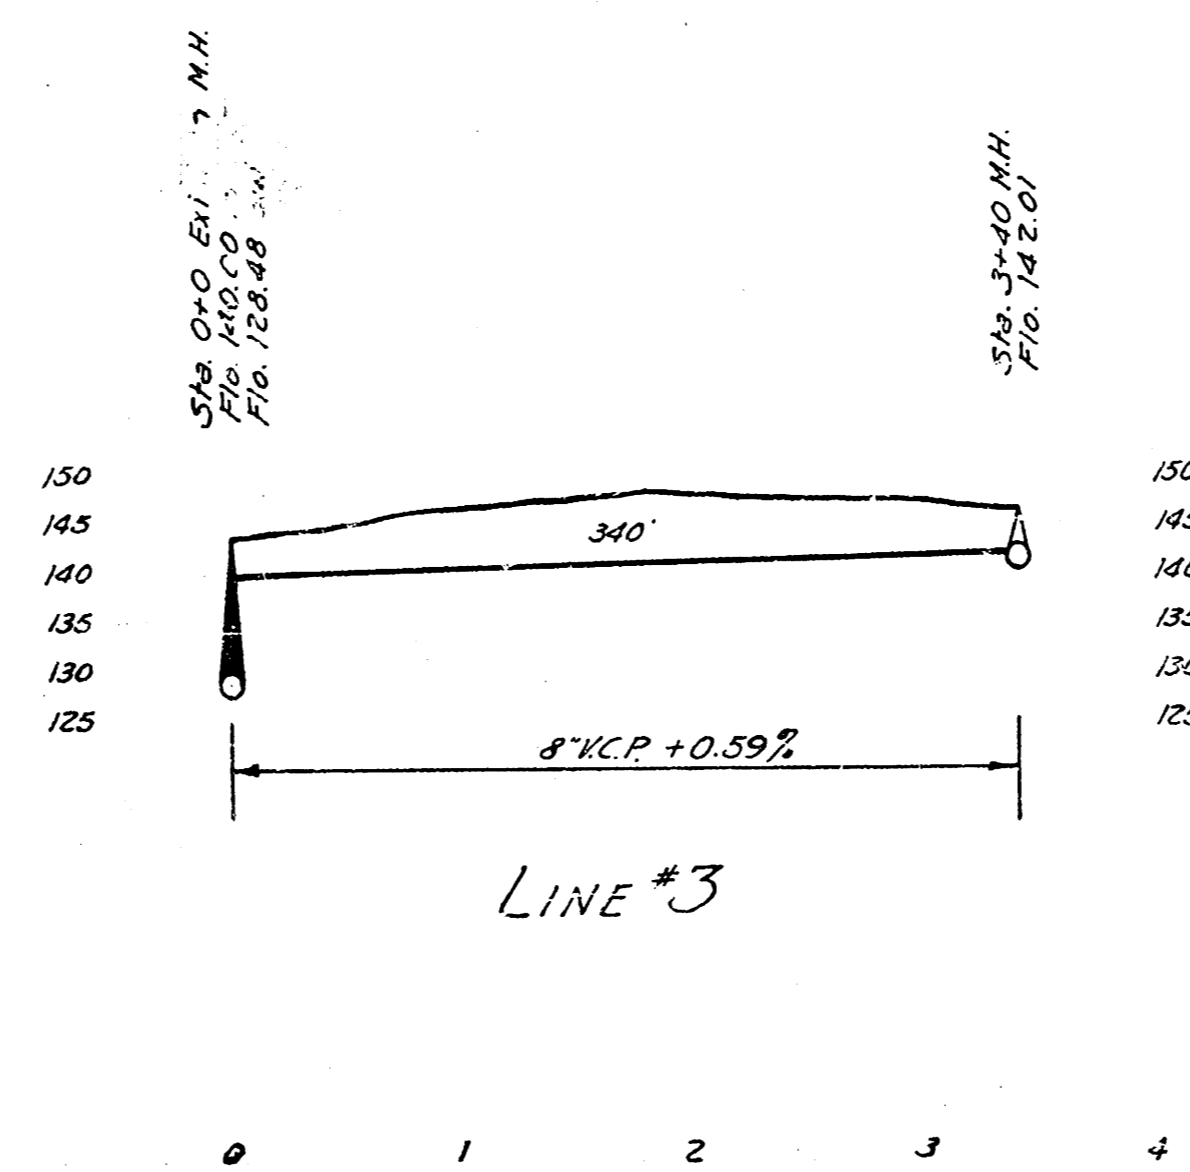

NOTE: Building sites as indicated by are shown on the plan.

ENGINEERING DEPARTMENT
 CITY OF WICHITA, KANSAS
 P.L. BROCKWAY - CITY ENGINEER
 B.E. SMITH ENGINEER OF DESIGN
 APRIL 1943 SCALE 1"=100'