

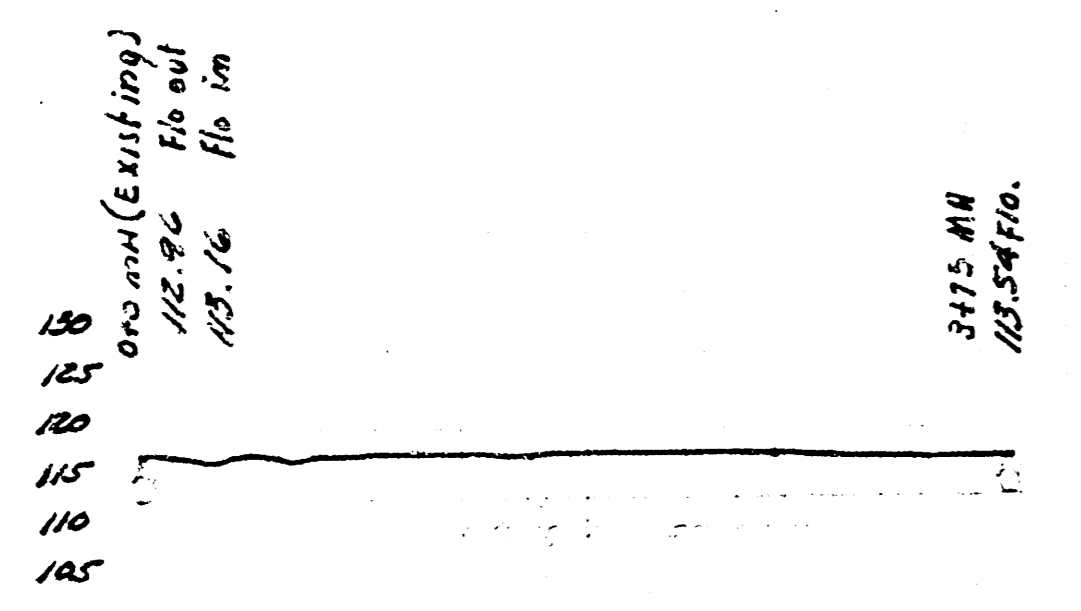


BM 17.17 1 inch Ref. E. SE. Corner Madison & 12th.
 BM 17.09 SW Cor. 13th & E. 12th (Site Nursery)

LAT. 6, DIST. E, MAIN 12.

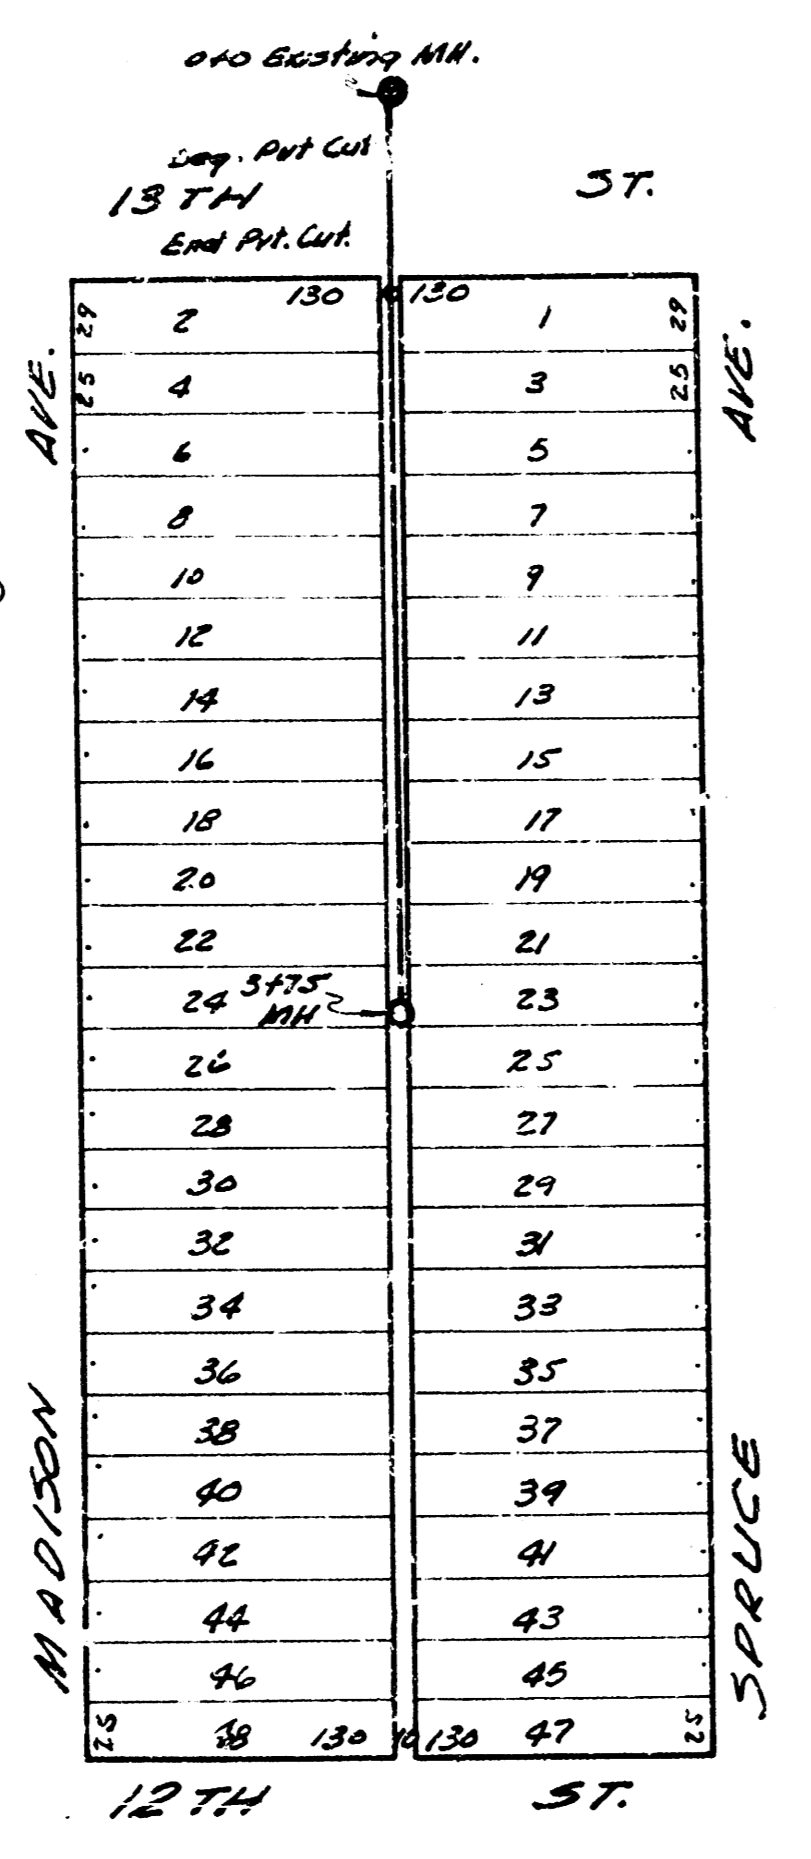


5475 MM.
 105' DIA.

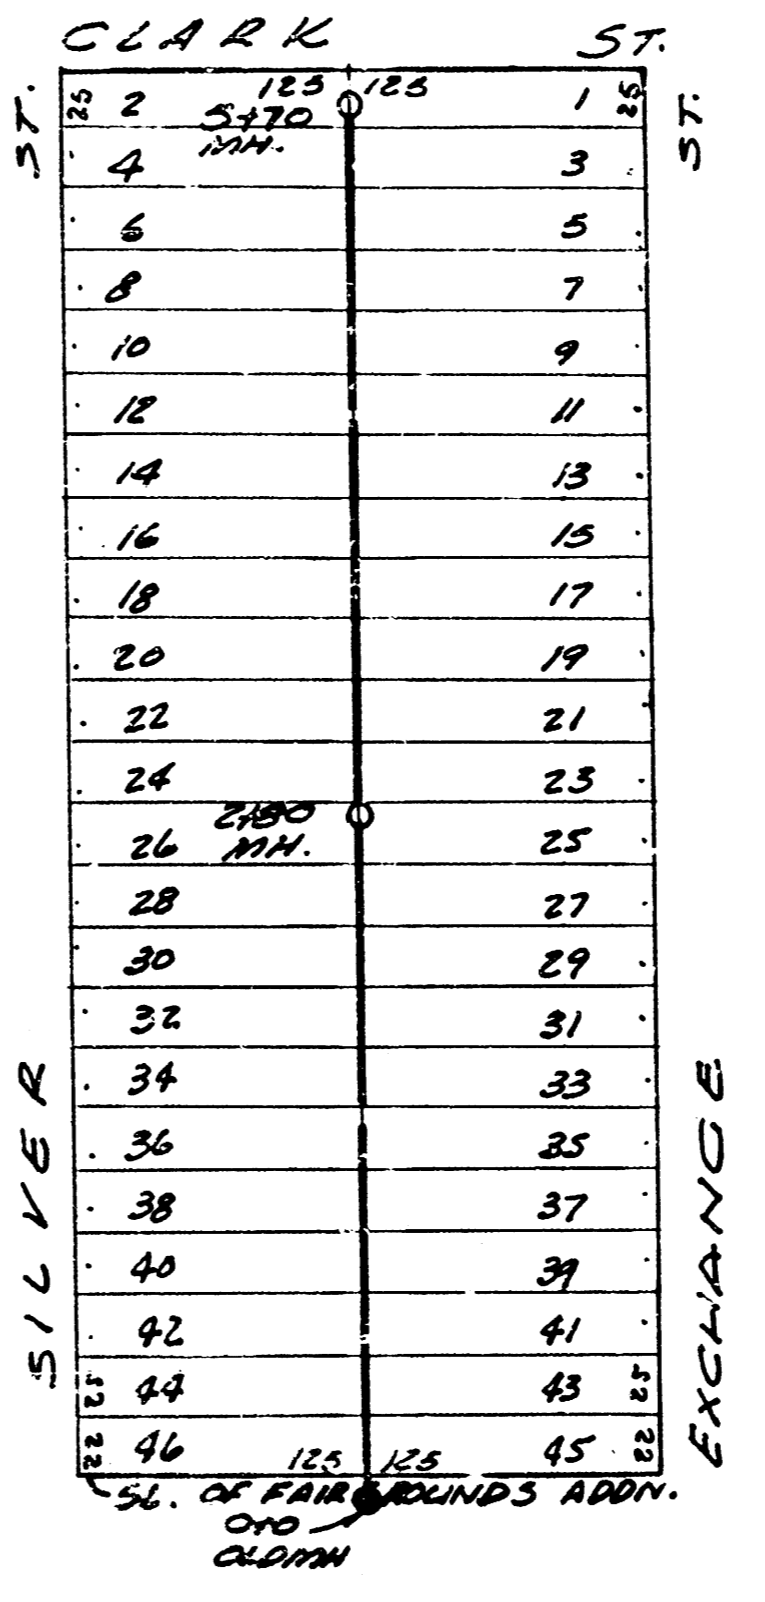

BM 100.25 60" Spike S.S. K.G.E. Pole 100' W. of Exchange N.S. Clark.

LAT. 4, DIST. B, MAIN 20

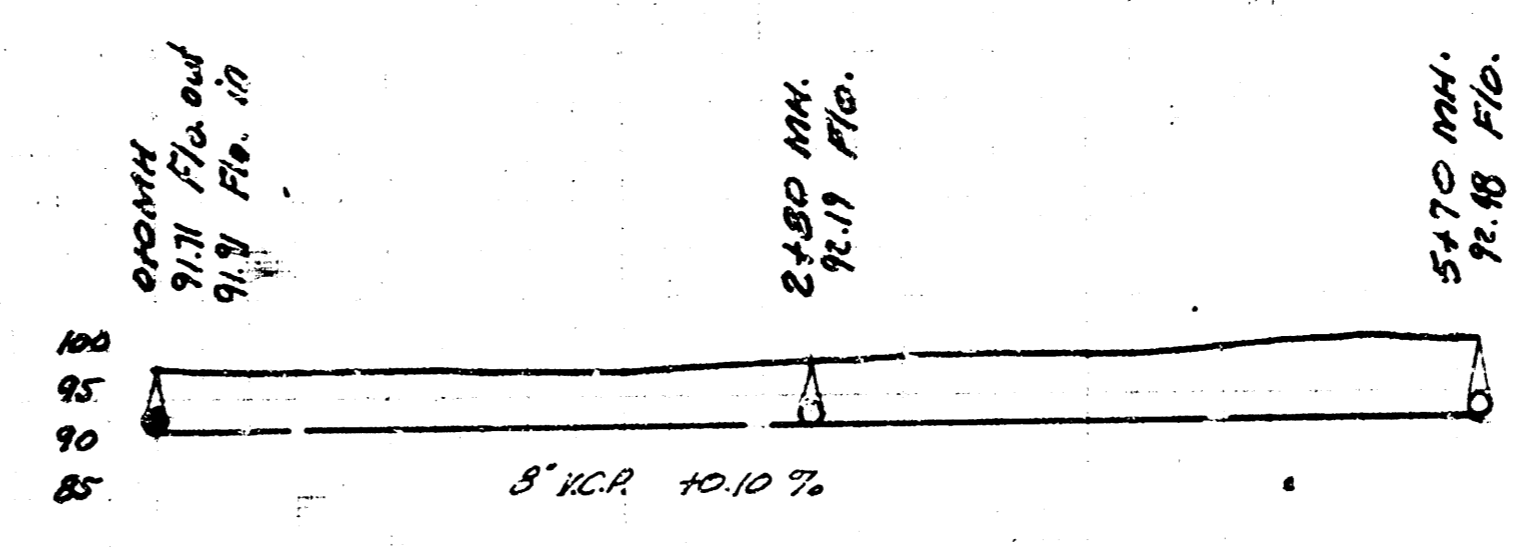

LAT. 4, DIST. B, MAIN 20
 LAT. 6, DIST. E, MAIN 12
 CITY OF WICHITA, KANSAS
 L.K. White City Engineer
 Date 11-26-48 Proj. No. C28-31