



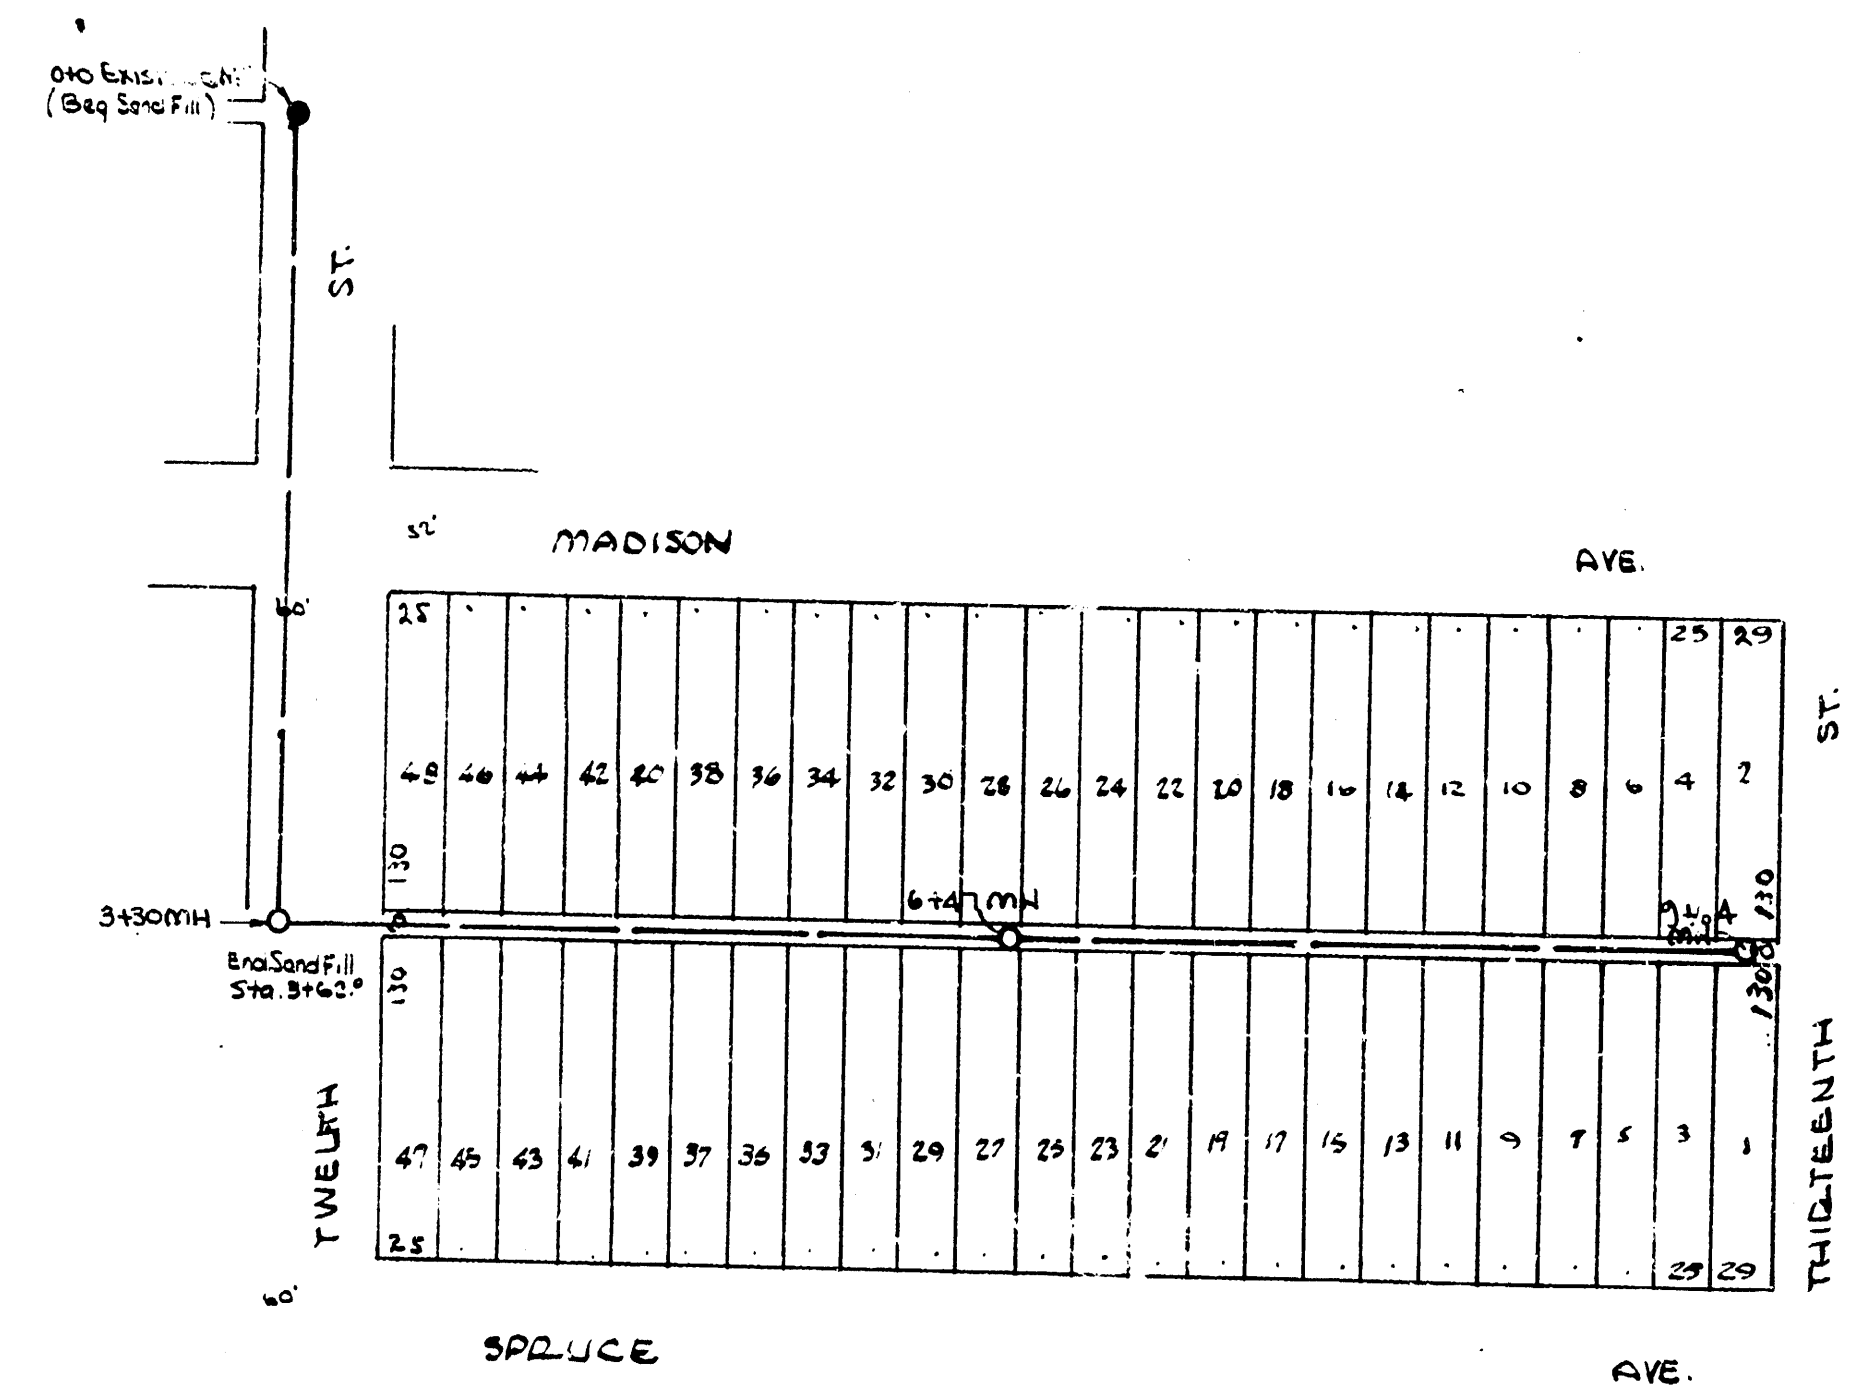

BM 1172 22 Spruce E. 300 Power Pole SE 12th bet. 10th & Madison

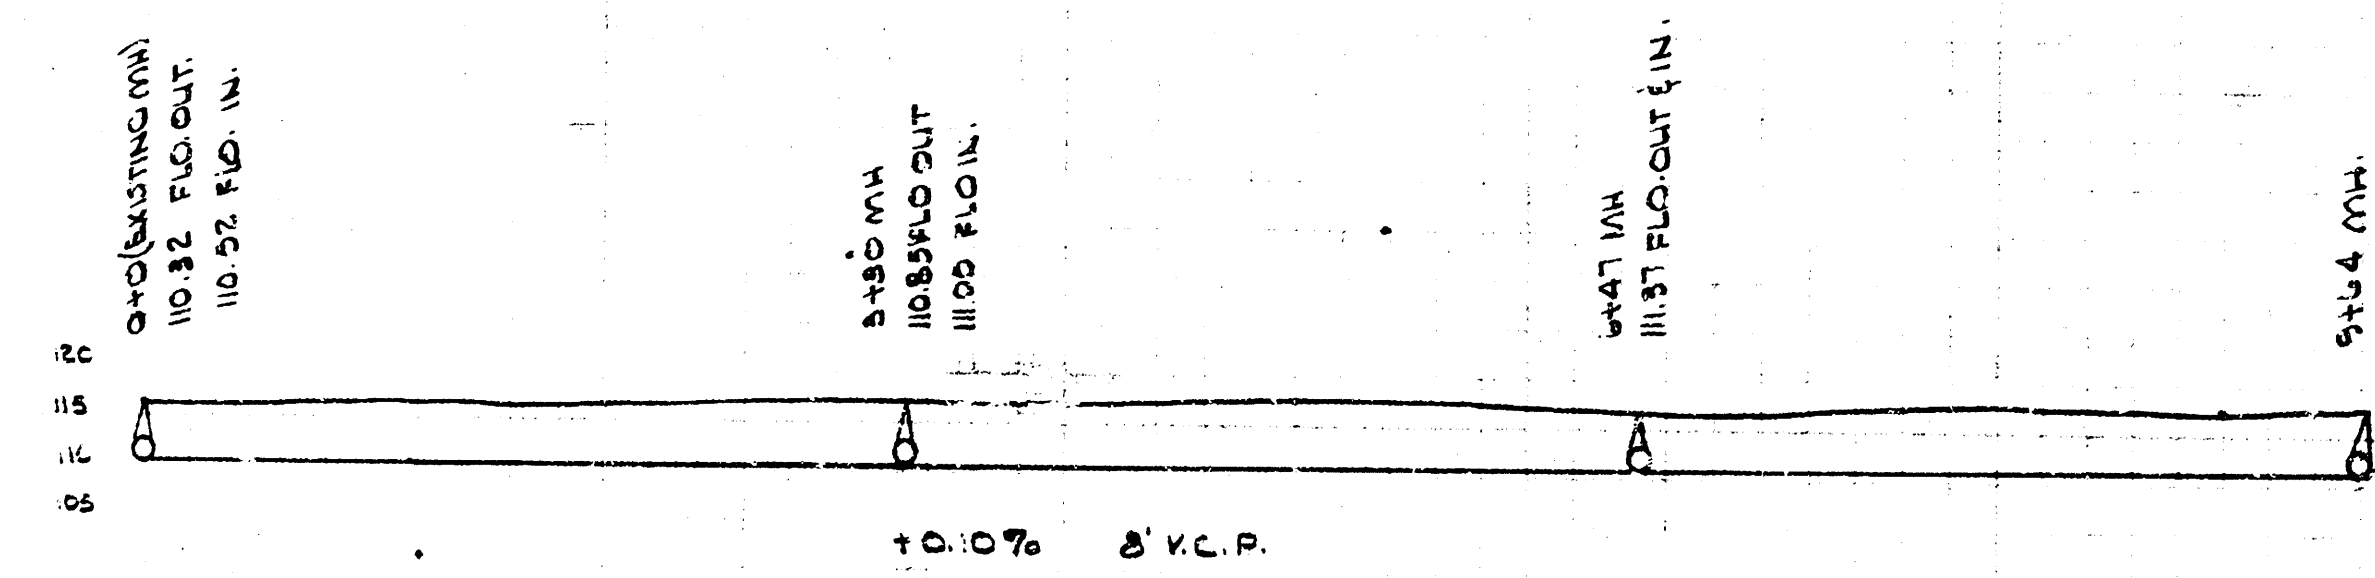

LAT. 6, DIST. E, MAIN 12
CITY OF WICHITA, KANSAS
I. K. WHITE - CITY ENGINEER
DATE FEB. 1949, PROJ. NO.