



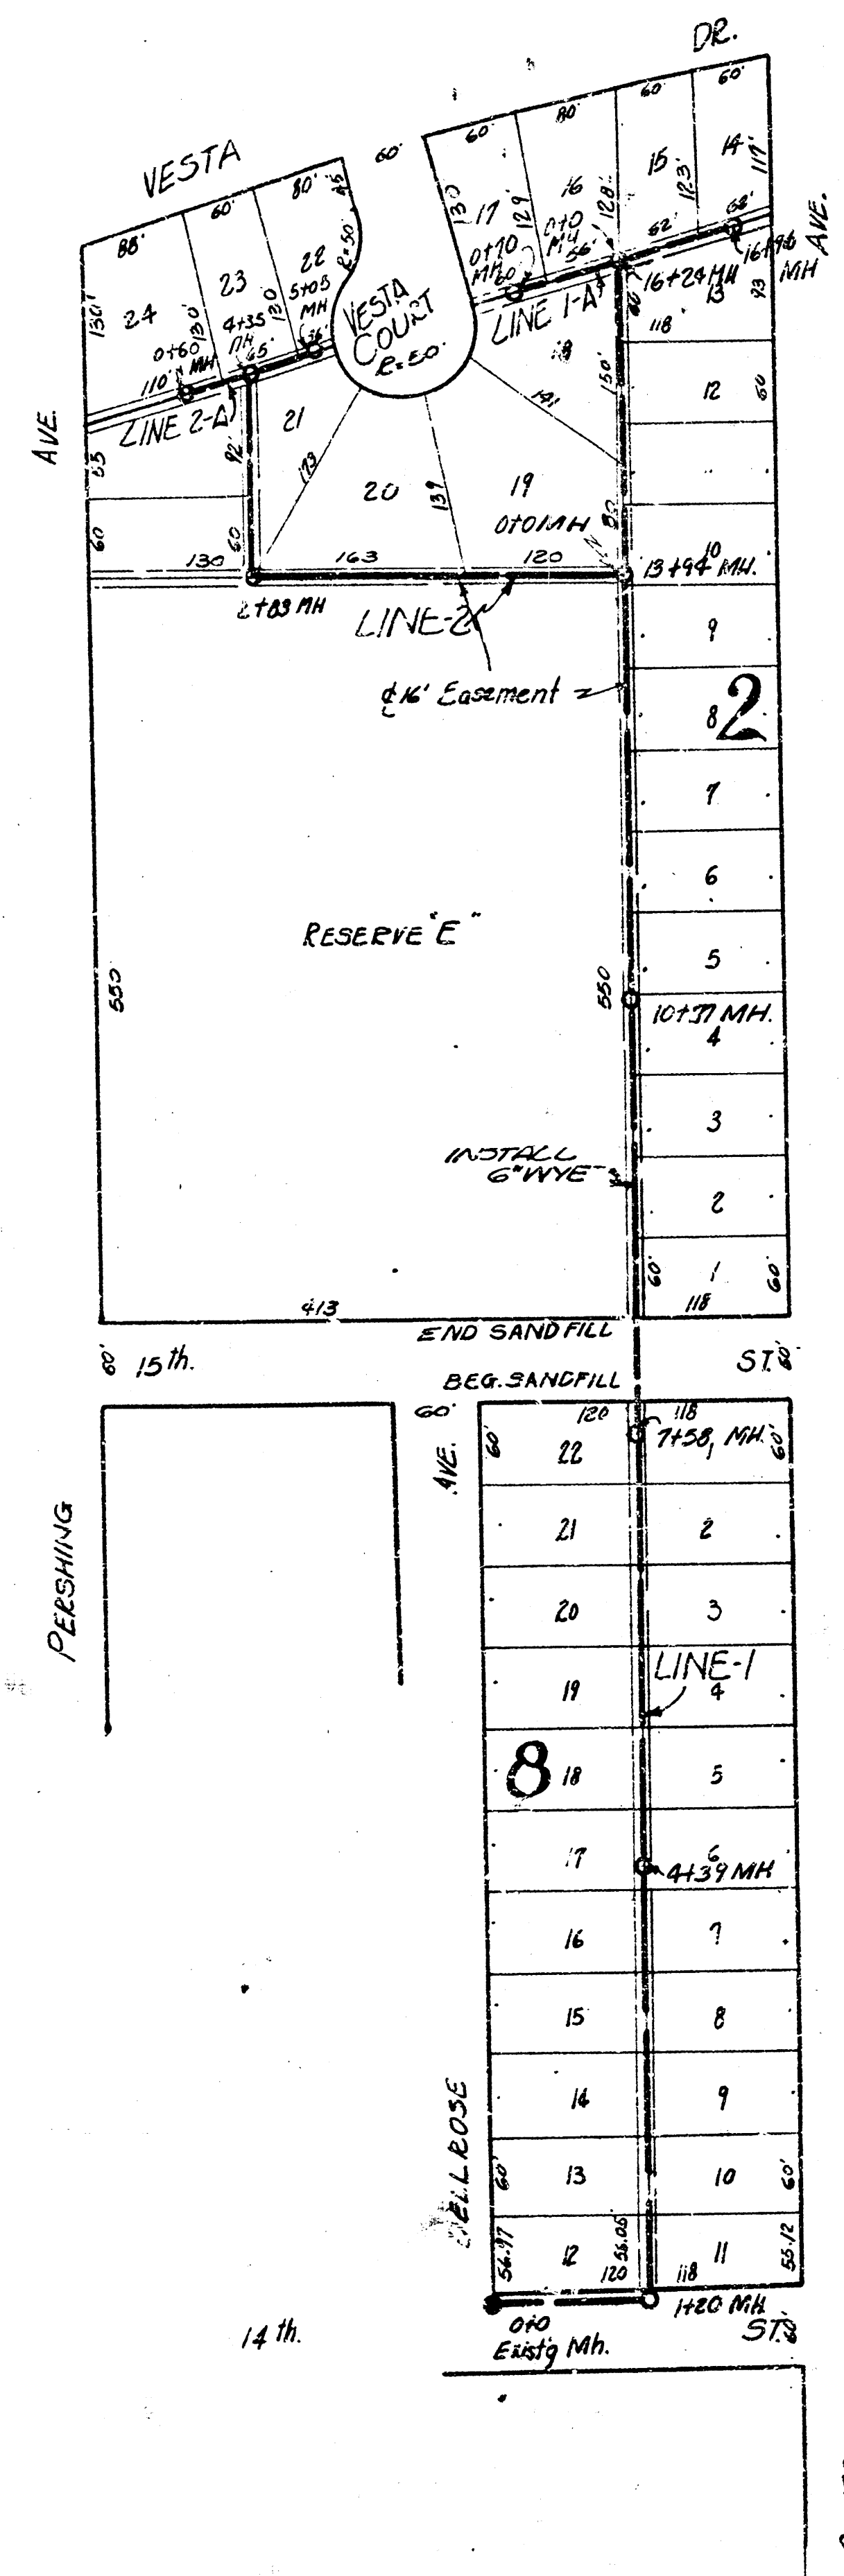

N
 B.M. 204.91 "E" in Ritchie 13th & Dellrose, N Ch.
 Dellrose - S.L. 13th.

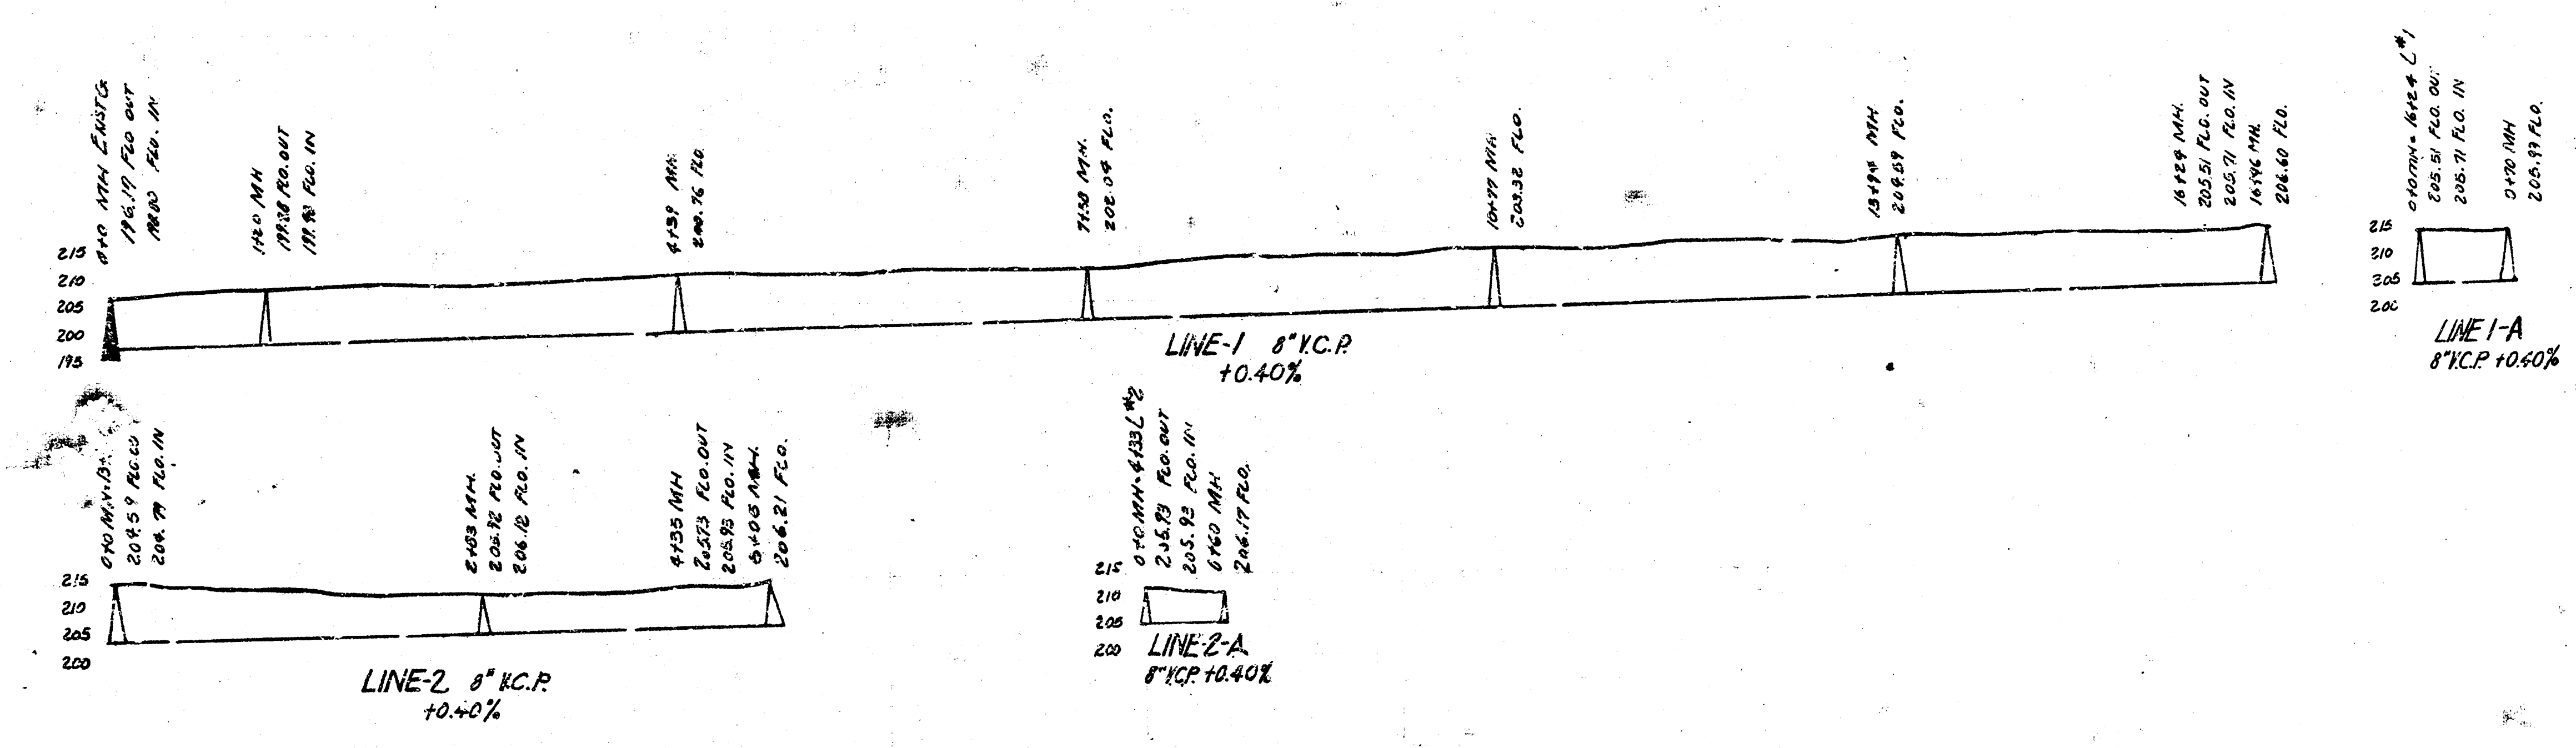

LAI 17, DIST. E, SS*12
 CITY OF WICHITA, KANSAS
 L.K. White ... City Engineer
 Date 1950 Plan No. C20-96