



LAT 23 DIST B SS #20
 CITY OF WICHITA KANSAS
 L.K. WHITE CITY ENGINEER
 Proj. No. (Private Job)
 SEPT. 20, 1951

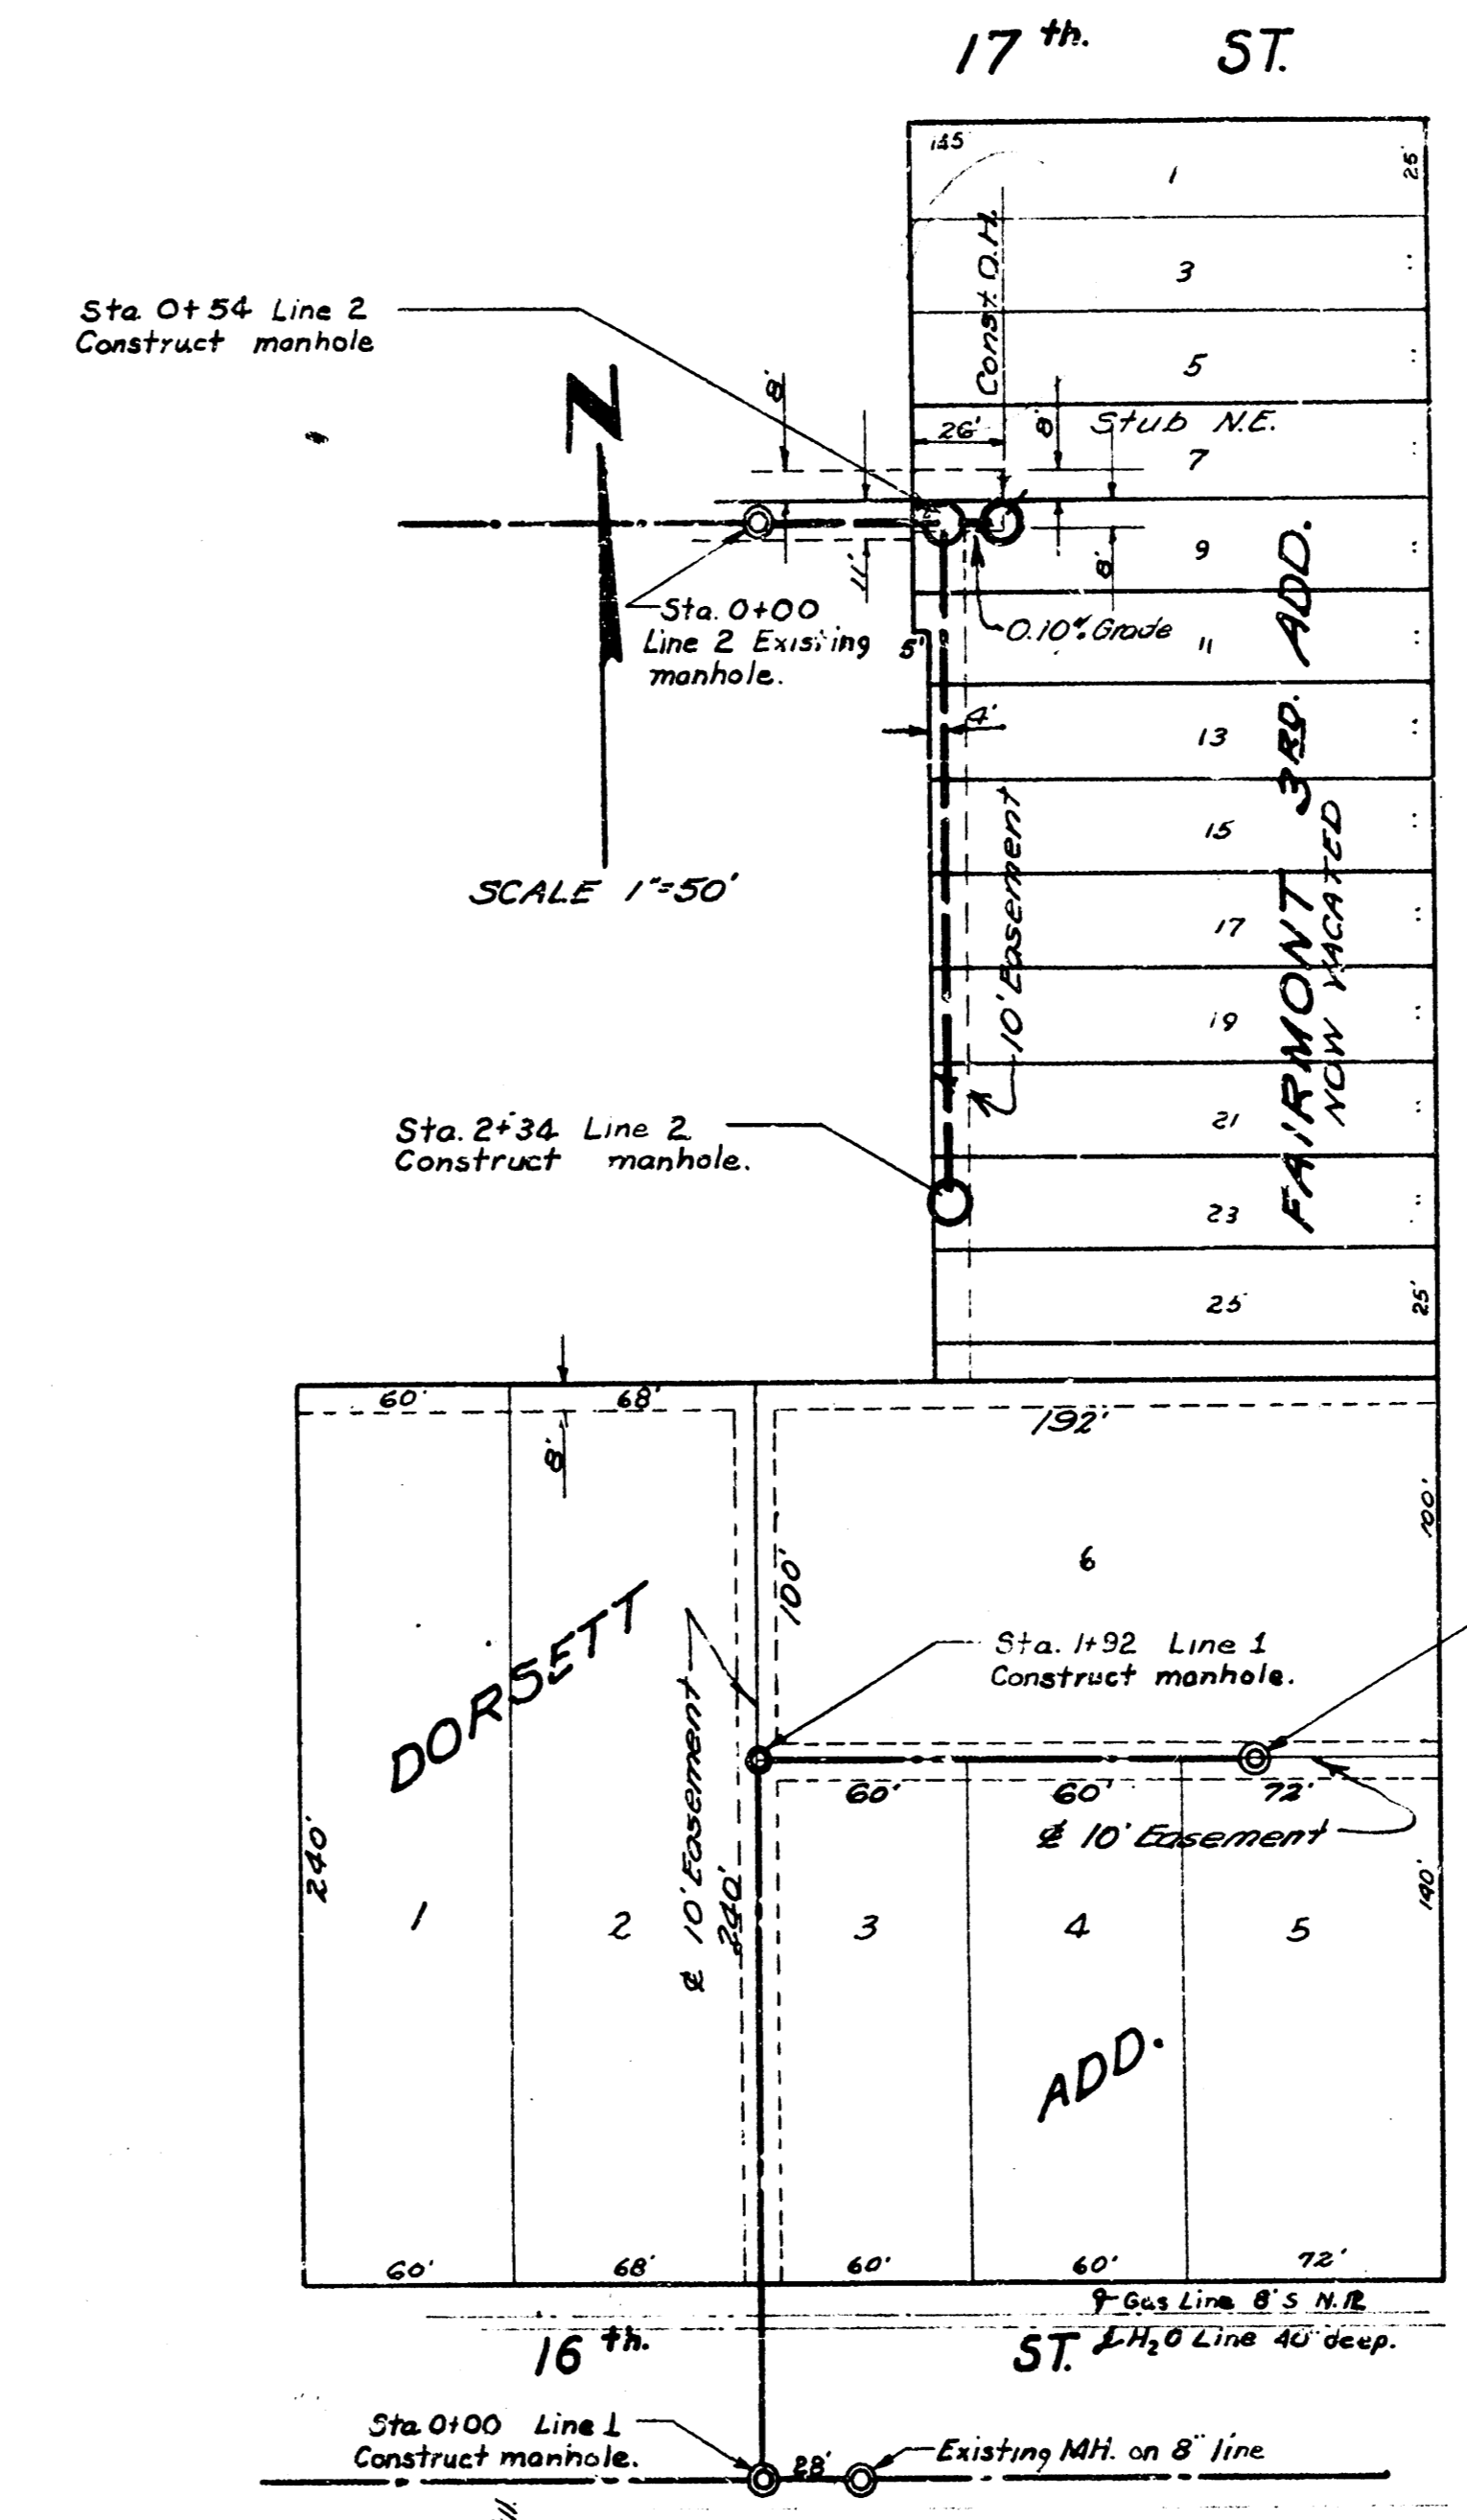

NOTE BOOK NO. H-1 & E-2

B.M. "R" in Fitchie N. Curb
 16th E. Line Gentry E.L. 201.60

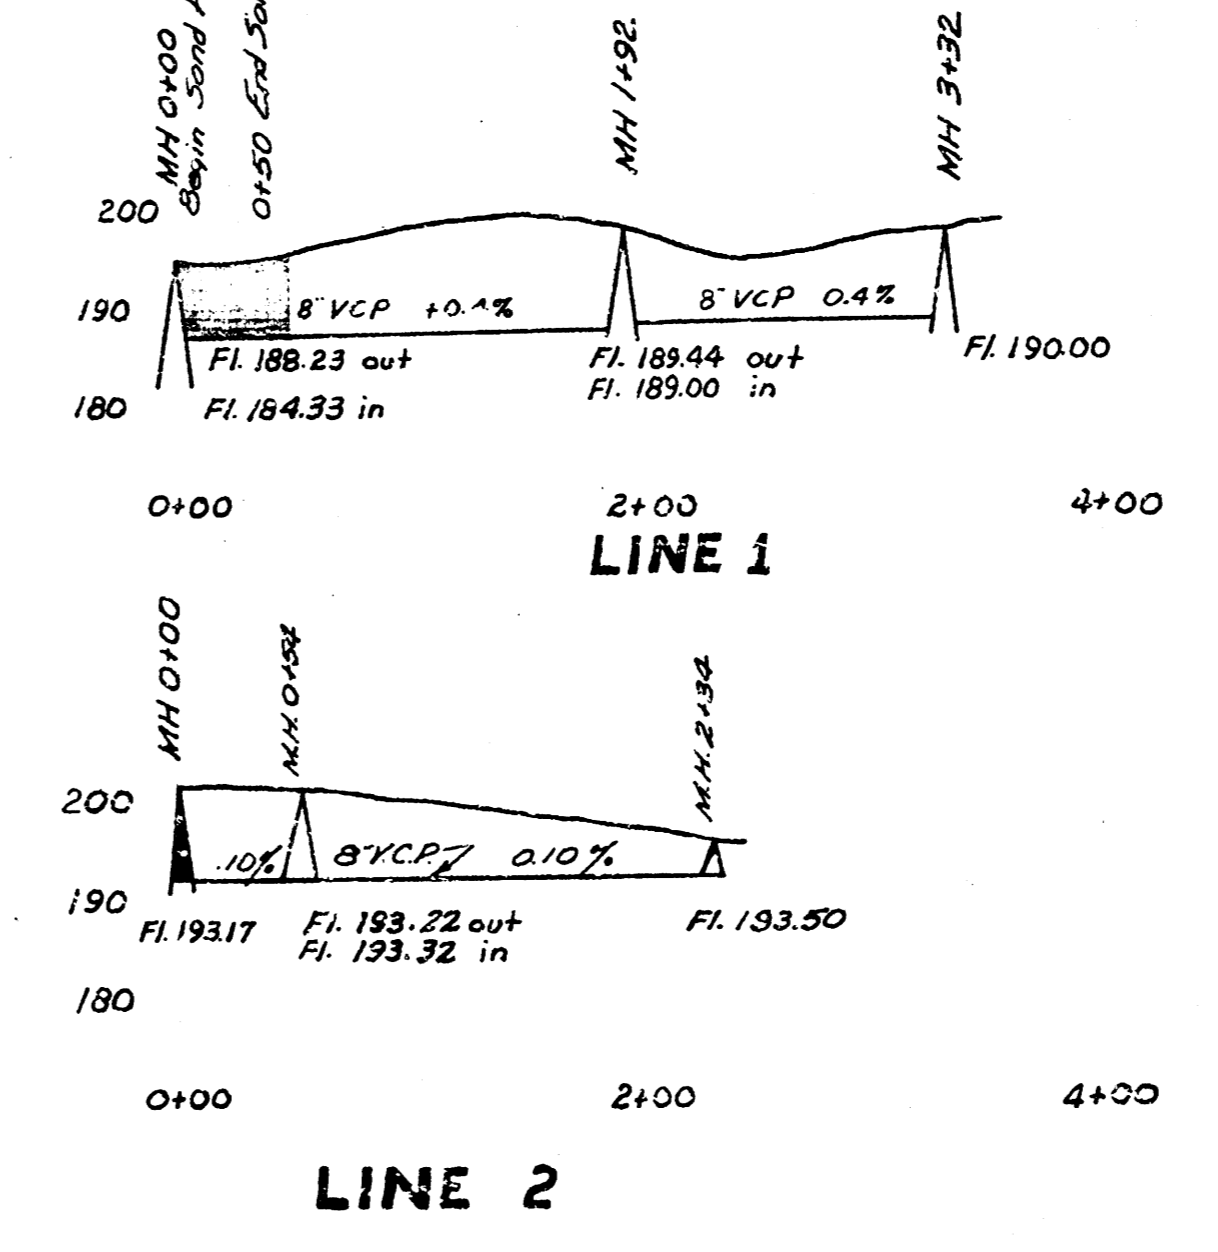

SCALE 1"=80' Horiz
 1"=20' Vert

LAT. 21 DIST. E MAIN 12
 Bet 16th & 17th 145' W Gentry
 CITY OF WICHITA, KANSAS
 L.K. White City Engineer
 Aug 1951 Proj. No. C-21-21.