
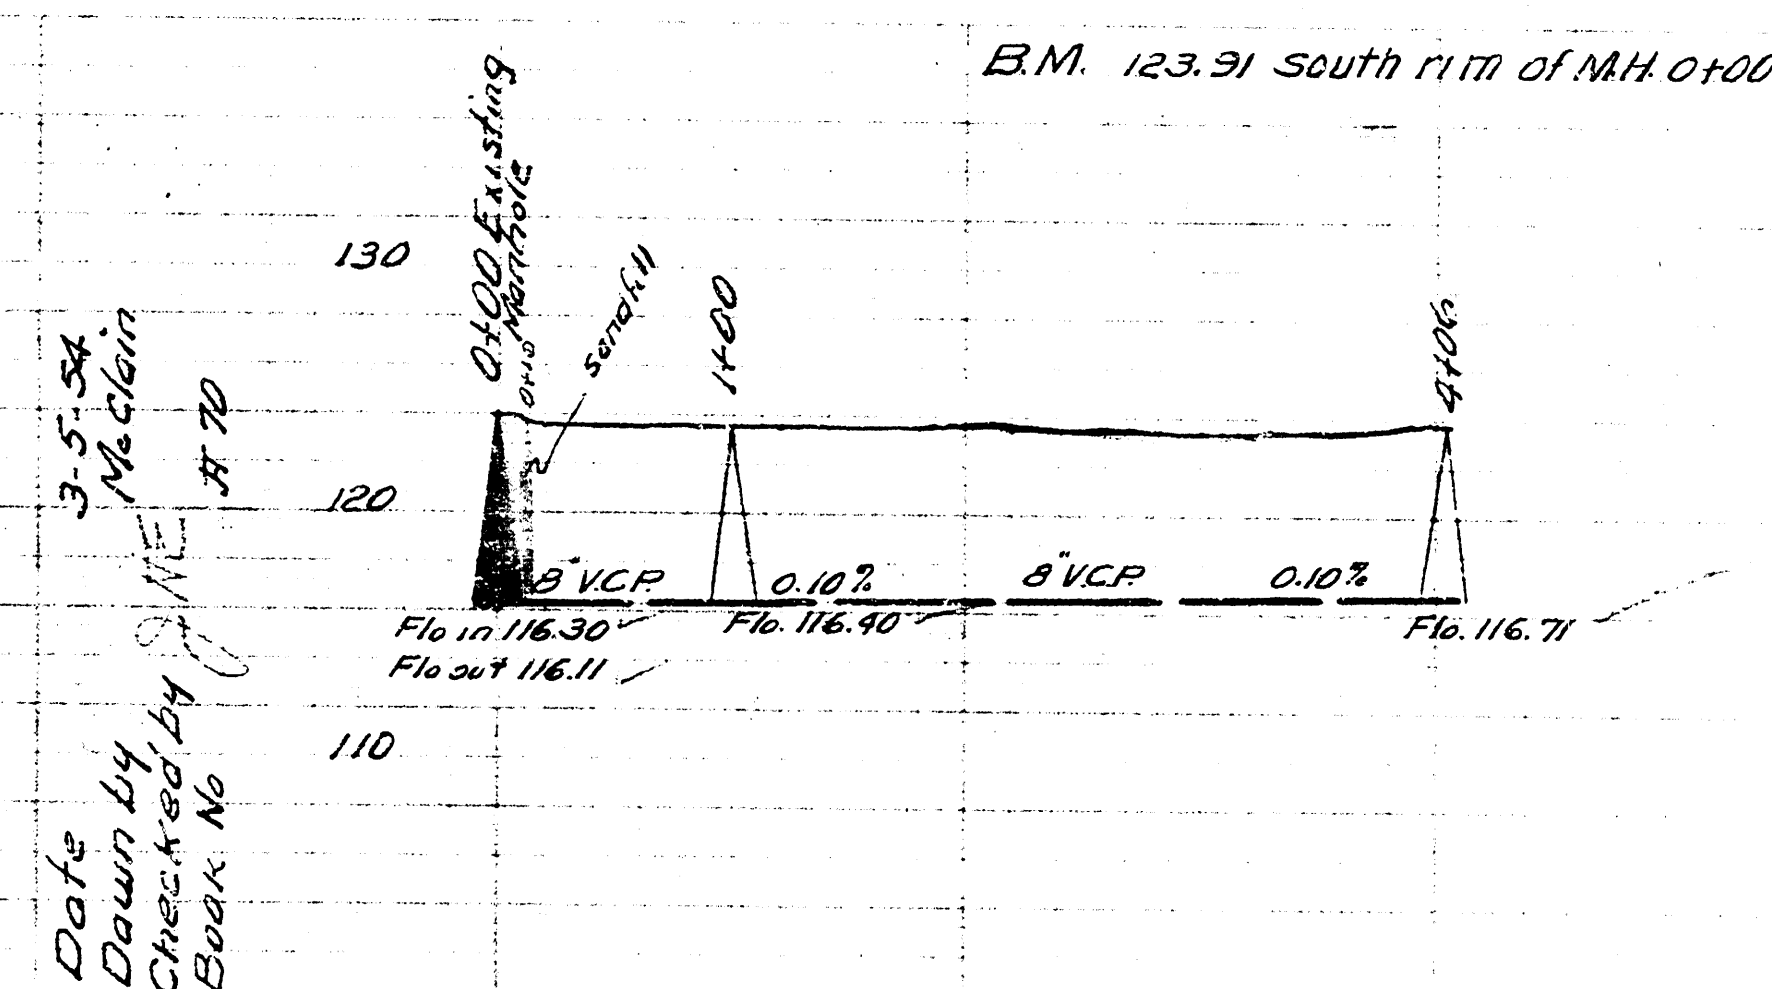
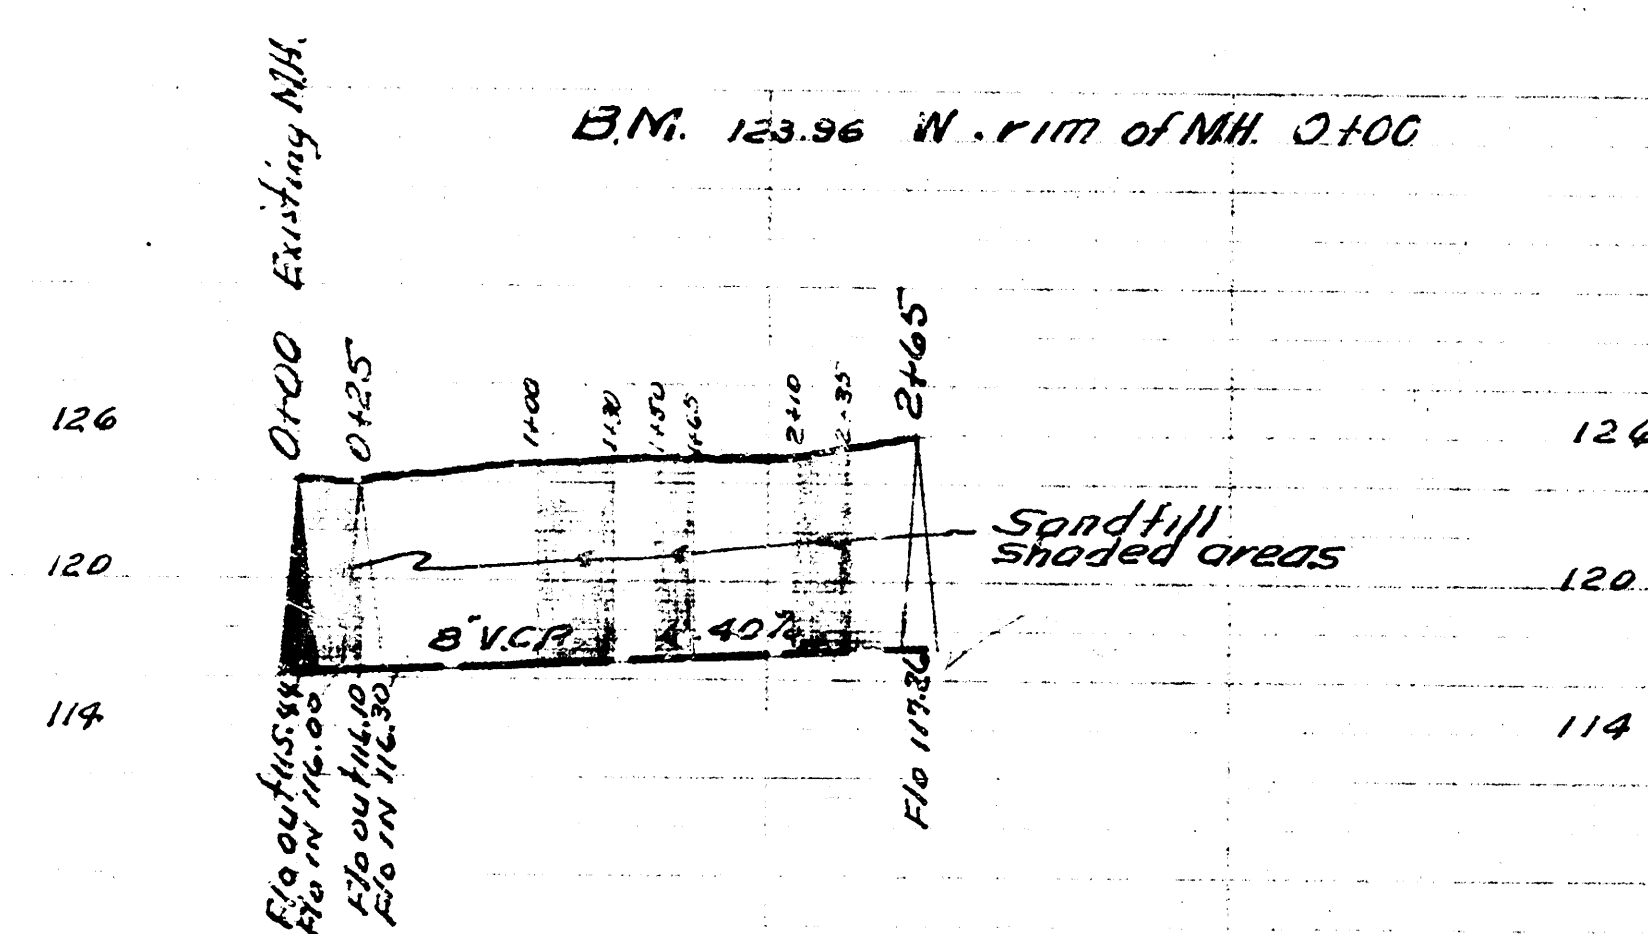
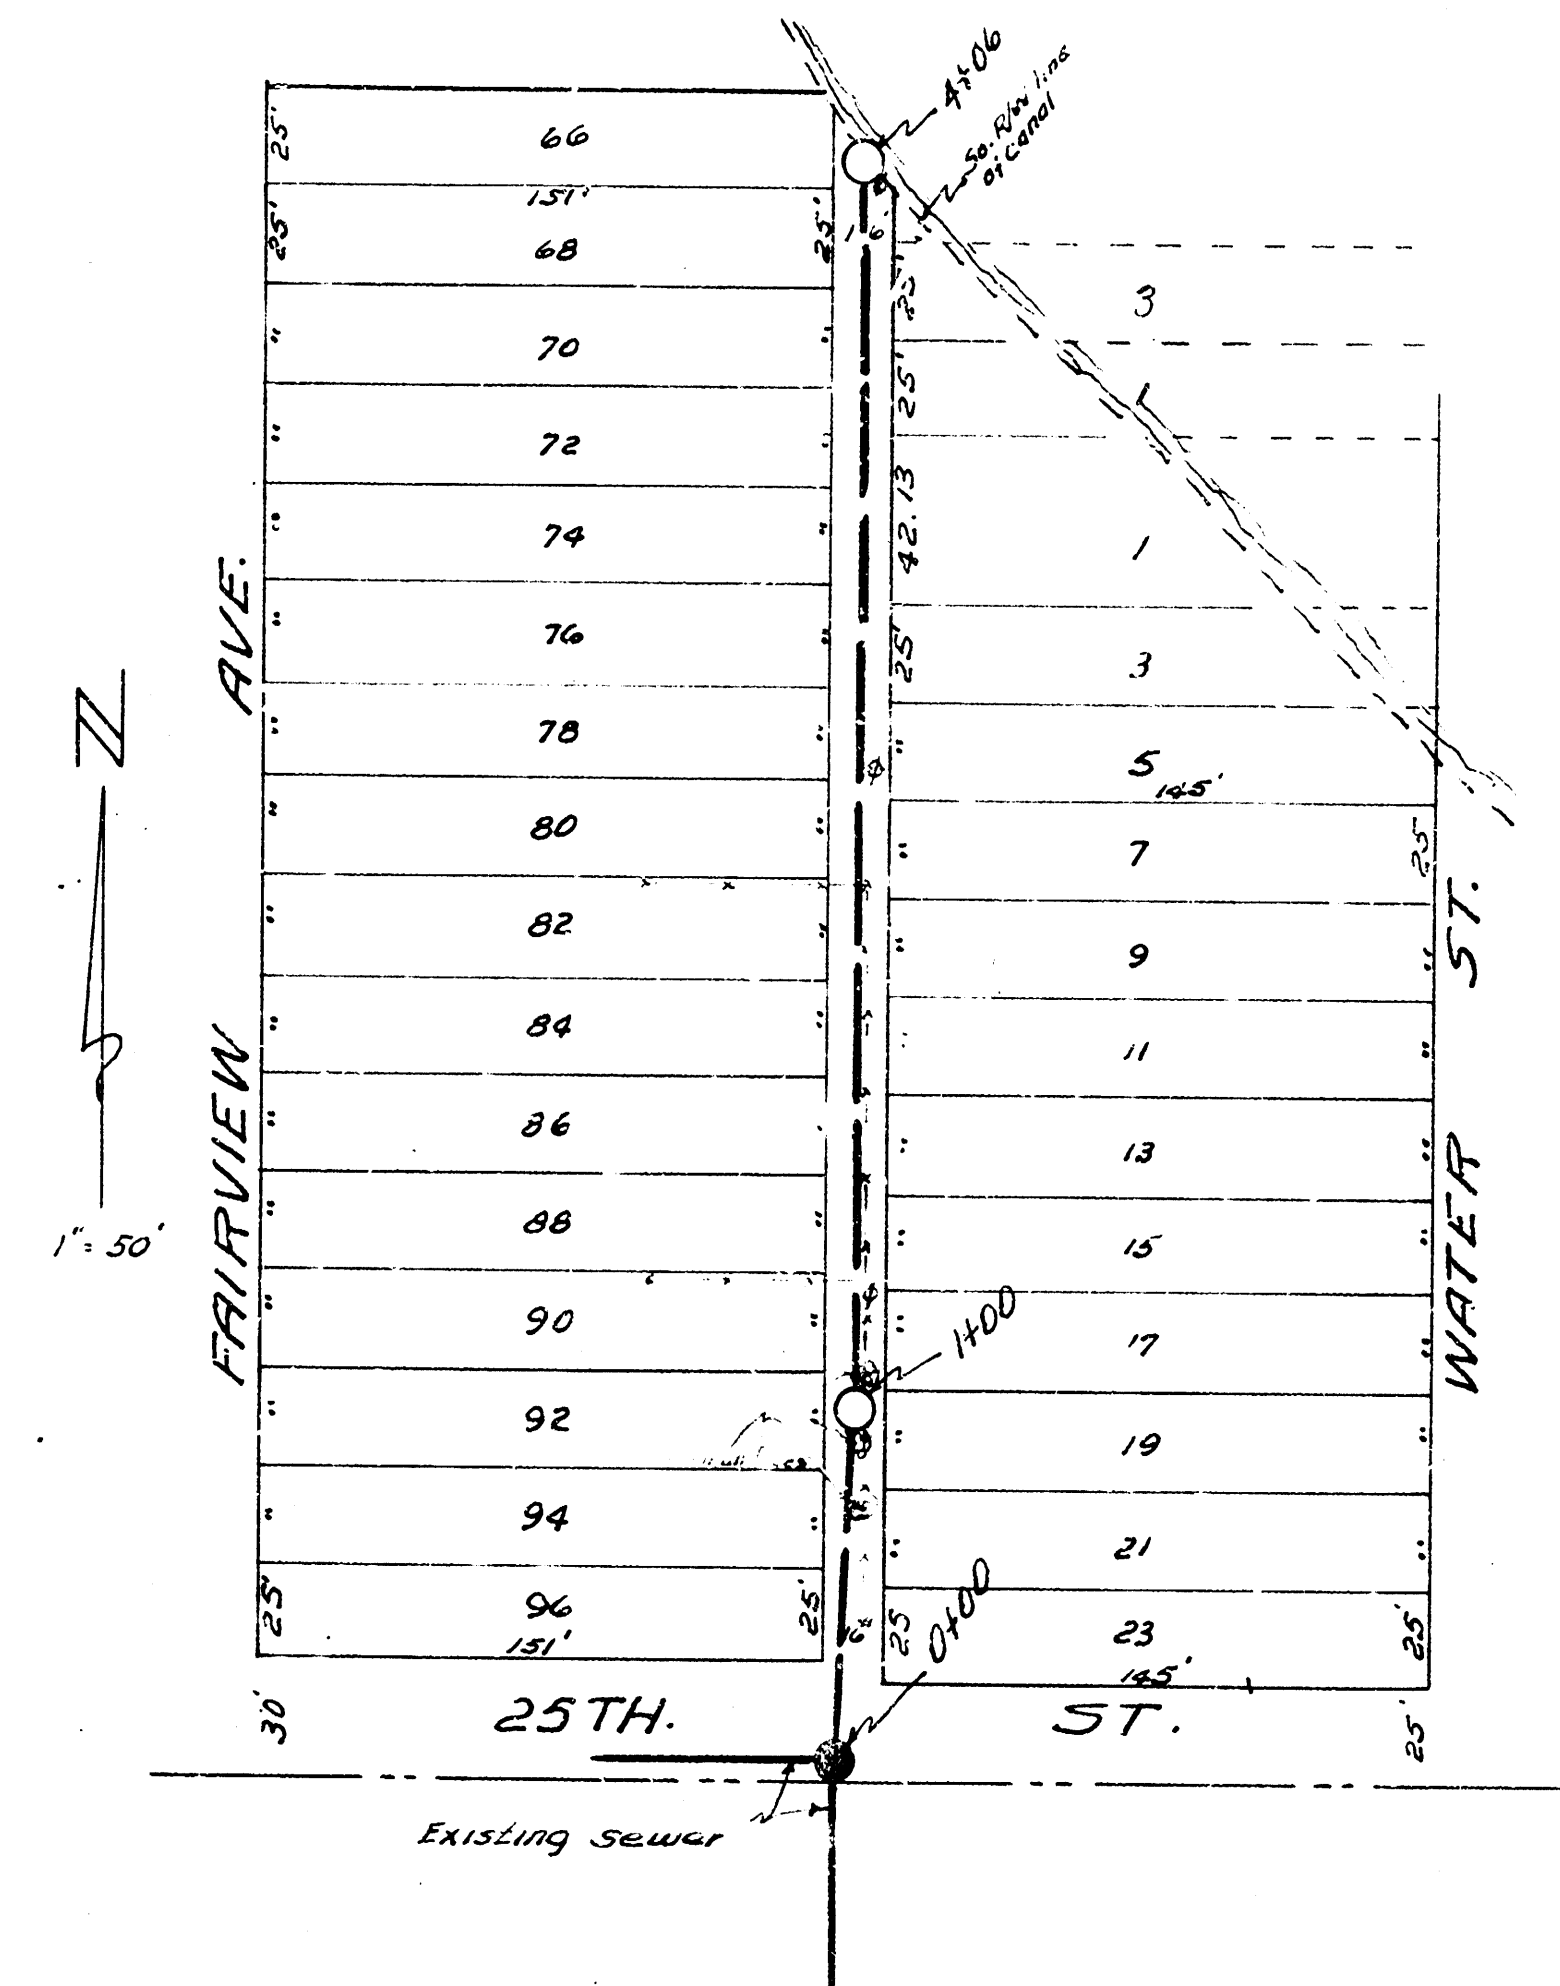


Date 2-11-54
 Drawn by M. Quinn
 Checked by J. J. 53
 Area No.

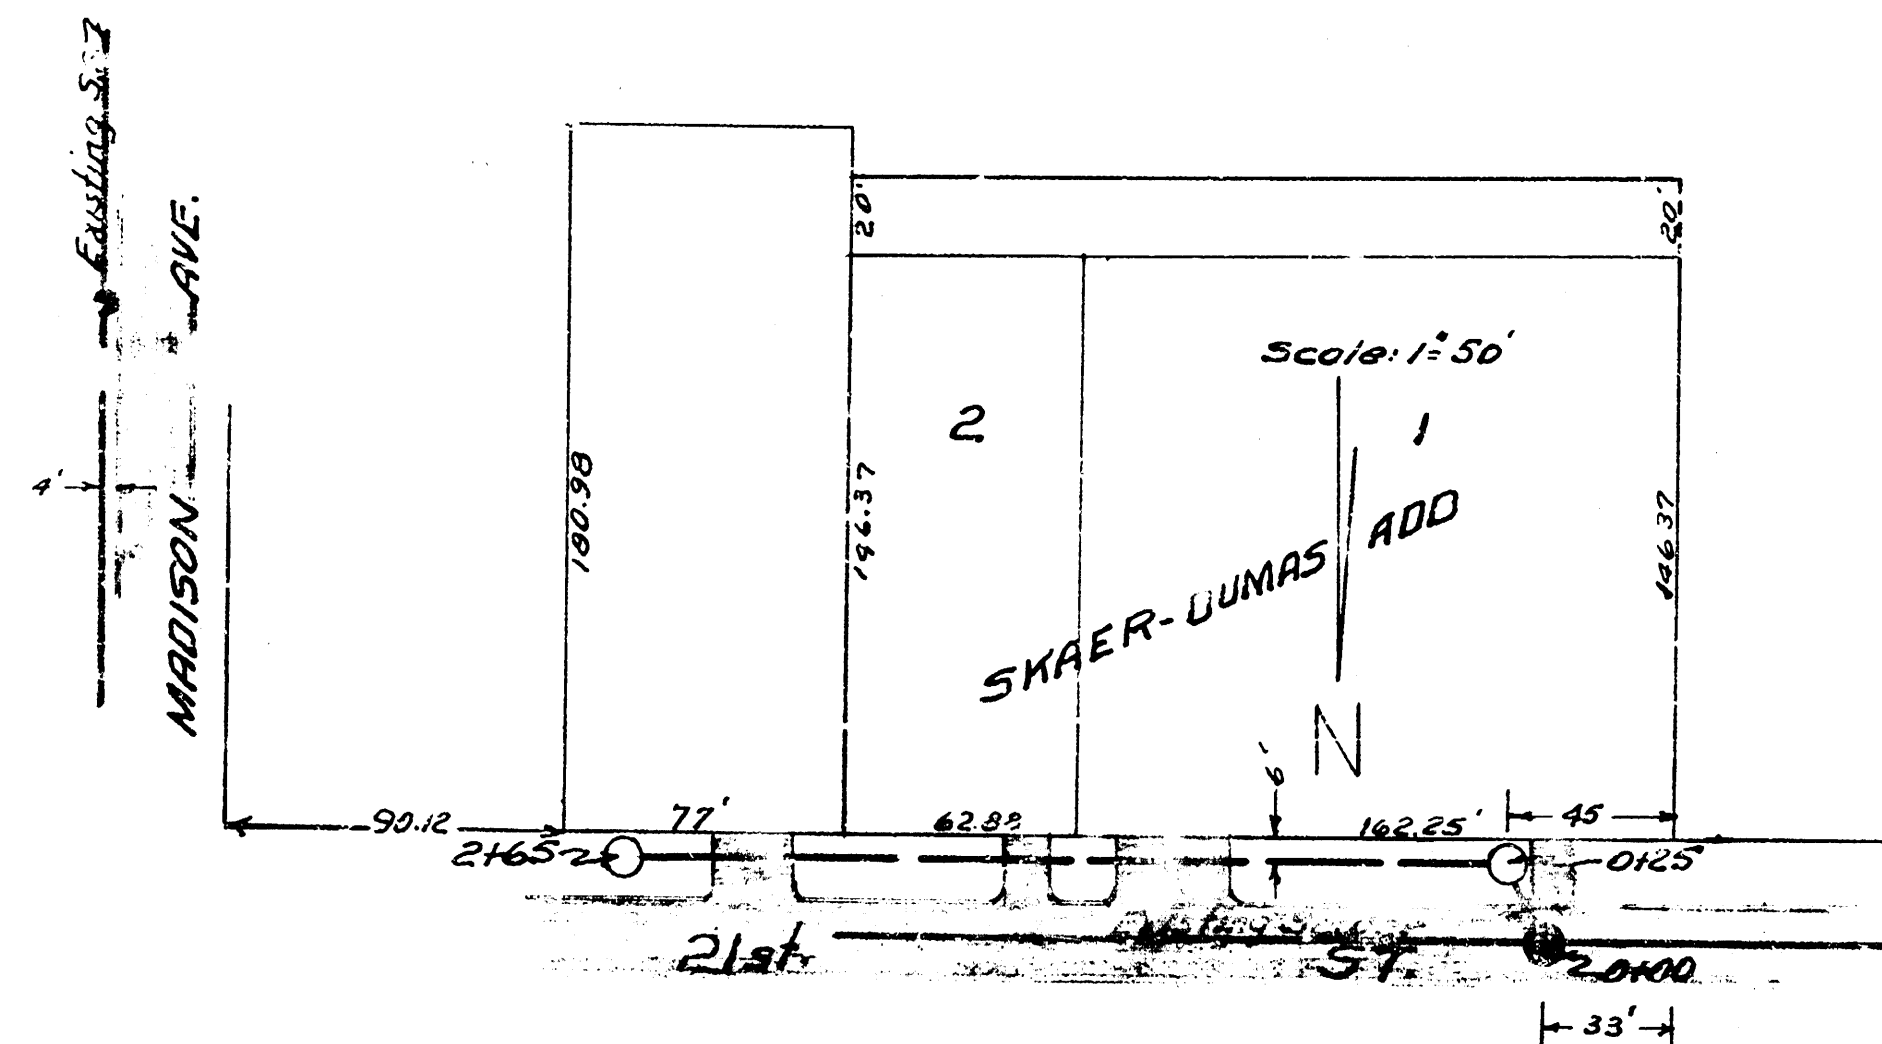

LAT. 24 DIST. E. SS. 12
 CITY OF WICHITA KANSAS
 BE SMITH CITY ENGINEER
 Proj. No. C-23-20

LAT. 14 DIST. T. SS. 20
 CITY OF WICHITA KANSAS
 BE SMITH CITY ENGINEER
 Proj. No. C-25-7