




DIST. S, S.S. 12
WICHITA, KANSAS

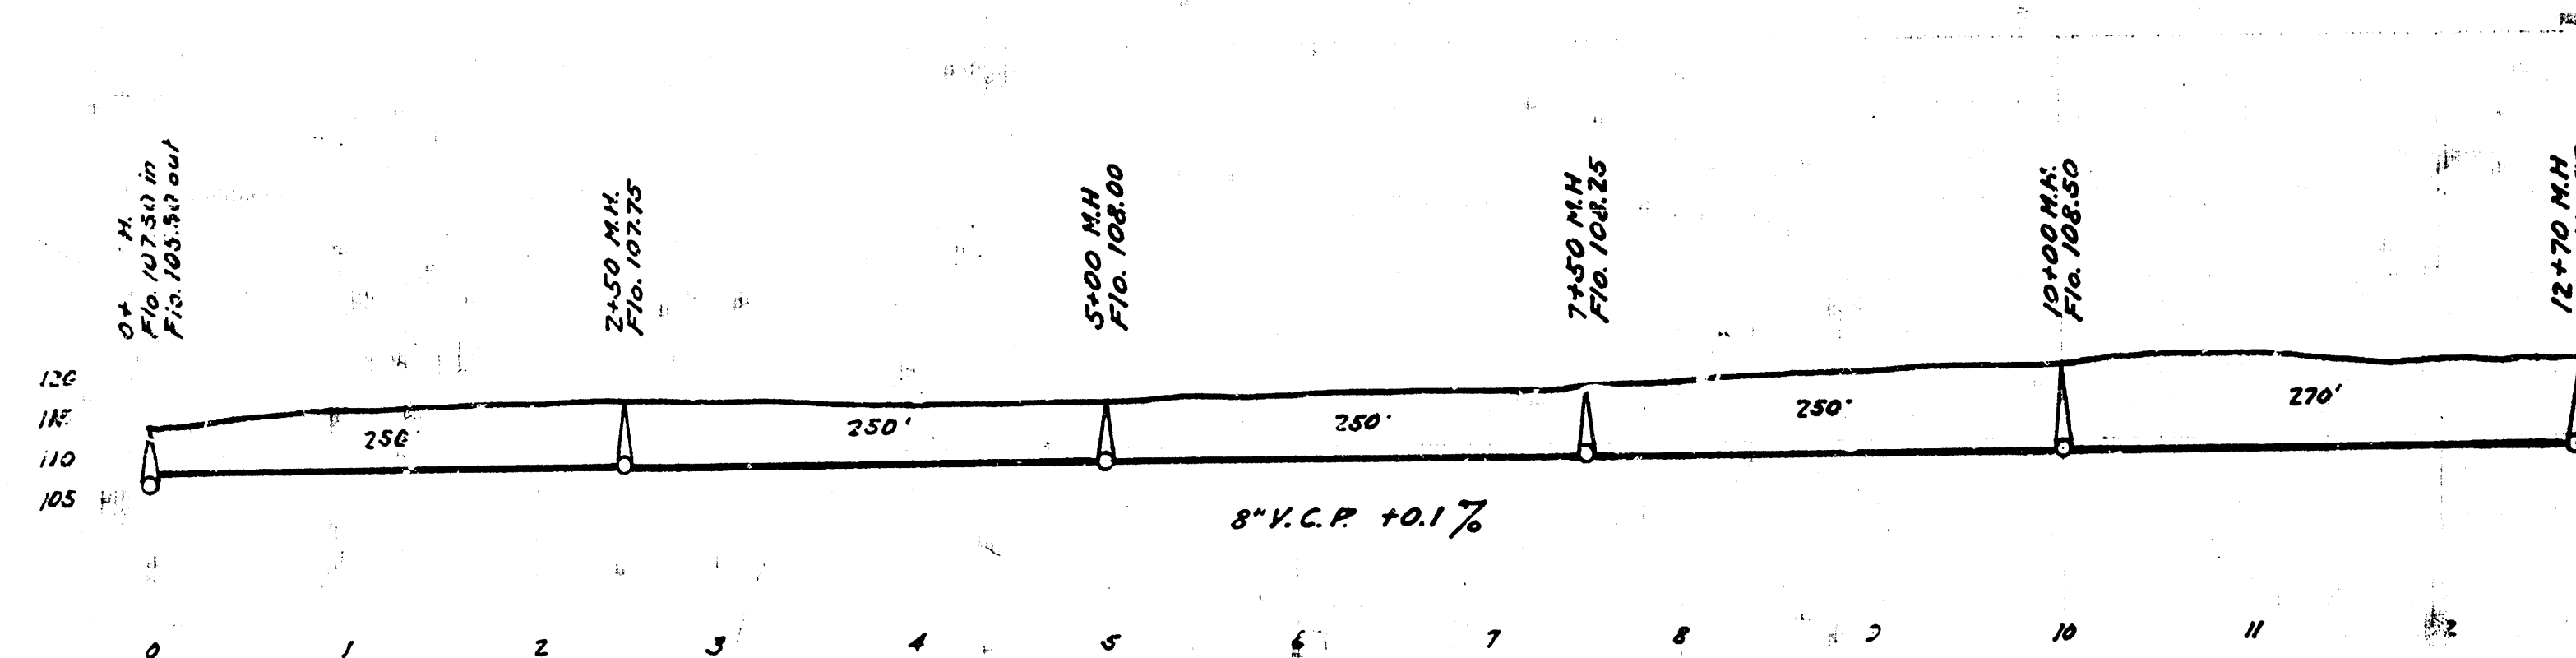


LINE 1

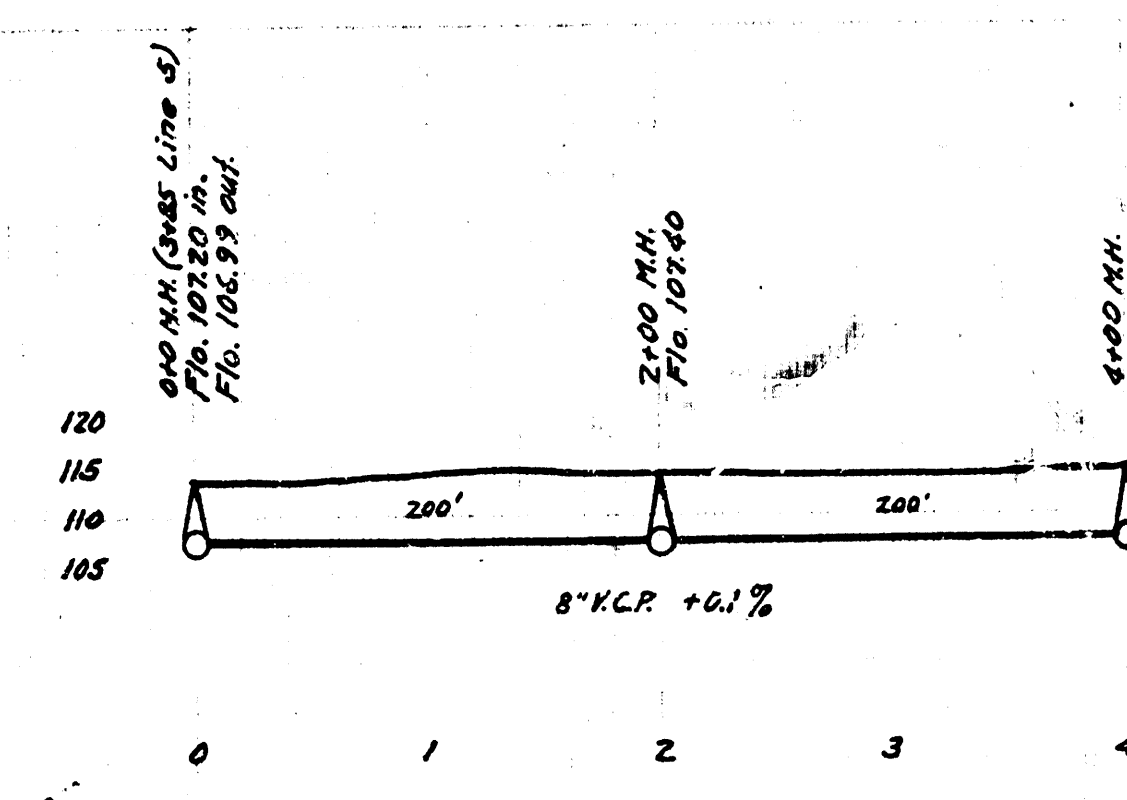


LINE 6

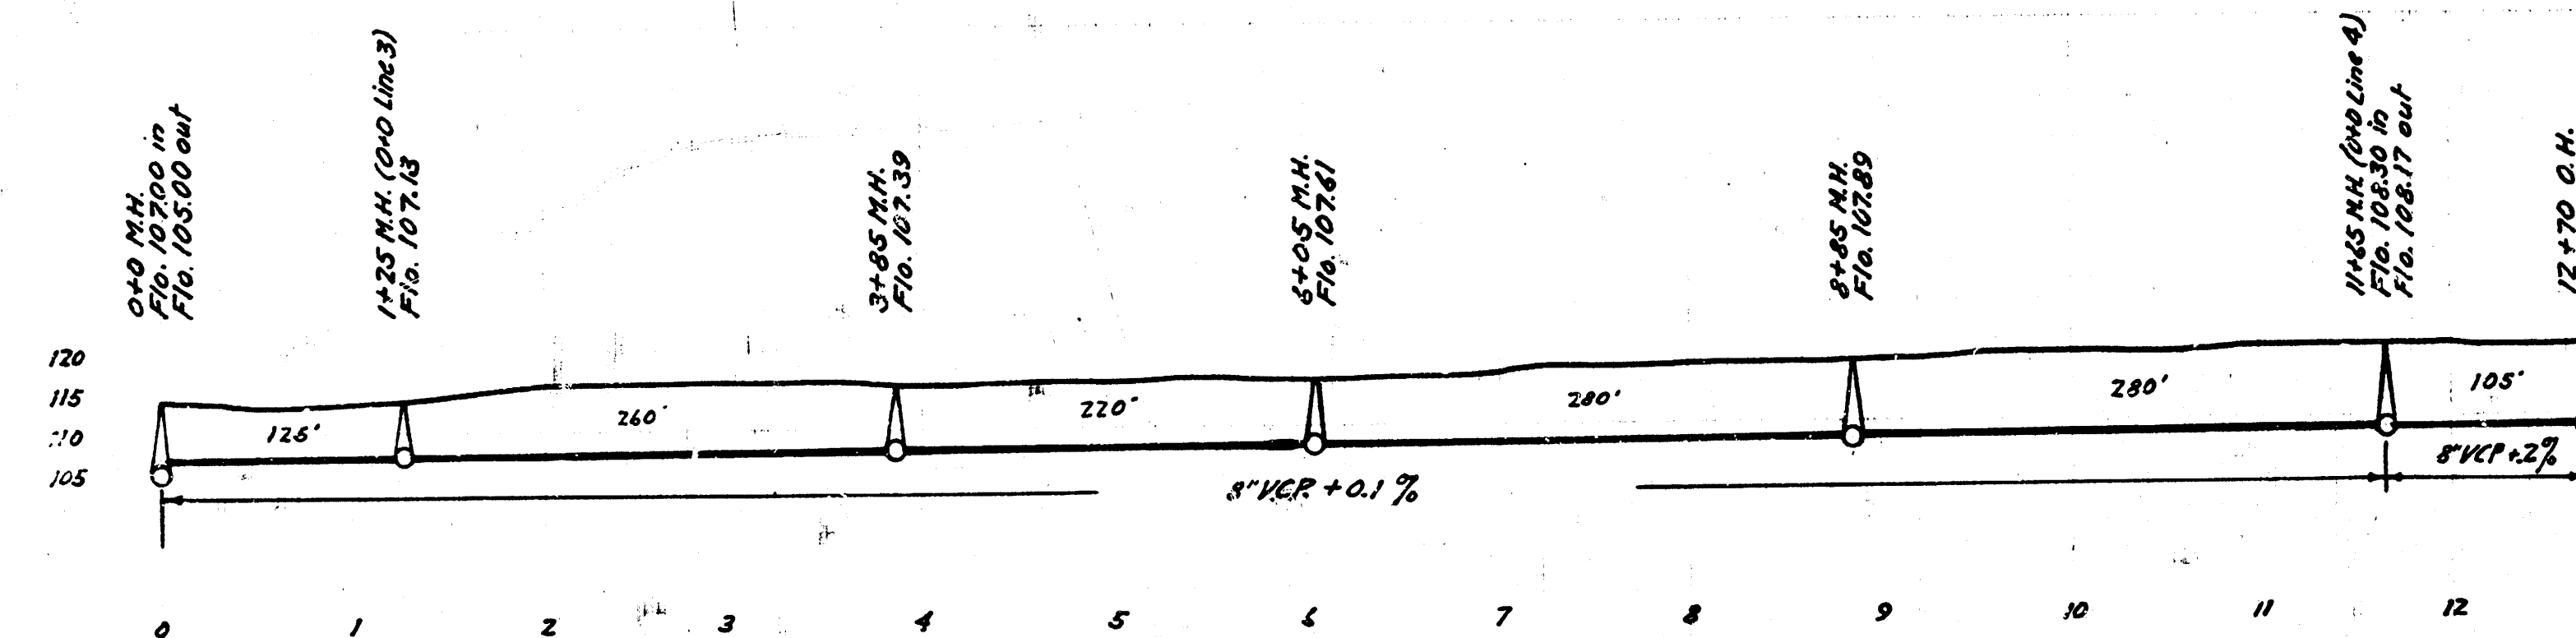


LINE 2

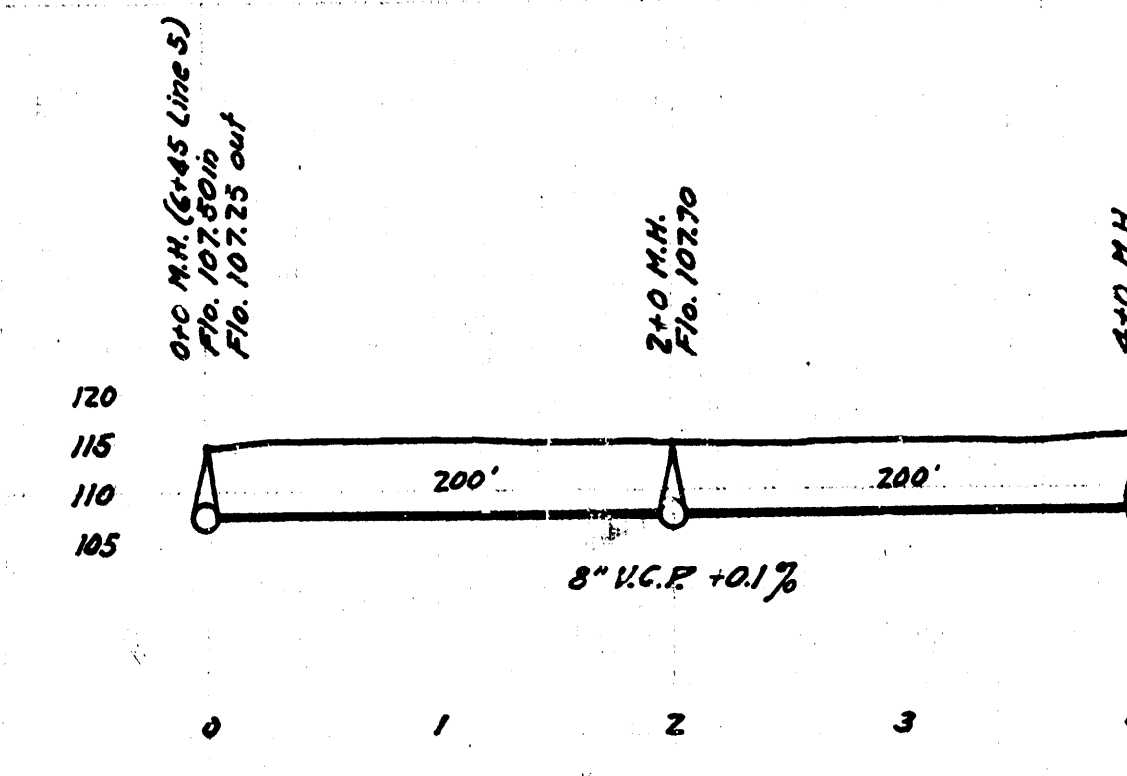


LINE 7

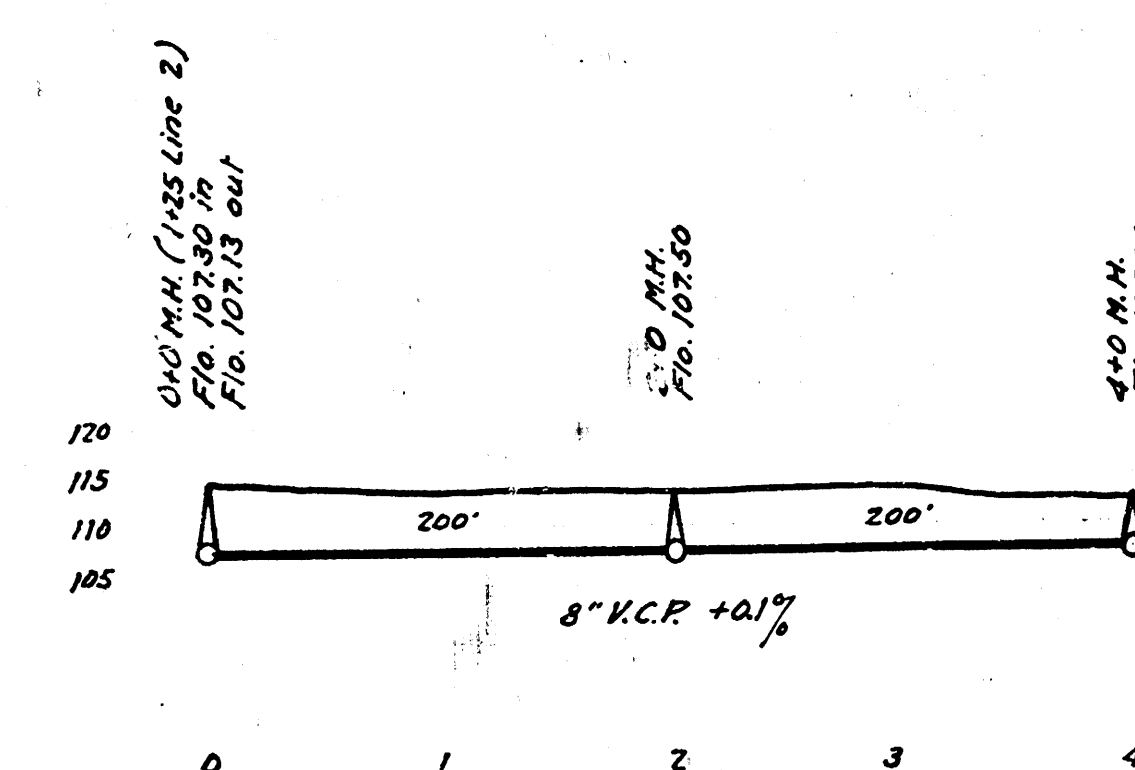


LINE 3

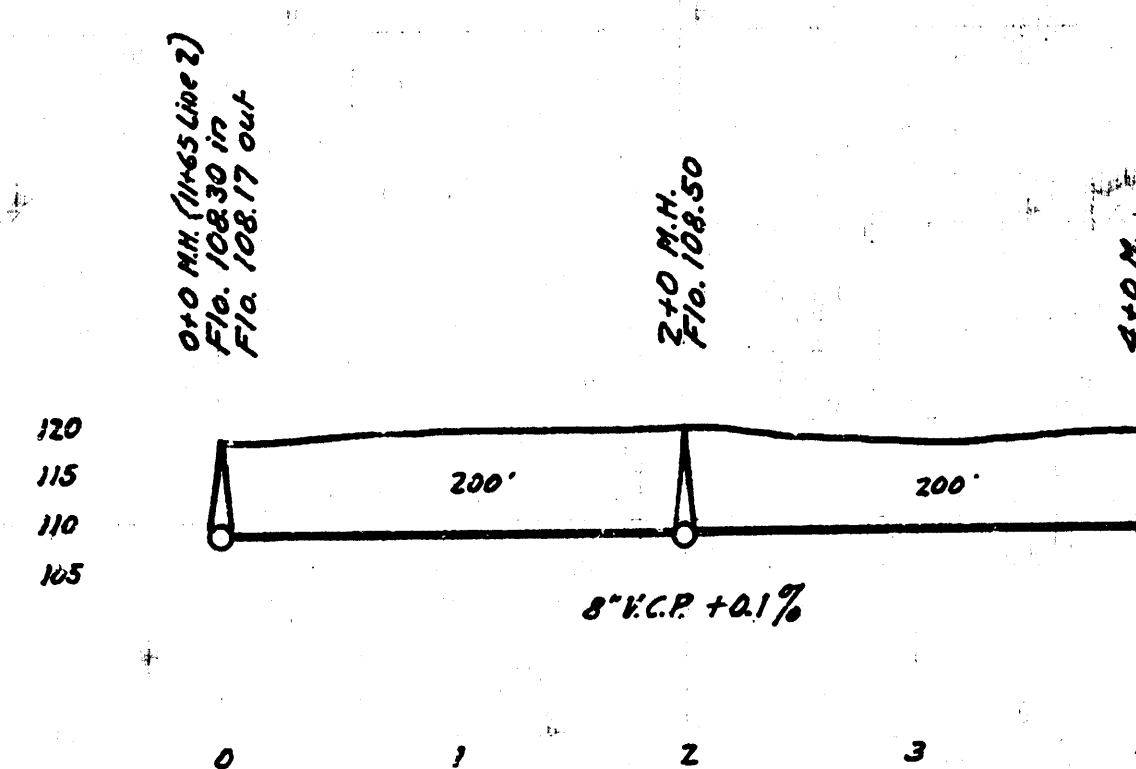


LINE 4

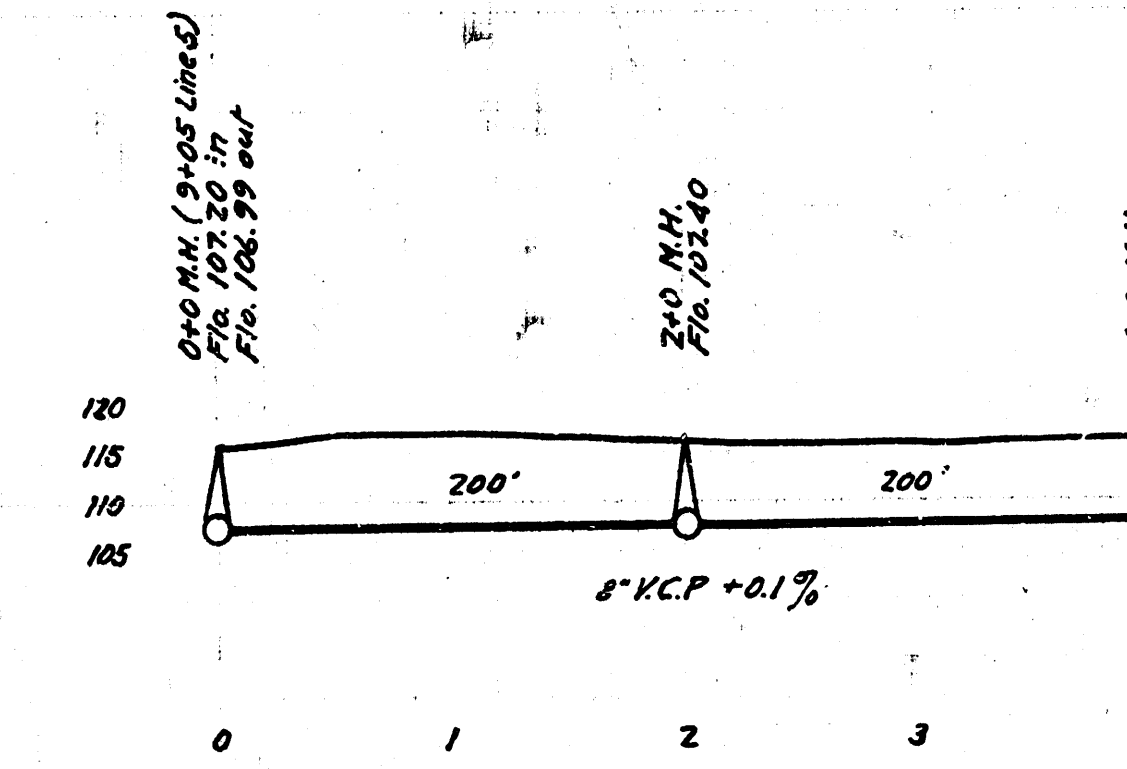

LINE 8

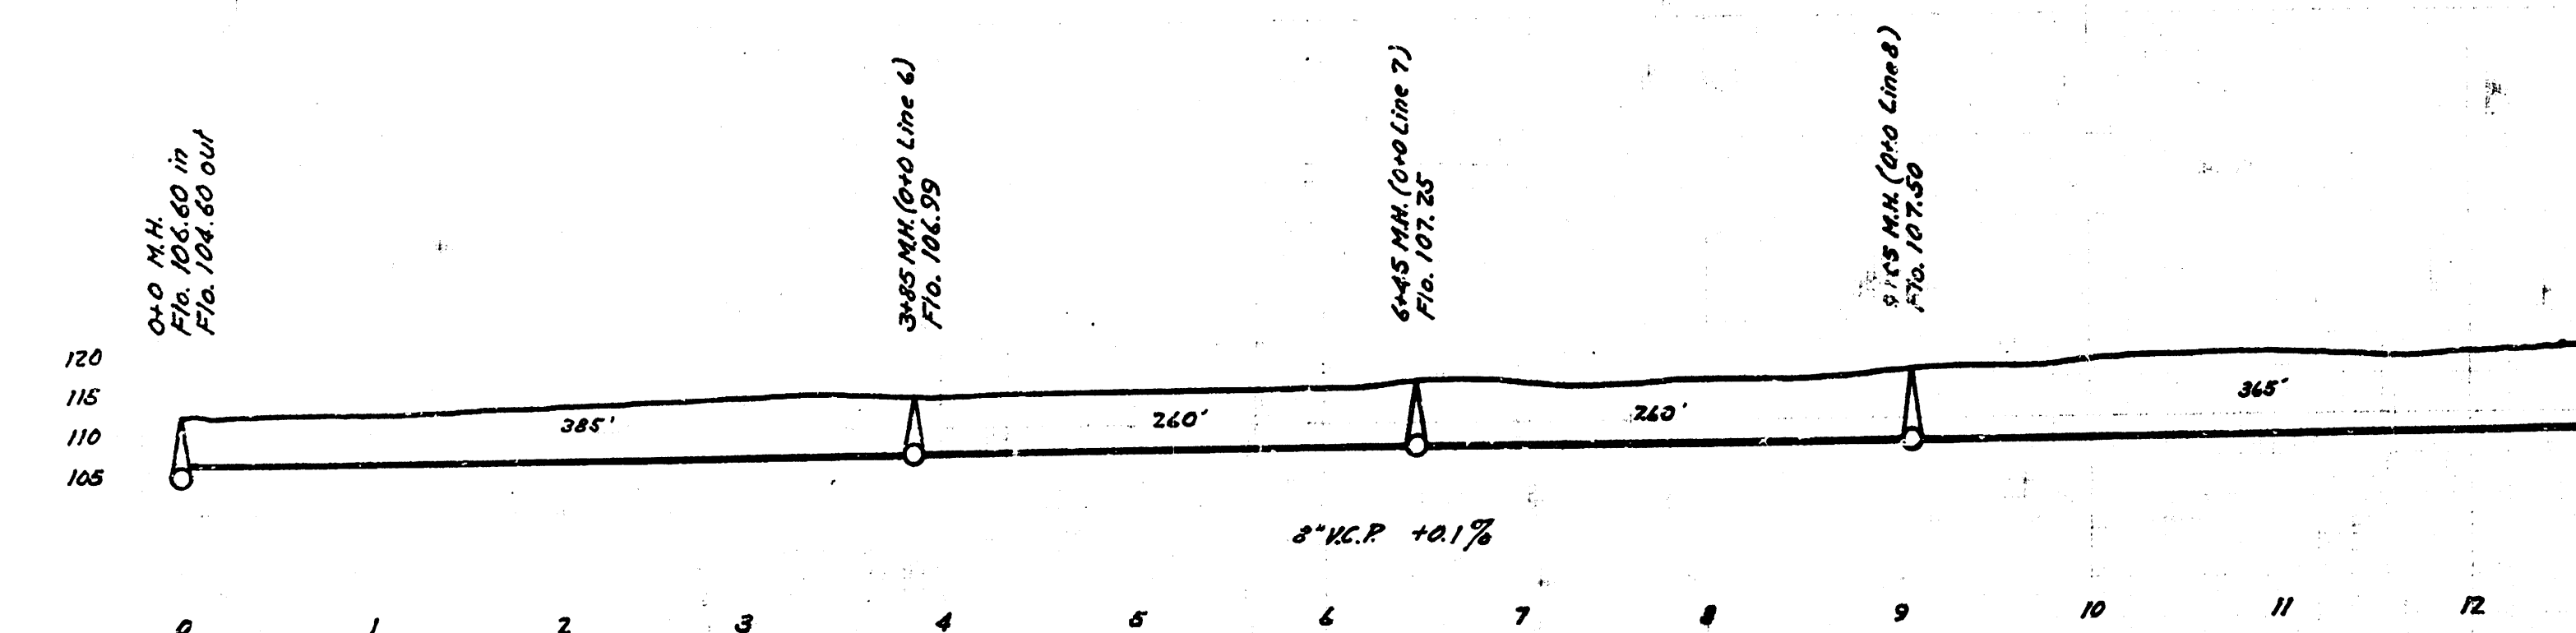


LINE 5

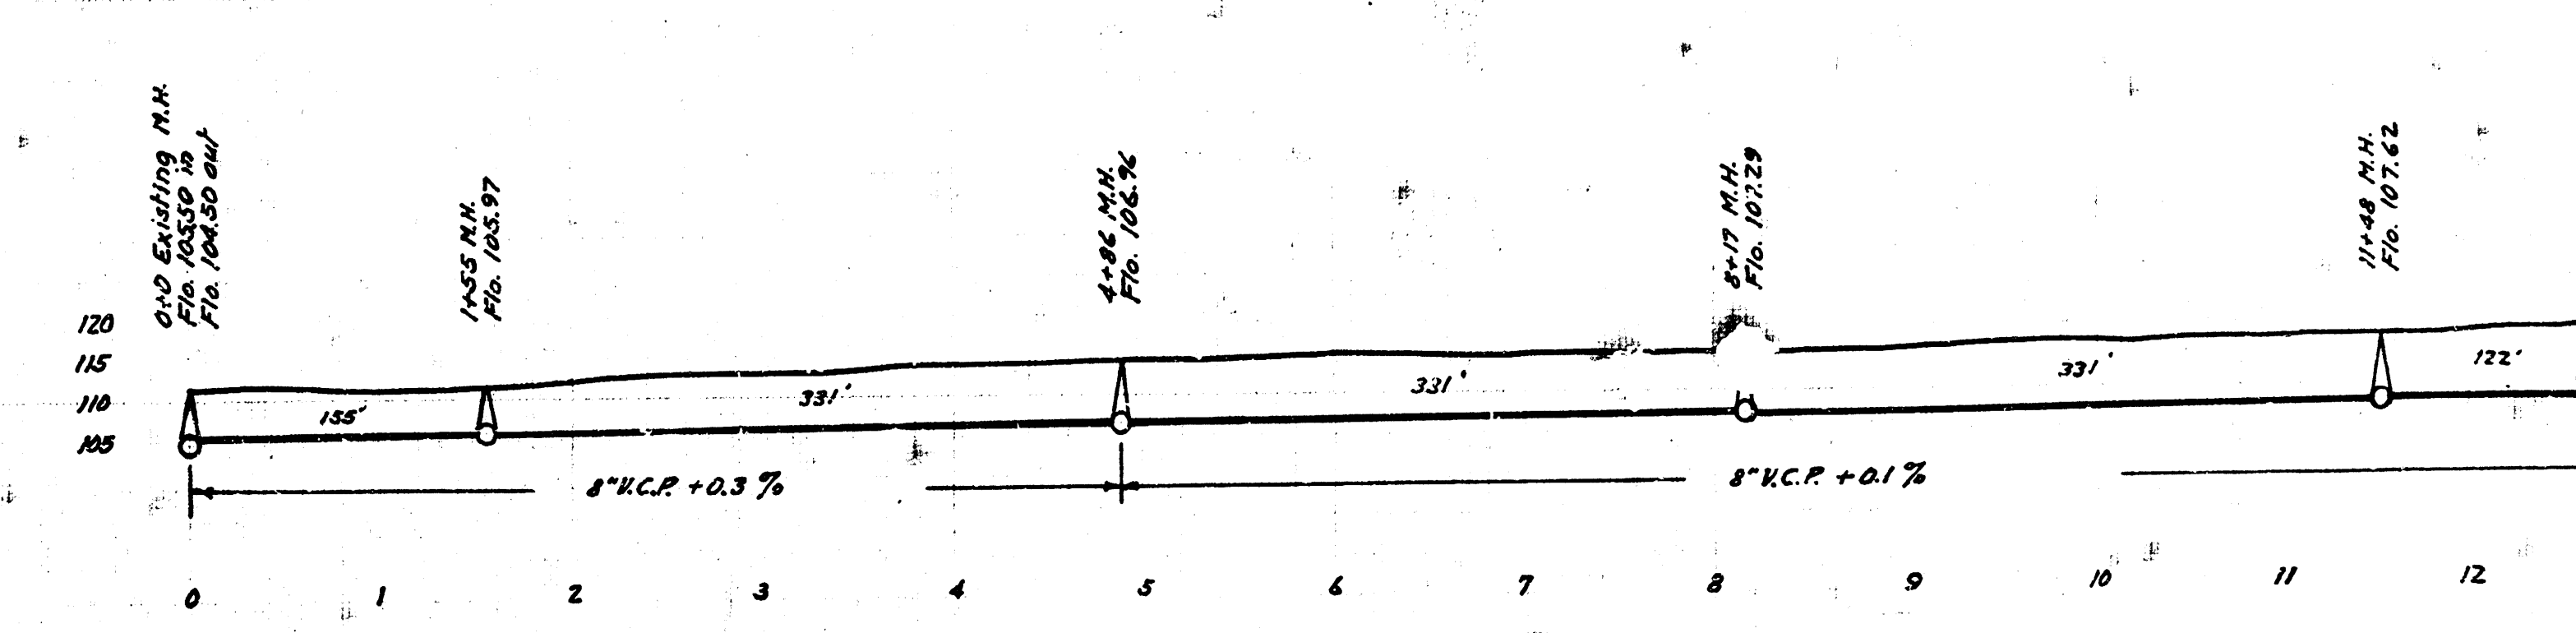

LINE 9

B.M. Elev. 115.31 B'n Ball ctr. wk. N. N.W. cor. Plat # 9

DIST. S, S.S. 12
WICHITA, KANSAS

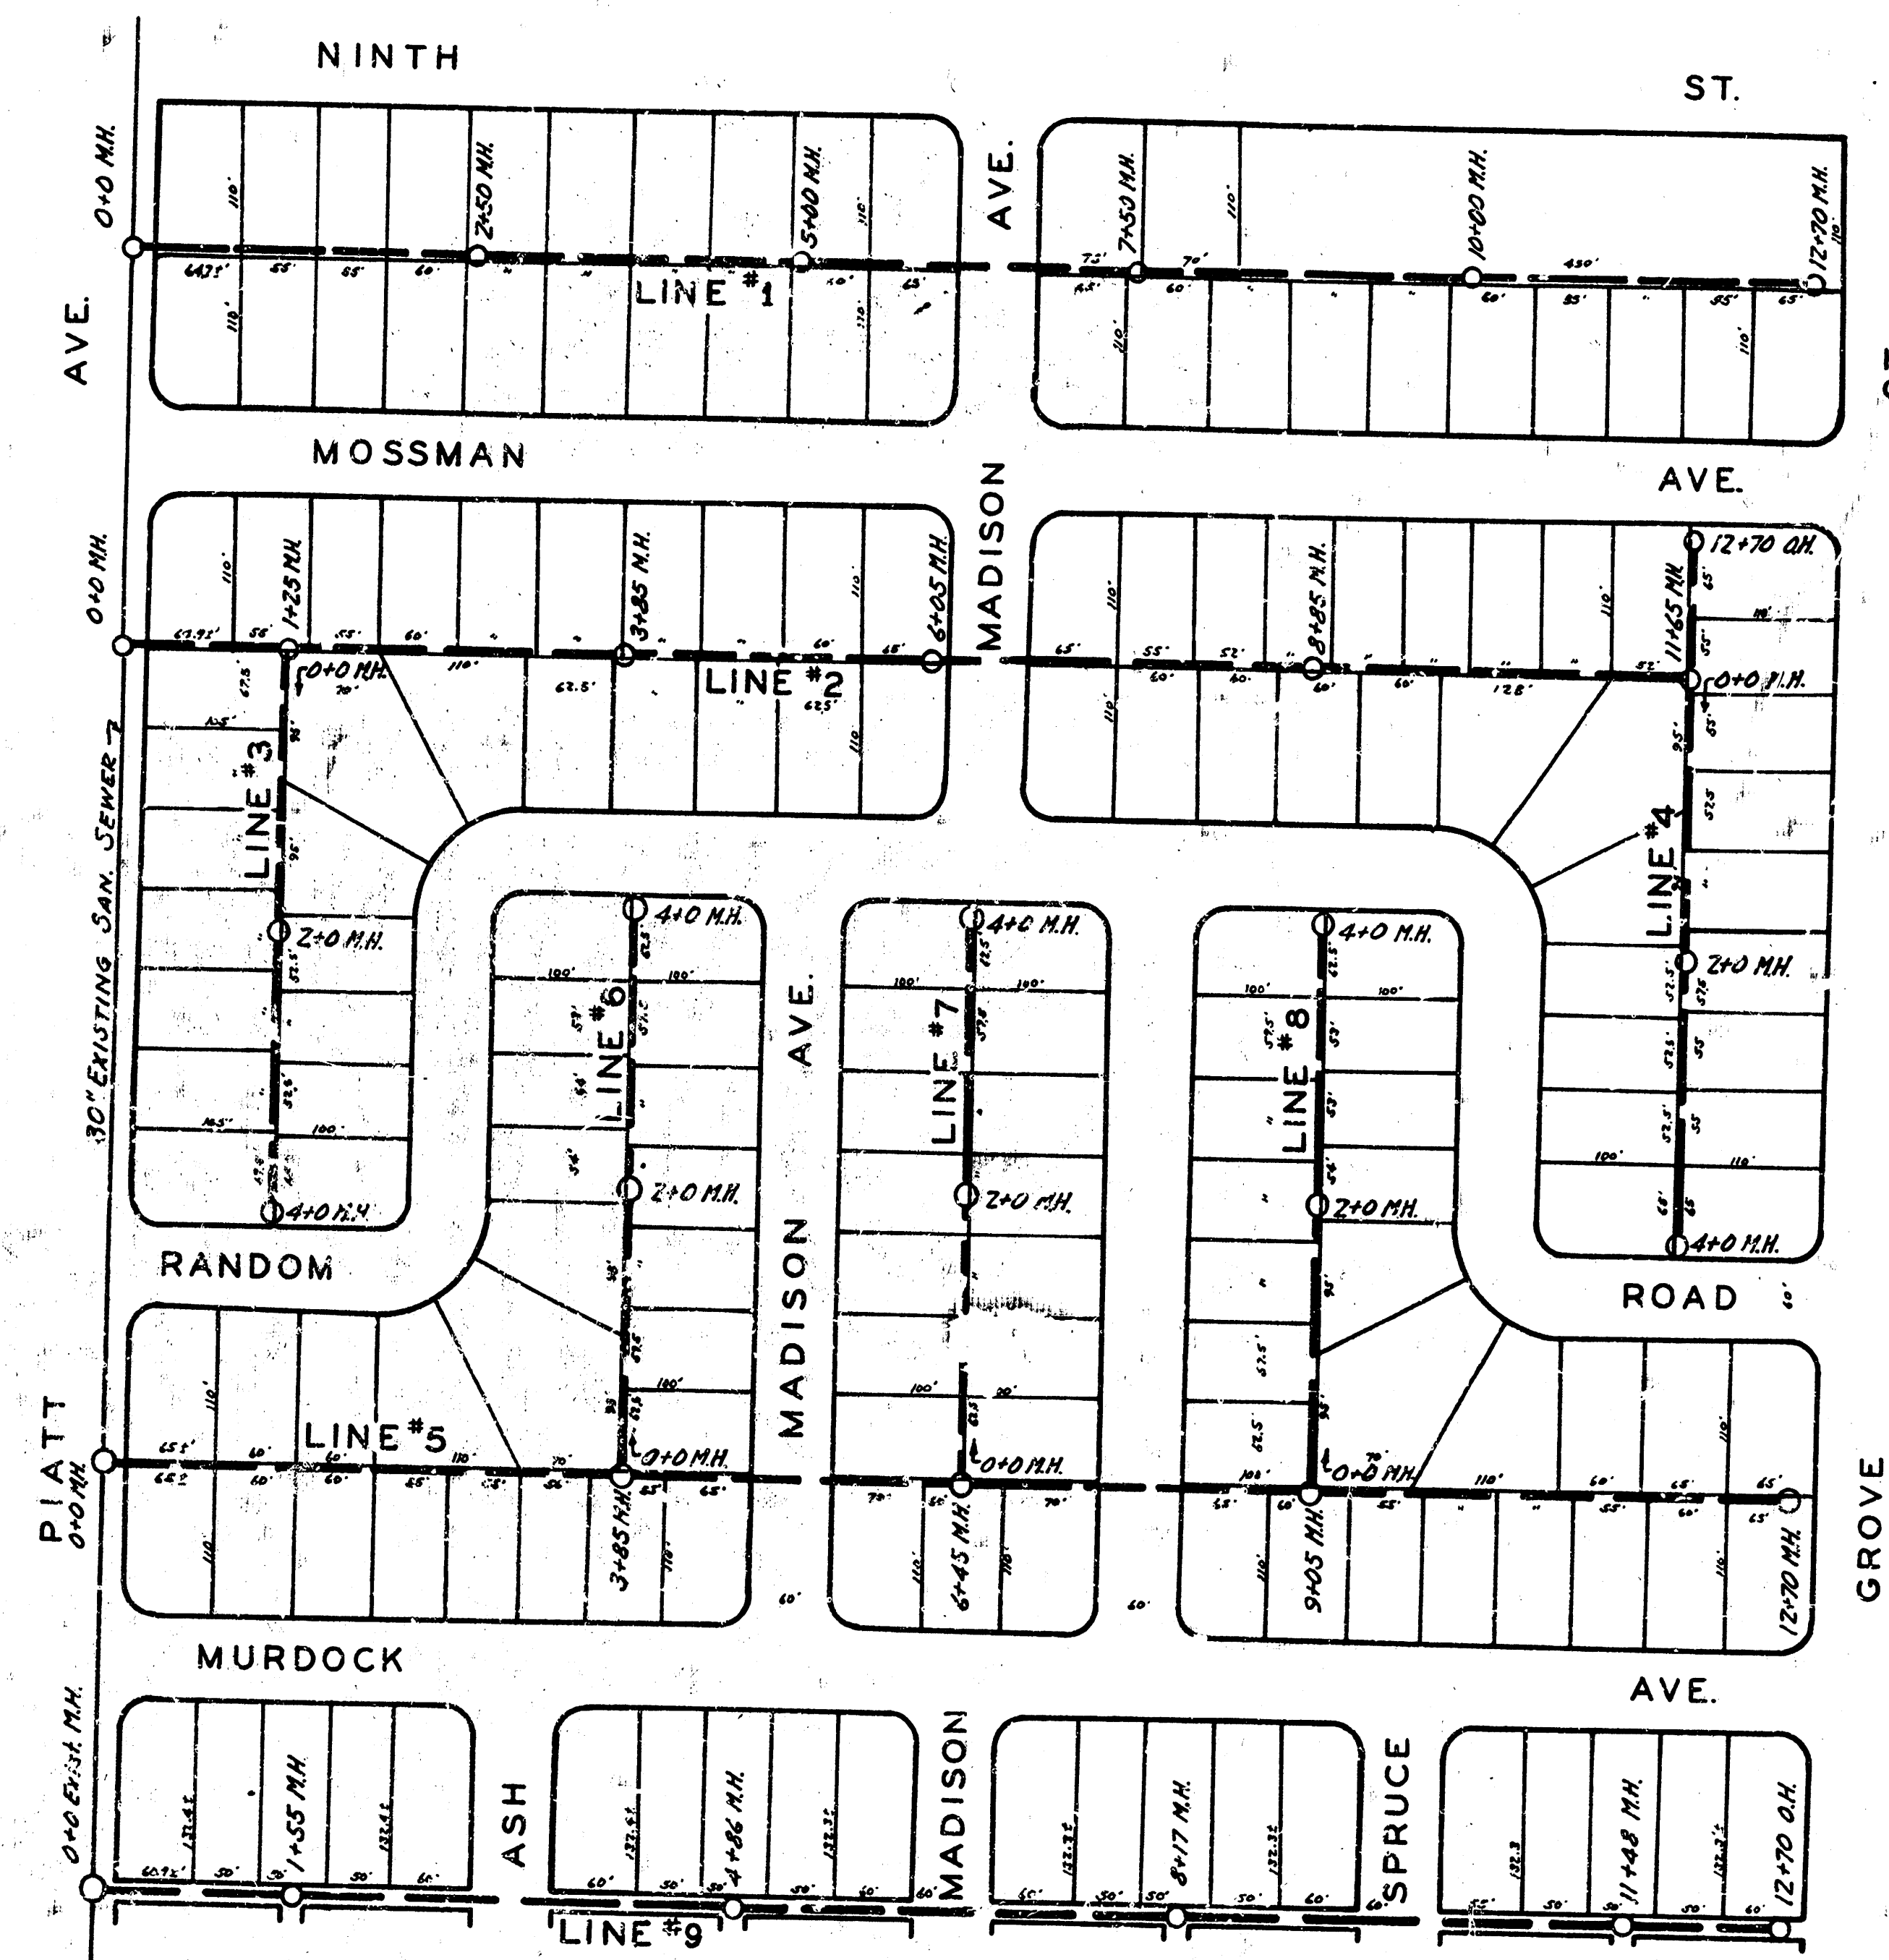

ENGINEERING DEPARTMENT
CITY OF WICHITA, KANSAS
P.L. BROCKWAY CITY ENGINEER
SCALE 1"=100' MARCH 1931
DESIGN-B.E. SMITH-OFFICE ENGINEER