

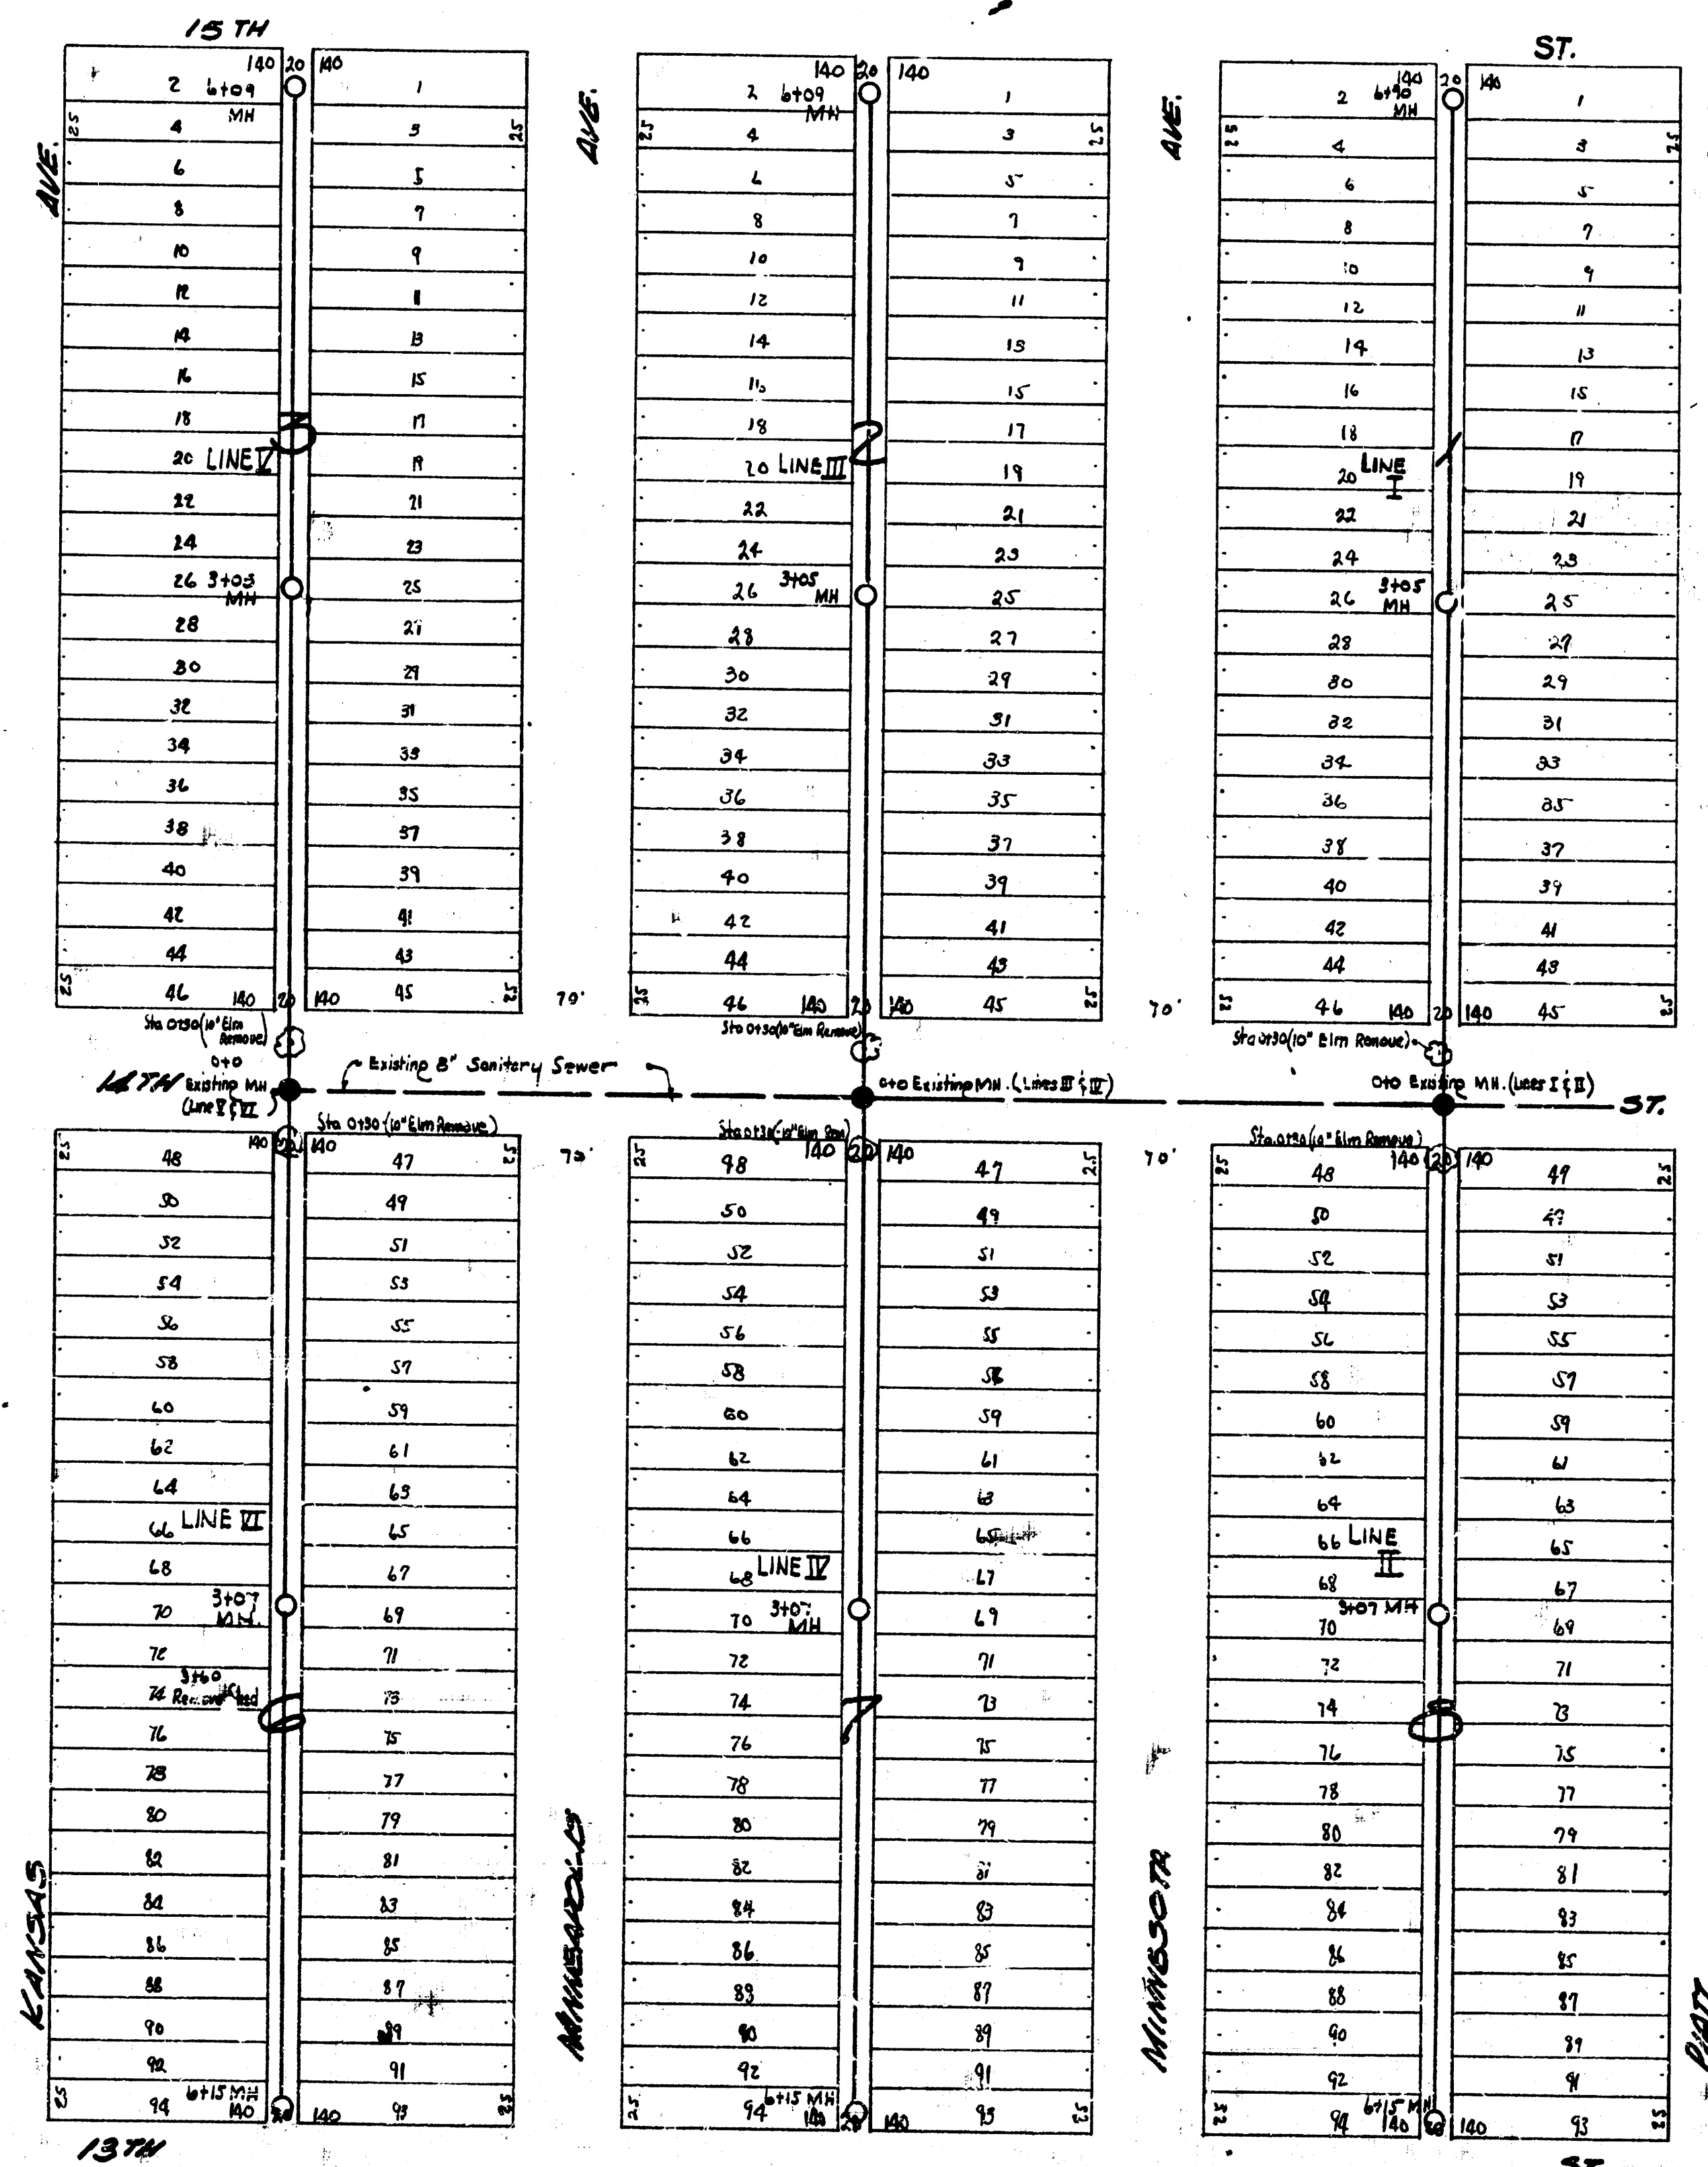



LAT. F. DIST. 2, MAIN 12
CITY OF WICHITA, KANSAS
L. E. WHITE CITY ENGINEER

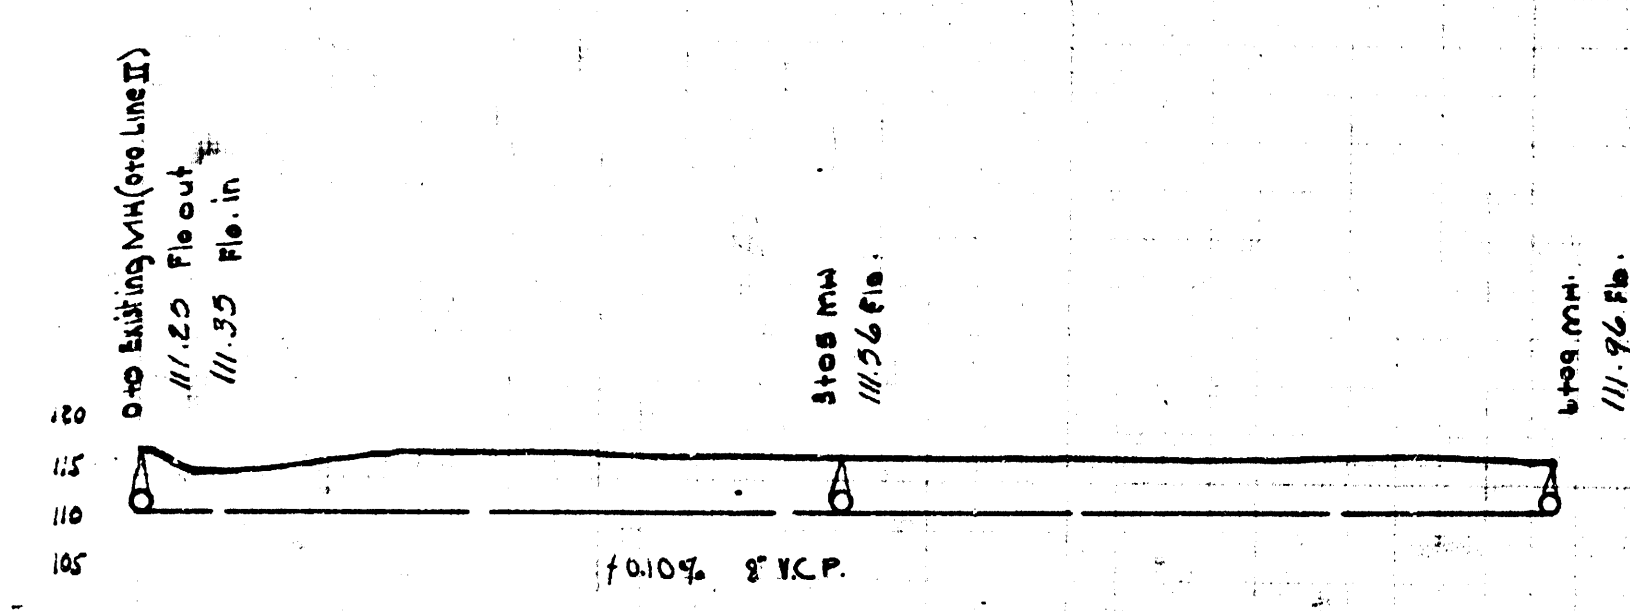


LINE I

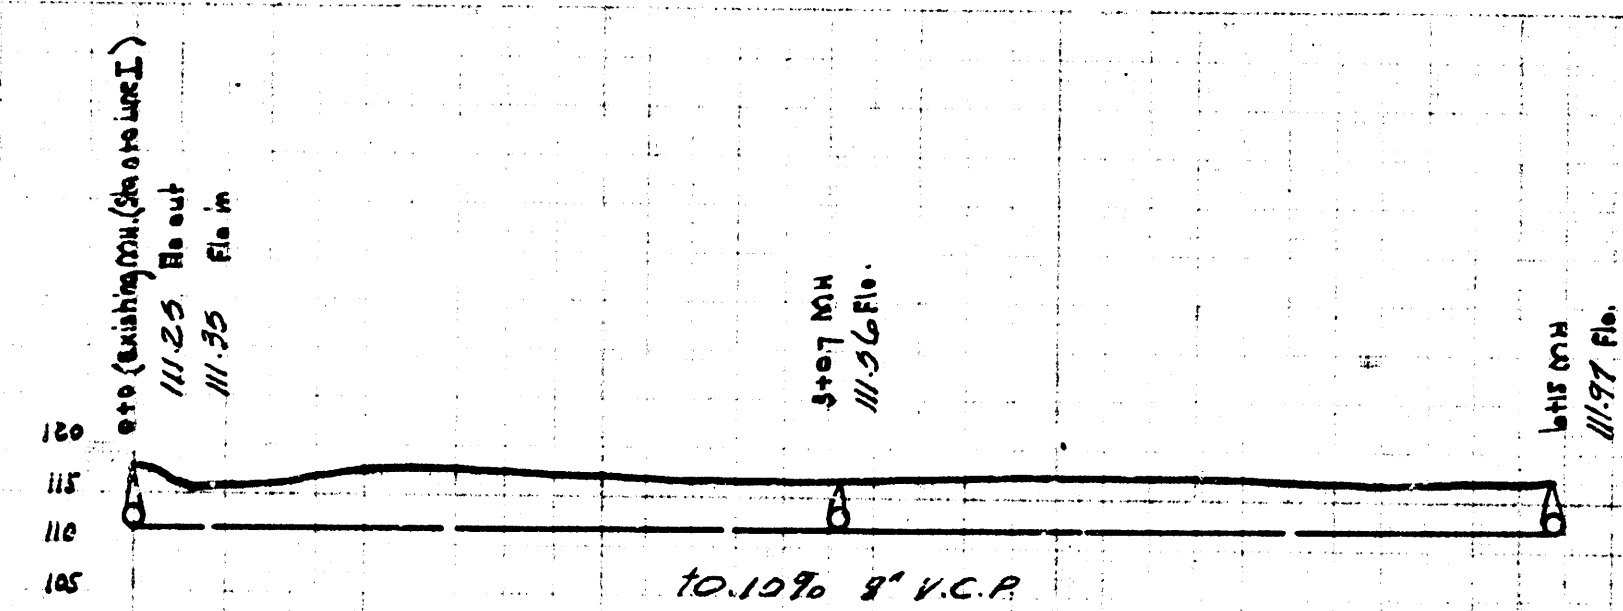


LINE II

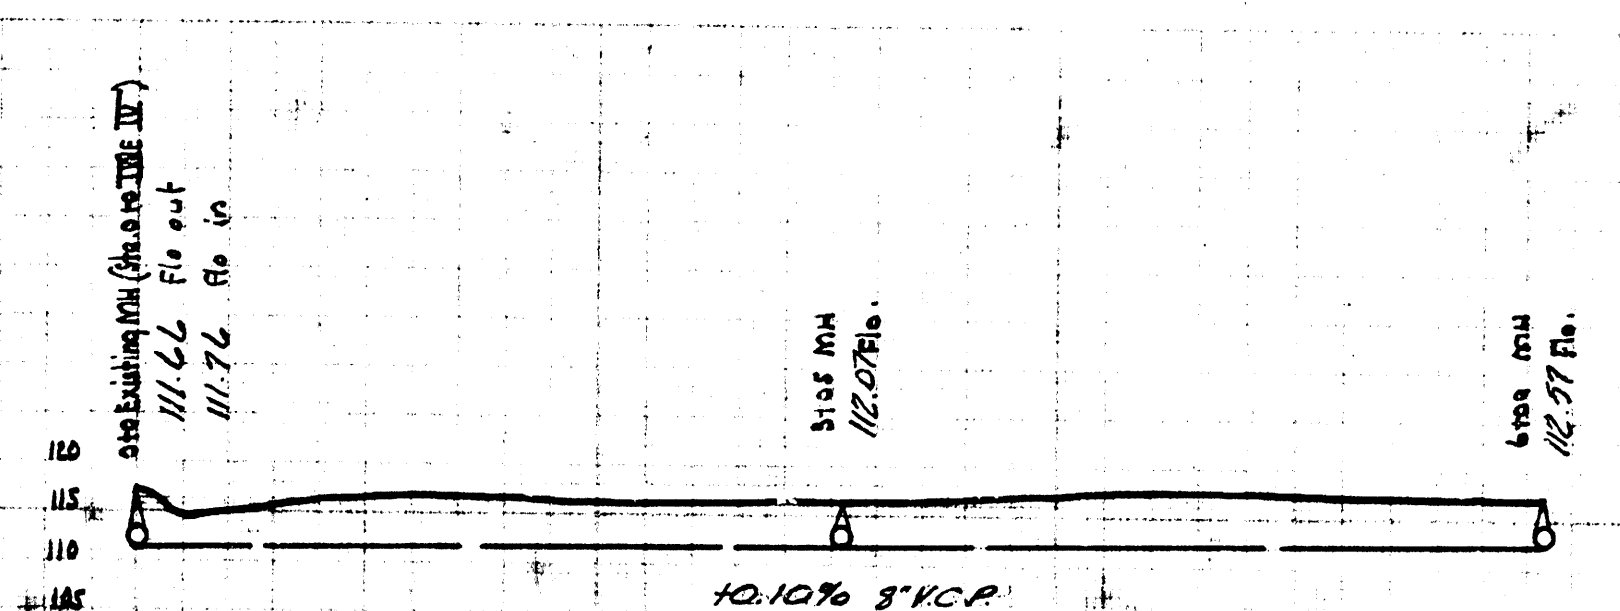


LINE III

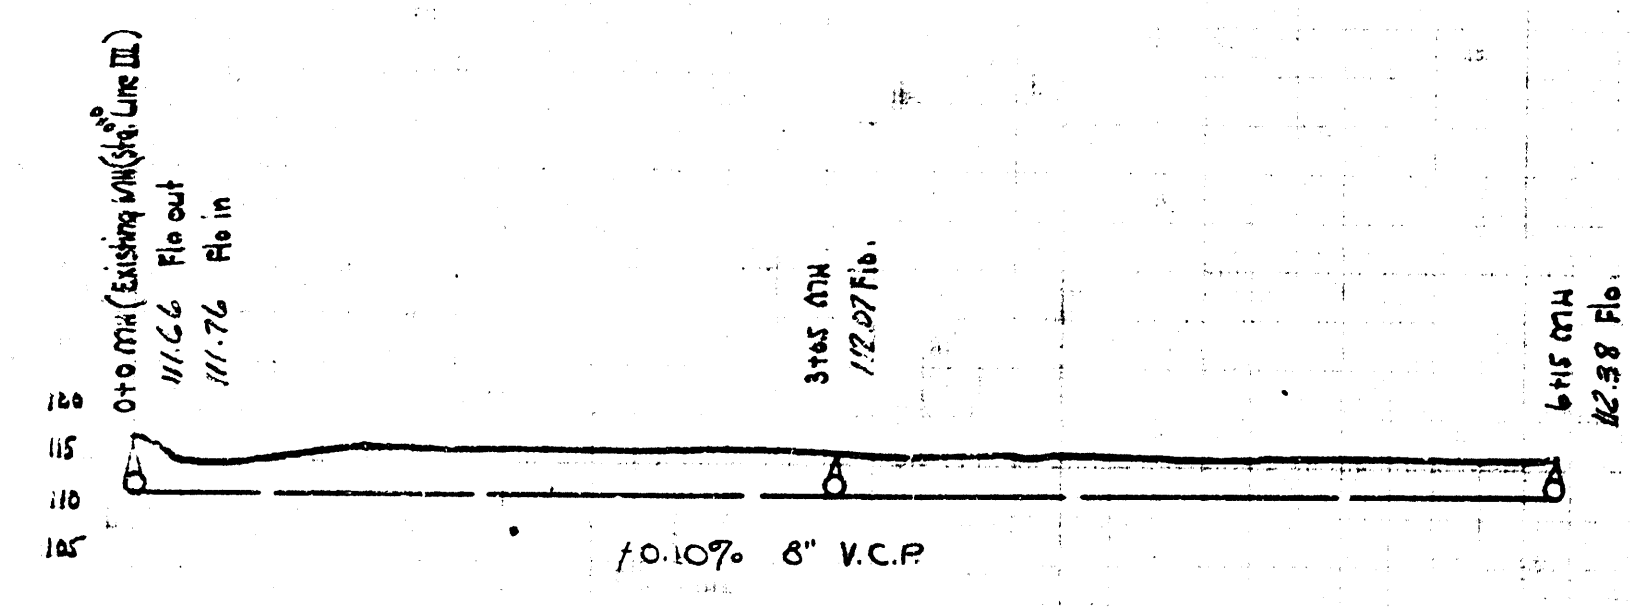

LINE IV

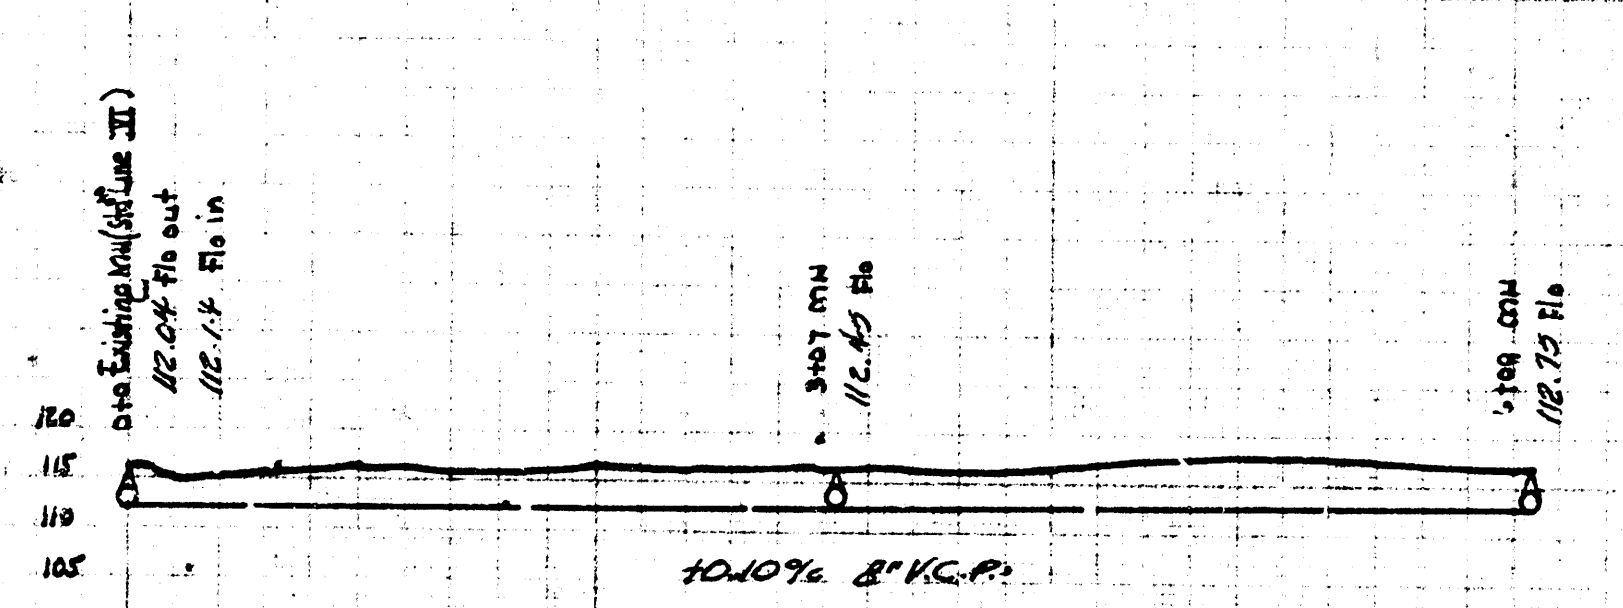

LINE V

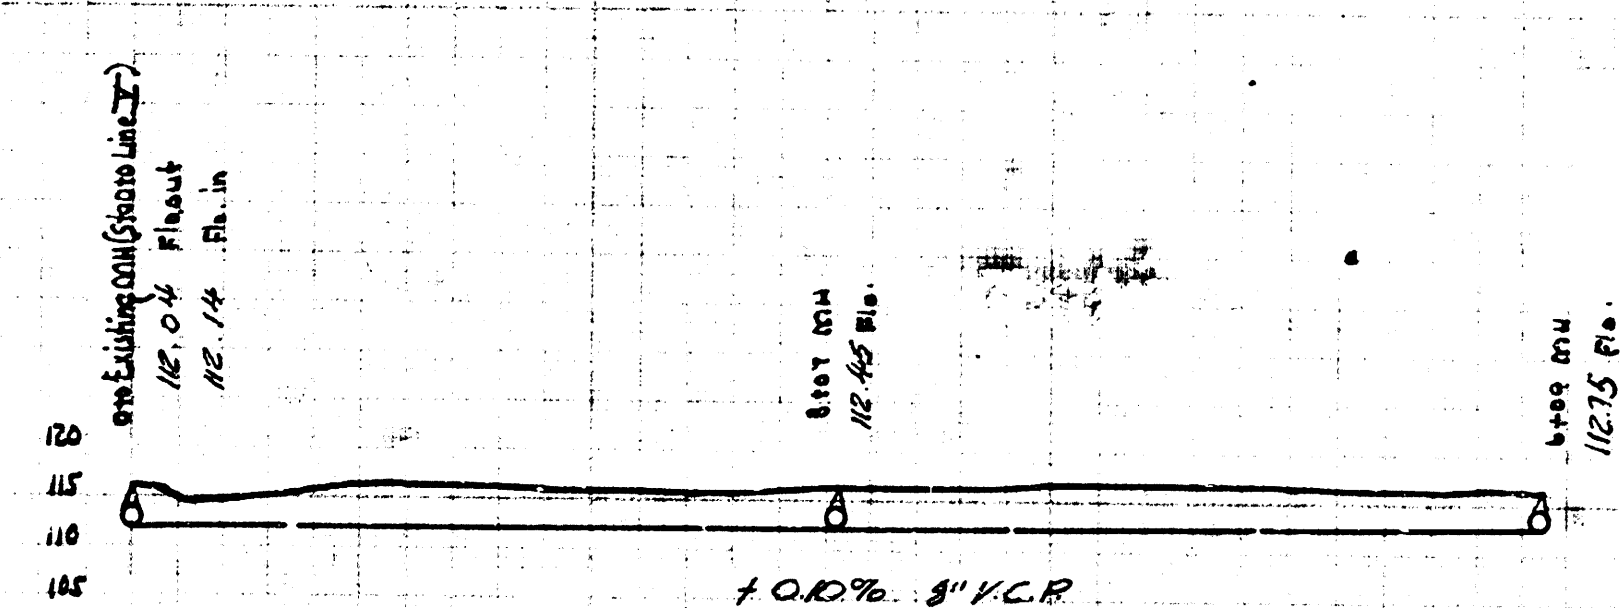

LINE VI