

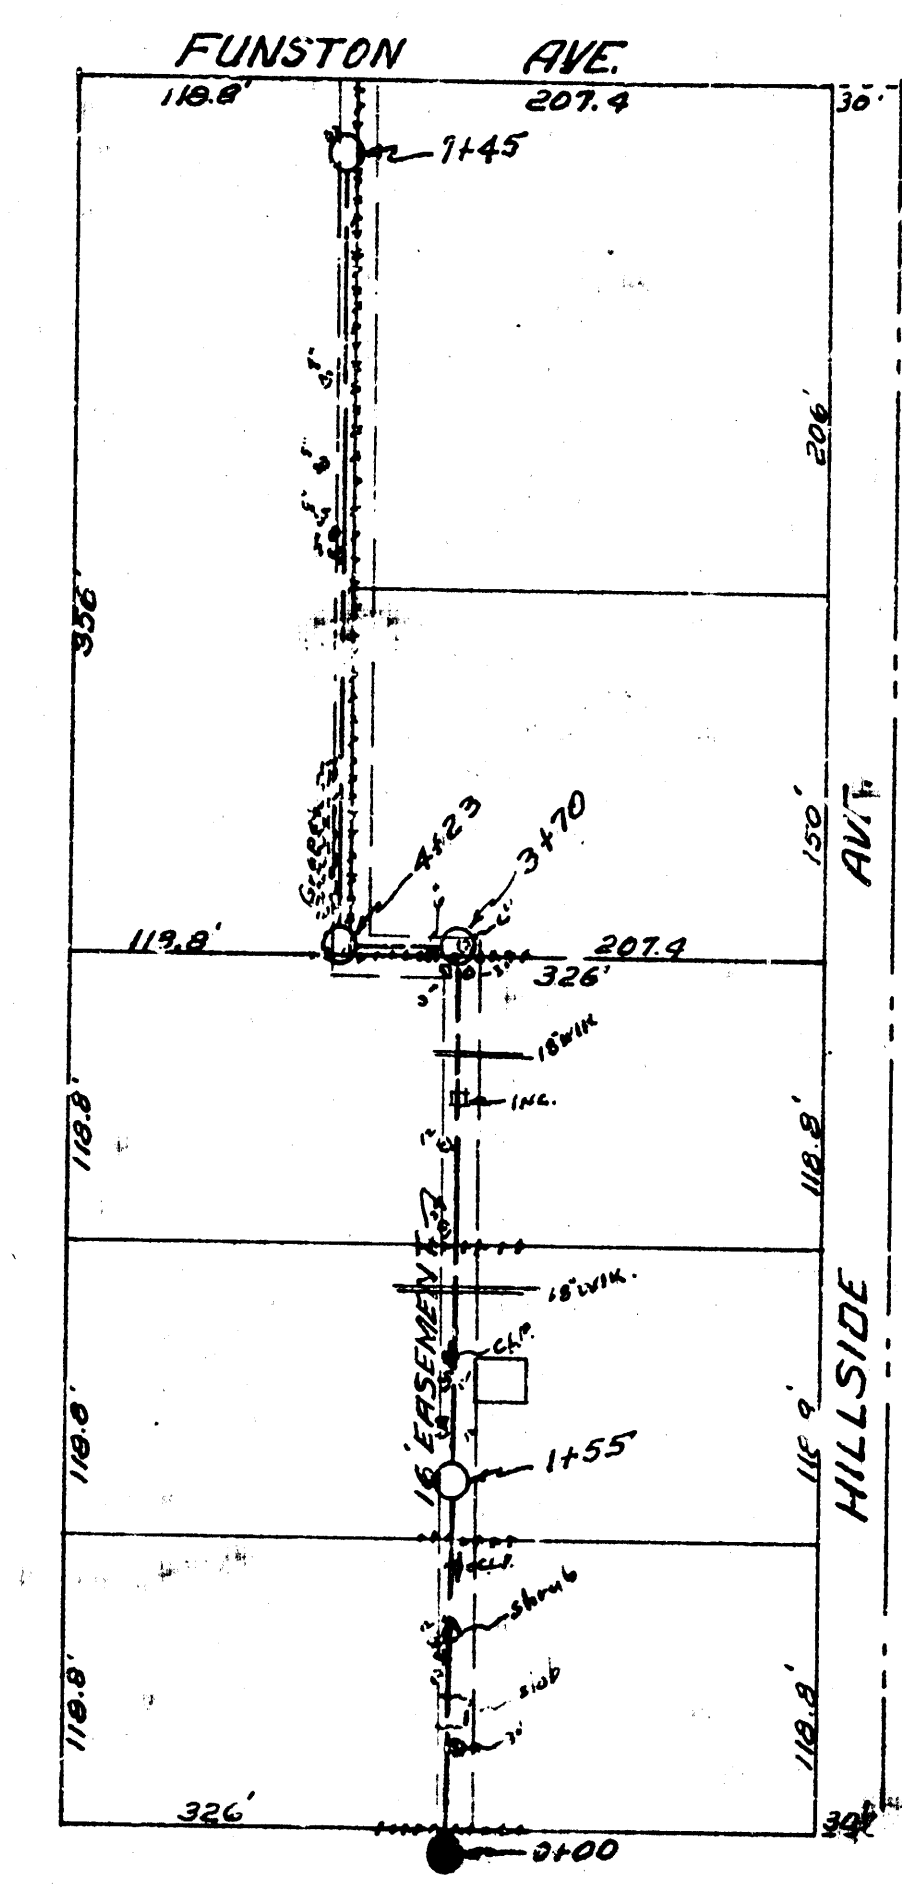
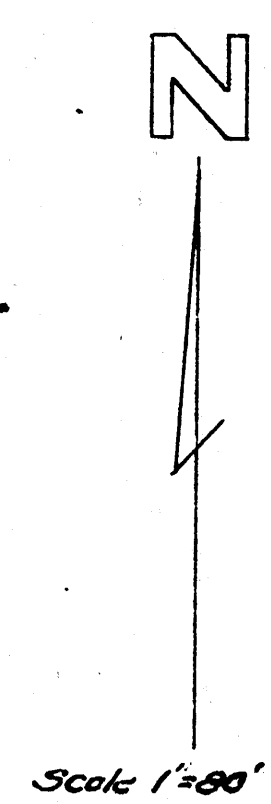


BLOCK 5 KANSAS ADD.

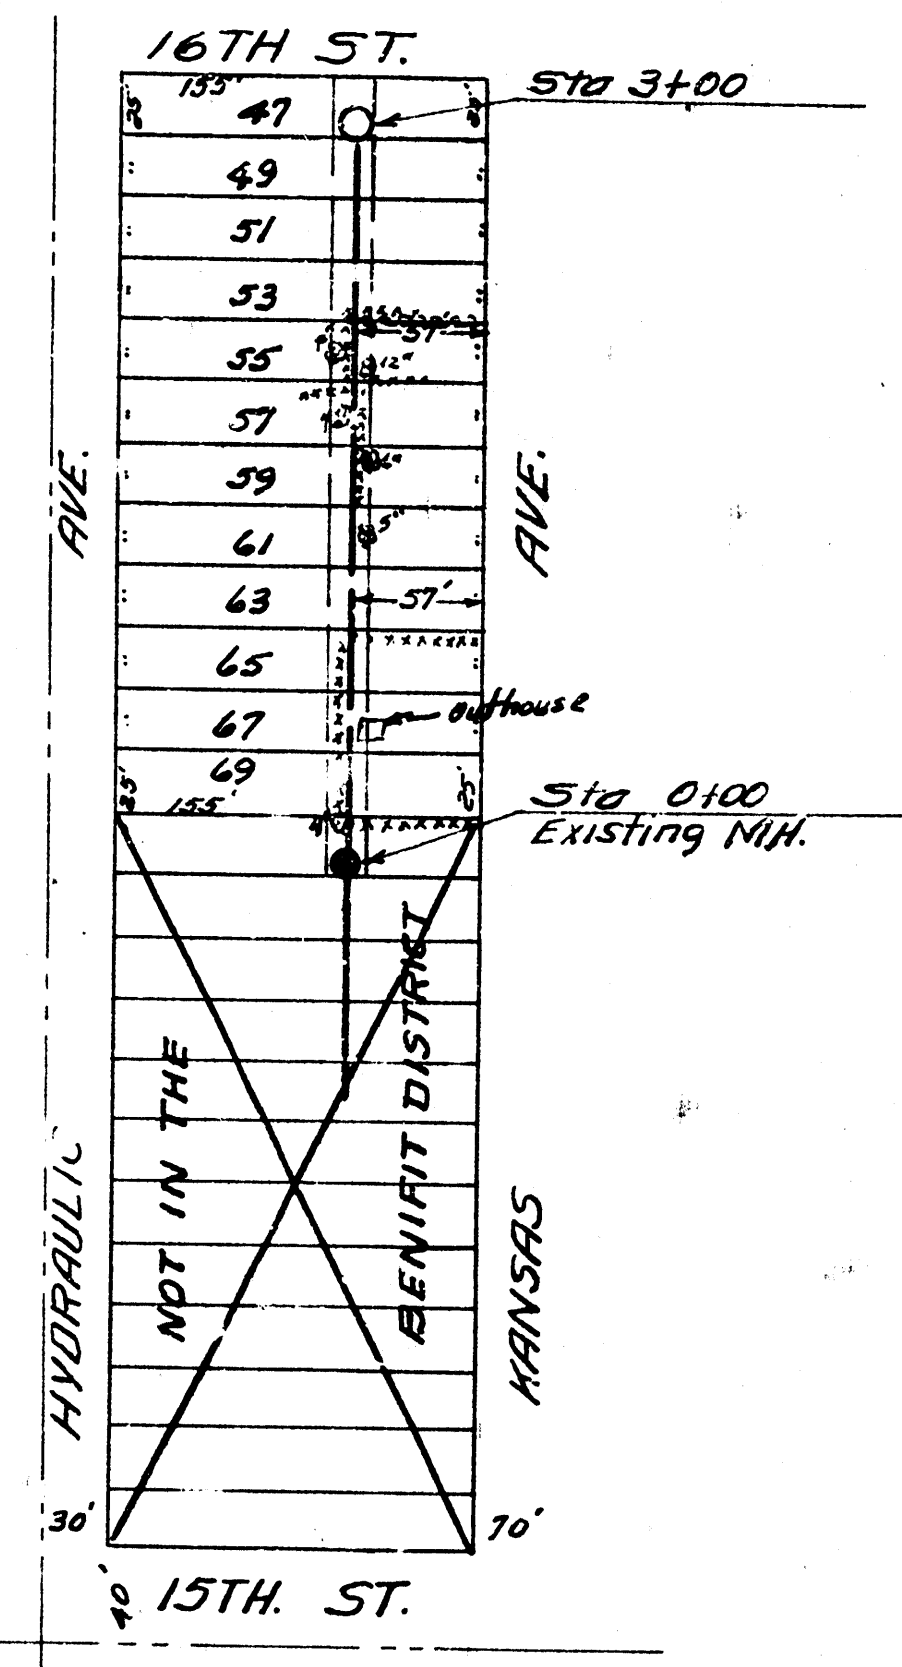


9-1-53
Drawn by
Checked by
Date

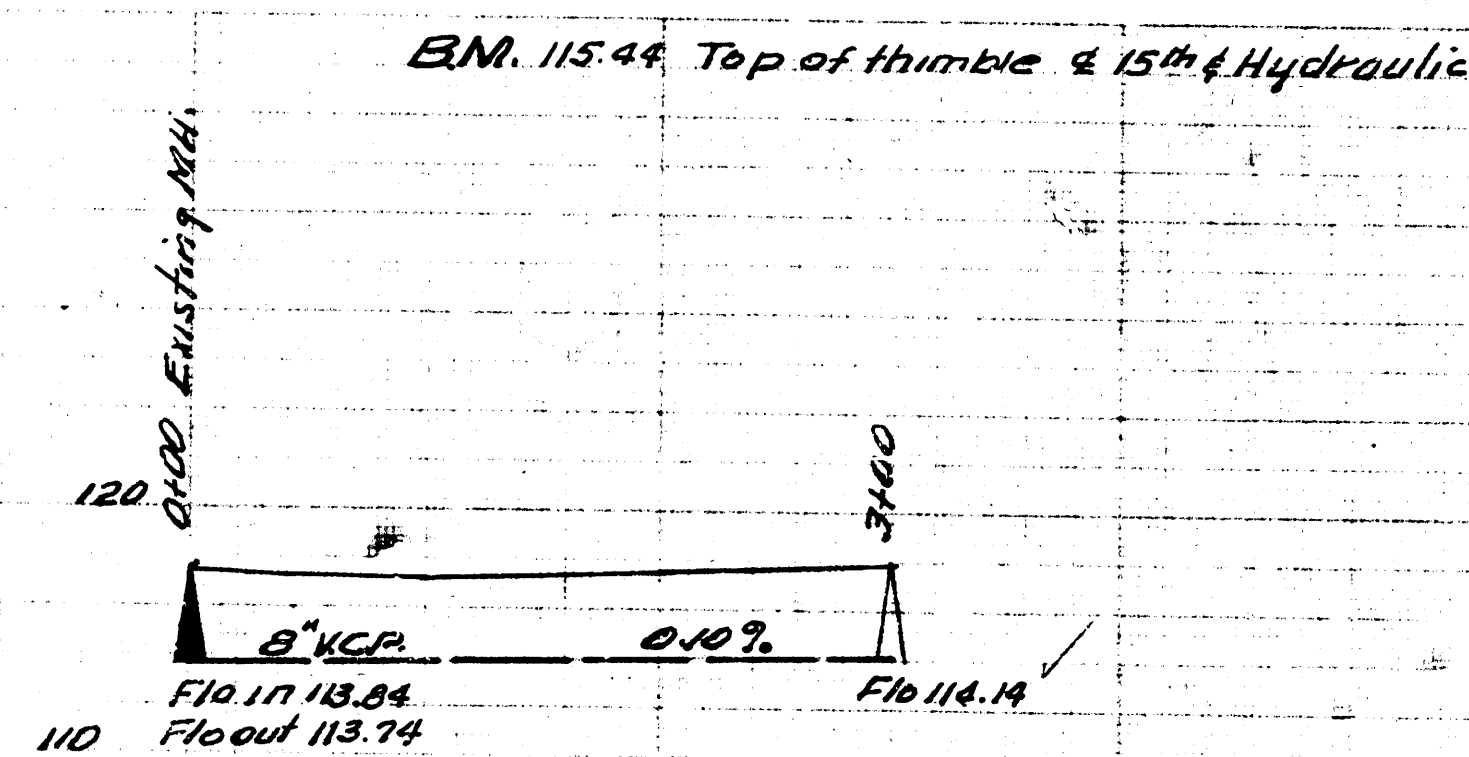

LAT. 6 DIST. R SS. 12
CITY OF WICHITA KANSAS
BE SMITH CITY ENGINEER
Proj. No. C-22-95

9-1-53
Drawn by
Checked by
Date

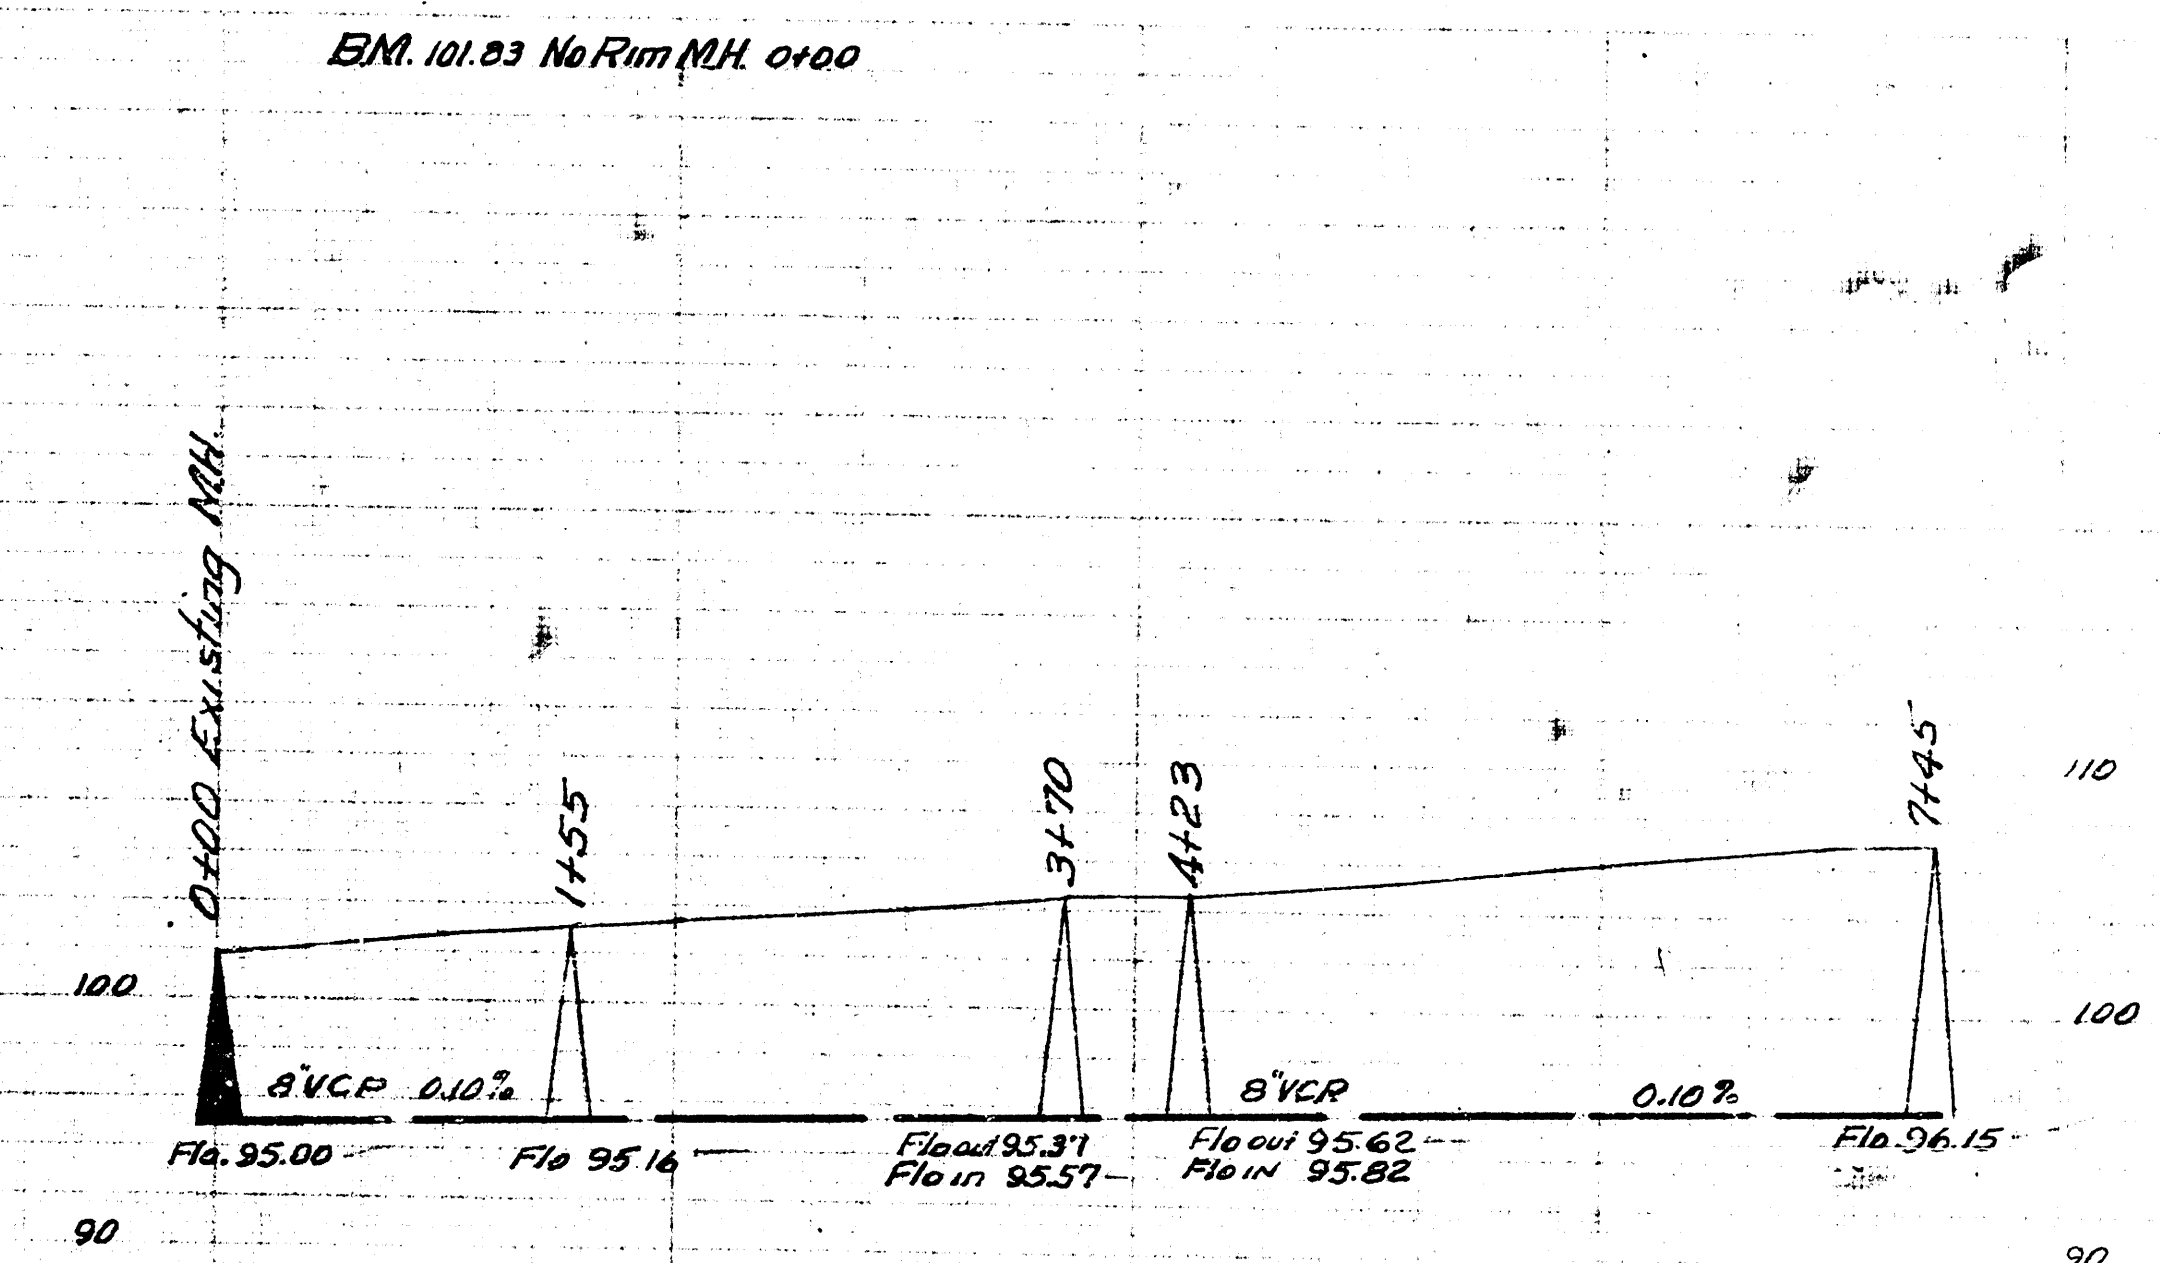

LAT. 26 DIST. 2 SS. 12
CITY OF WICHITA KANSAS
BE SMITH CITY ENGINEER
Proj. No. C-22-81