
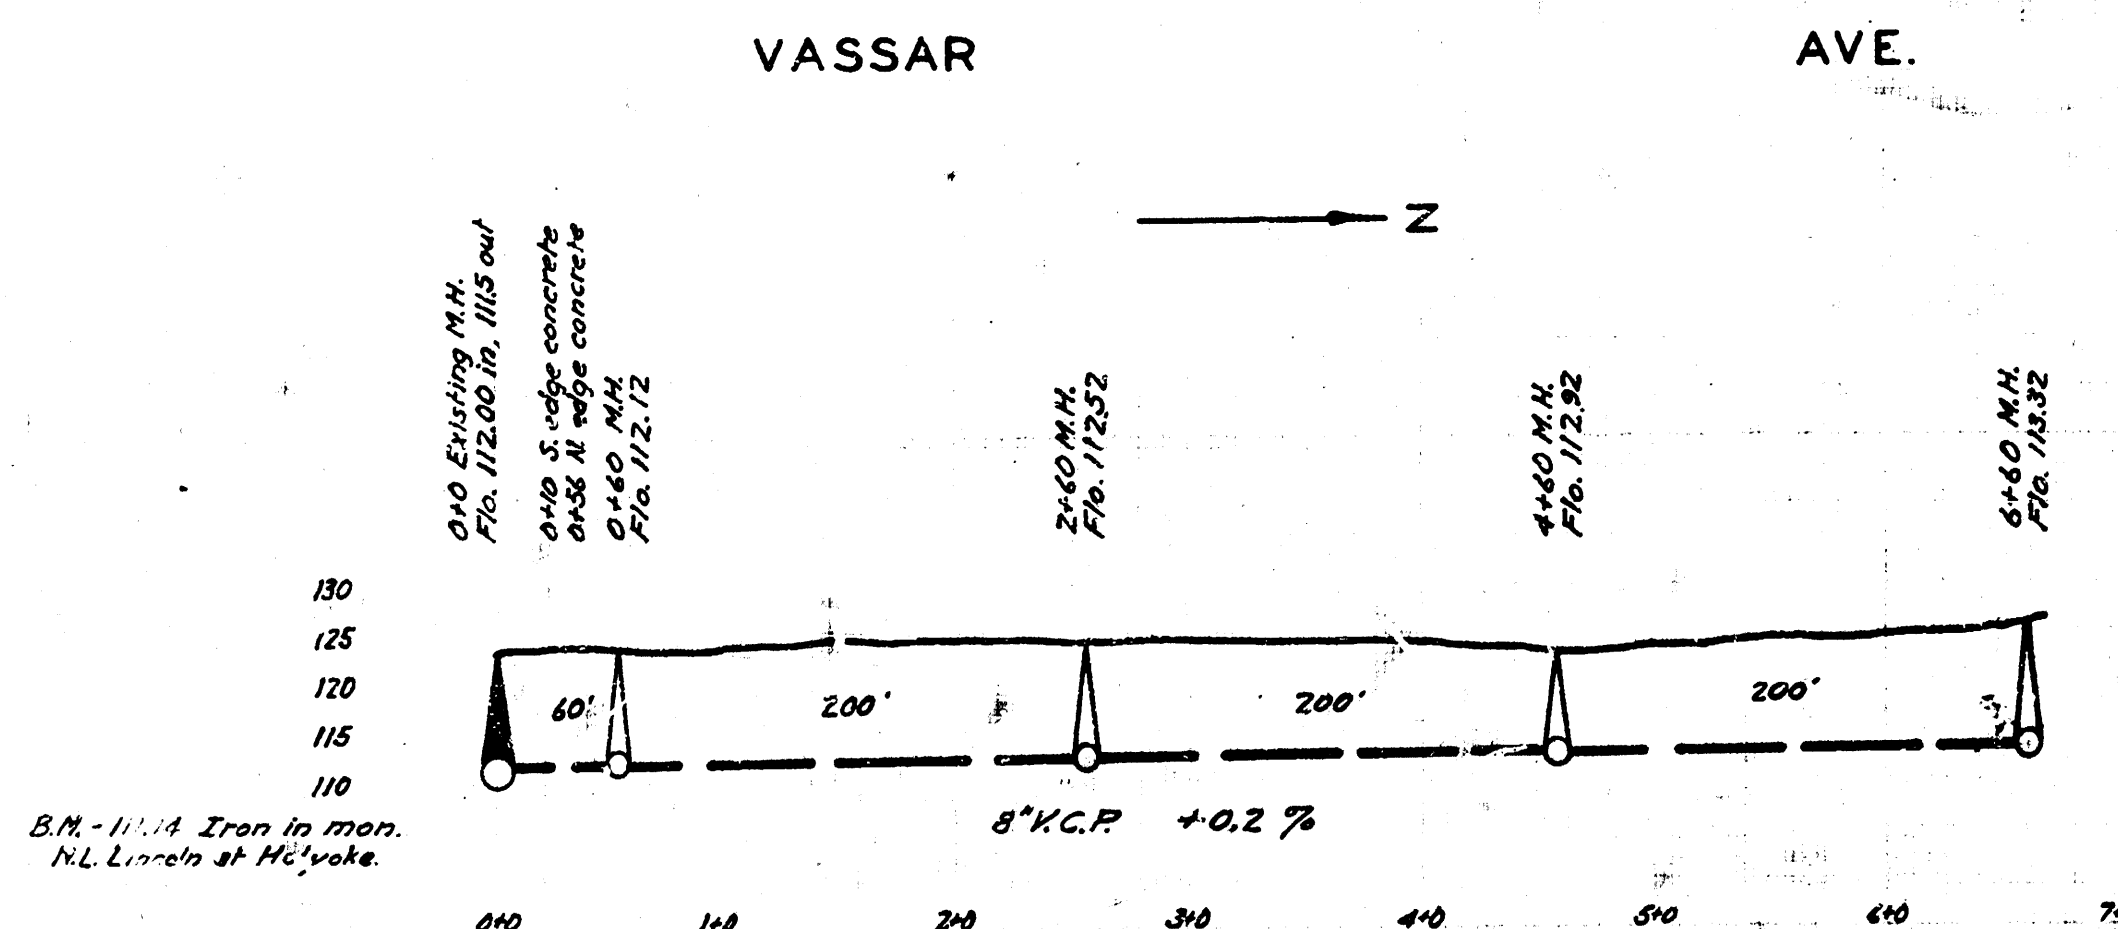
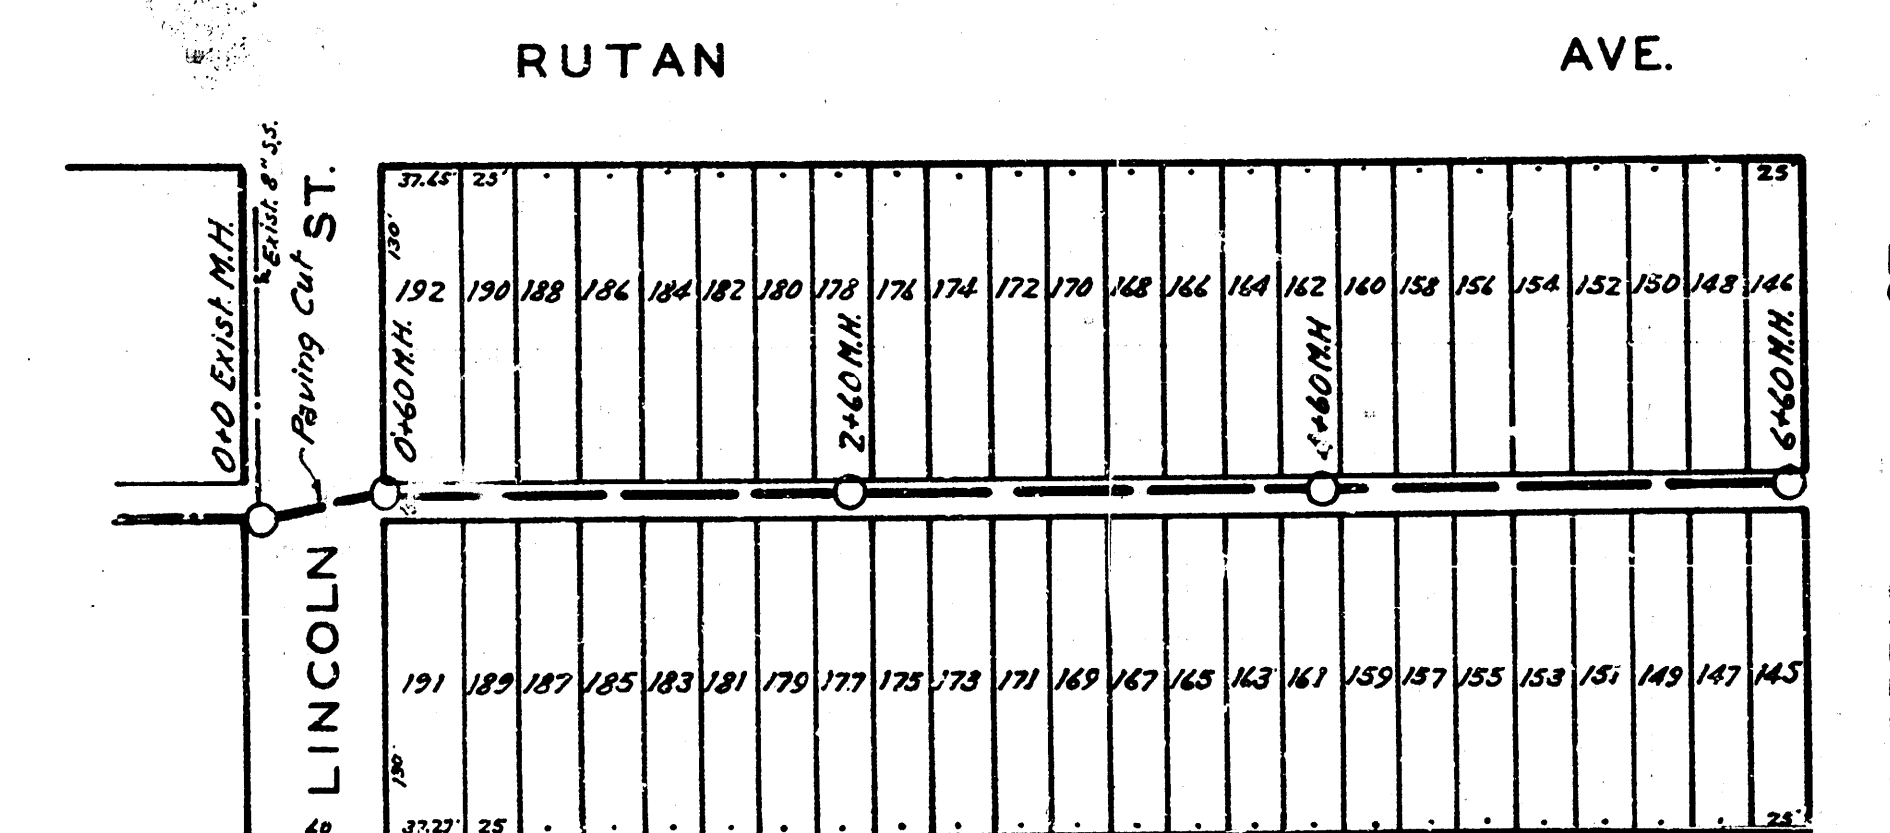
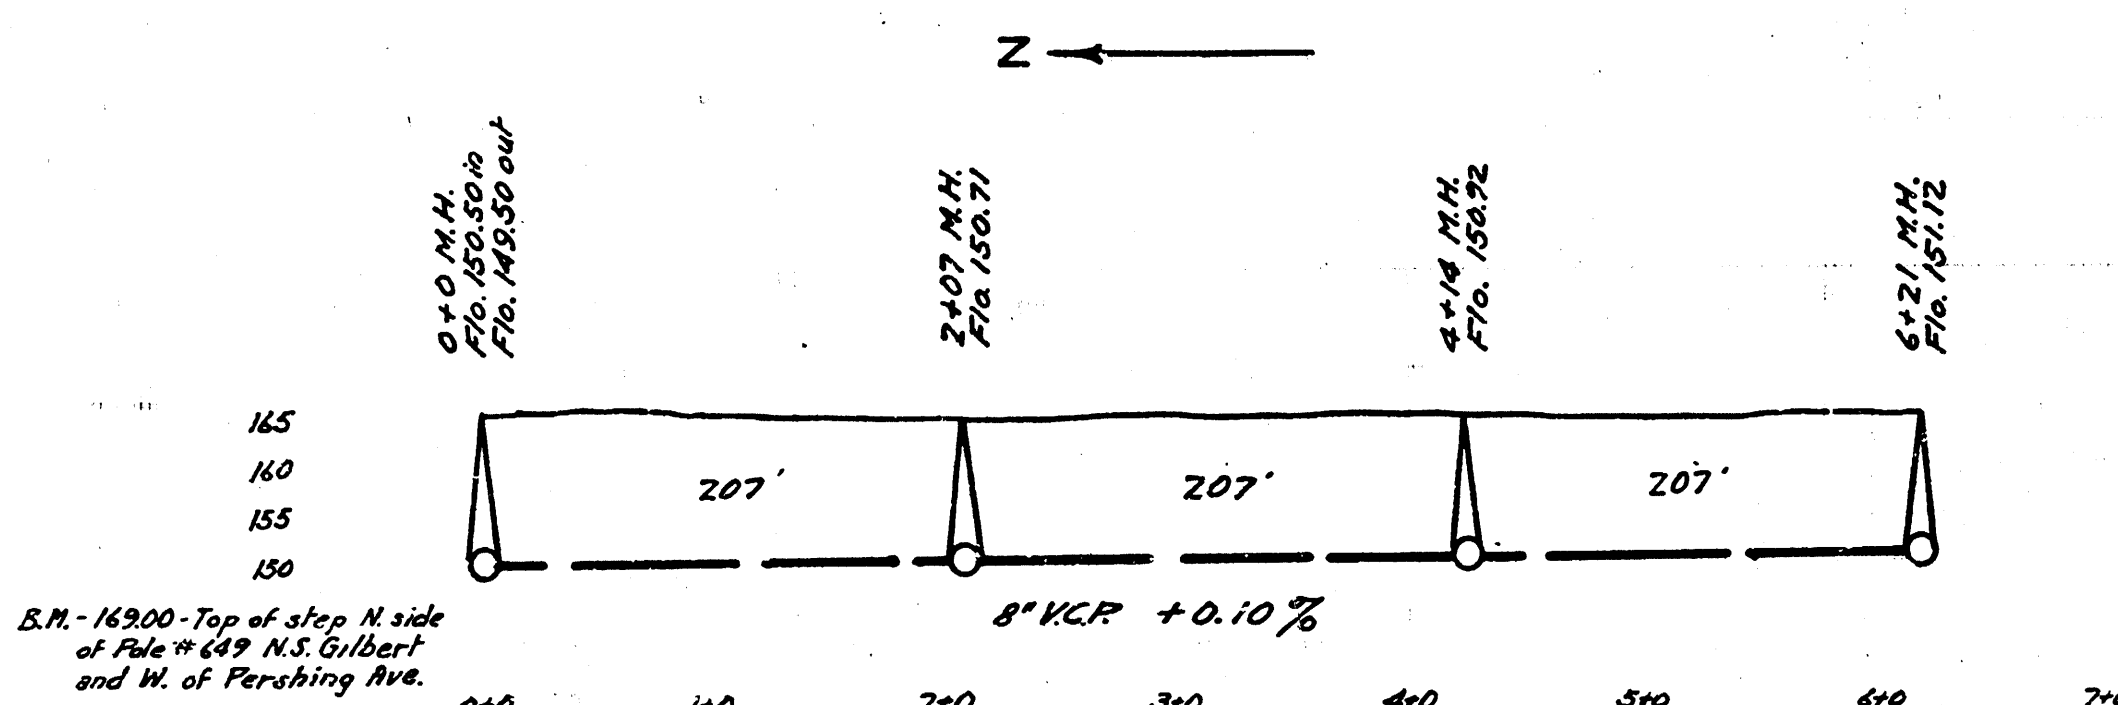



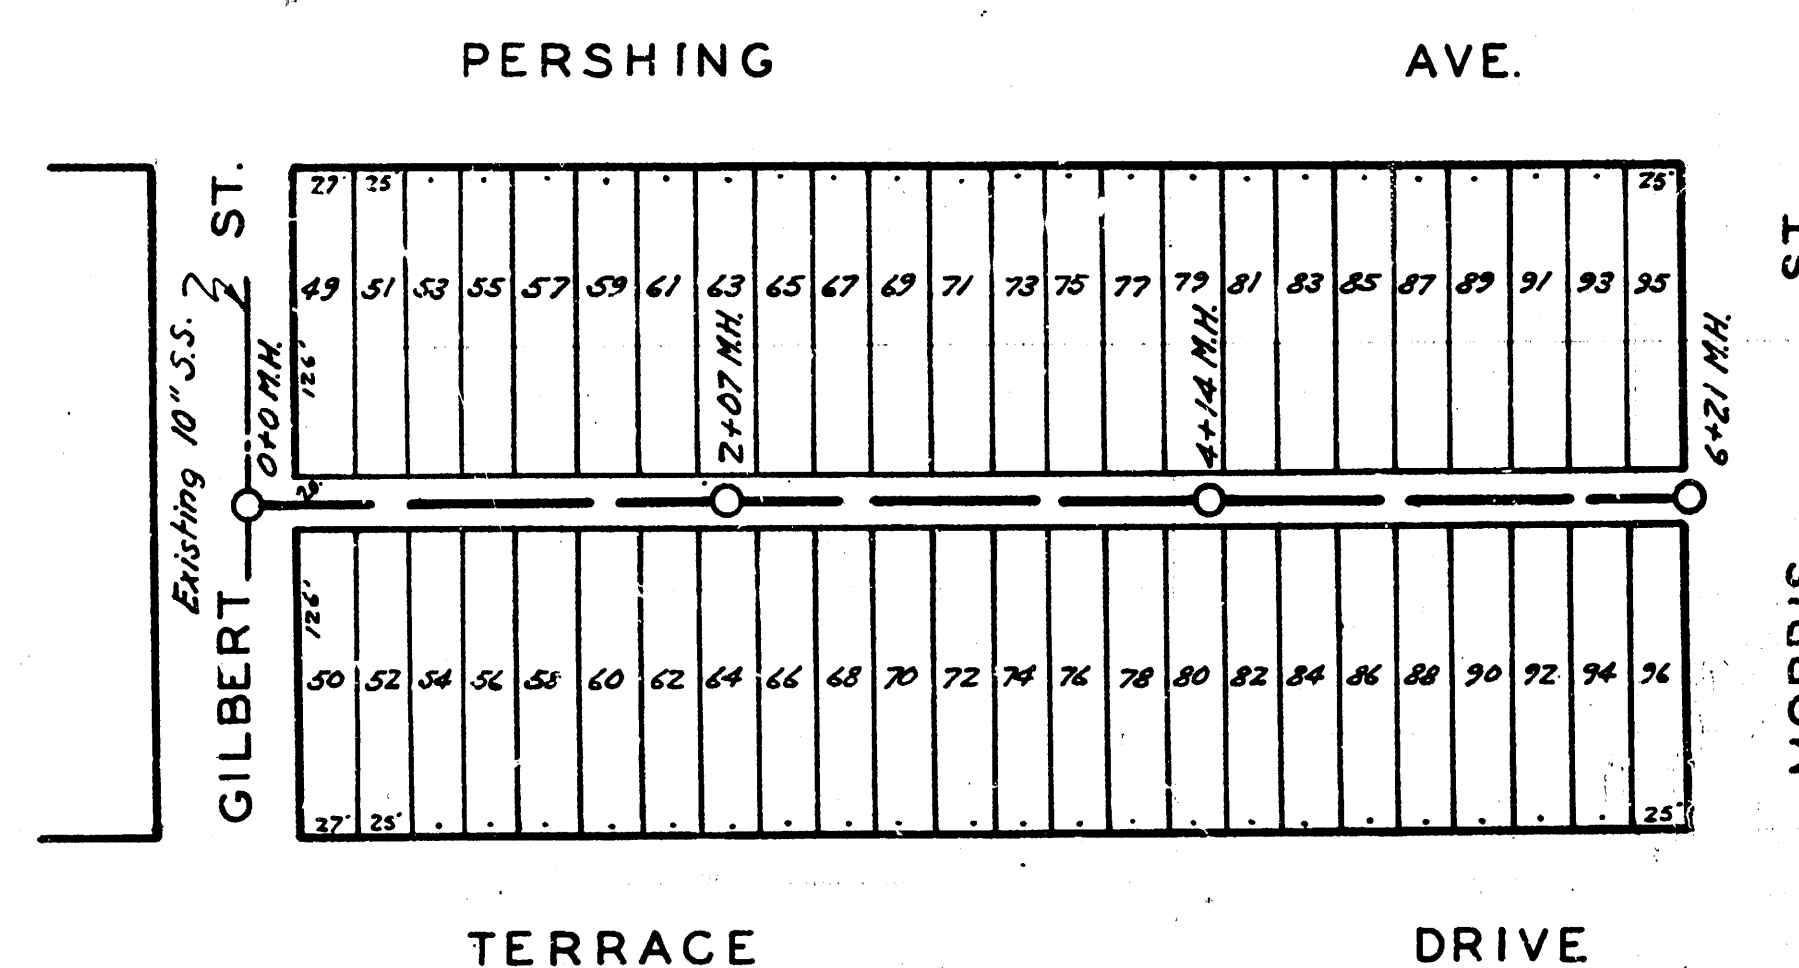


LAT. 1, DRY CREEK SUBMAIN, S.S.#12
WICHITA, KANSAS

LAT. 2, DIST. 6, S.S.#12
WICHITA, KANSAS

ENGINEERING DEPARTMENT
CITY OF WICHITA, KANSAS
P.L. BROCKWAY CITY ENGINEER
B.F. SMITH OFFICE ENGINEER
APRIL 1941 SCALE 1"=80'

LAT. 1, DIST. S. S.S.#12
WICHITA, KANSAS

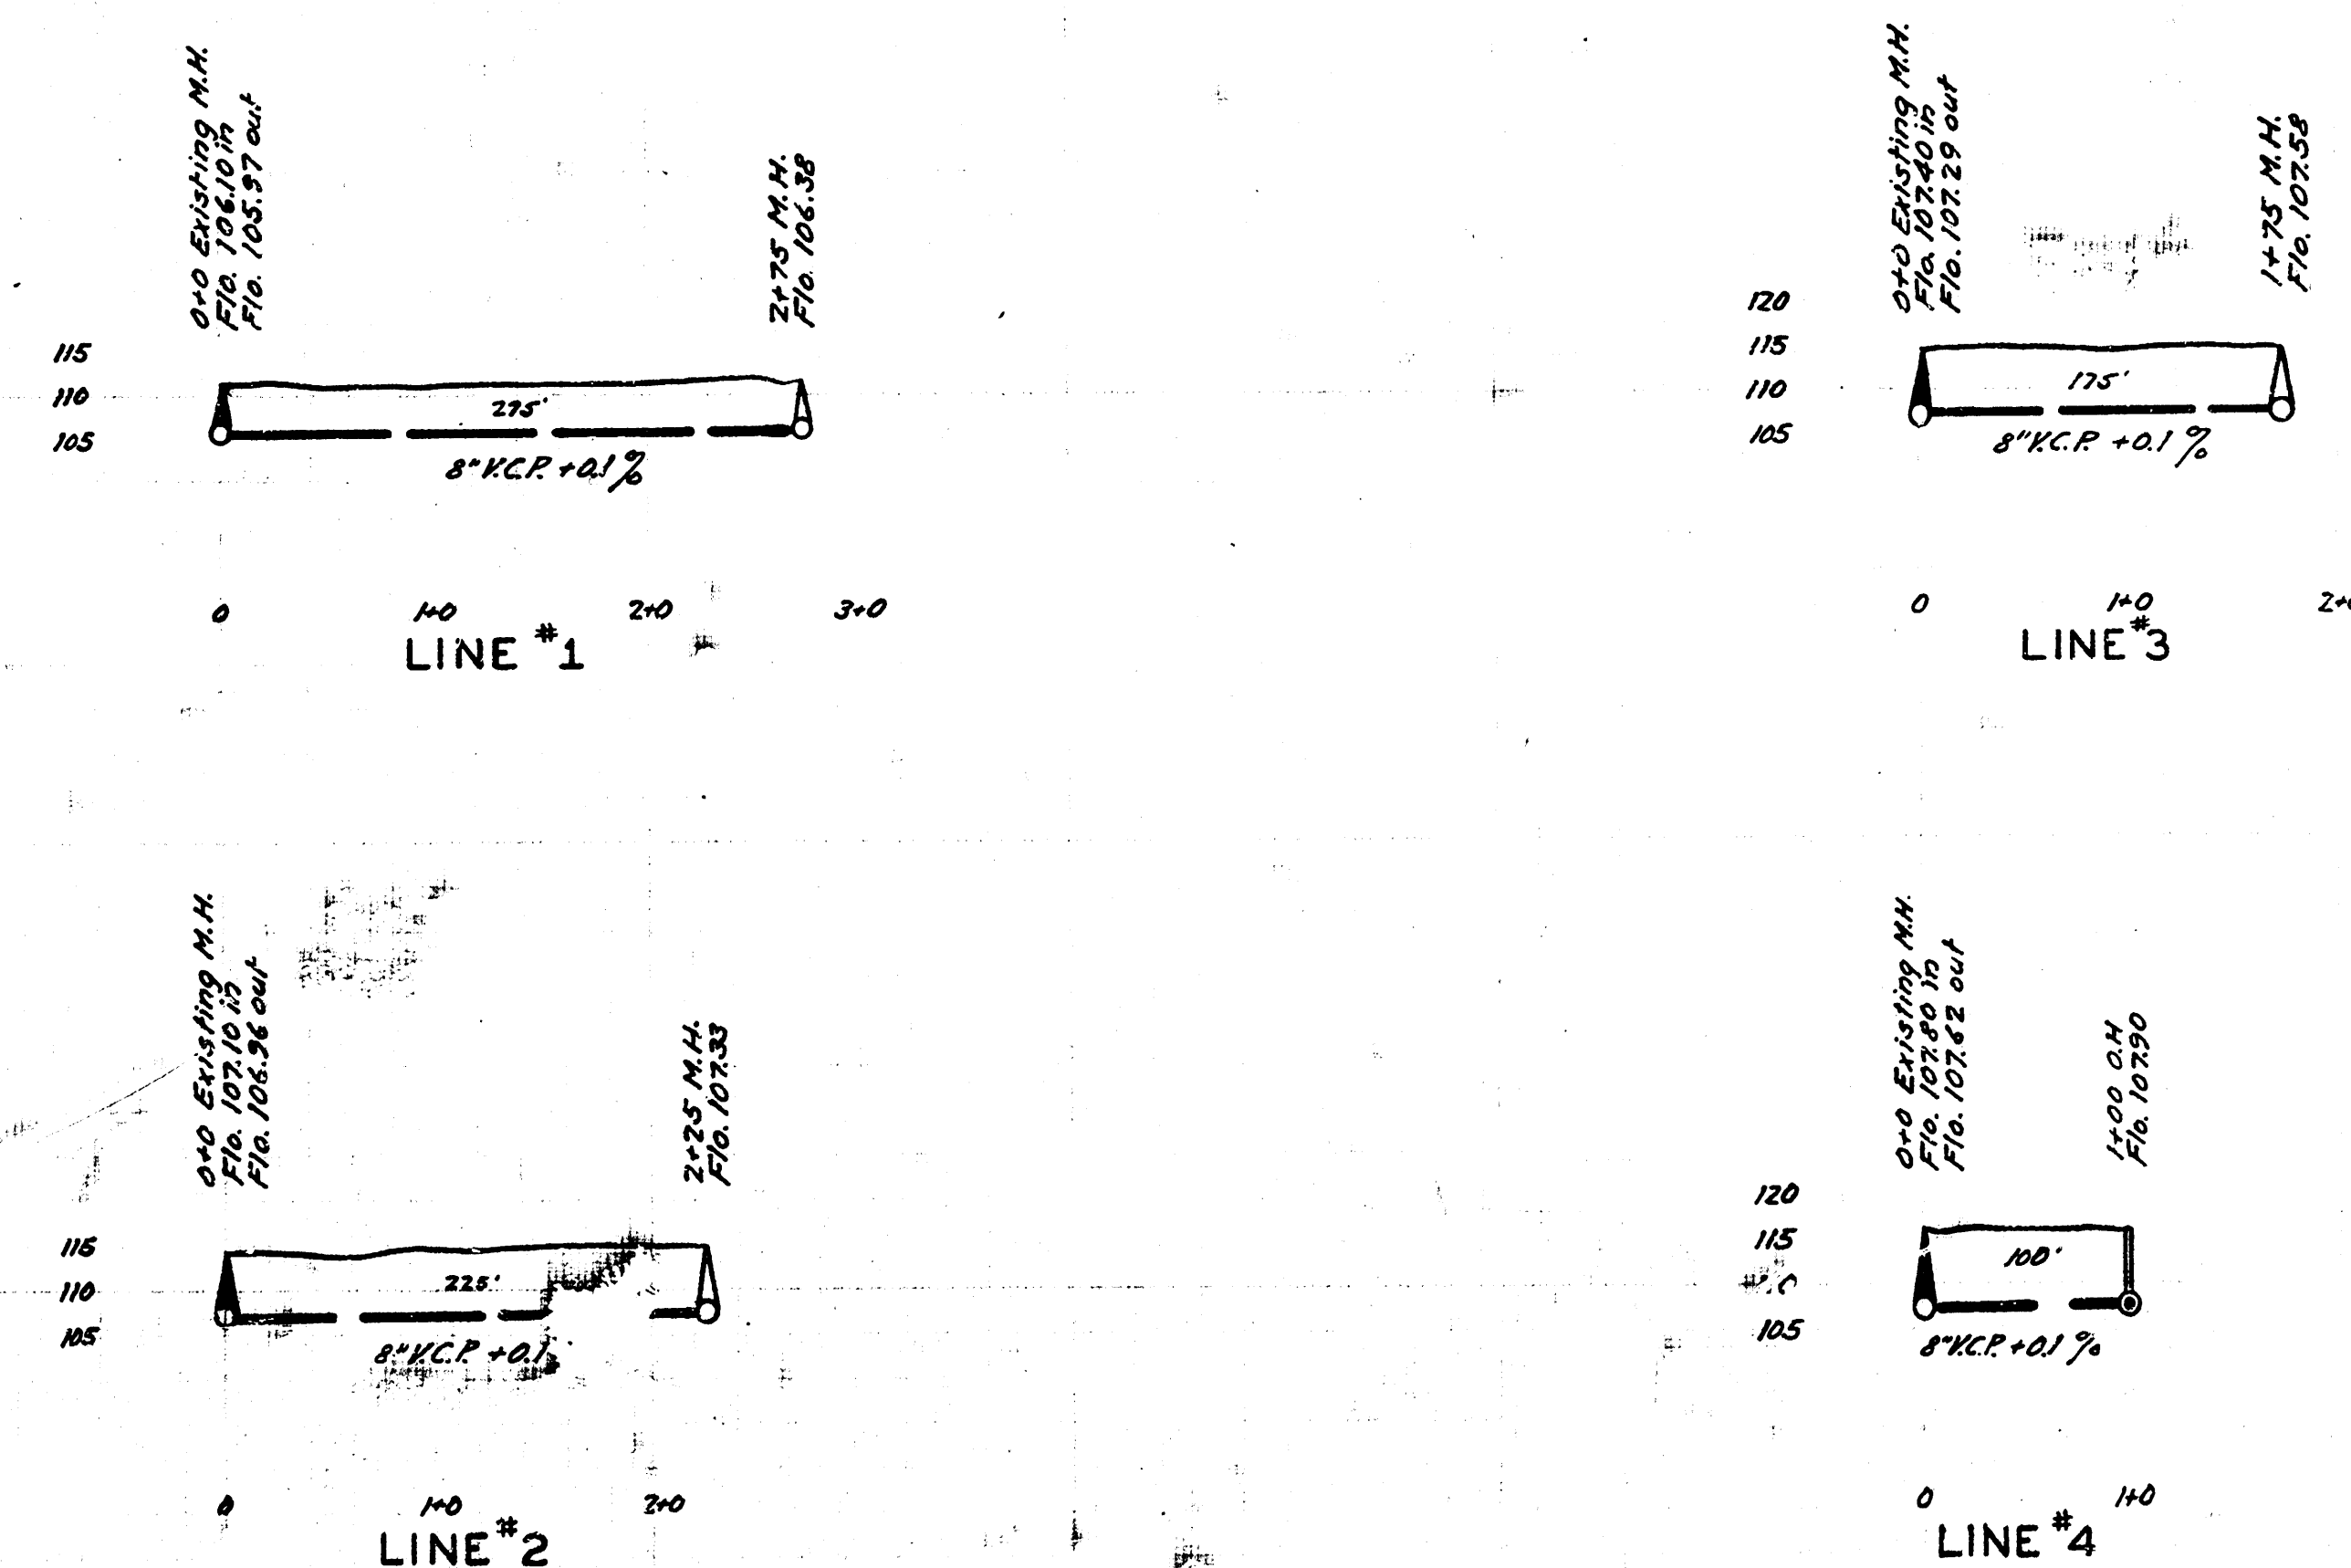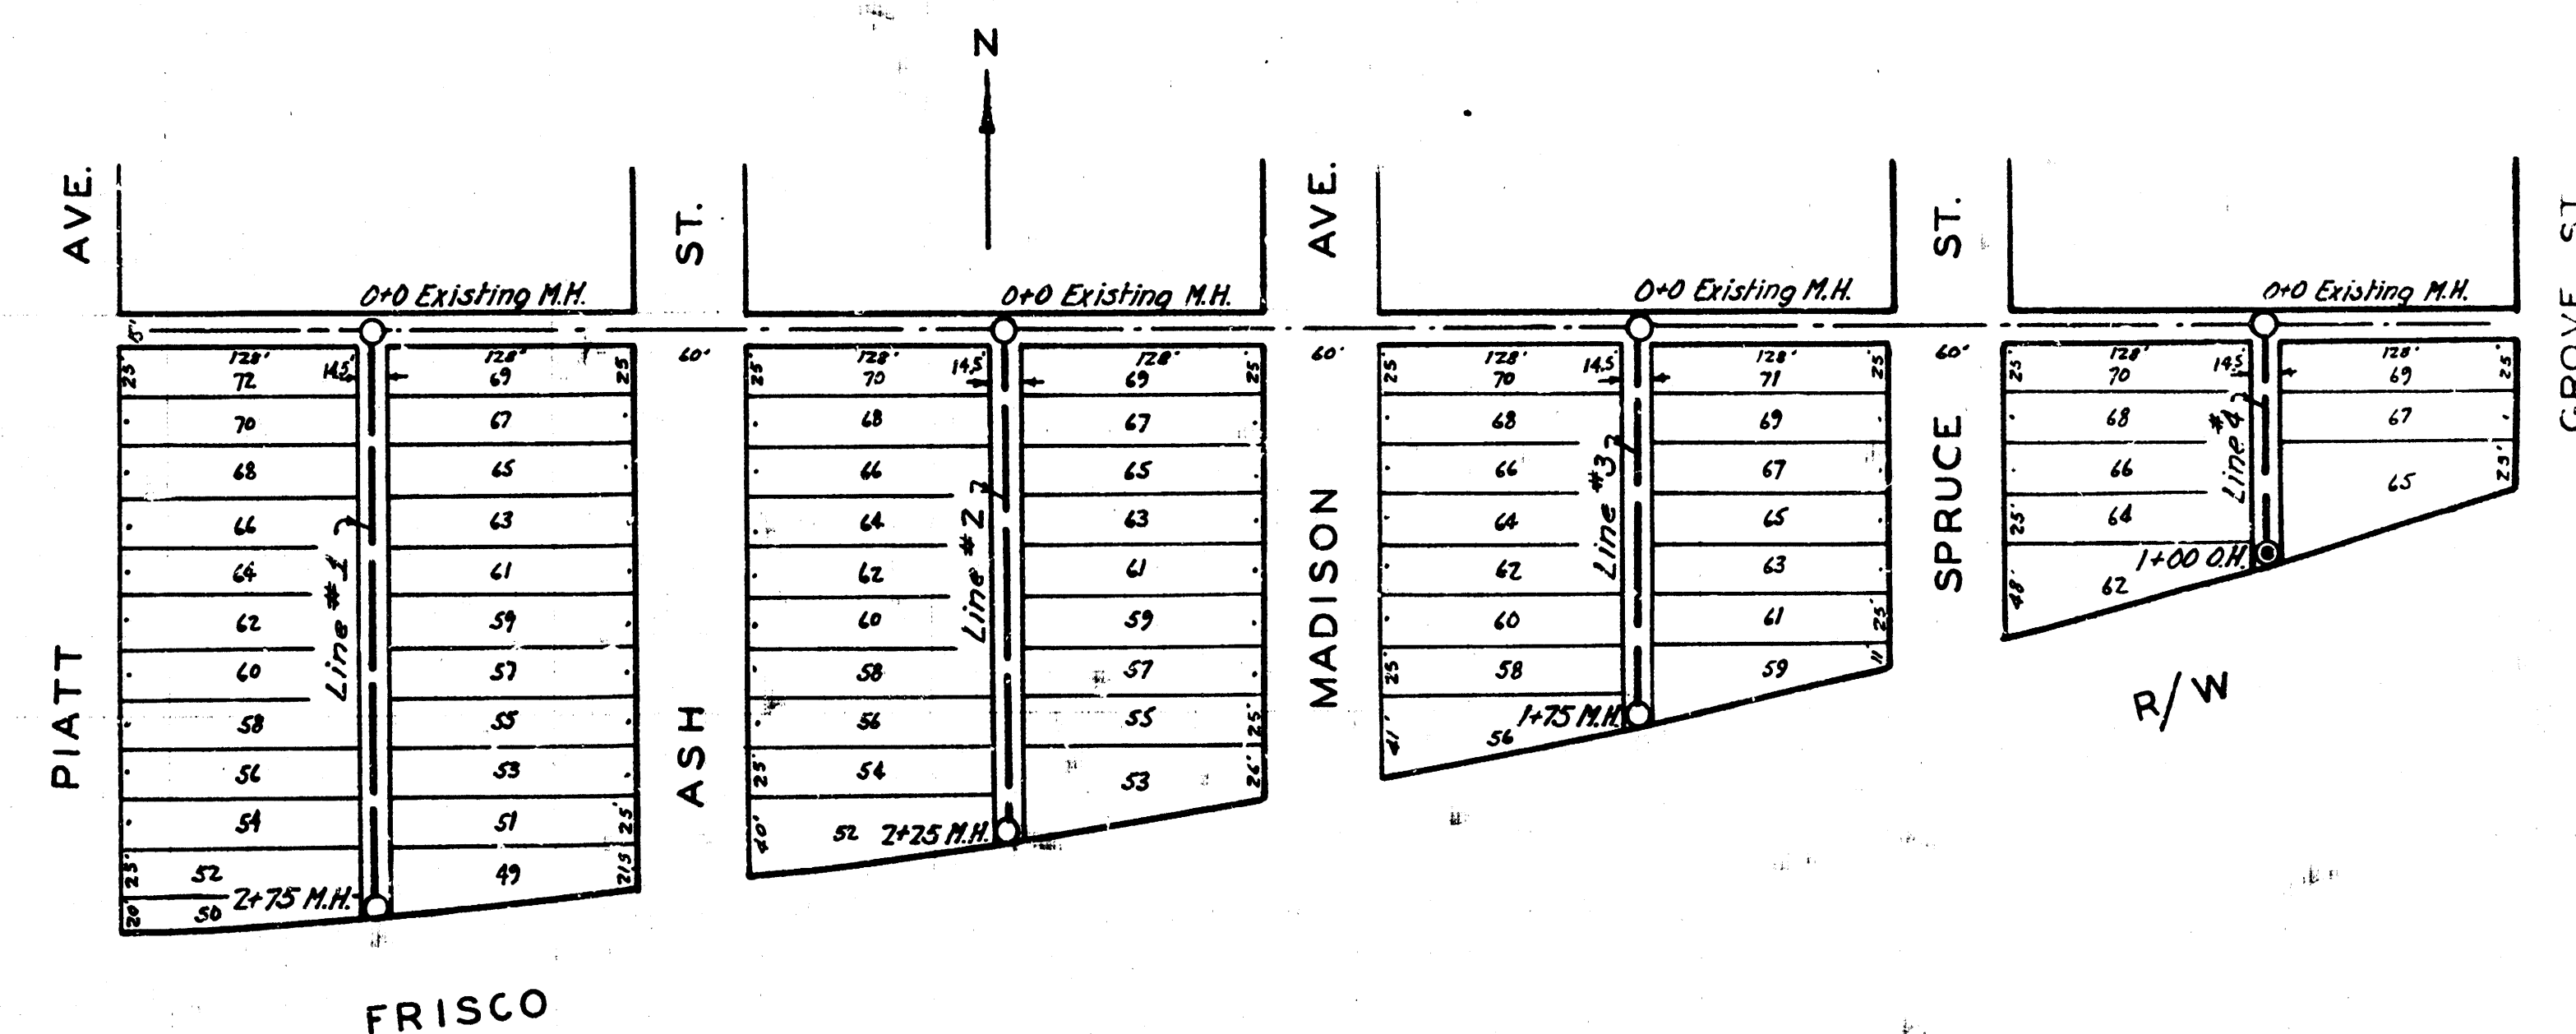

B.M. 115.31 8" in Ball c/r. nk. N. N.M. cor. Platt & 9th St.