

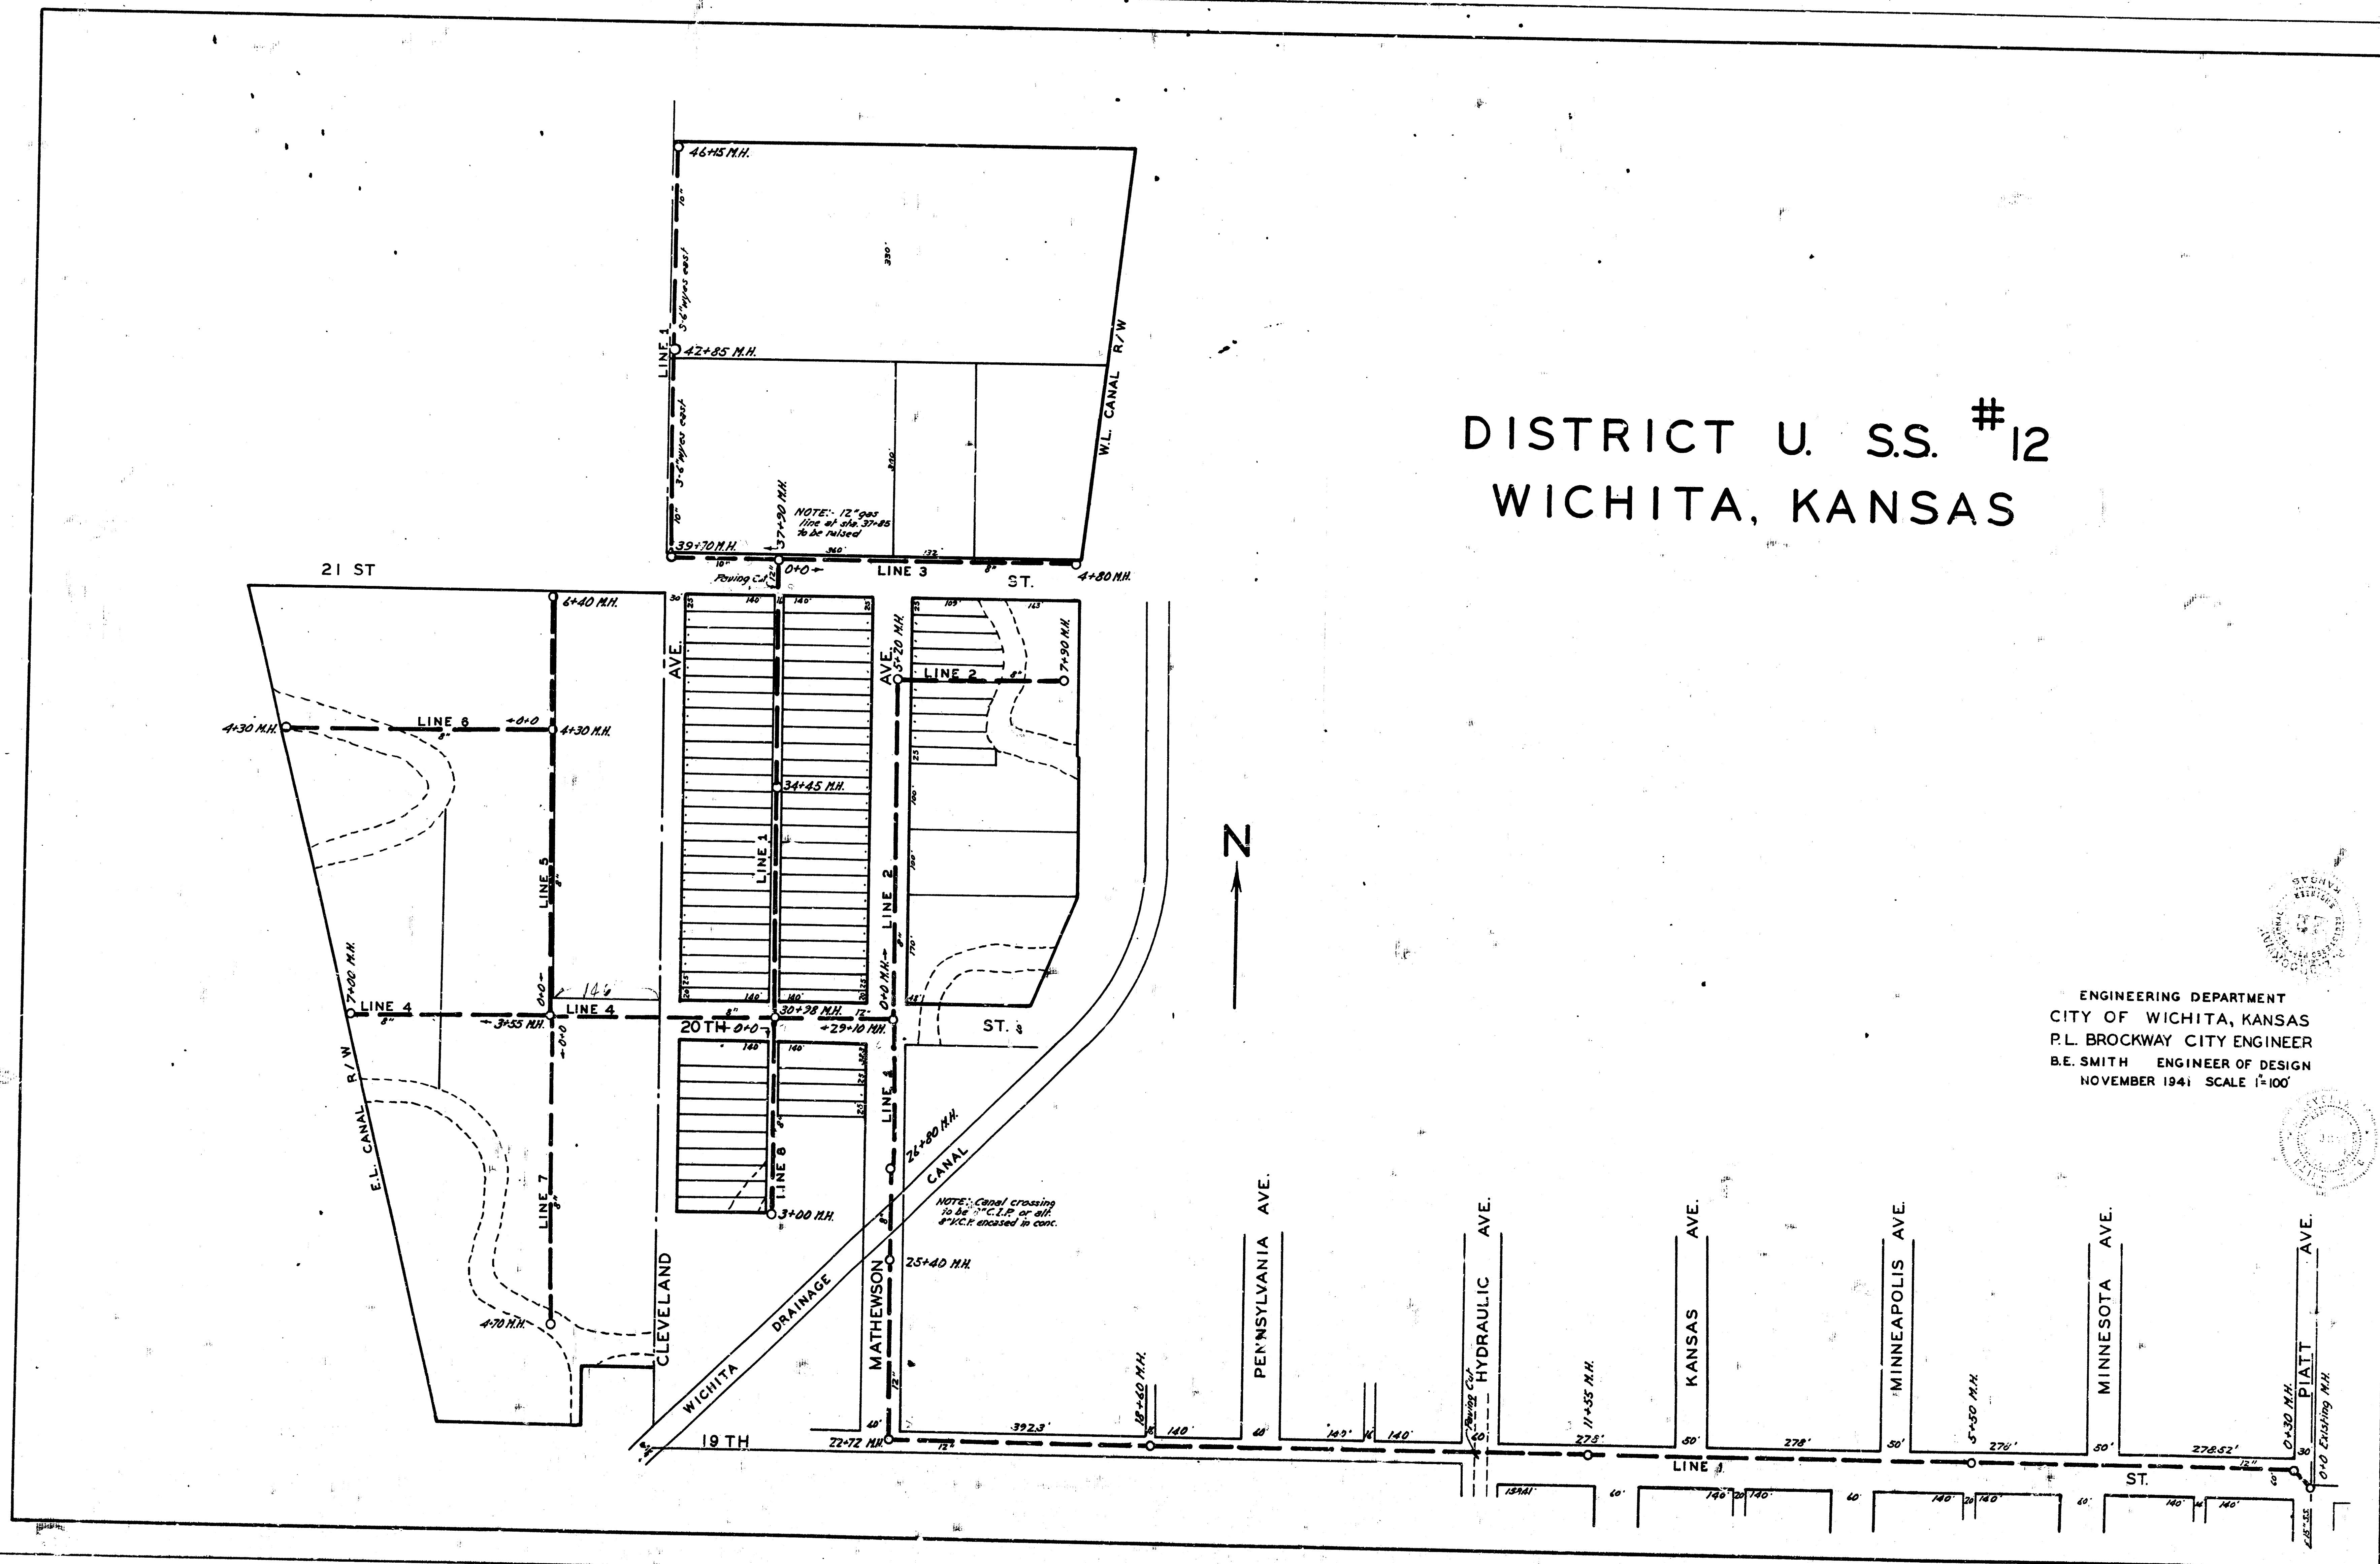
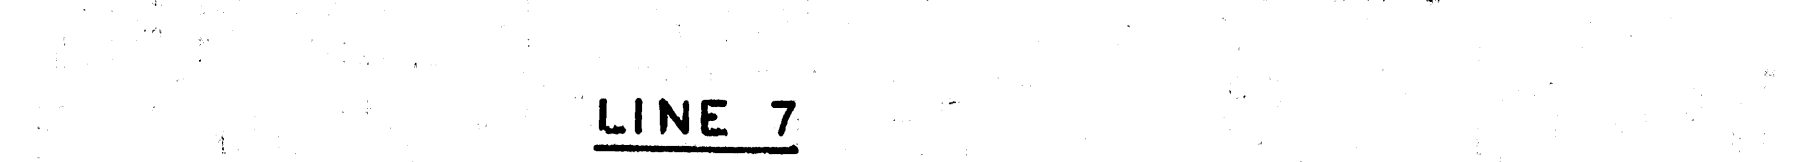
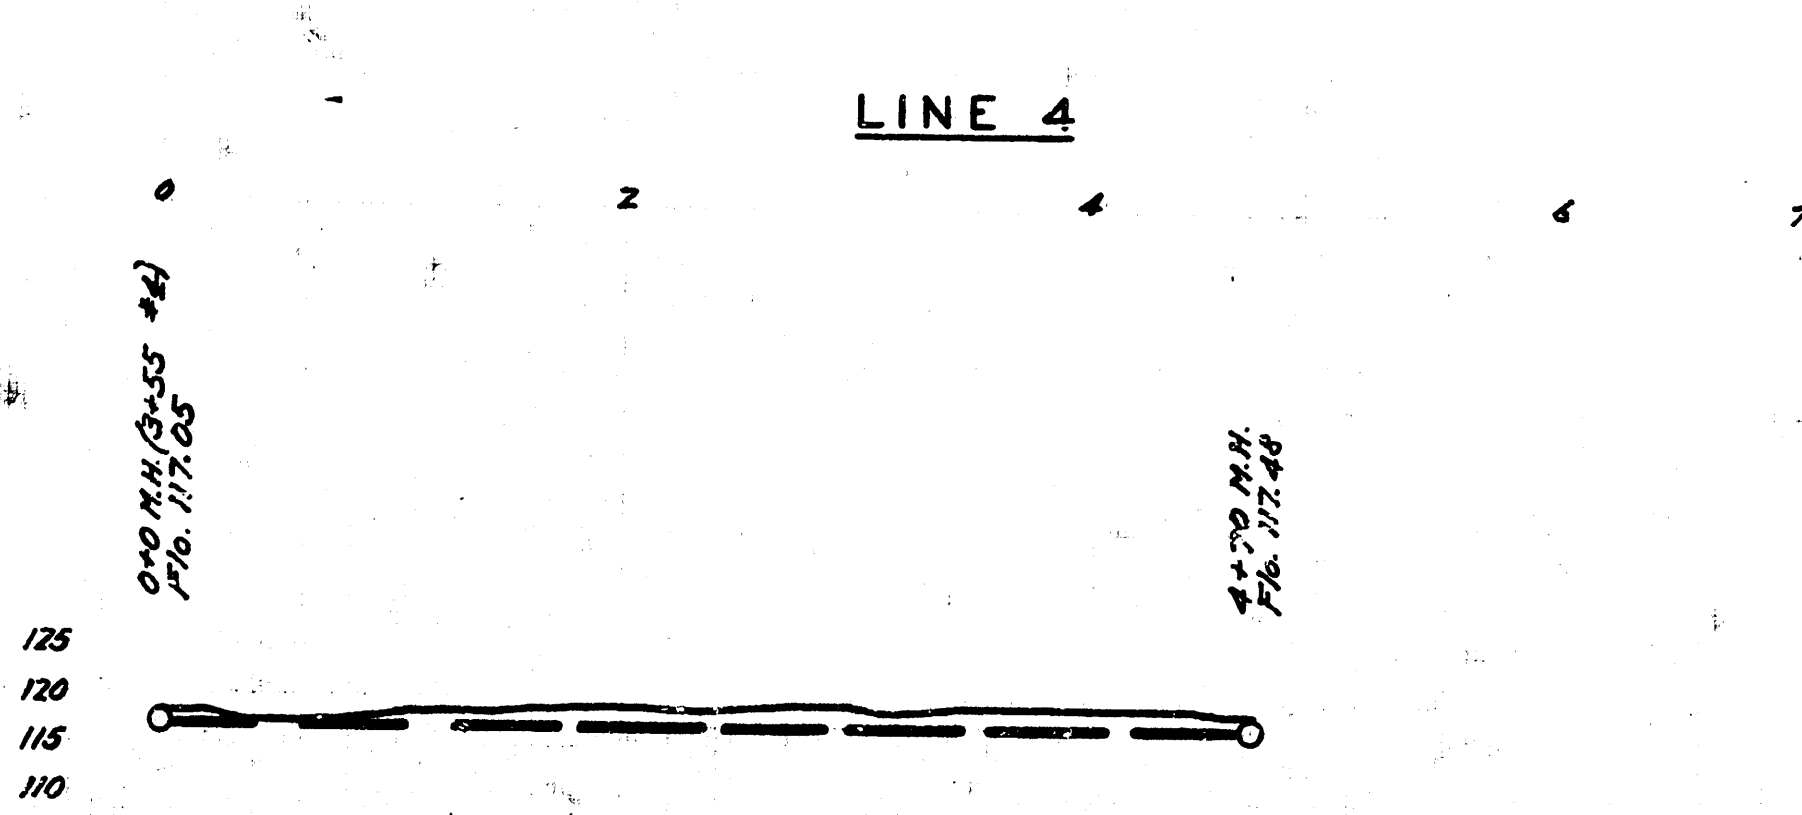
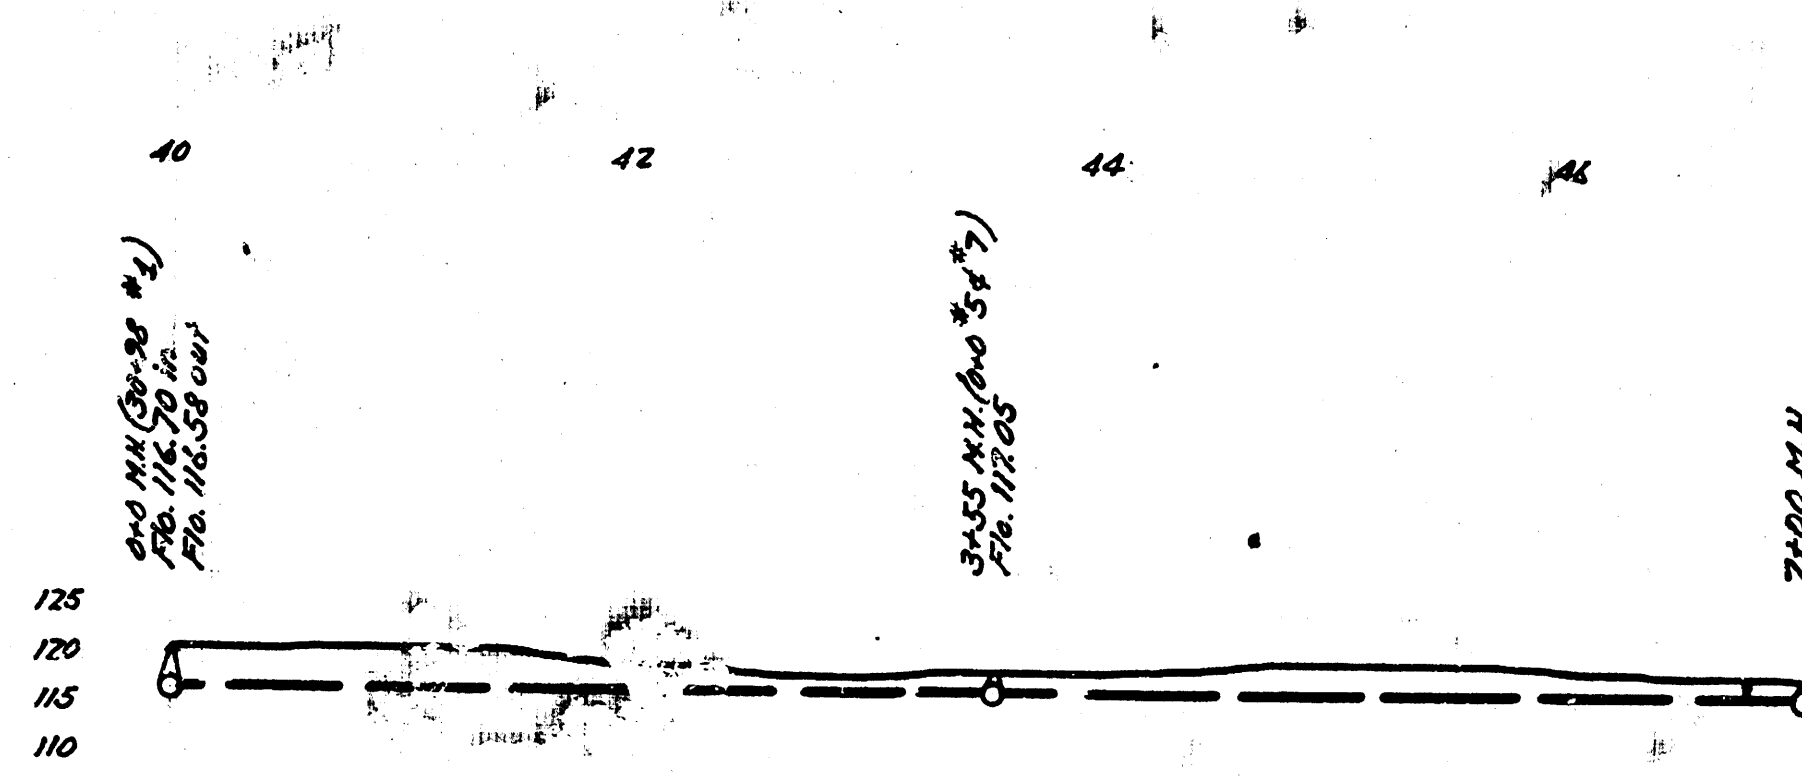
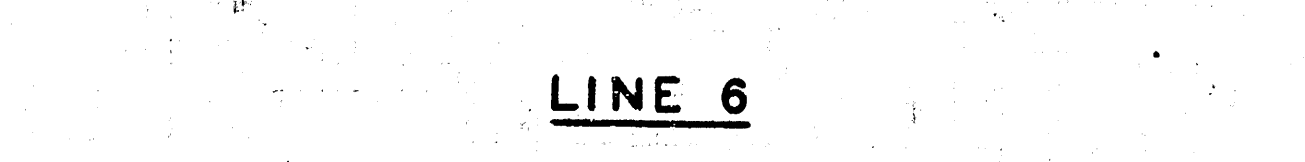
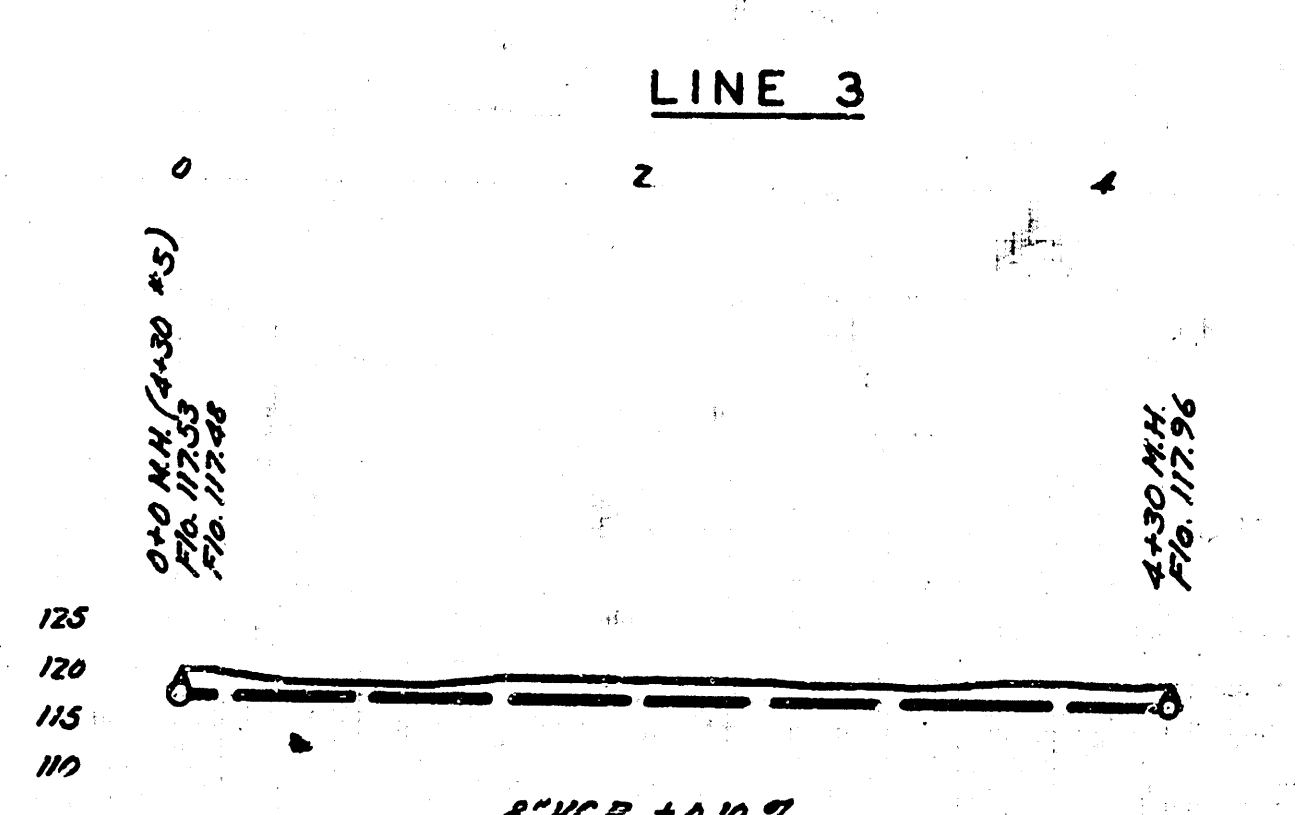
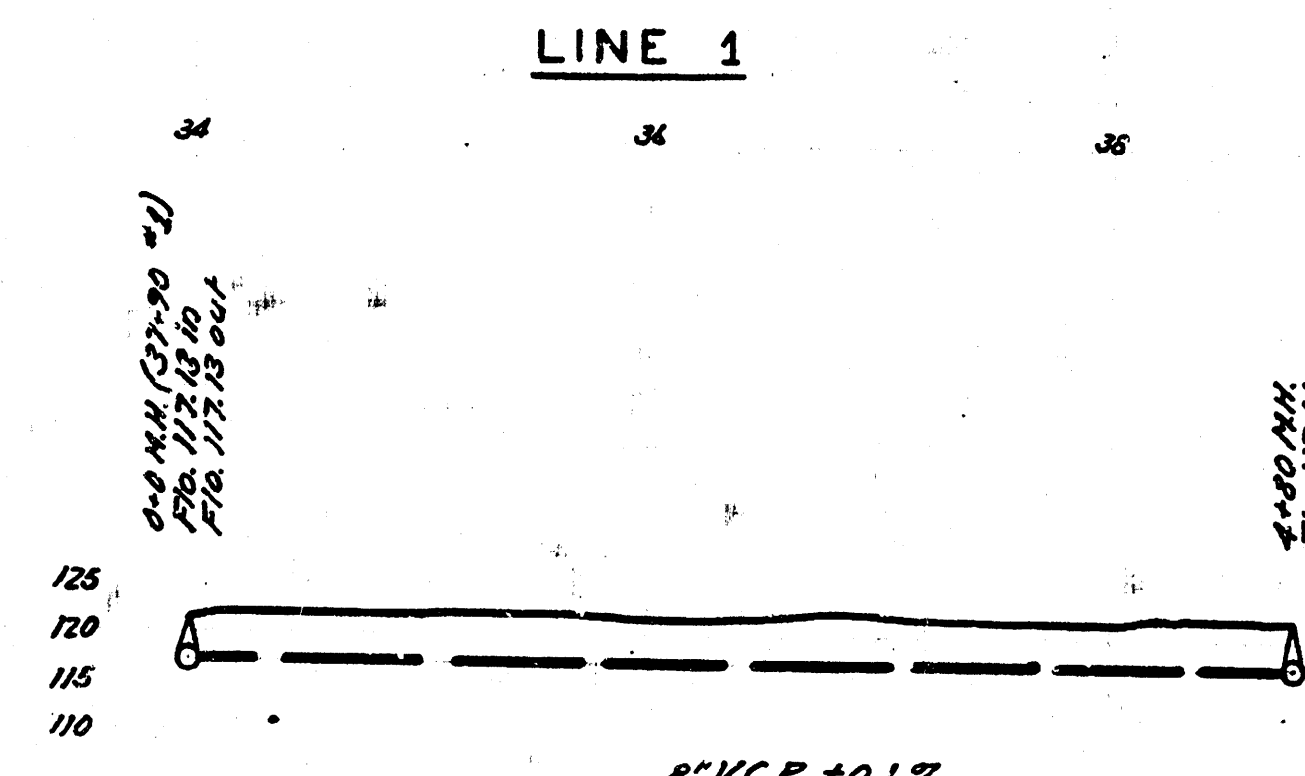
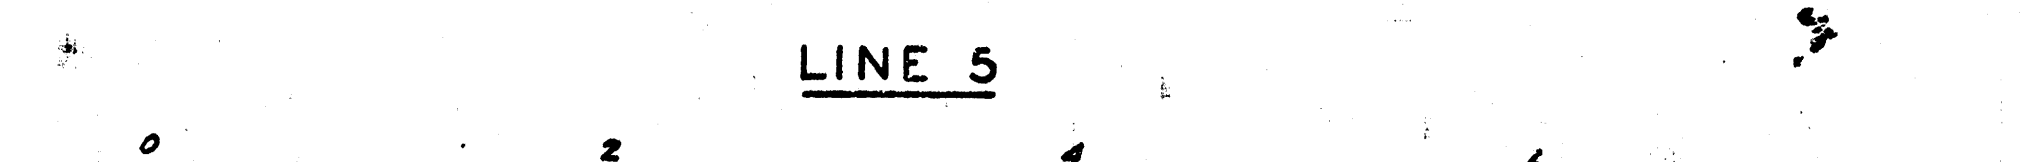
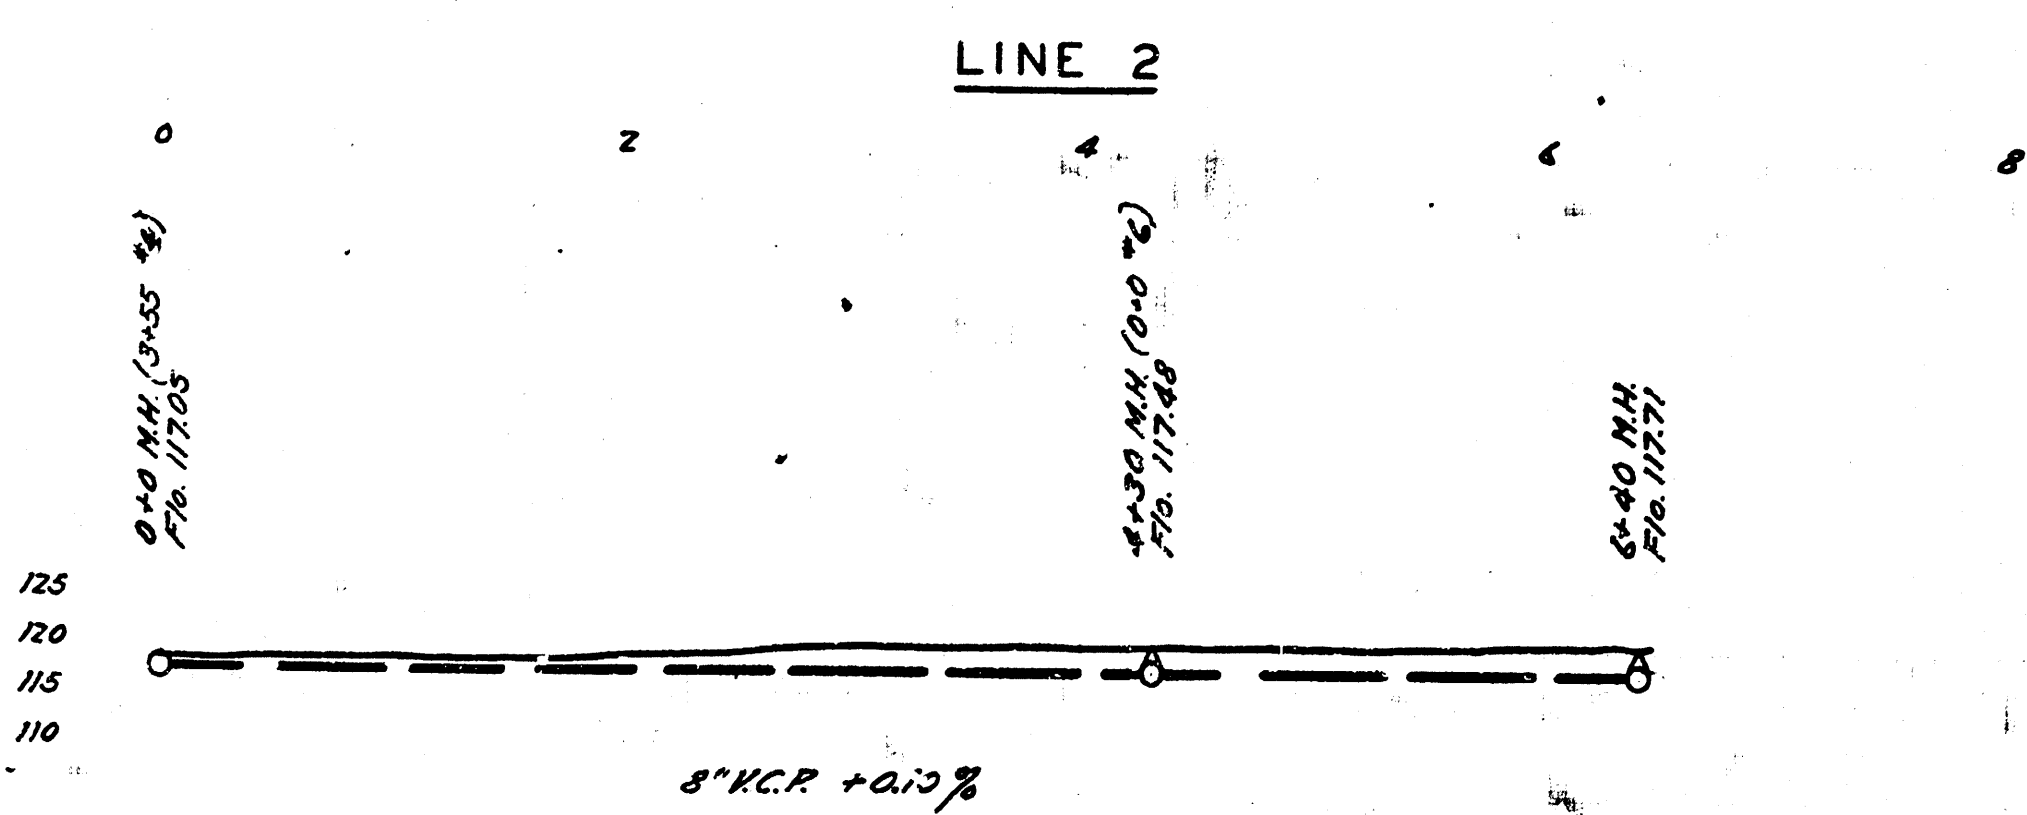
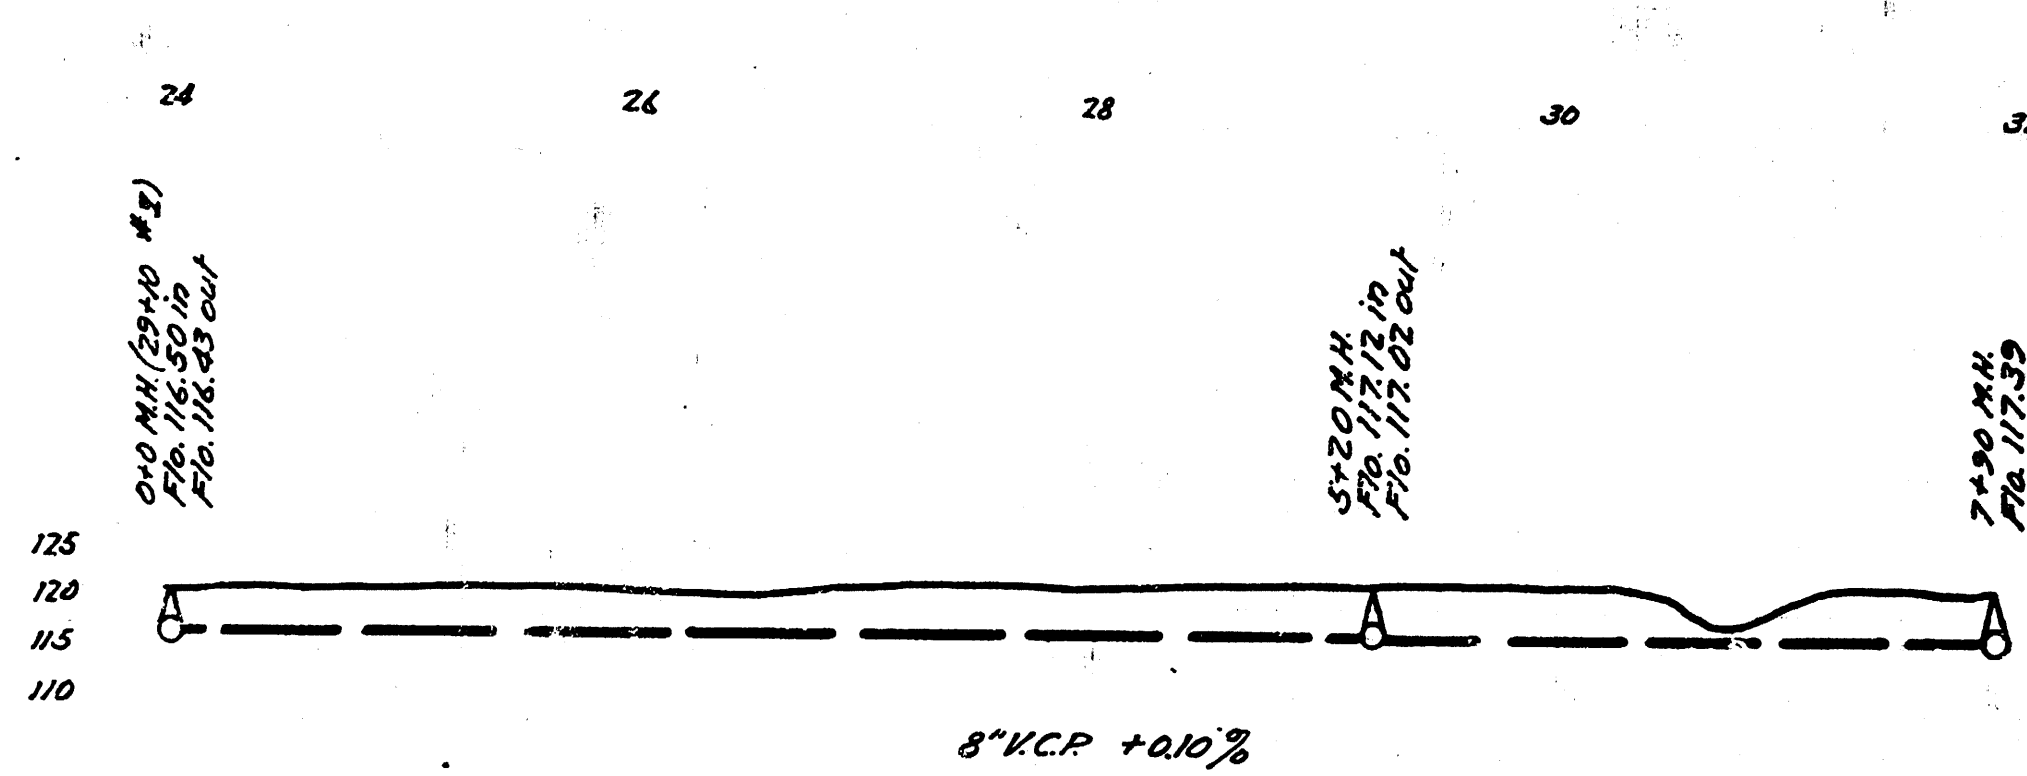


DISTRICT U. S.S. #12 WICHITA, KANSAS

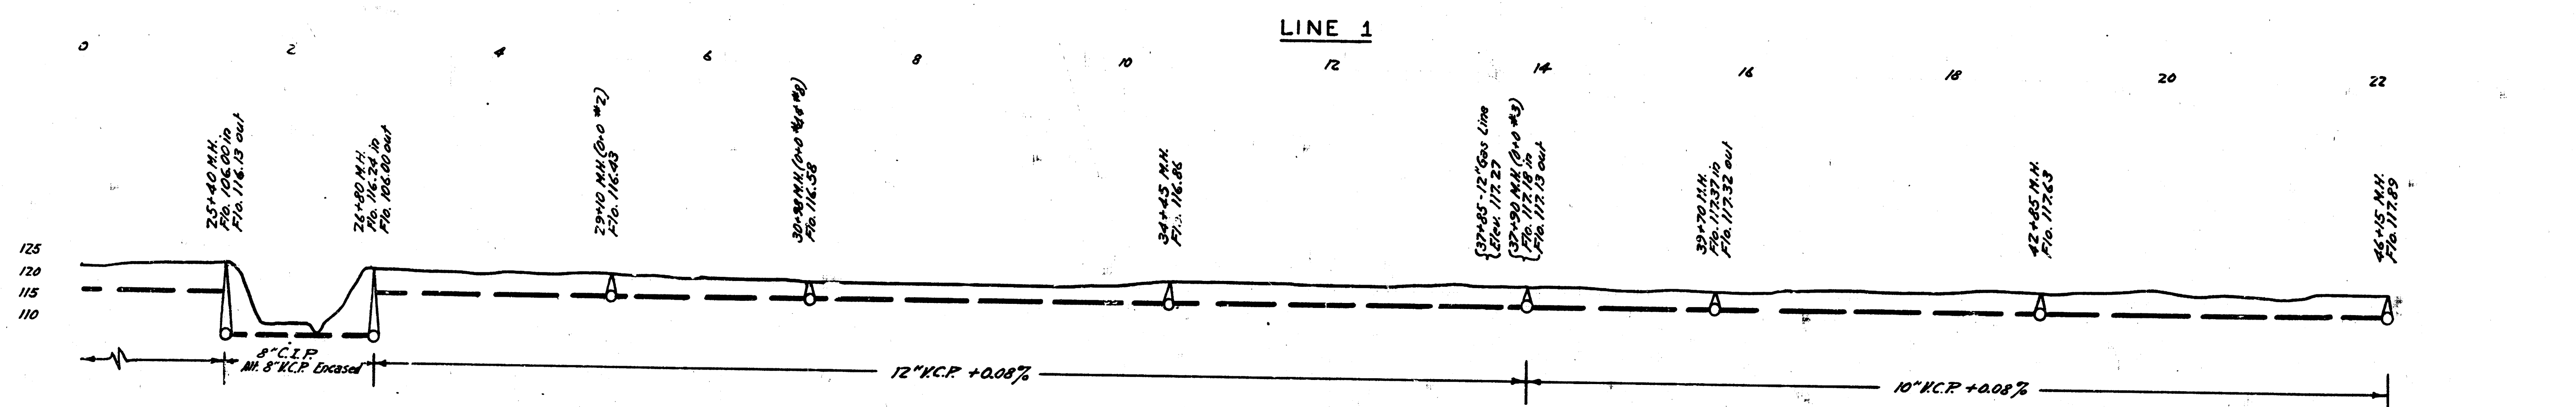

ENGINEERING DEPARTMENT
CITY OF WICHITA, KANSAS
P.L. BROCKWAY CITY ENGINEER
B.E. SMITH ENGINEER OF DESIGN
NOVEMBER 1941 SCALE 1"=100'

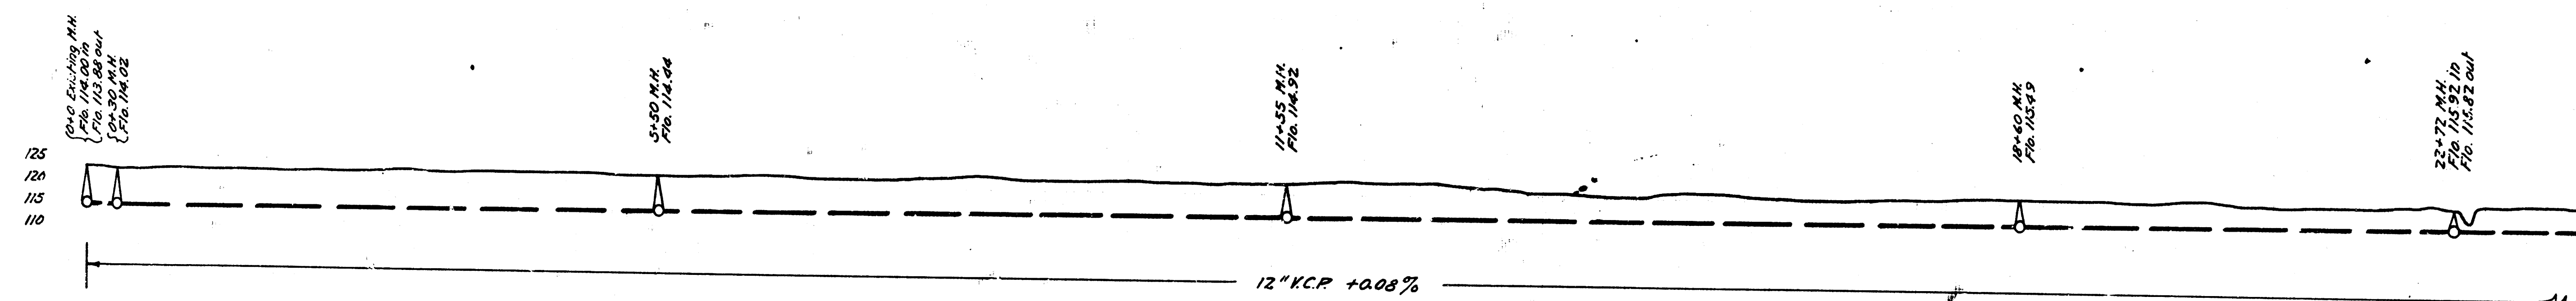

B.M. Elev 123.36 cor. of fence post on bottom bar NE cor. Roll 4 103
117.68 117.68 pipe in conc. man. H.S. 19th E. Matheson

DISTRICT U, S.S. #12
WICHITA, KANSAS

