



B. M. 190.28 N.E. cor. step Brown Stone Front House # 1123 N. Roosevelt.

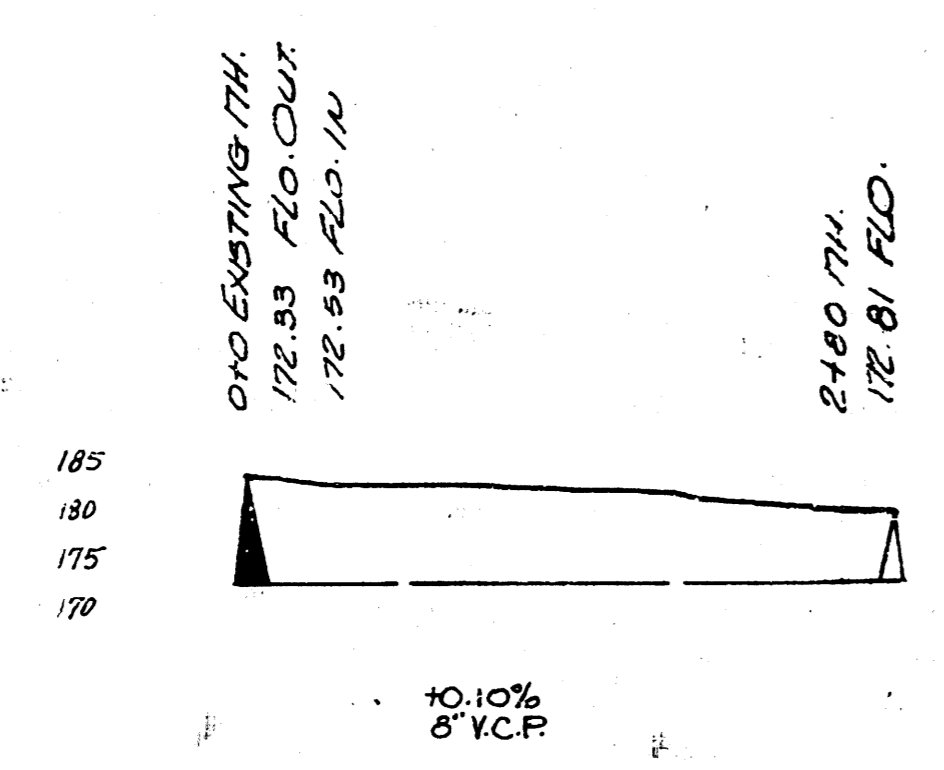

Lat. 12, Dist. D, S.S.#12

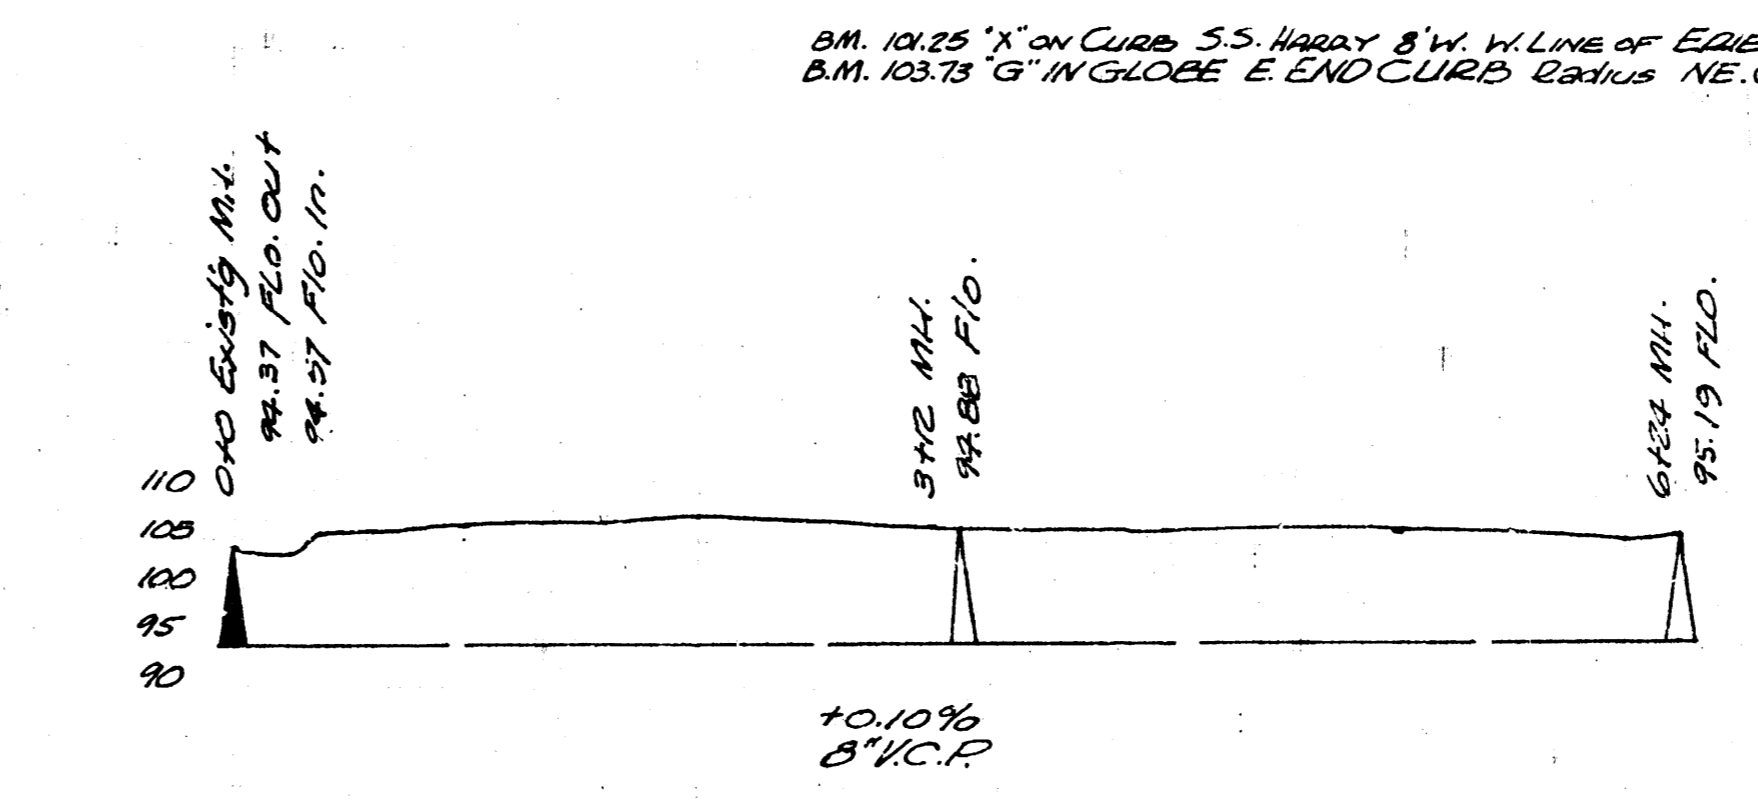

Lat. 4, Dist. Submain W. 55#12

Lat. 4, Dist. Submain 55 #12  
 Lat. 12, Dist. D, S.S.#12  
 City of Wichita, Kansas  
 Nov. 1949, Project No. C23-40