
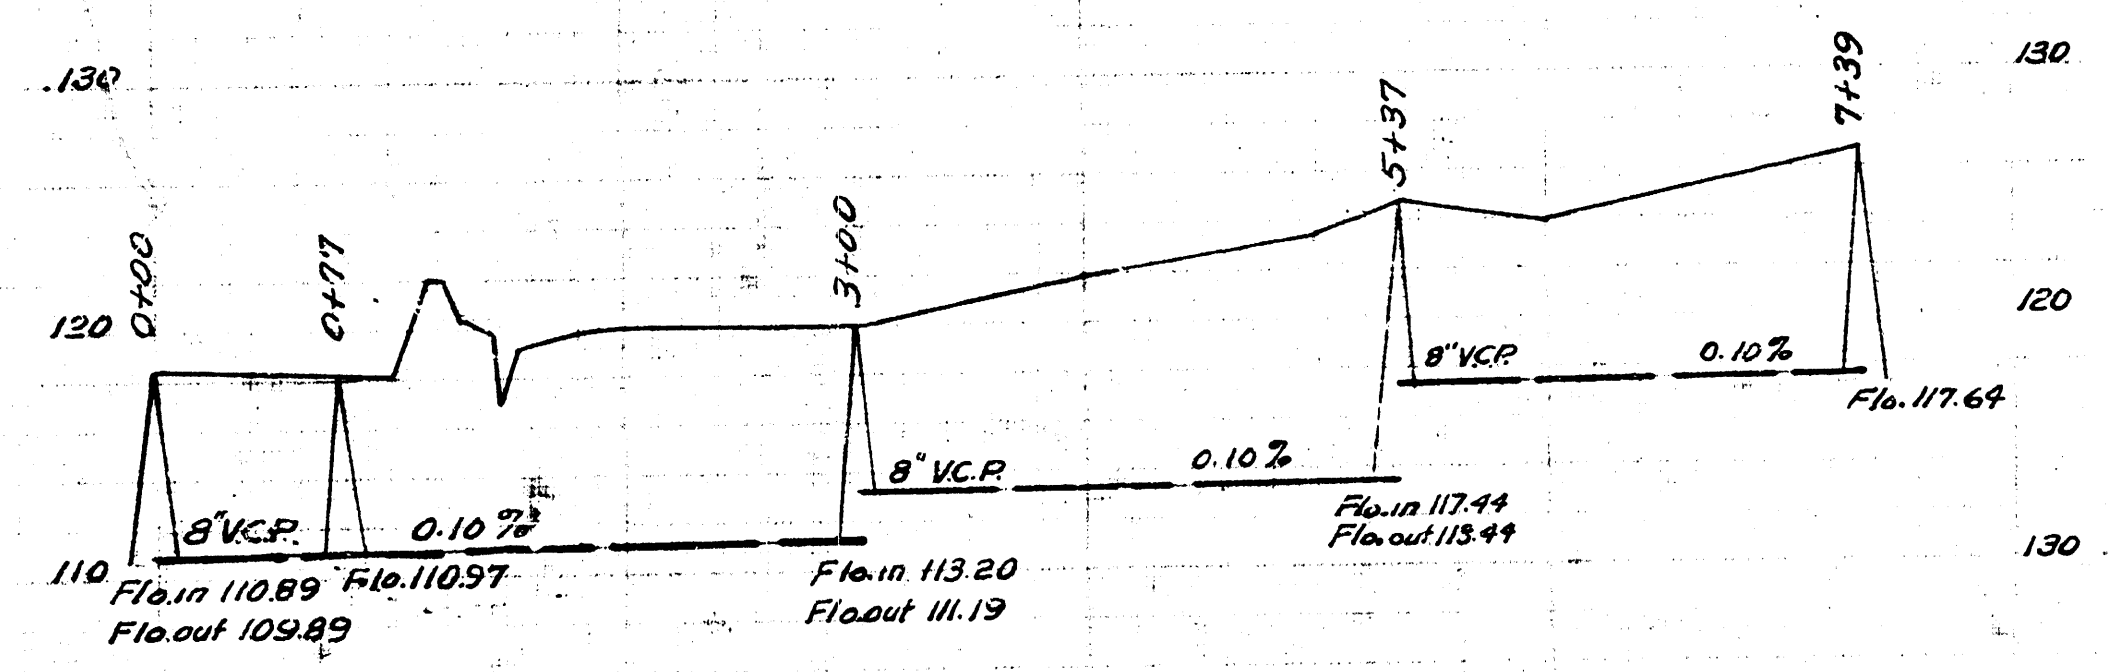
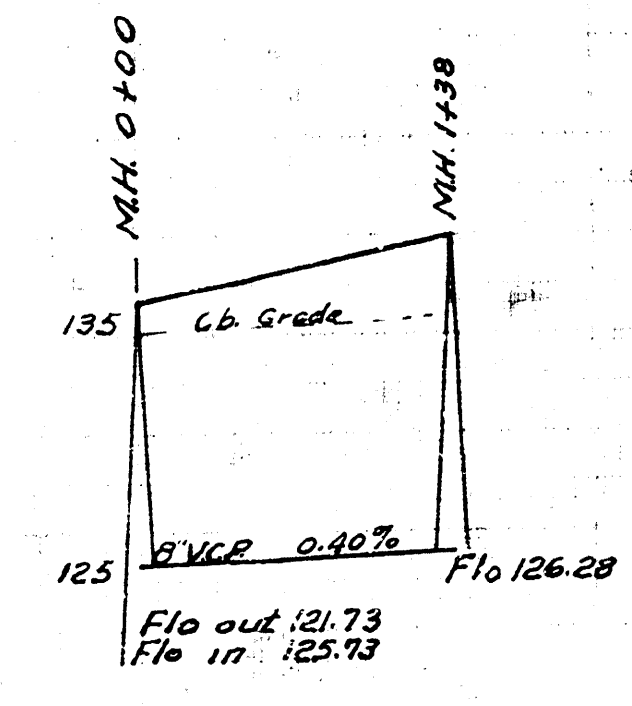
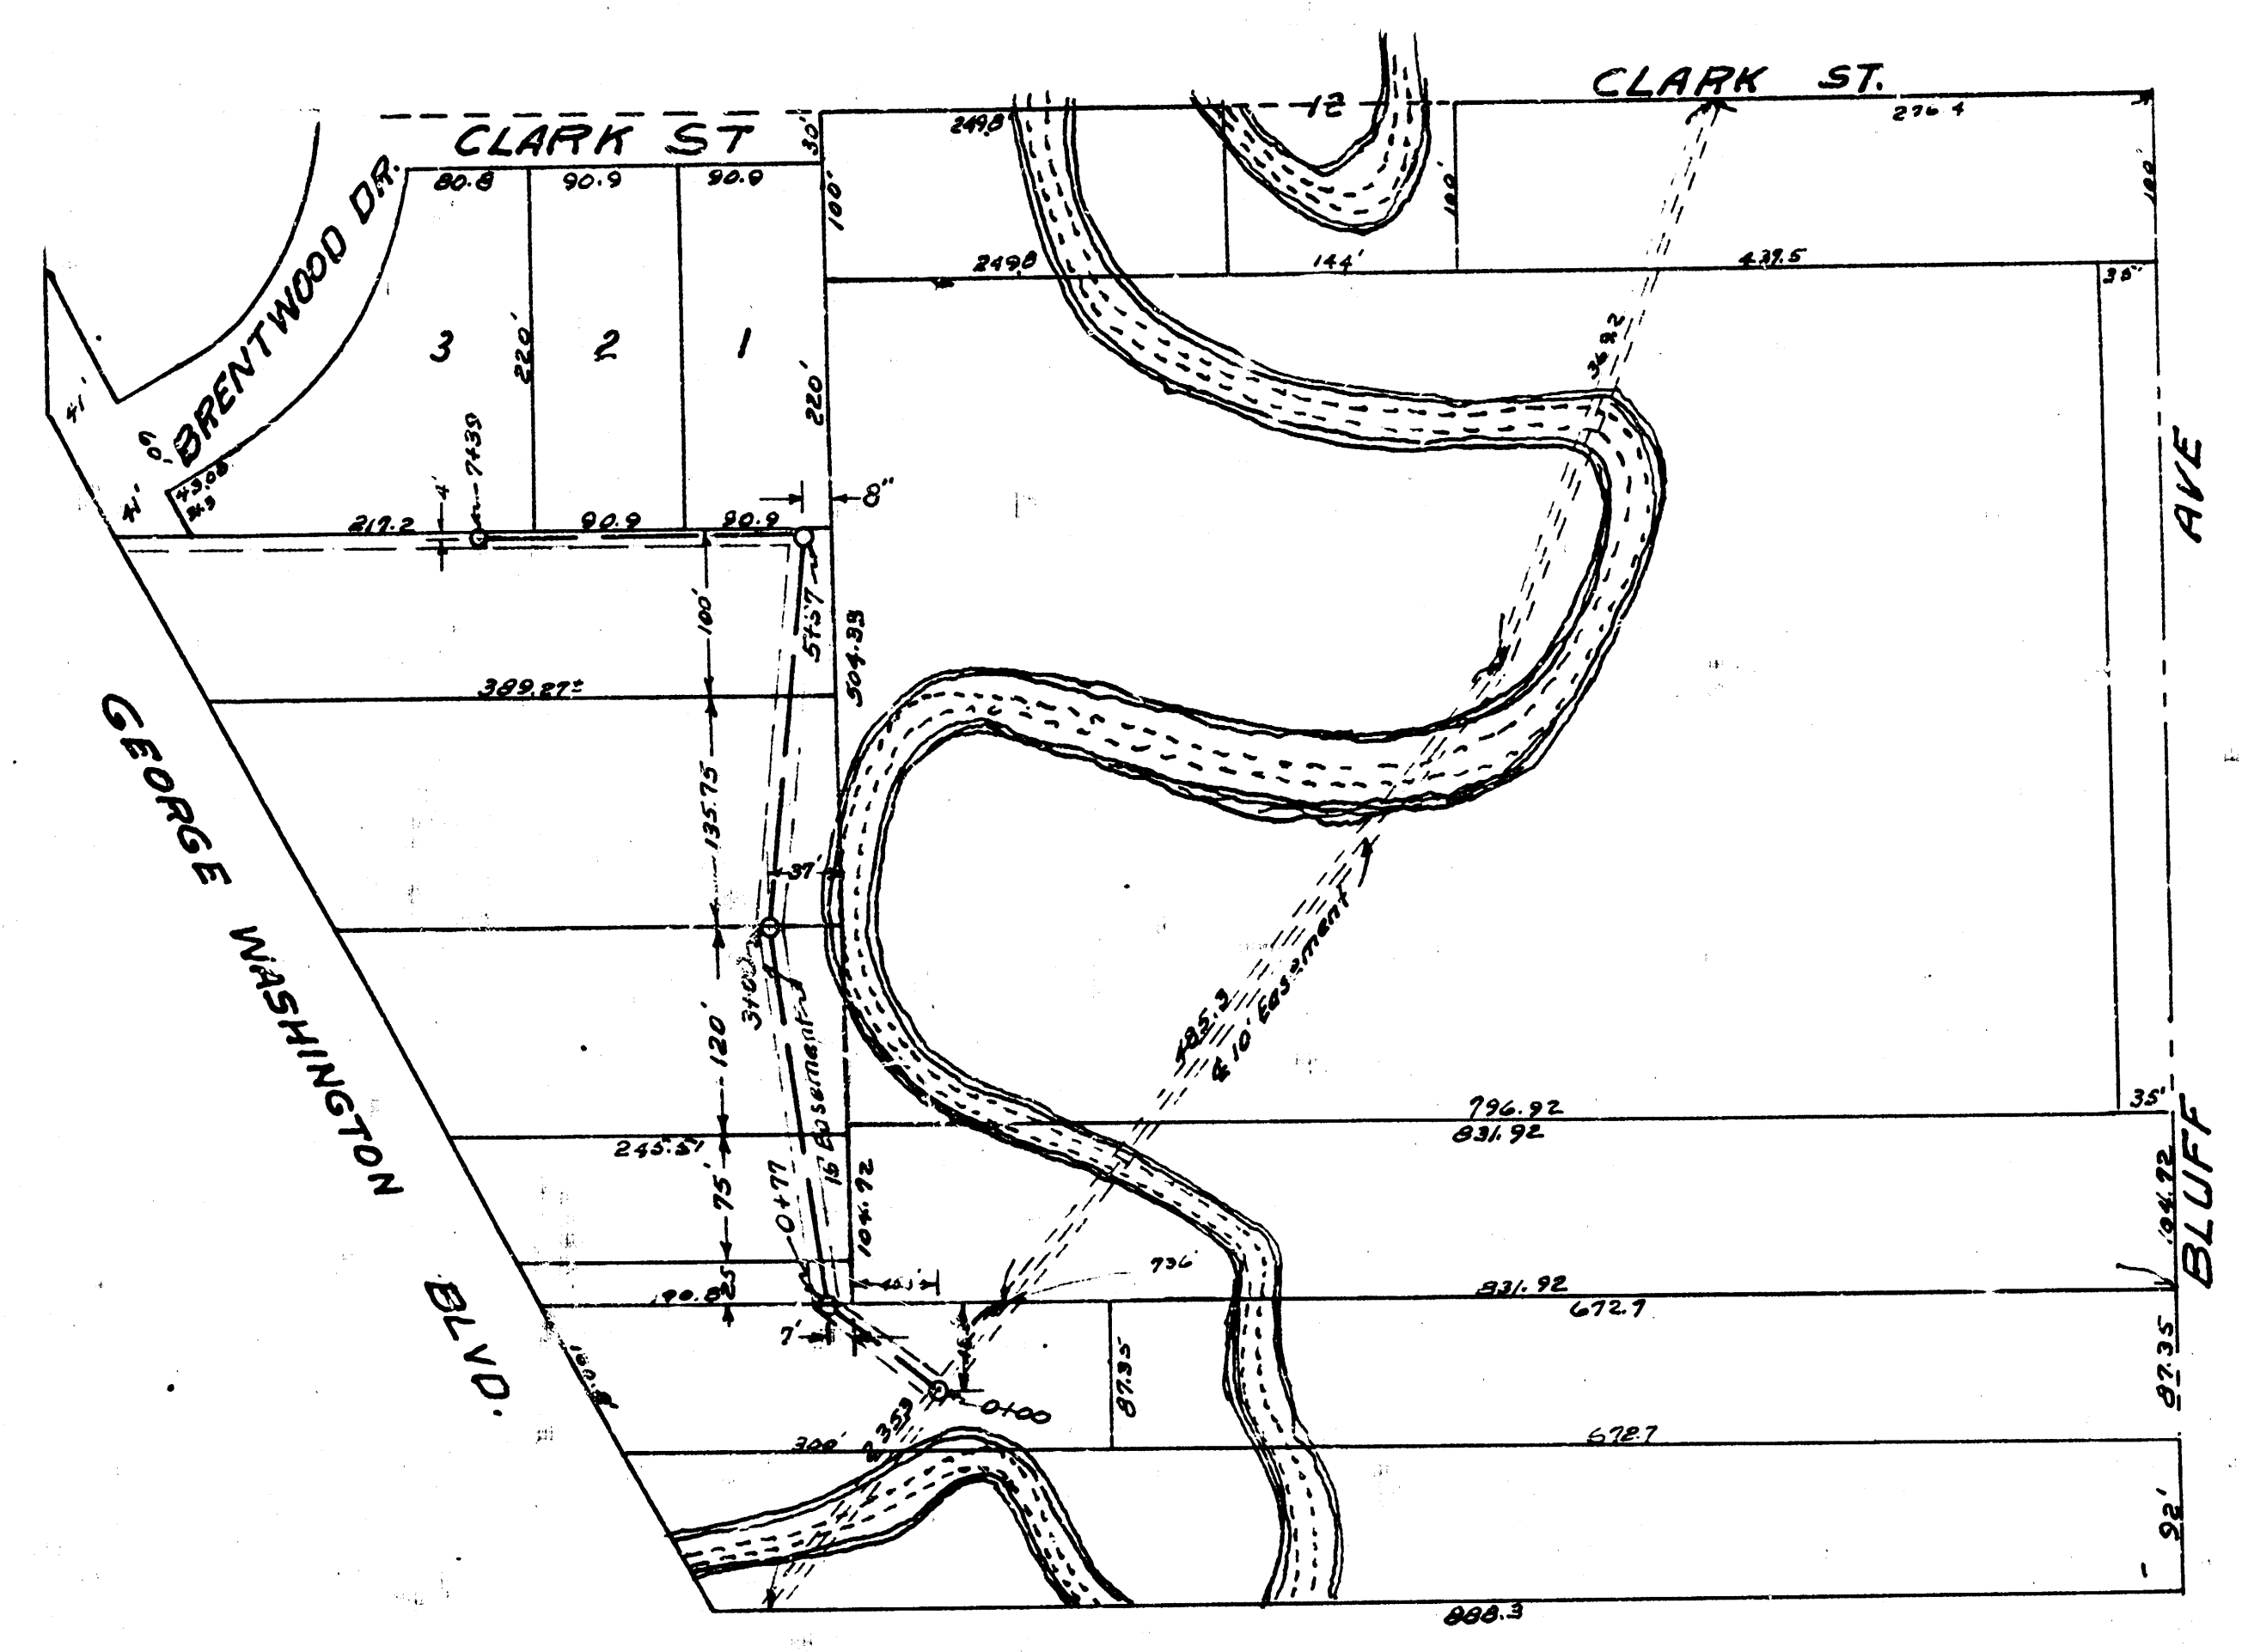


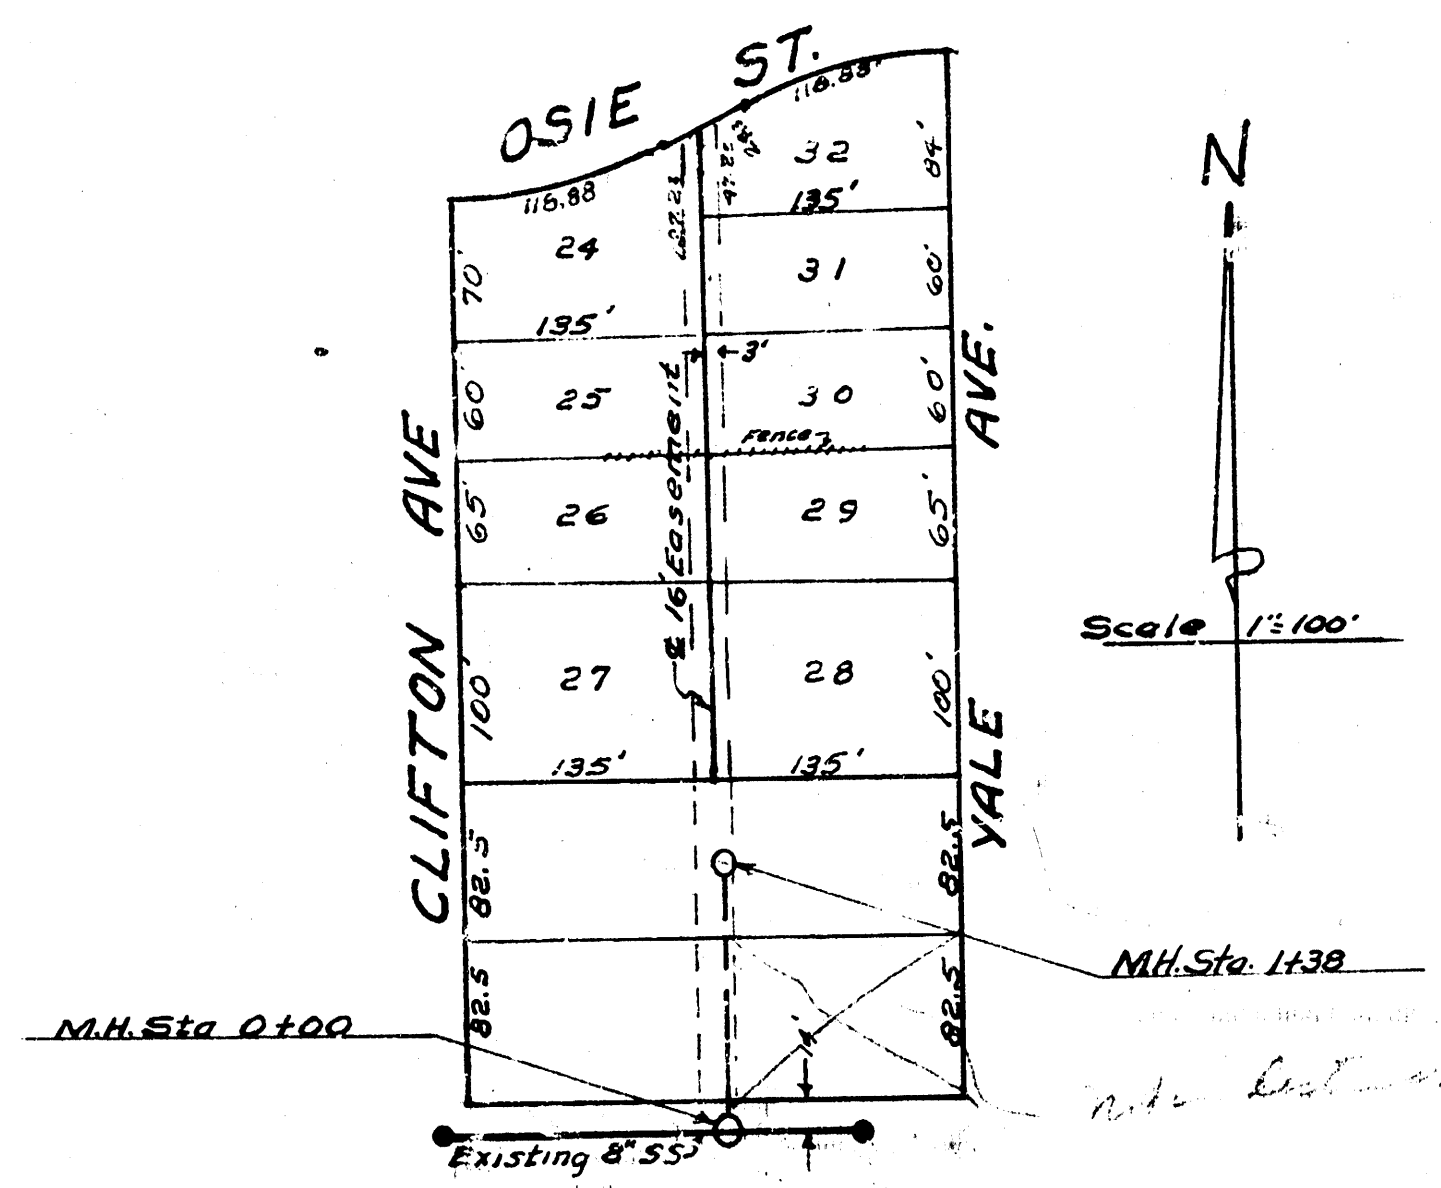

Date
Drawn by
Checked by
Book No.

Date
Drawn by
Checked by
Book No.

LAT. 12 SUB. W. MAIN 12
CITY OF WICHITA KANSAS
L.K. WHITE CITY ENGINEER
Proj No. C-22-10

LAT. 6 DCS 2 S.S.-12
CITY OF WICHITA KANSAS
L.K. WHITE CITY ENGINEER
Proj No. C-21-51