
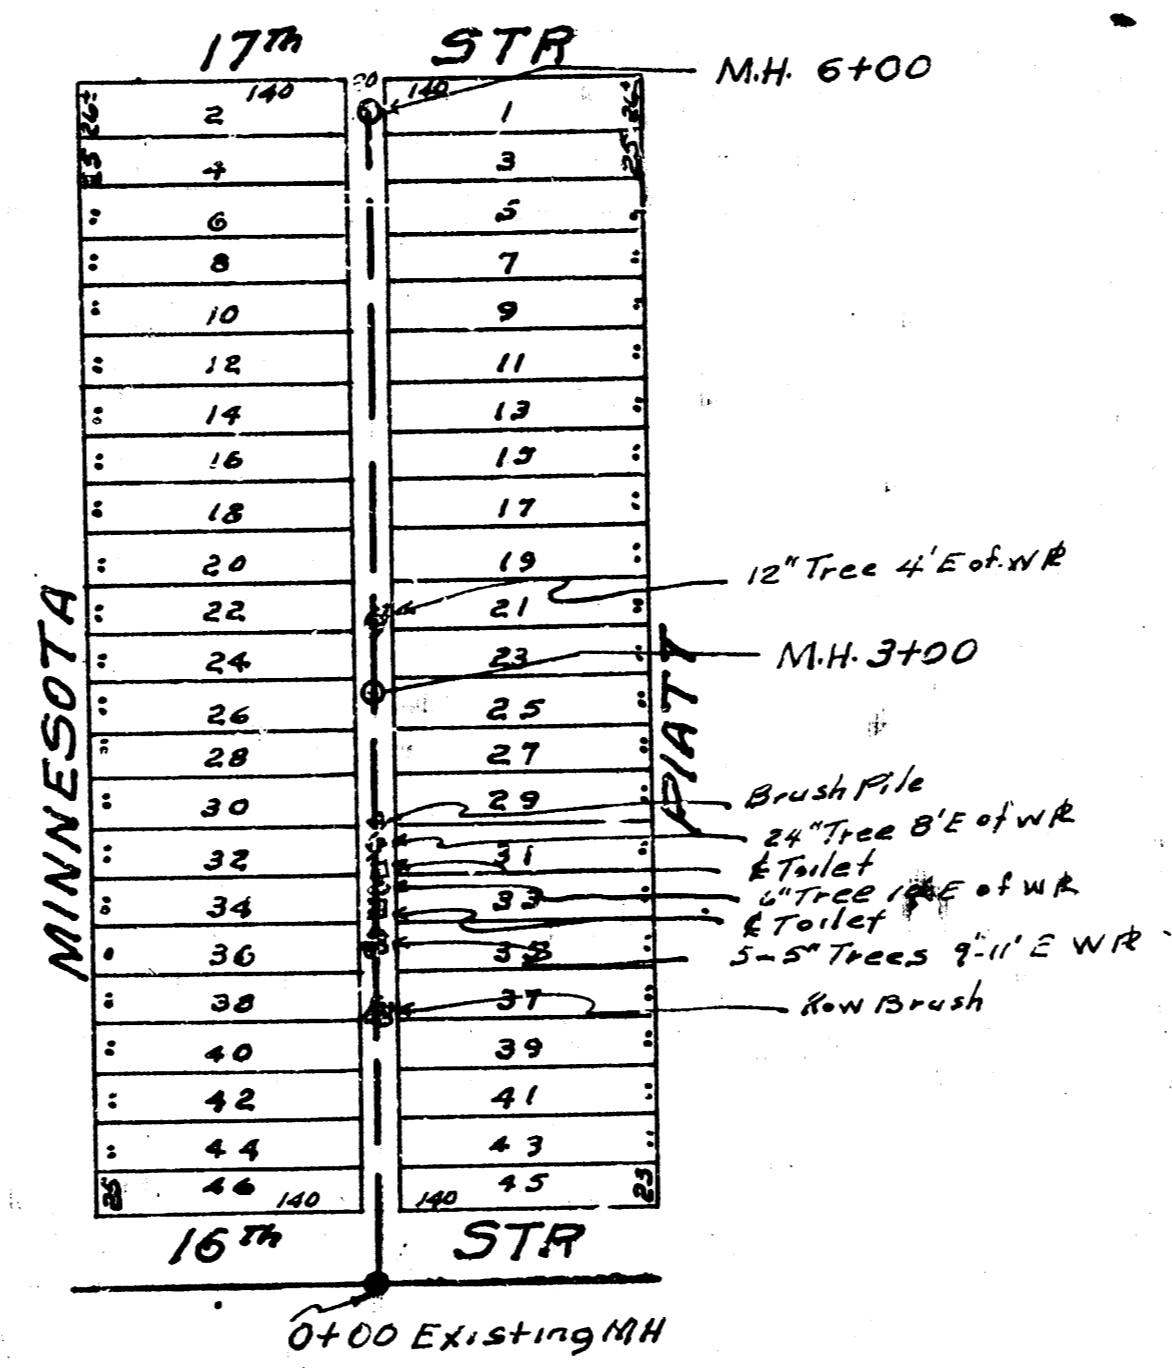


SKINNER	
1	2
3	4
5	6
7	8
9	10
11	12
13	14
15	16
17	18
19	20
21	22
23	24
25	26
27	28
29	30
31	32
33	34
35	36
37	38
39	40
41	42
43	44
45	46
47	48

ASH

MADISON





LEVY

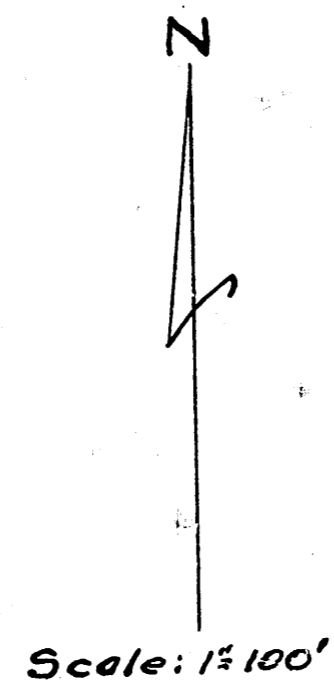

Sandfill Sta 0+00 to 0+30

D.M. Se Rim MH 16+ Flat 117.89

DETWILER'S 2ND ADDITION

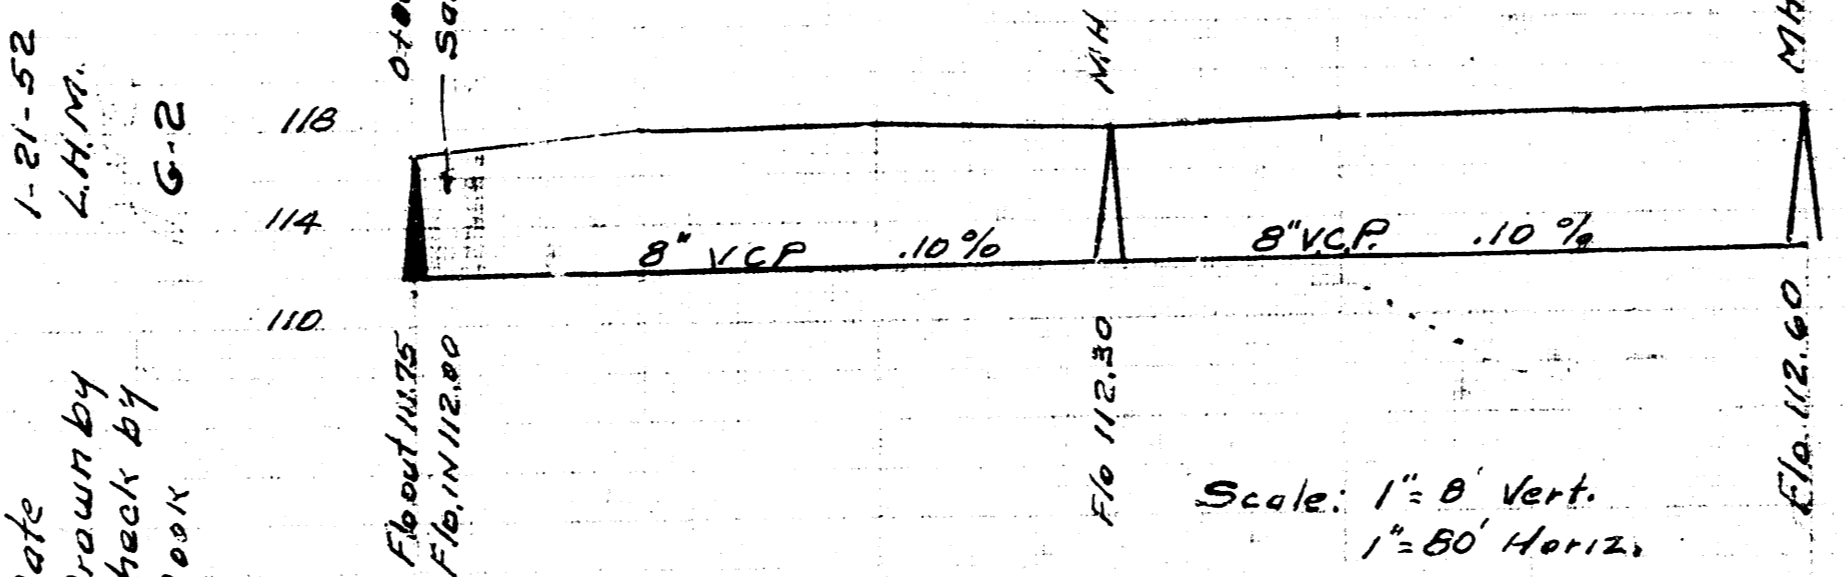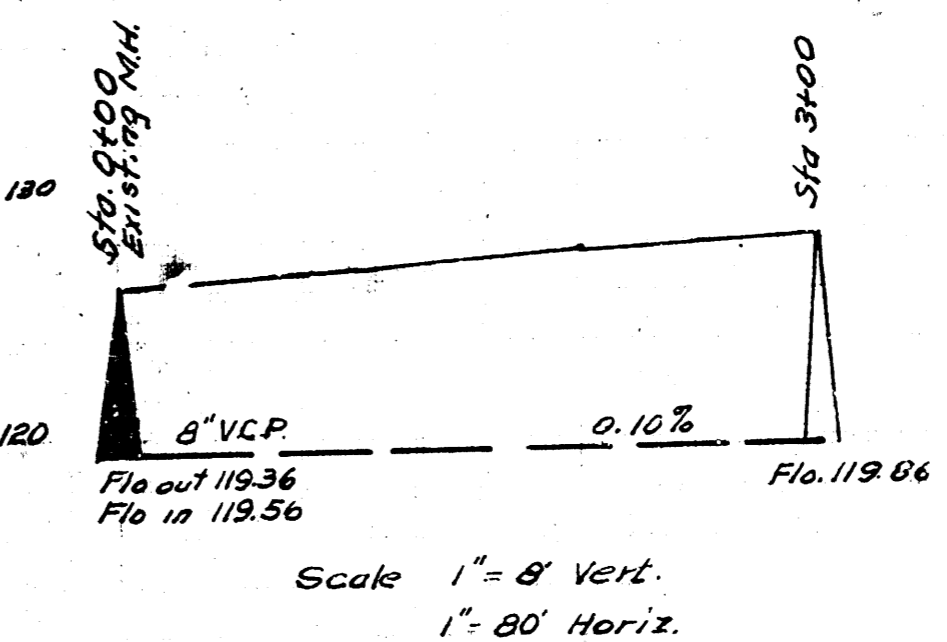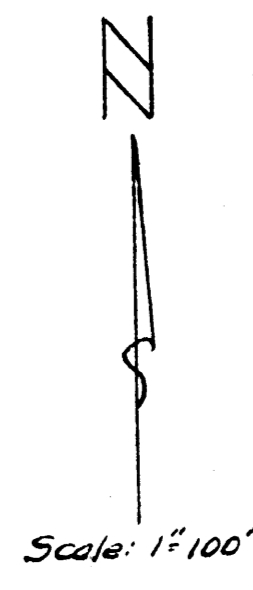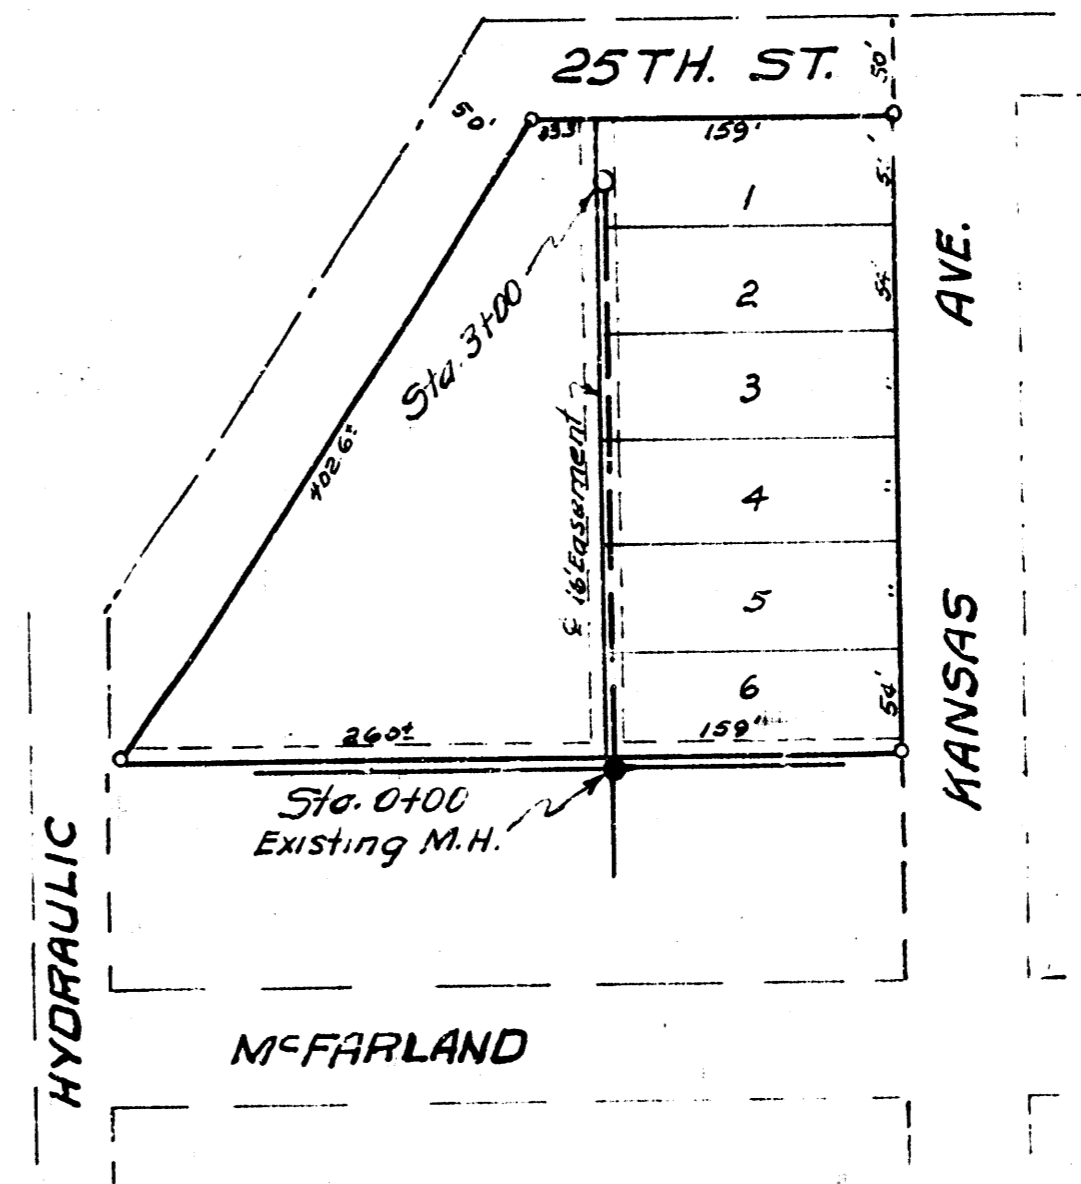

LAT. 18 DIST. AS SS#2
 CITY OF WICHITA KANSAS
 L.K. WHITE CITY ENGINEER
 Proj No. C-21-80

LAT. 6. SUBD. SS#12
 CITY OF WICHITA KANSAS
 L.K. WHITE CITY ENGINEER
 Proj No. C-21-83

SUBLAT. 1 LAT. 22 DIST. T. MAIN 12
 CITY OF WICHITA KANSAS
 L.K. WHITE CITY ENGINEER
 Proj No. C-22-83



Date
 Drawn by
 Checked by
 Book No.