


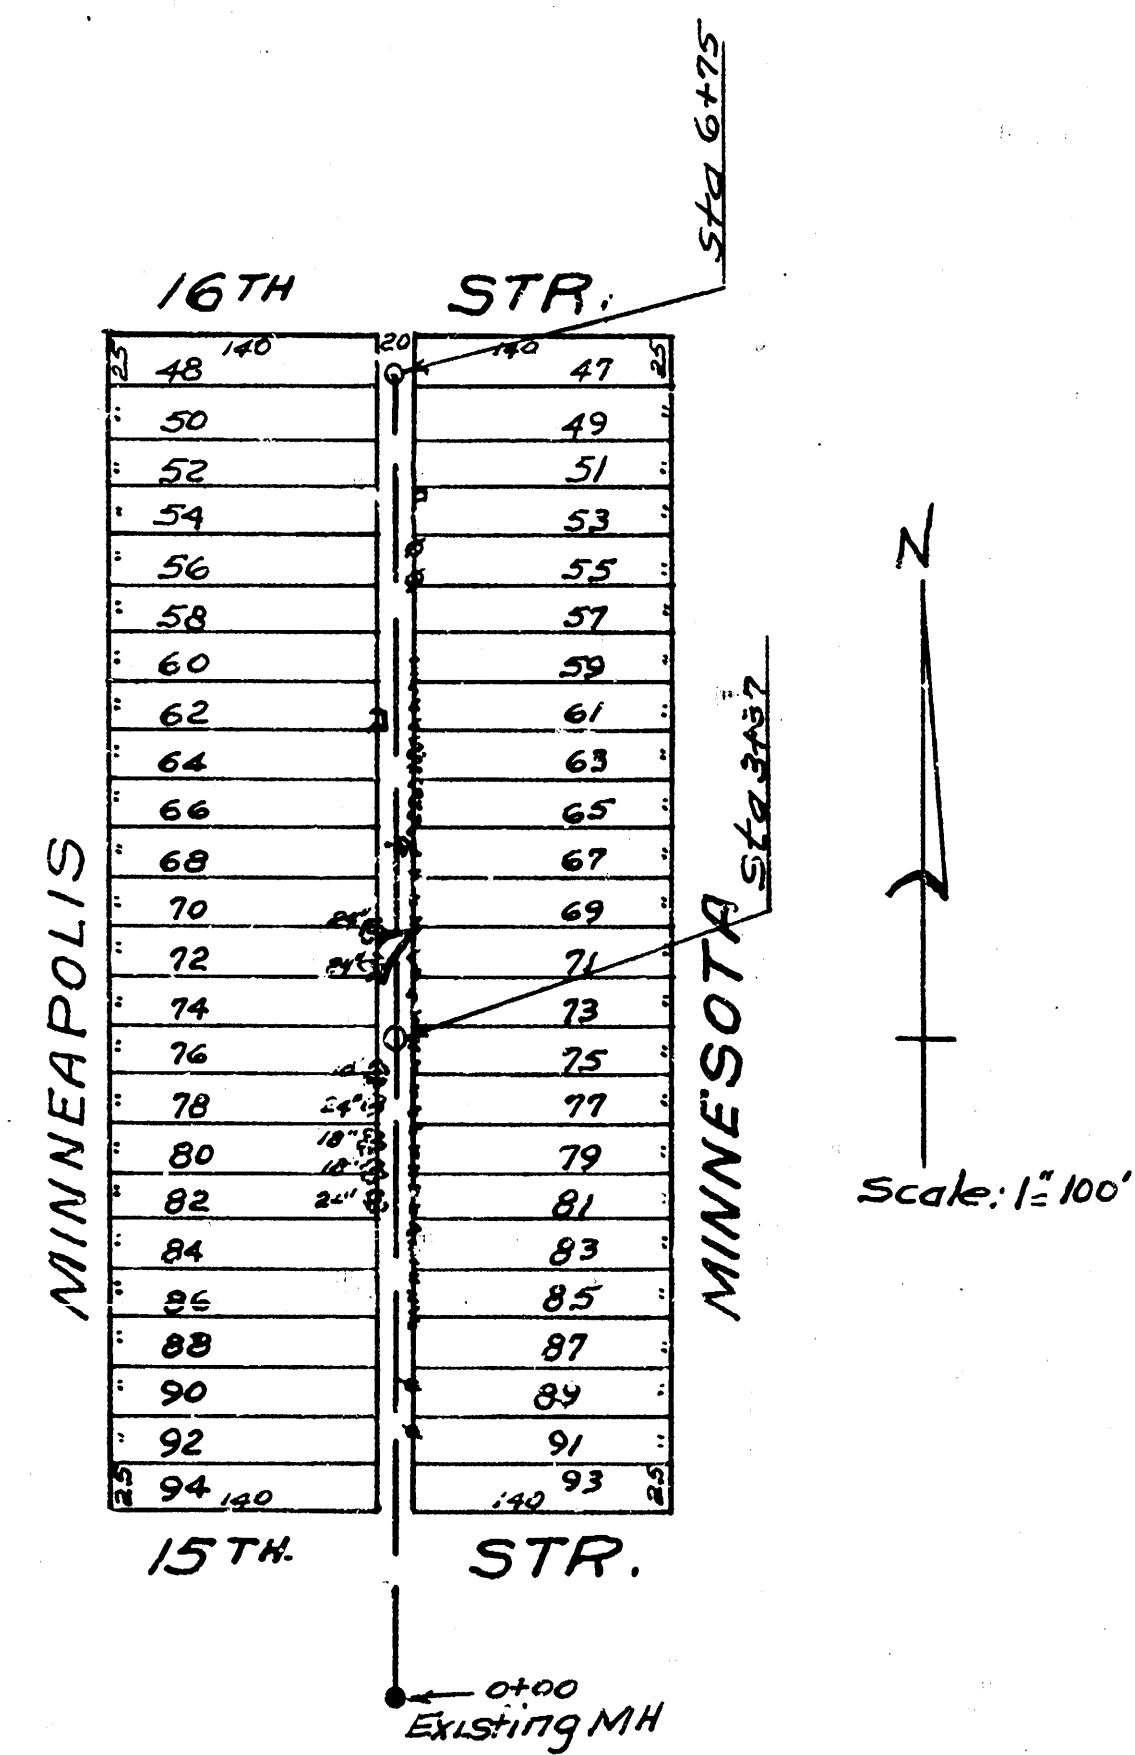


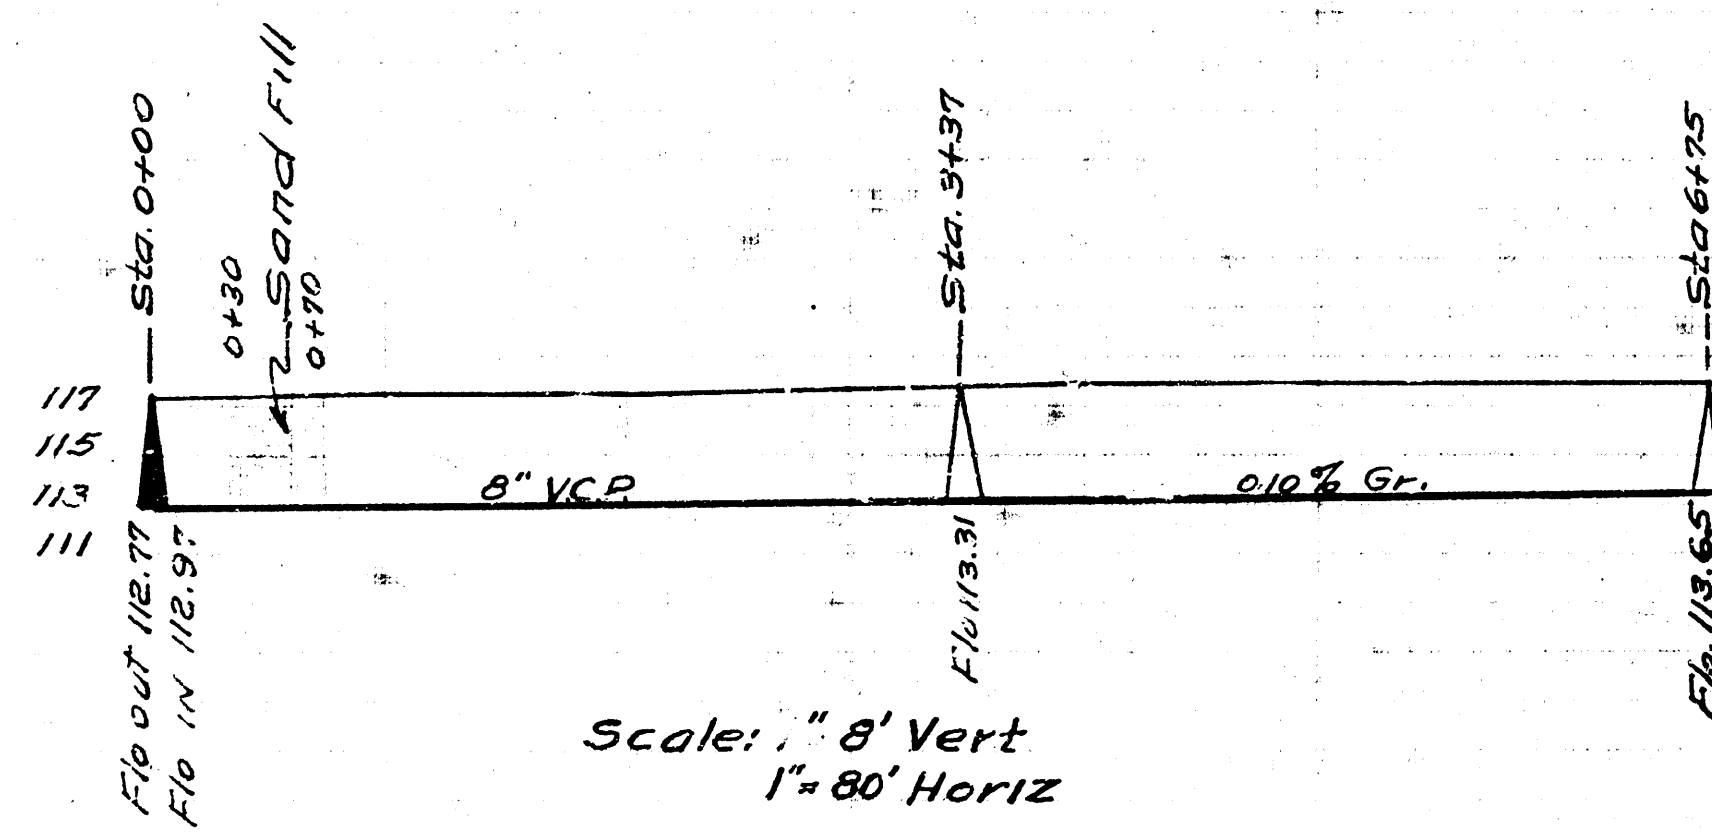

BM. 117.25 RIM MH 0+00

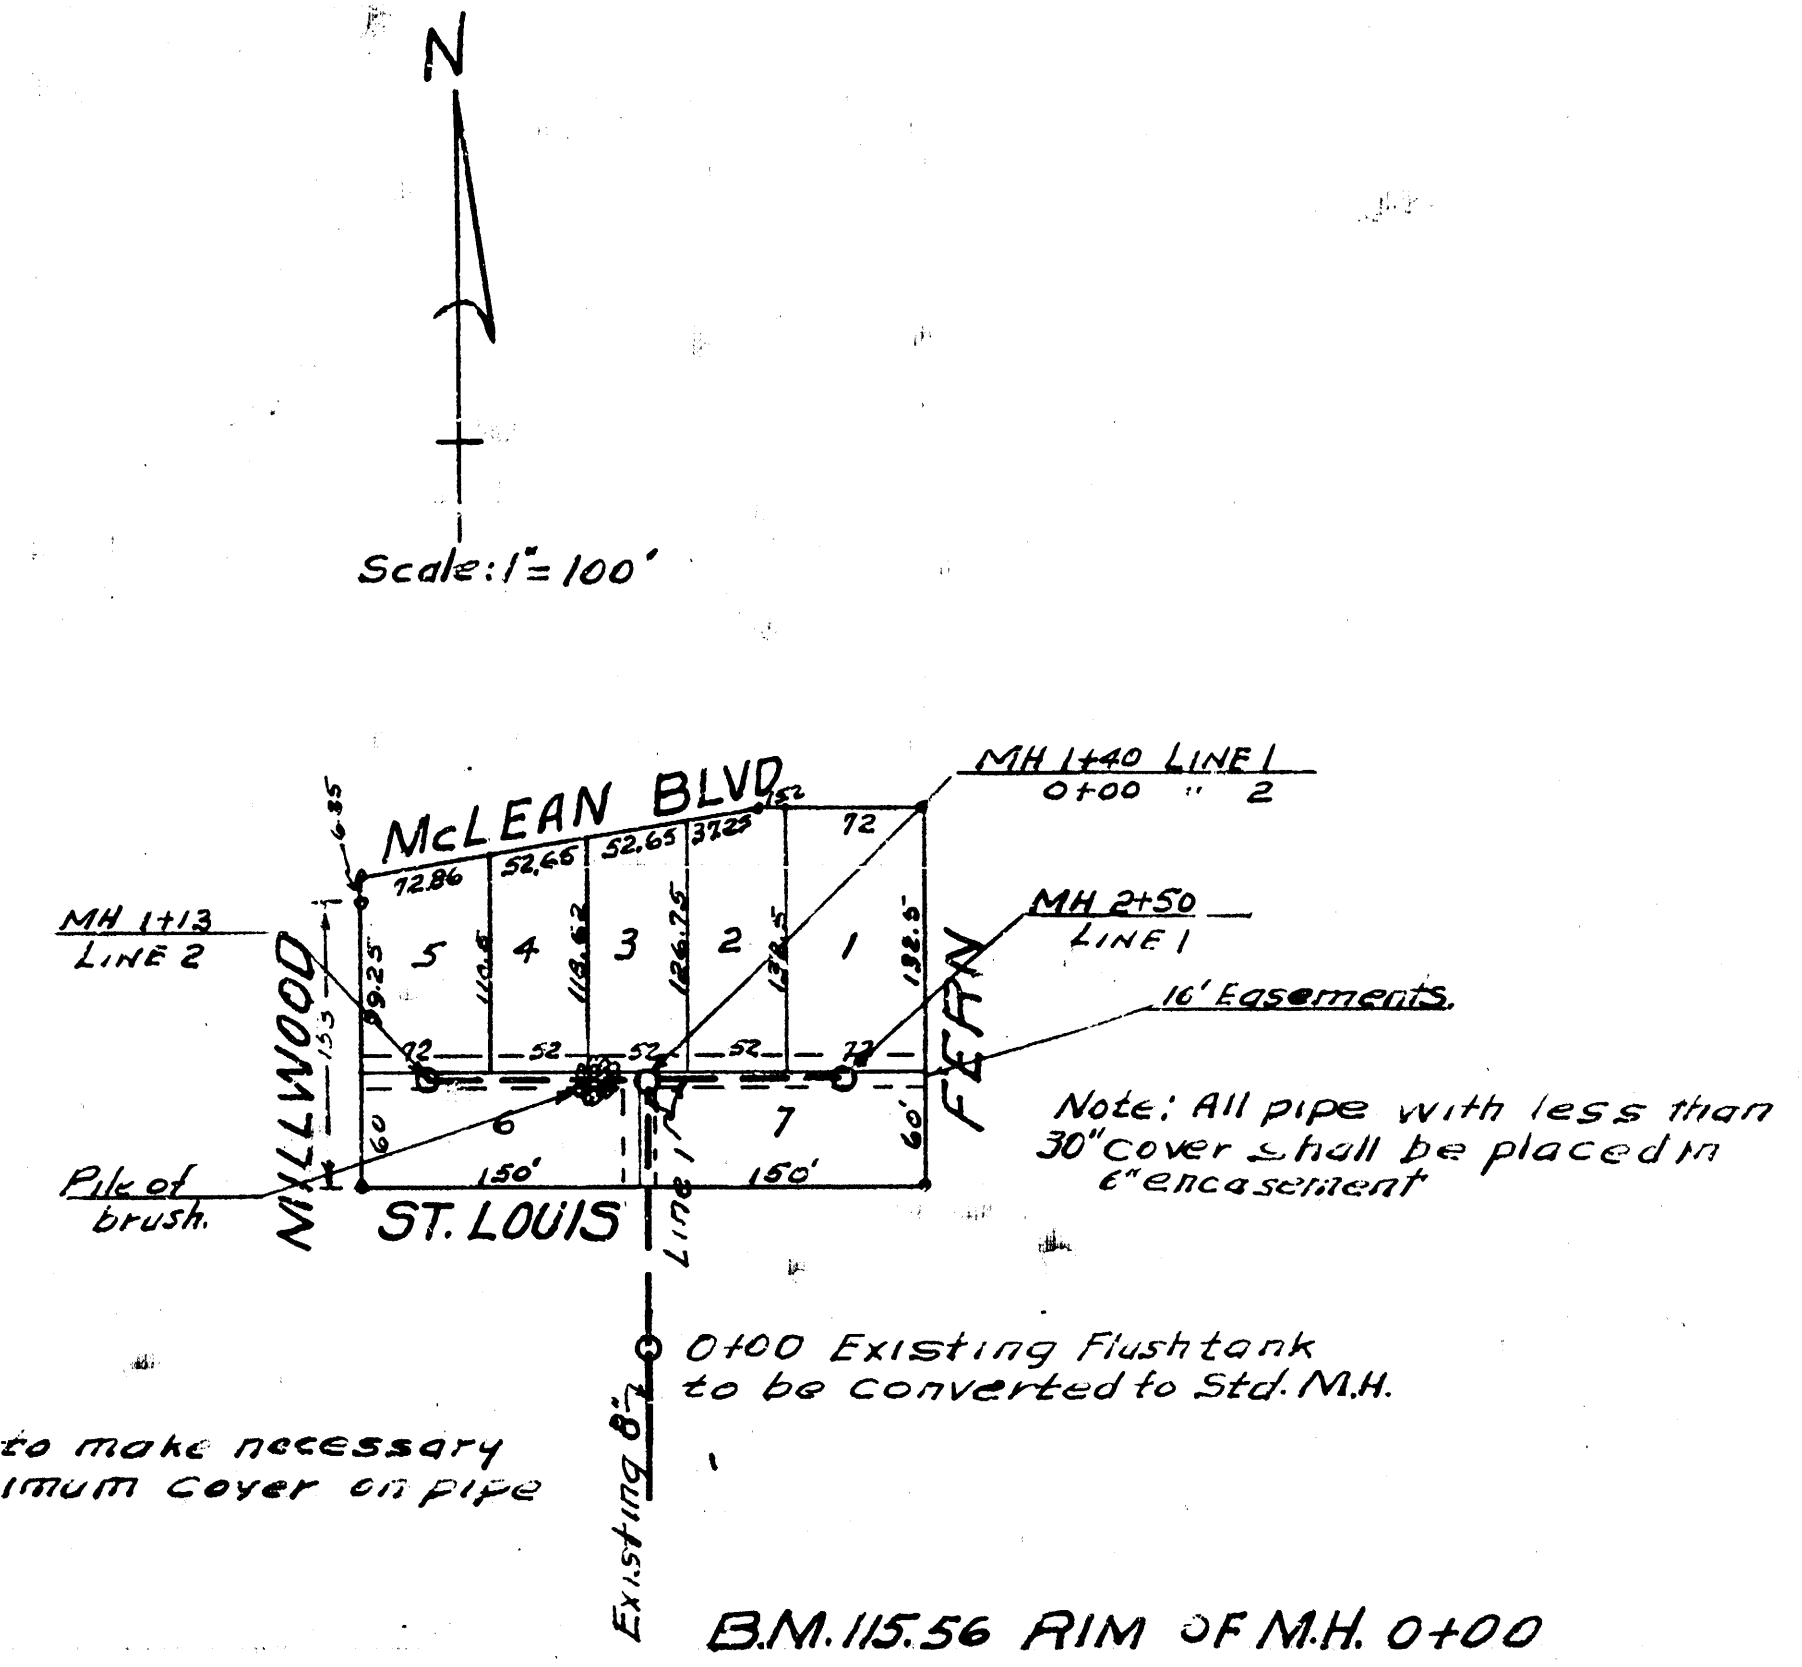


L.P.T. 7 CITY MAIN 12
CITY OF WICHITA KANSAS
L.K. WHITE CITY ENGINEER
Proj No. C-82-2

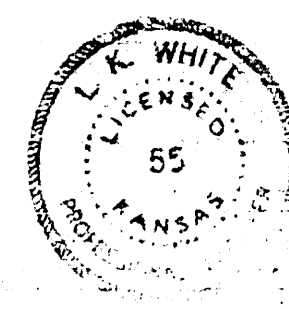


Note: Owner to make necessary fill to get maximum cover on pipe

BM. 115.56 RIM OF M.H. 0+00

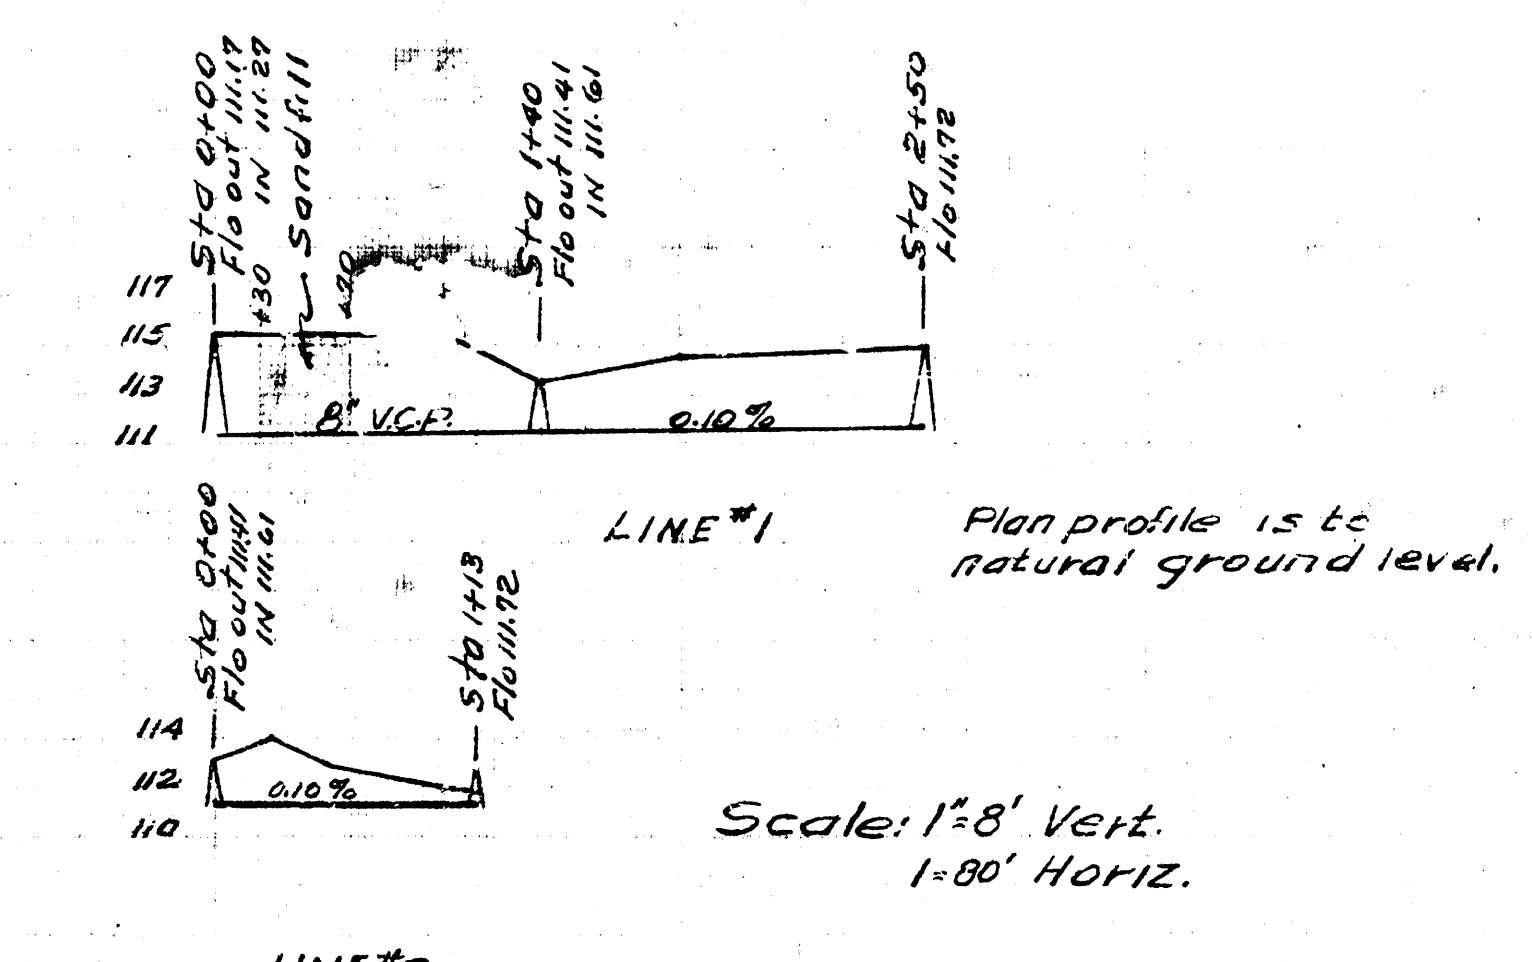

L.P.T. 8 CITY MAIN 8
CITY OF WICHITA KANSAS
L.K. WHITE CITY ENGINEER
Proj No. C-21-65

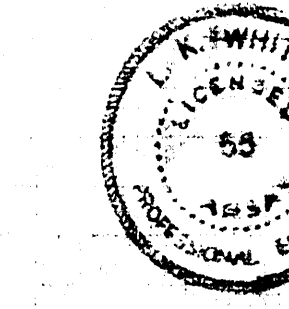

Date 2-8-52
Drawn by L. Mccl.
Checked by G. B. 118

Date 2-8-52
Drawn by L. Mccl.
Checked by G. B. 118