



BLOCK 6 KANSAS ADDITION

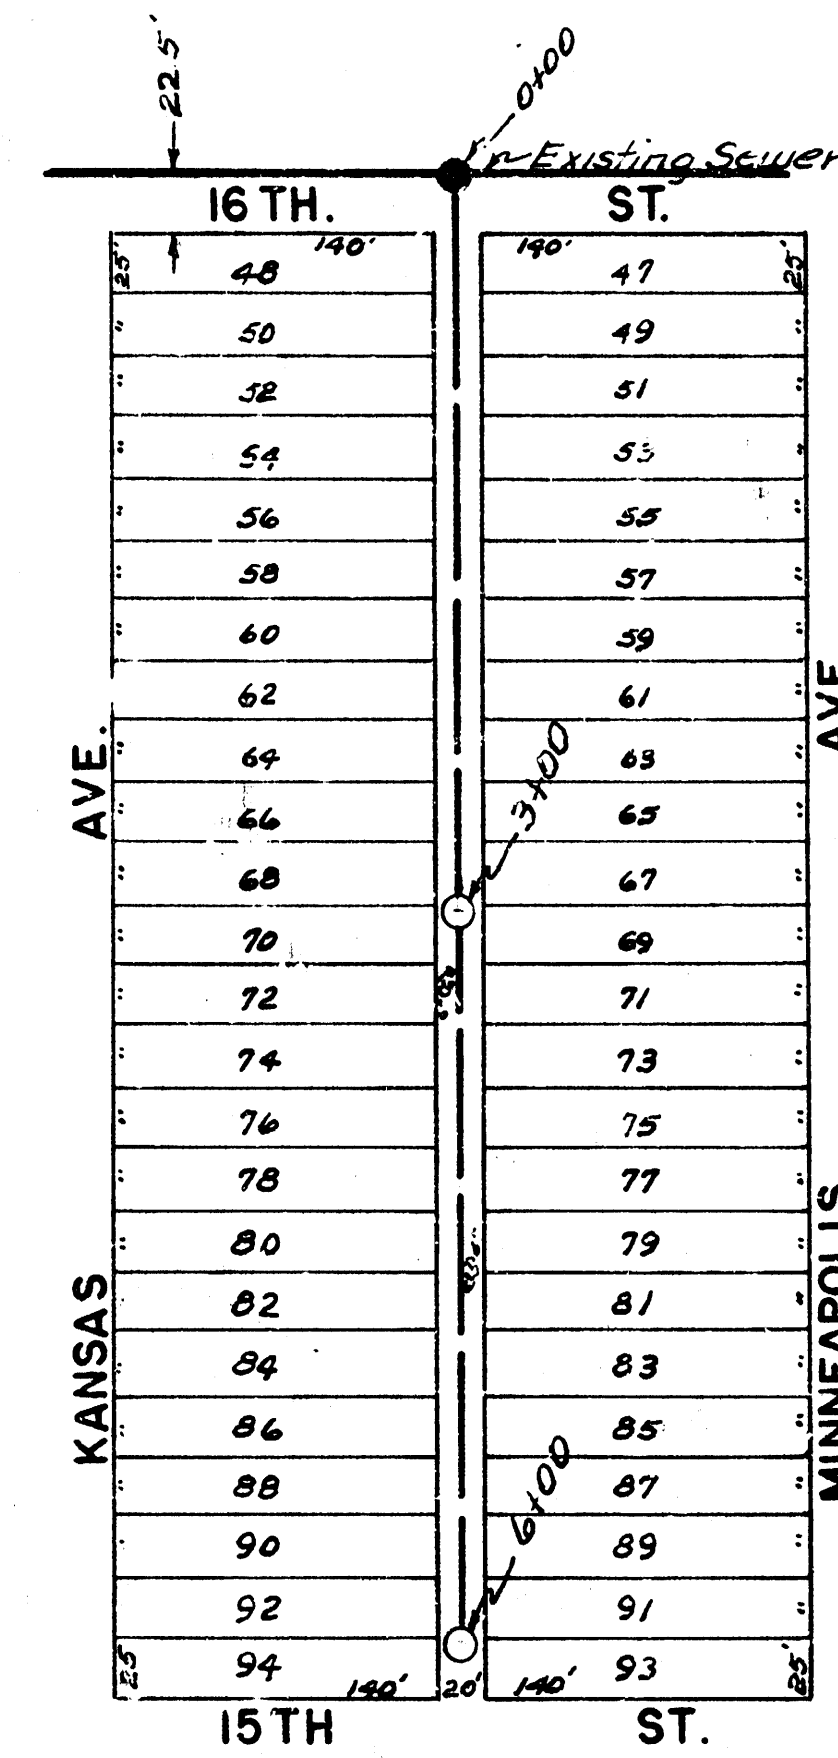

BM. 117.43 60" spike NE side power pole
ss. 16th W.S. alley between Kansas & Minneapolis

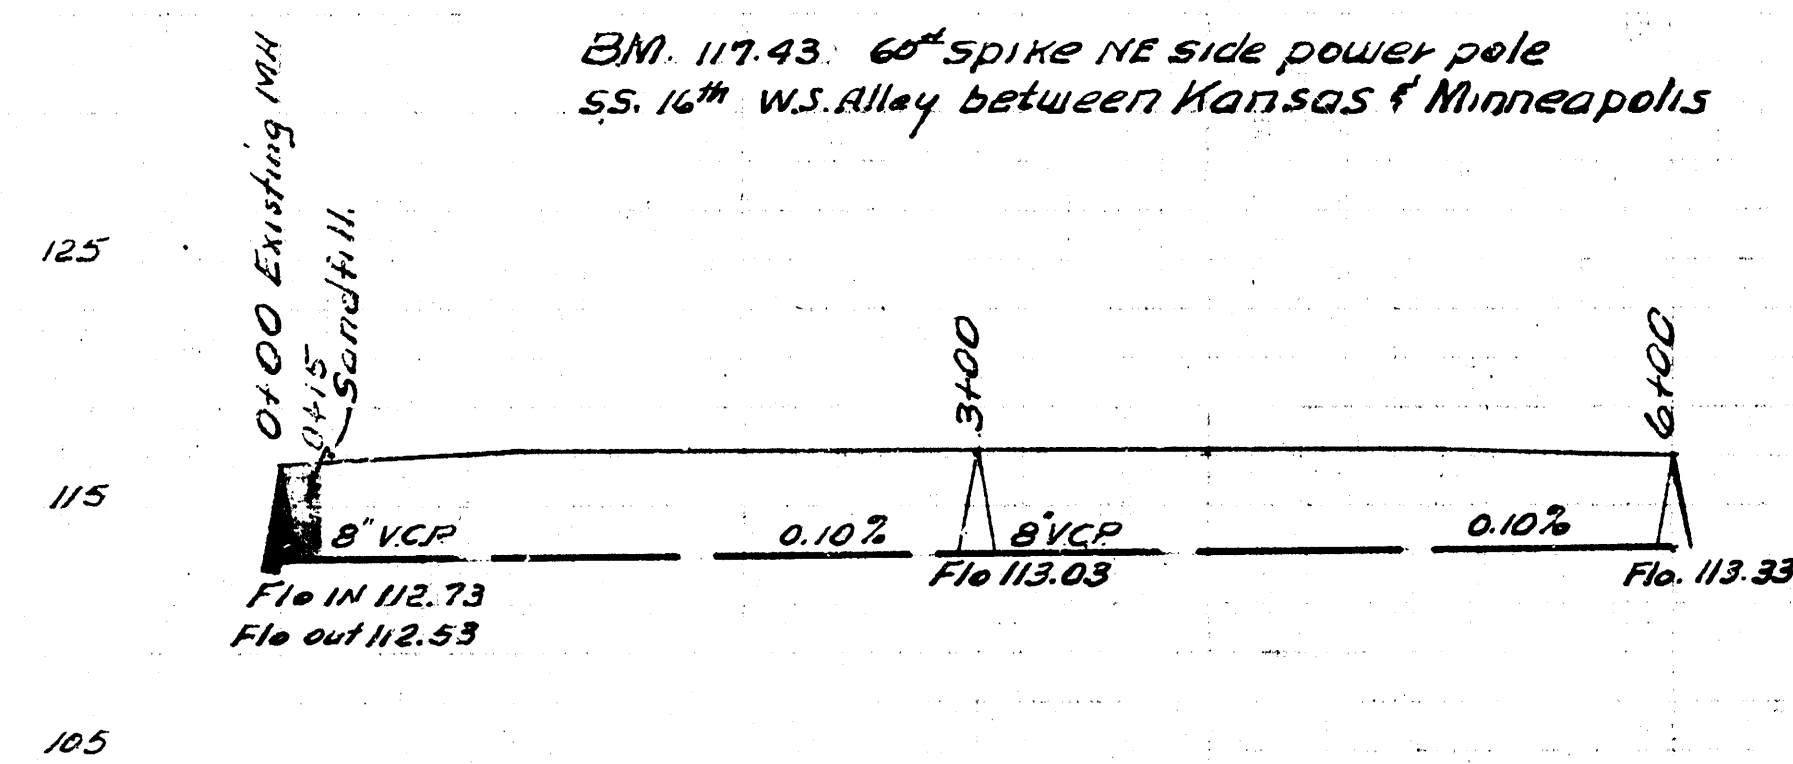


Date 8-2-52
Drawn by L. McClain
Checked by M. 10


LAT 9 SUB 1 SS. 12
CITY OF WICHITA KANSAS
L.R. WHITE CITY ENGINEER
Proj No. C-22-67



BLK. 4 PURCELLS. 8TH.

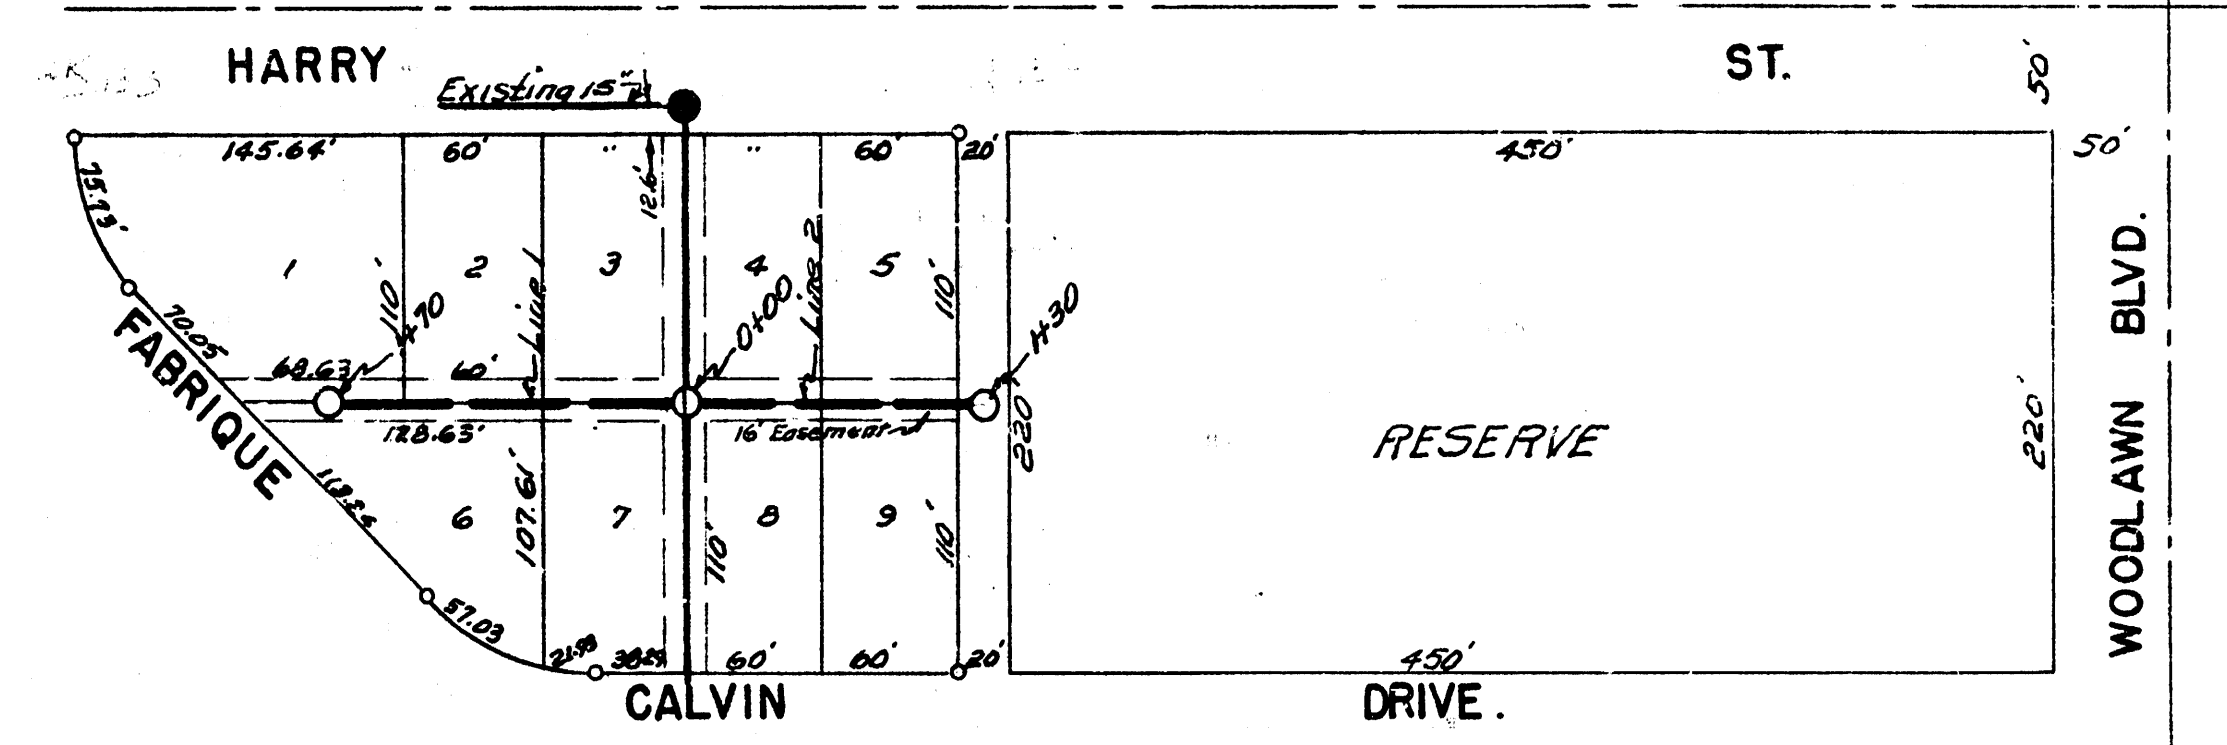

BM. 133.92 SW. cor. so. hub gourd conc. box culvert
Fabrique & Harry.

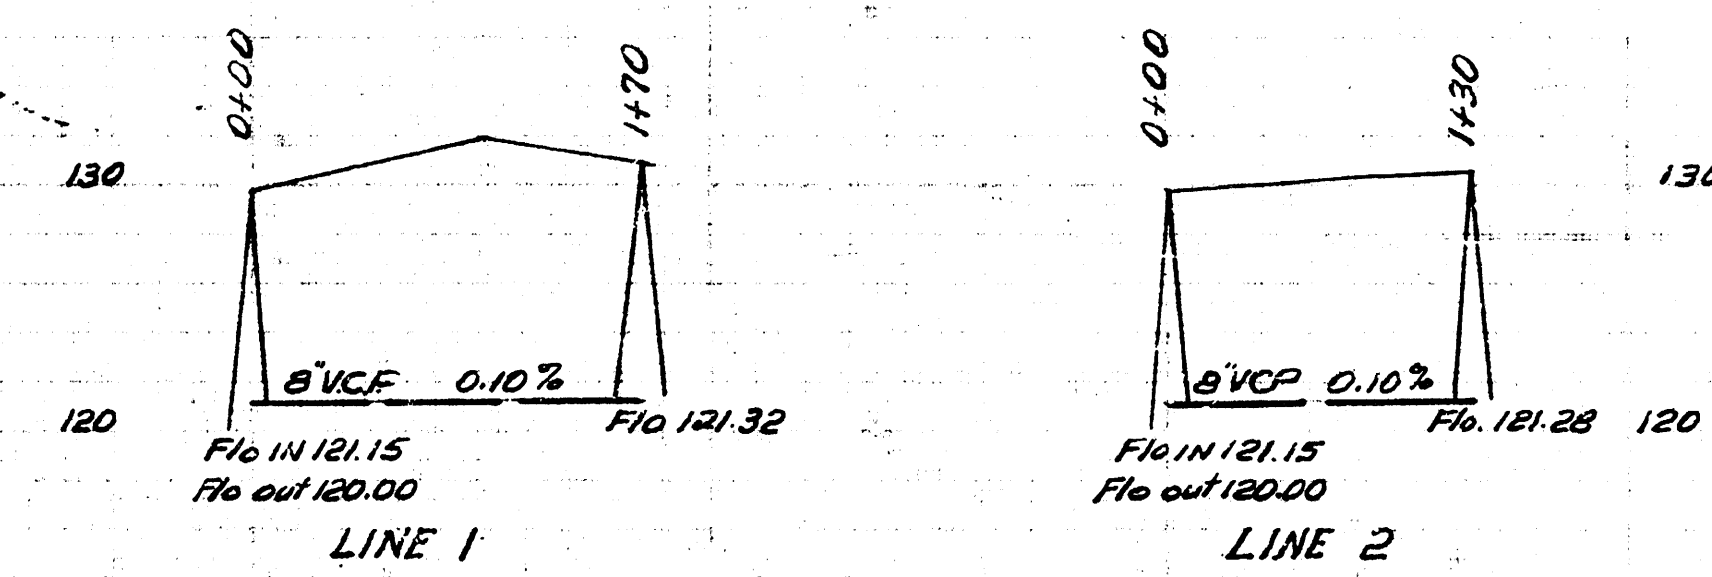

Date 7-31-52
Drawn by L. McClain
Checked by M. 9

LAT 7 SUB 2 WIS.
CITY OF WICHITA KANSAS
L.R. WHITE CITY ENGINEER
Proj No. C-22-56

