



Date 4-26-54
 Drawn by M. Klein
 Checked by J. C. K. S.
 Book No.

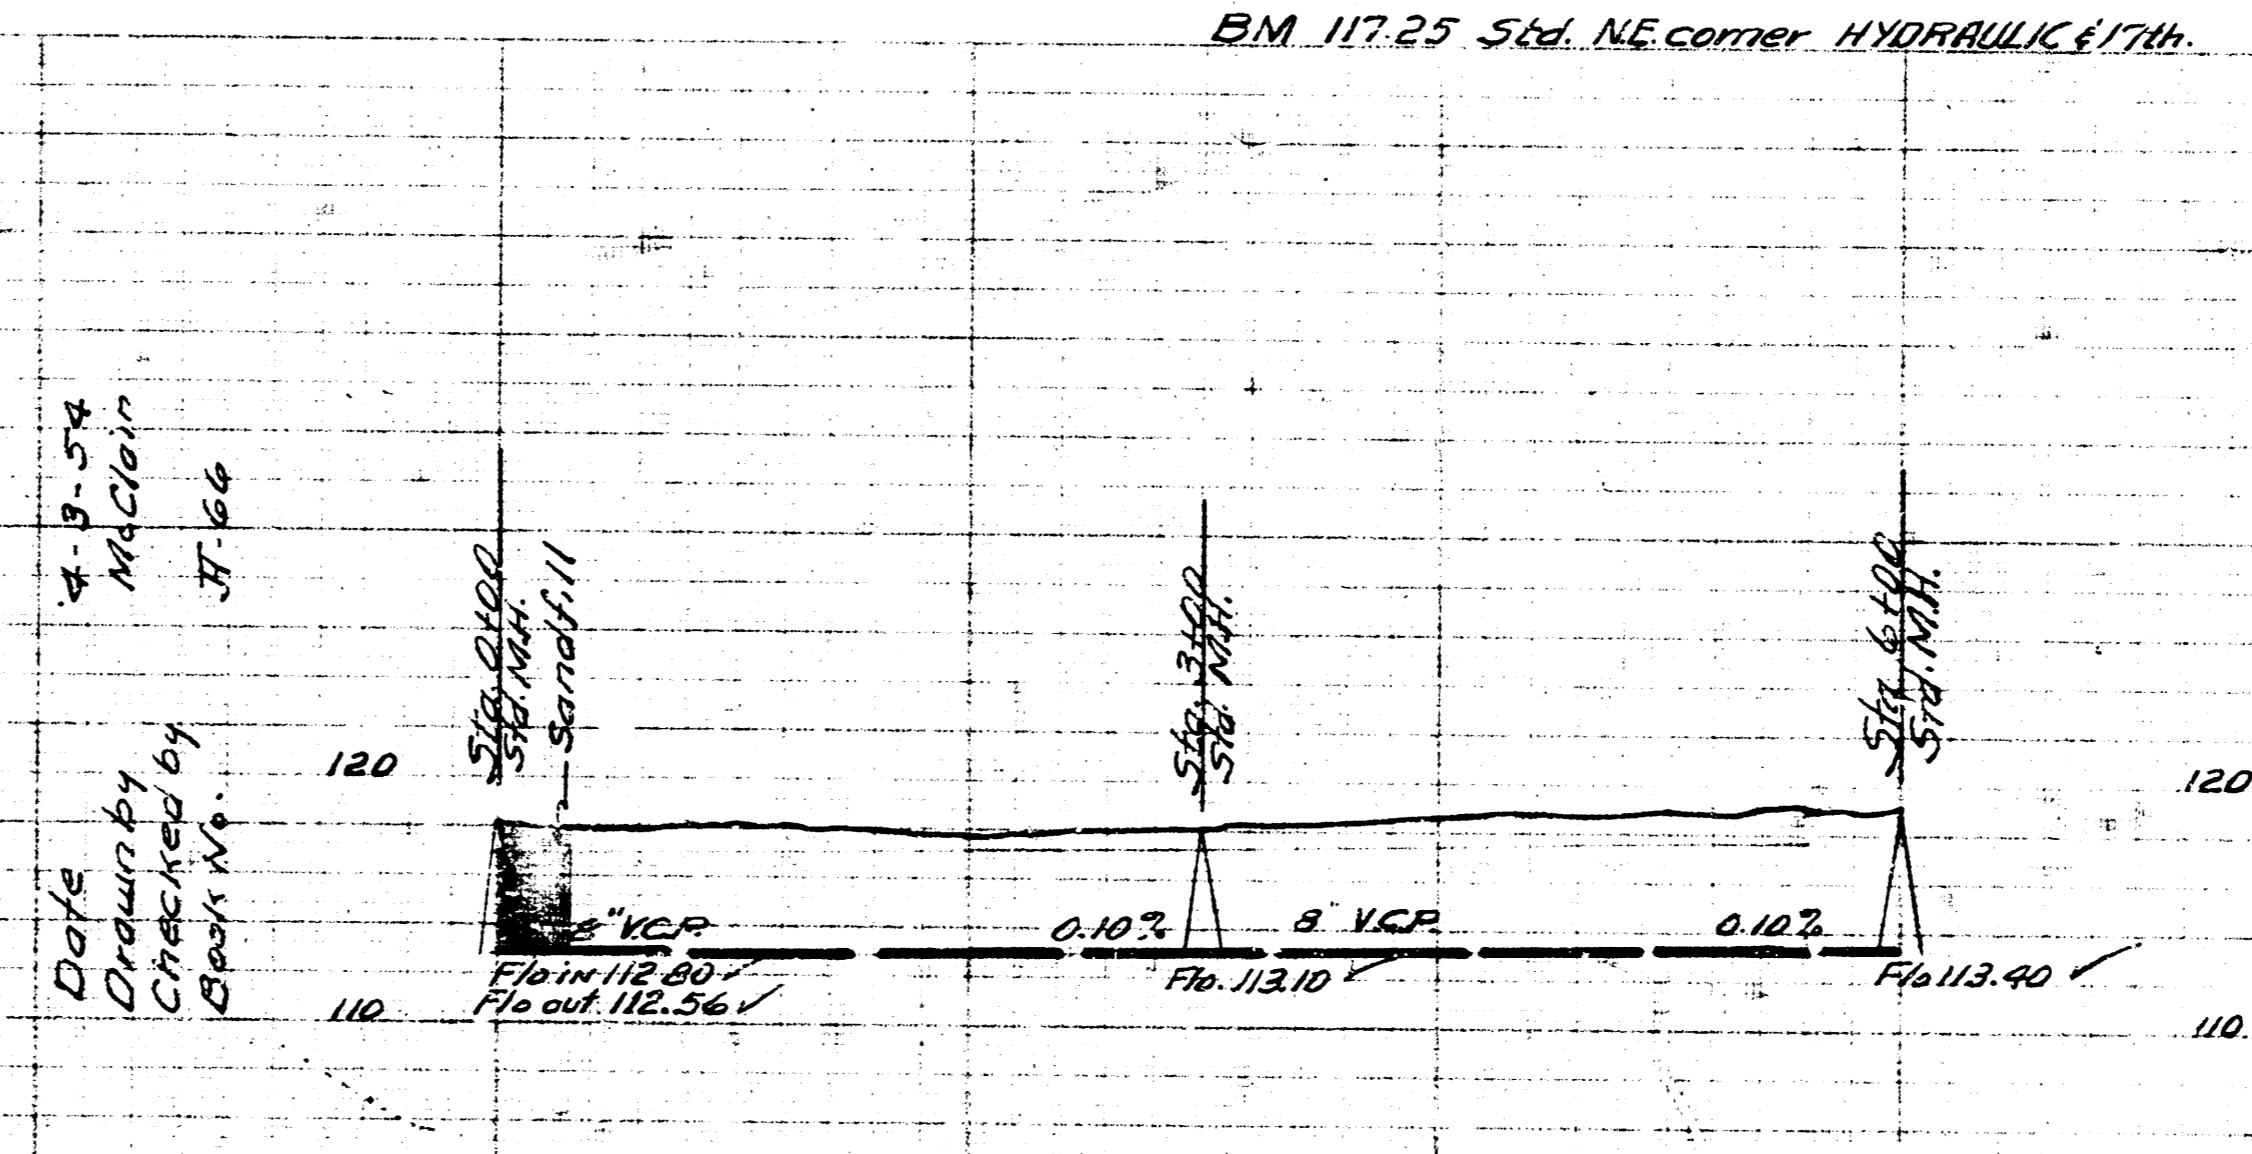

Note: Engineer check with property owners for drives to sand fill.

LAT. 14 SUB. 3 W. 15
 CITY OF WICHITA KANSAS
 BE. SMITH CITY ENGINEER
 Proj. No. C-2415

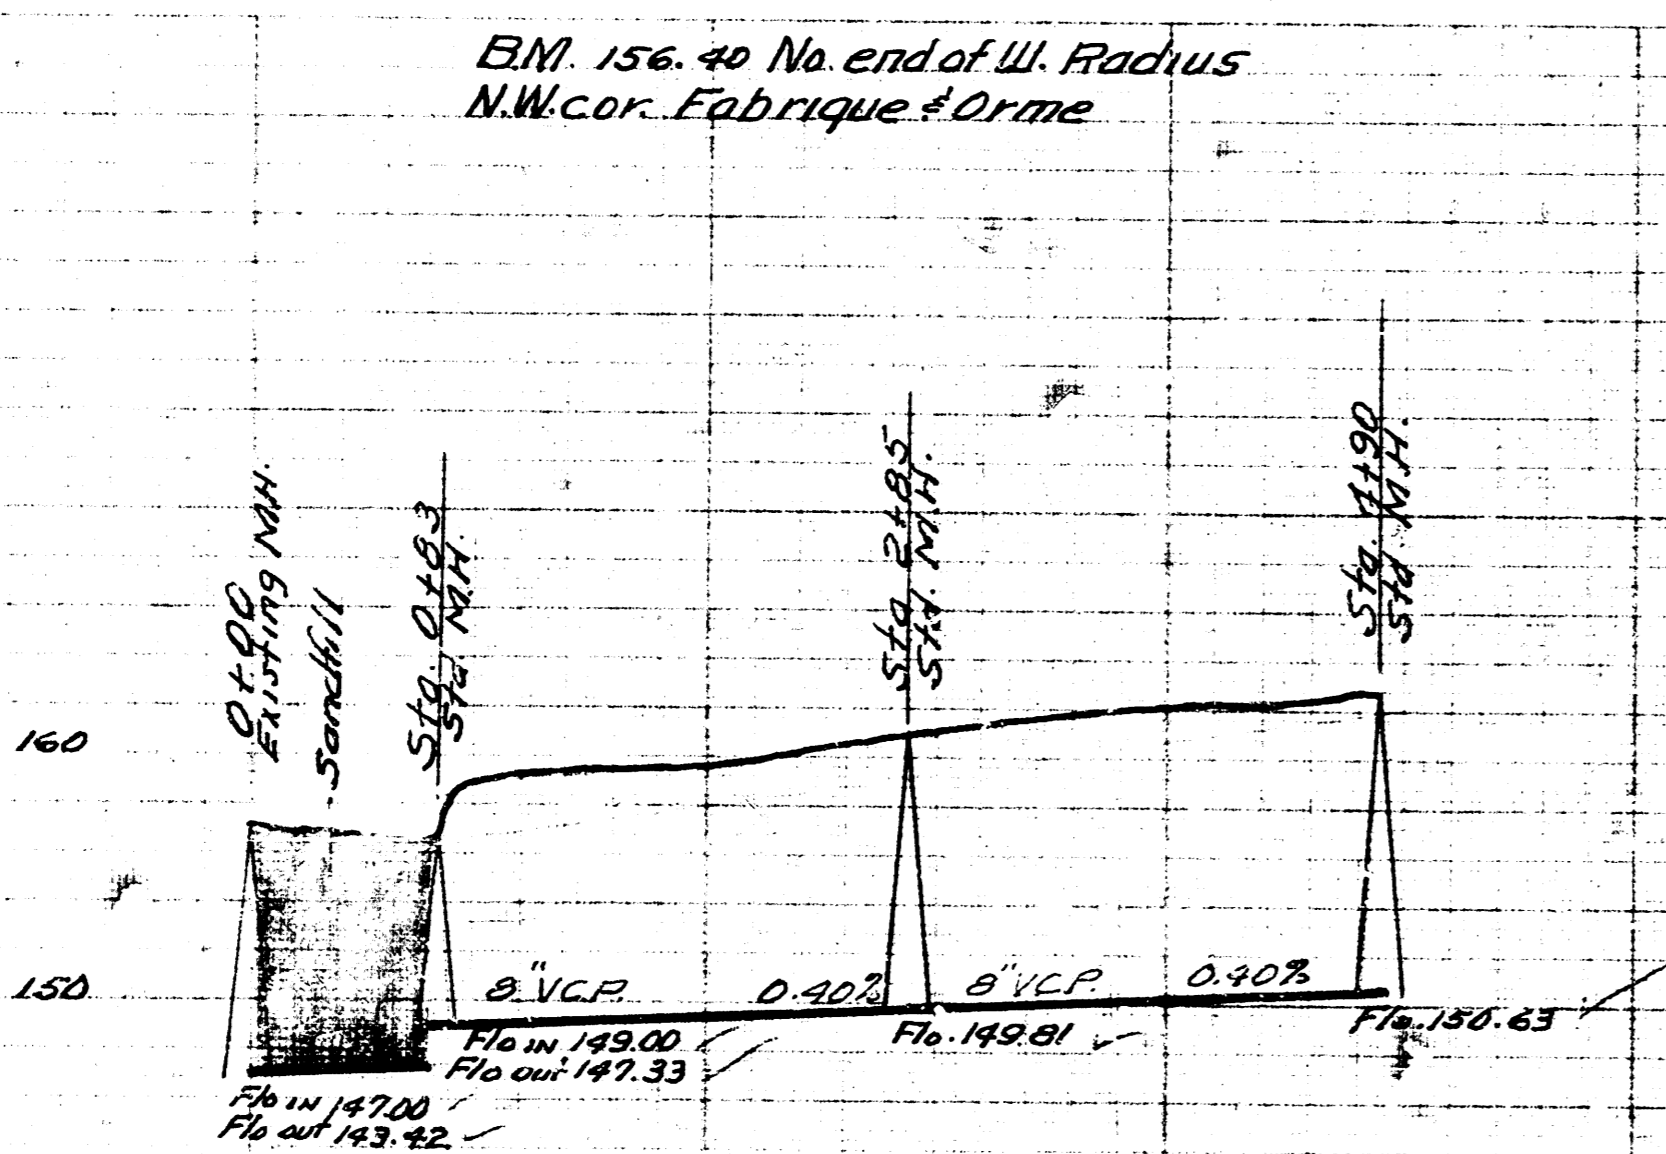

LAT. 12 DIST. 55.12
 CITY OF WICHITA KANSAS
 BE. SMITH CITY ENGINEER
 Proj. No. C-2414

